
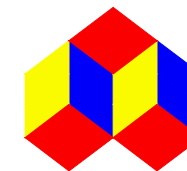
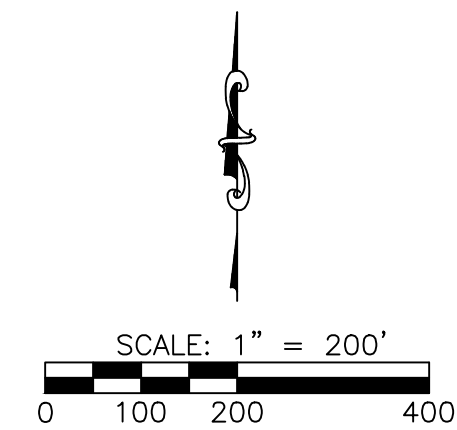


ZONING EXHIBIT

X:\Project\MIKE KELLY\South Rock\Drawings\MKEL22-01 Preliminary Plat-Resoning.dwg RZN-2022-12-12

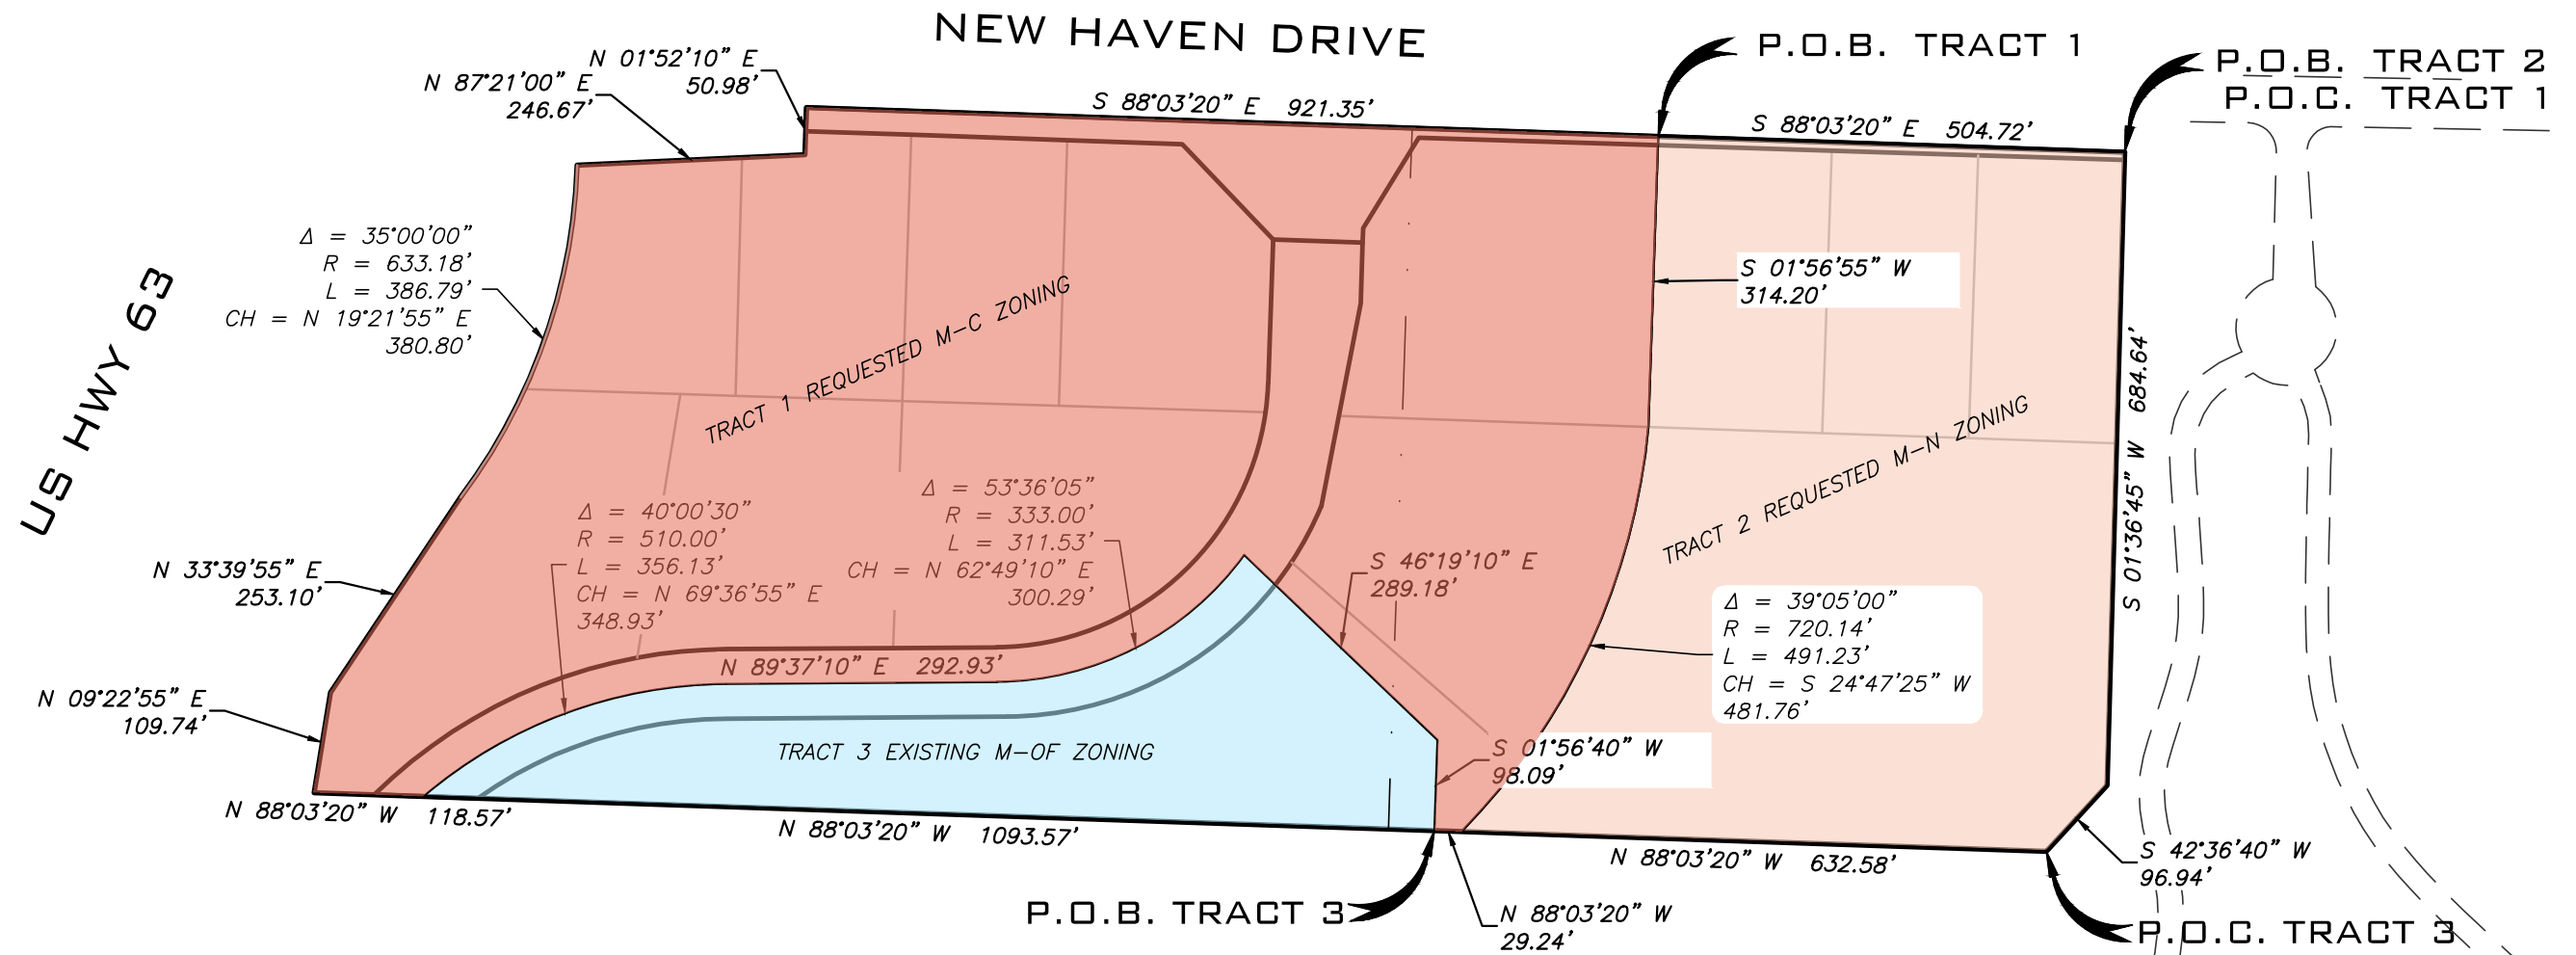

**A CIVIL GROUP**  
 CIVIL ENGINEERING - PLANNING - SURVEYING  
 3401 BROADWAY BUSINESS PARK COURT  
 SUITE 105  
 COLUMBIA, MD 65203  
 PH: (573) 817-5750, FAX: (573) 817-1677  
 MISSOURI CERTIFICATE OF AUTHORITY: 2001006115