






X:\Project\MBRN - Marilyn Brown\Rezoning 66.19 Acres Located at 1301 S. Olivet Rd\DRAWINGS\MBRN23-01 Olivet Rd-Rezoning Exhibits.dwg EXHIBITS

MARILYN BROWN TRACT 2 REZONING EXHIBIT 1-3-2024

LEGEND

- E EXISTING
- S SET
- (REC.) RECORD PER (PLAT BOOK, PAGE)
- O/S OFF SET
- BK BOOK
- PG PAGE
- PB PLAT BOOK
- IP  IRON PIPE (1/2" UNLESS OTHERWISE NOTED)
-  1/2" IRON PIPE W/ CAP #2001006115
(SET UNLESS NOTED OTHERWISE)
- P.O.B. POINT OF BEGINNING

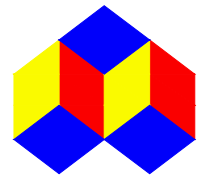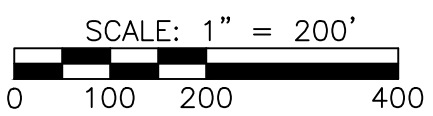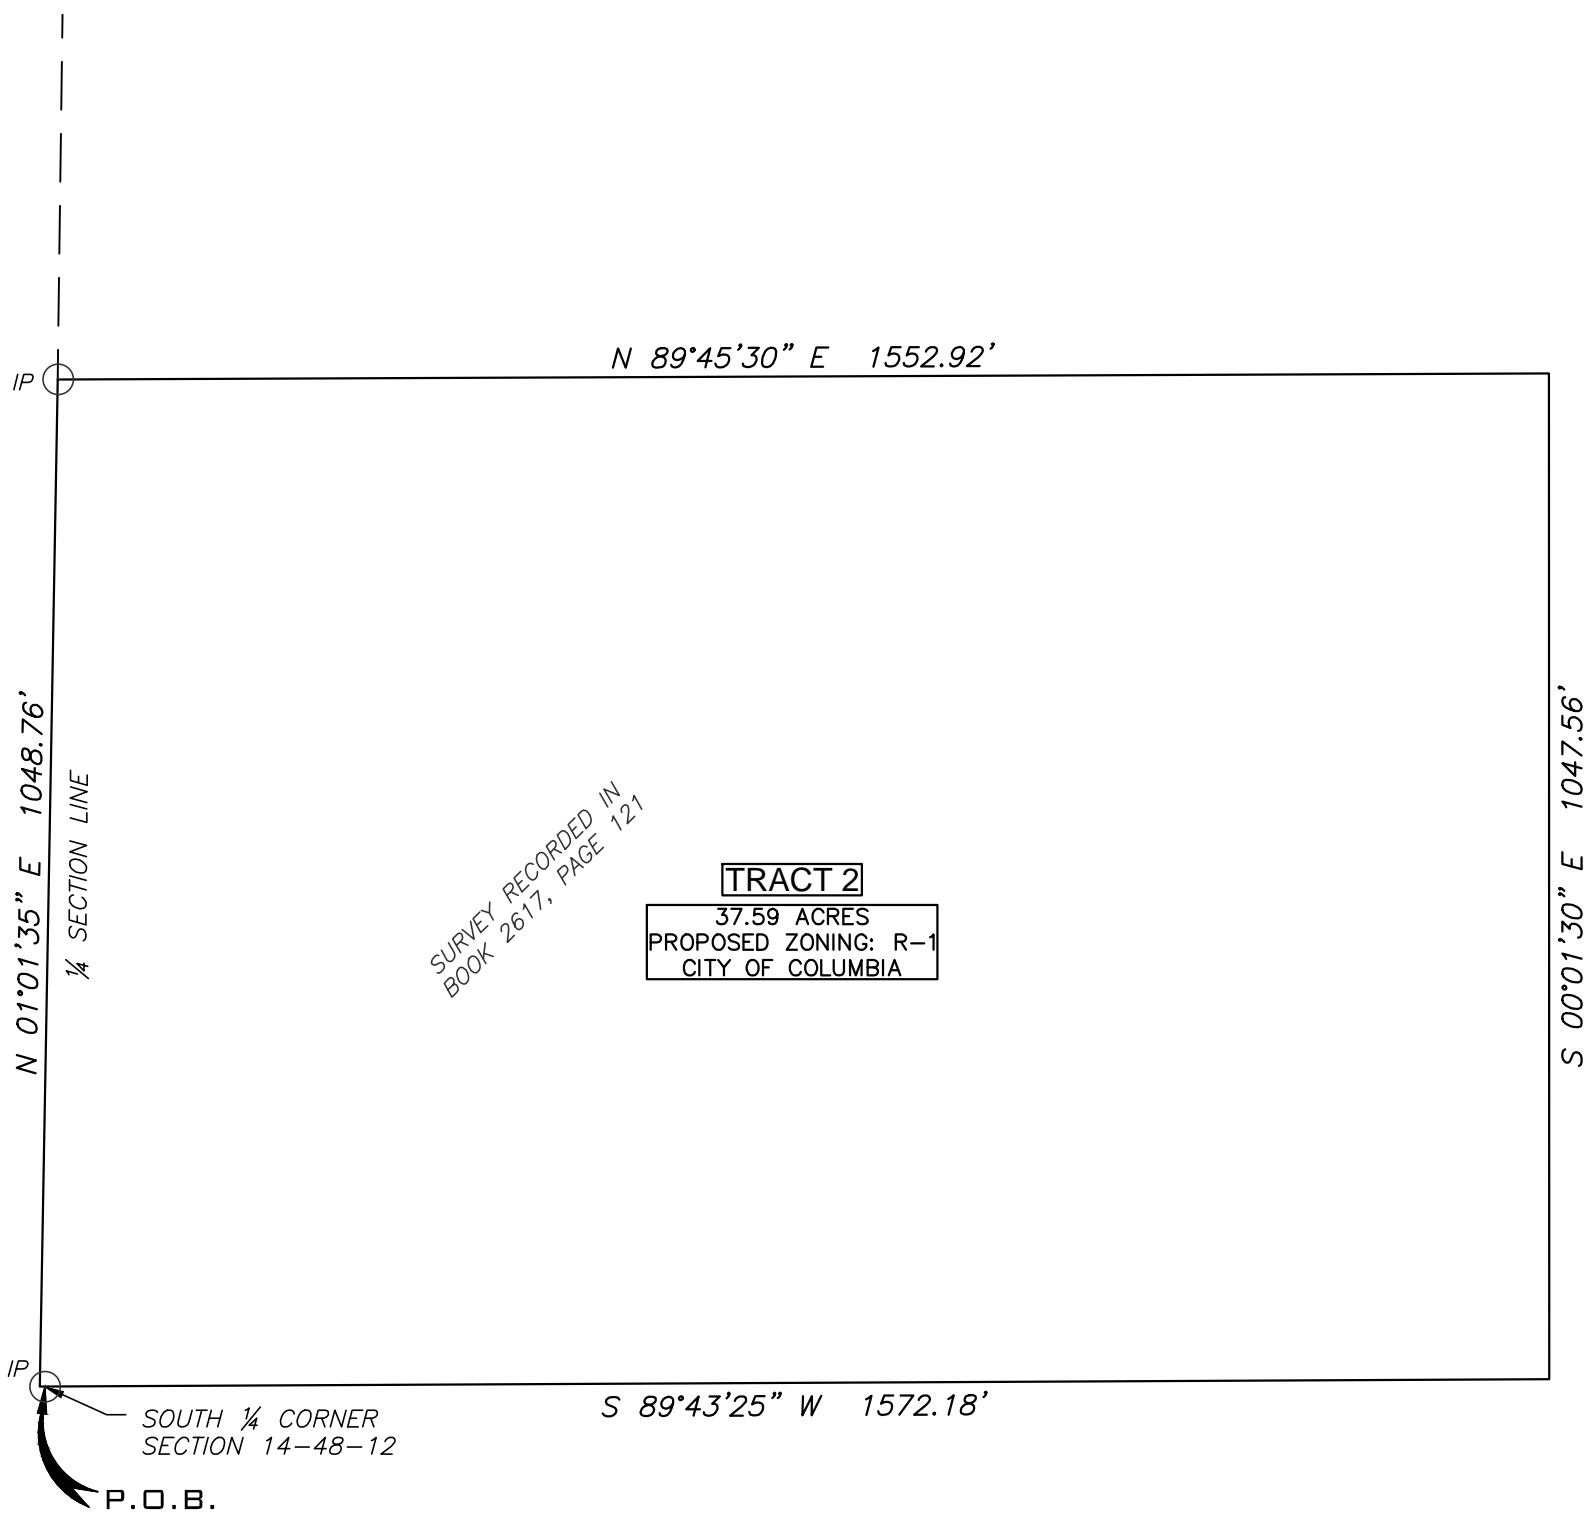

A CIVIL GROUP
 CIVIL ENGINEERING - PLANNING - SURVEYING
 3401 BROADWAY BUSINESS PARK COURT
 SUITE 105
 COLUMBIA, MO 65203
 PH: (573) 817-5750, FAX: (573) 817-1677
 MISSOURI CERTIFICATE OF AUTHORITY: 2001006115
 JOB # MBRN23.01
 DRAFTED BY: TC