




EXHIBIT A
SHEET 2 OF 2

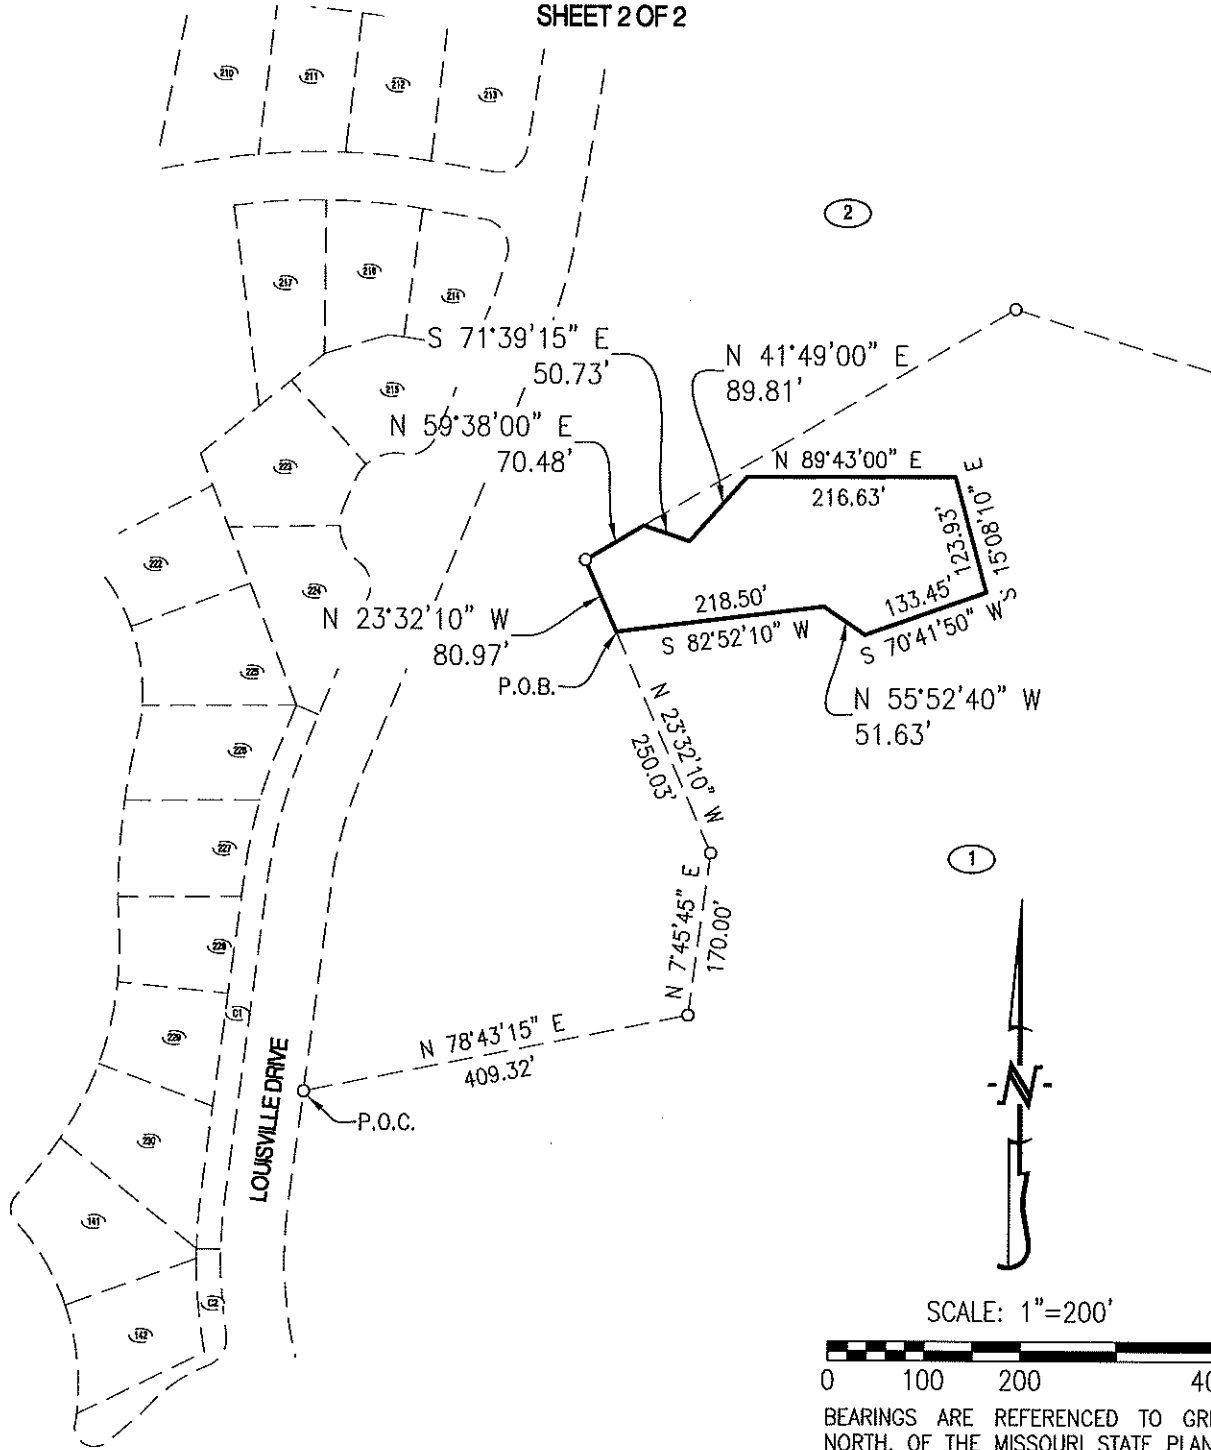

1

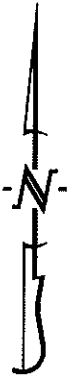

SCALE: 1"=200'

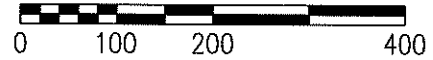

BEARINGS ARE REFERENCED TO GRID NORTH, OF THE MISSOURI STATE PLANE COORDINATE SYSTEM (CENTRAL ZONE), OBTAINED FROM GPS OBSERVATION.

<p>CROCKETT ENGINEERING CONSULTANTS 1000 W. Nifong Blvd., Building 1 Columbia, Missouri 65203 (573) 447-0292 www.crockettengineering.com</p>	<p>CORPORATE NO: 2000151304</p>		<p>CHAPEL HILL MEADOWS</p> <p>VACATE TREE PRESERVATION EASEMENT LOCATED IN THE SW QUARTER OF SECTION 20 TOWNSHIP 48 NORTH, RANGE 13 WEST COLUMBIA, BOONE COUNTY, MISSOURI</p>
	<p>DATE: 3/17/2020</p>	<p>SCALE: 1"=200'</p>	
	<p>PROJECT: 130192</p>	<p>DRAWN BY: KWF</p>	