



# Exhibit A

S PROVIDENCE

**NOTES:**  
 1. ALL SIGNS SHALL BE PER CURRENT MUTCD STANDARDS.  
 2. CONTRACTOR SHALL COORDINATE ALL TRAFFIC CONTROL PLANS WITH CITY OF COLUMBIA. CITY APPROVAL SHALL BE RECEIVED PRIOR TO WORK AND/OR CLOSURE OF 5TH STREET.  
 3. REFER TO SHEET C-702 FOR OBJECTIVES AND CONSTRAINTS ASSOCIATED WITH DISRUPTIONS TO TRAFFIC FLOW IN S 5TH STREET.

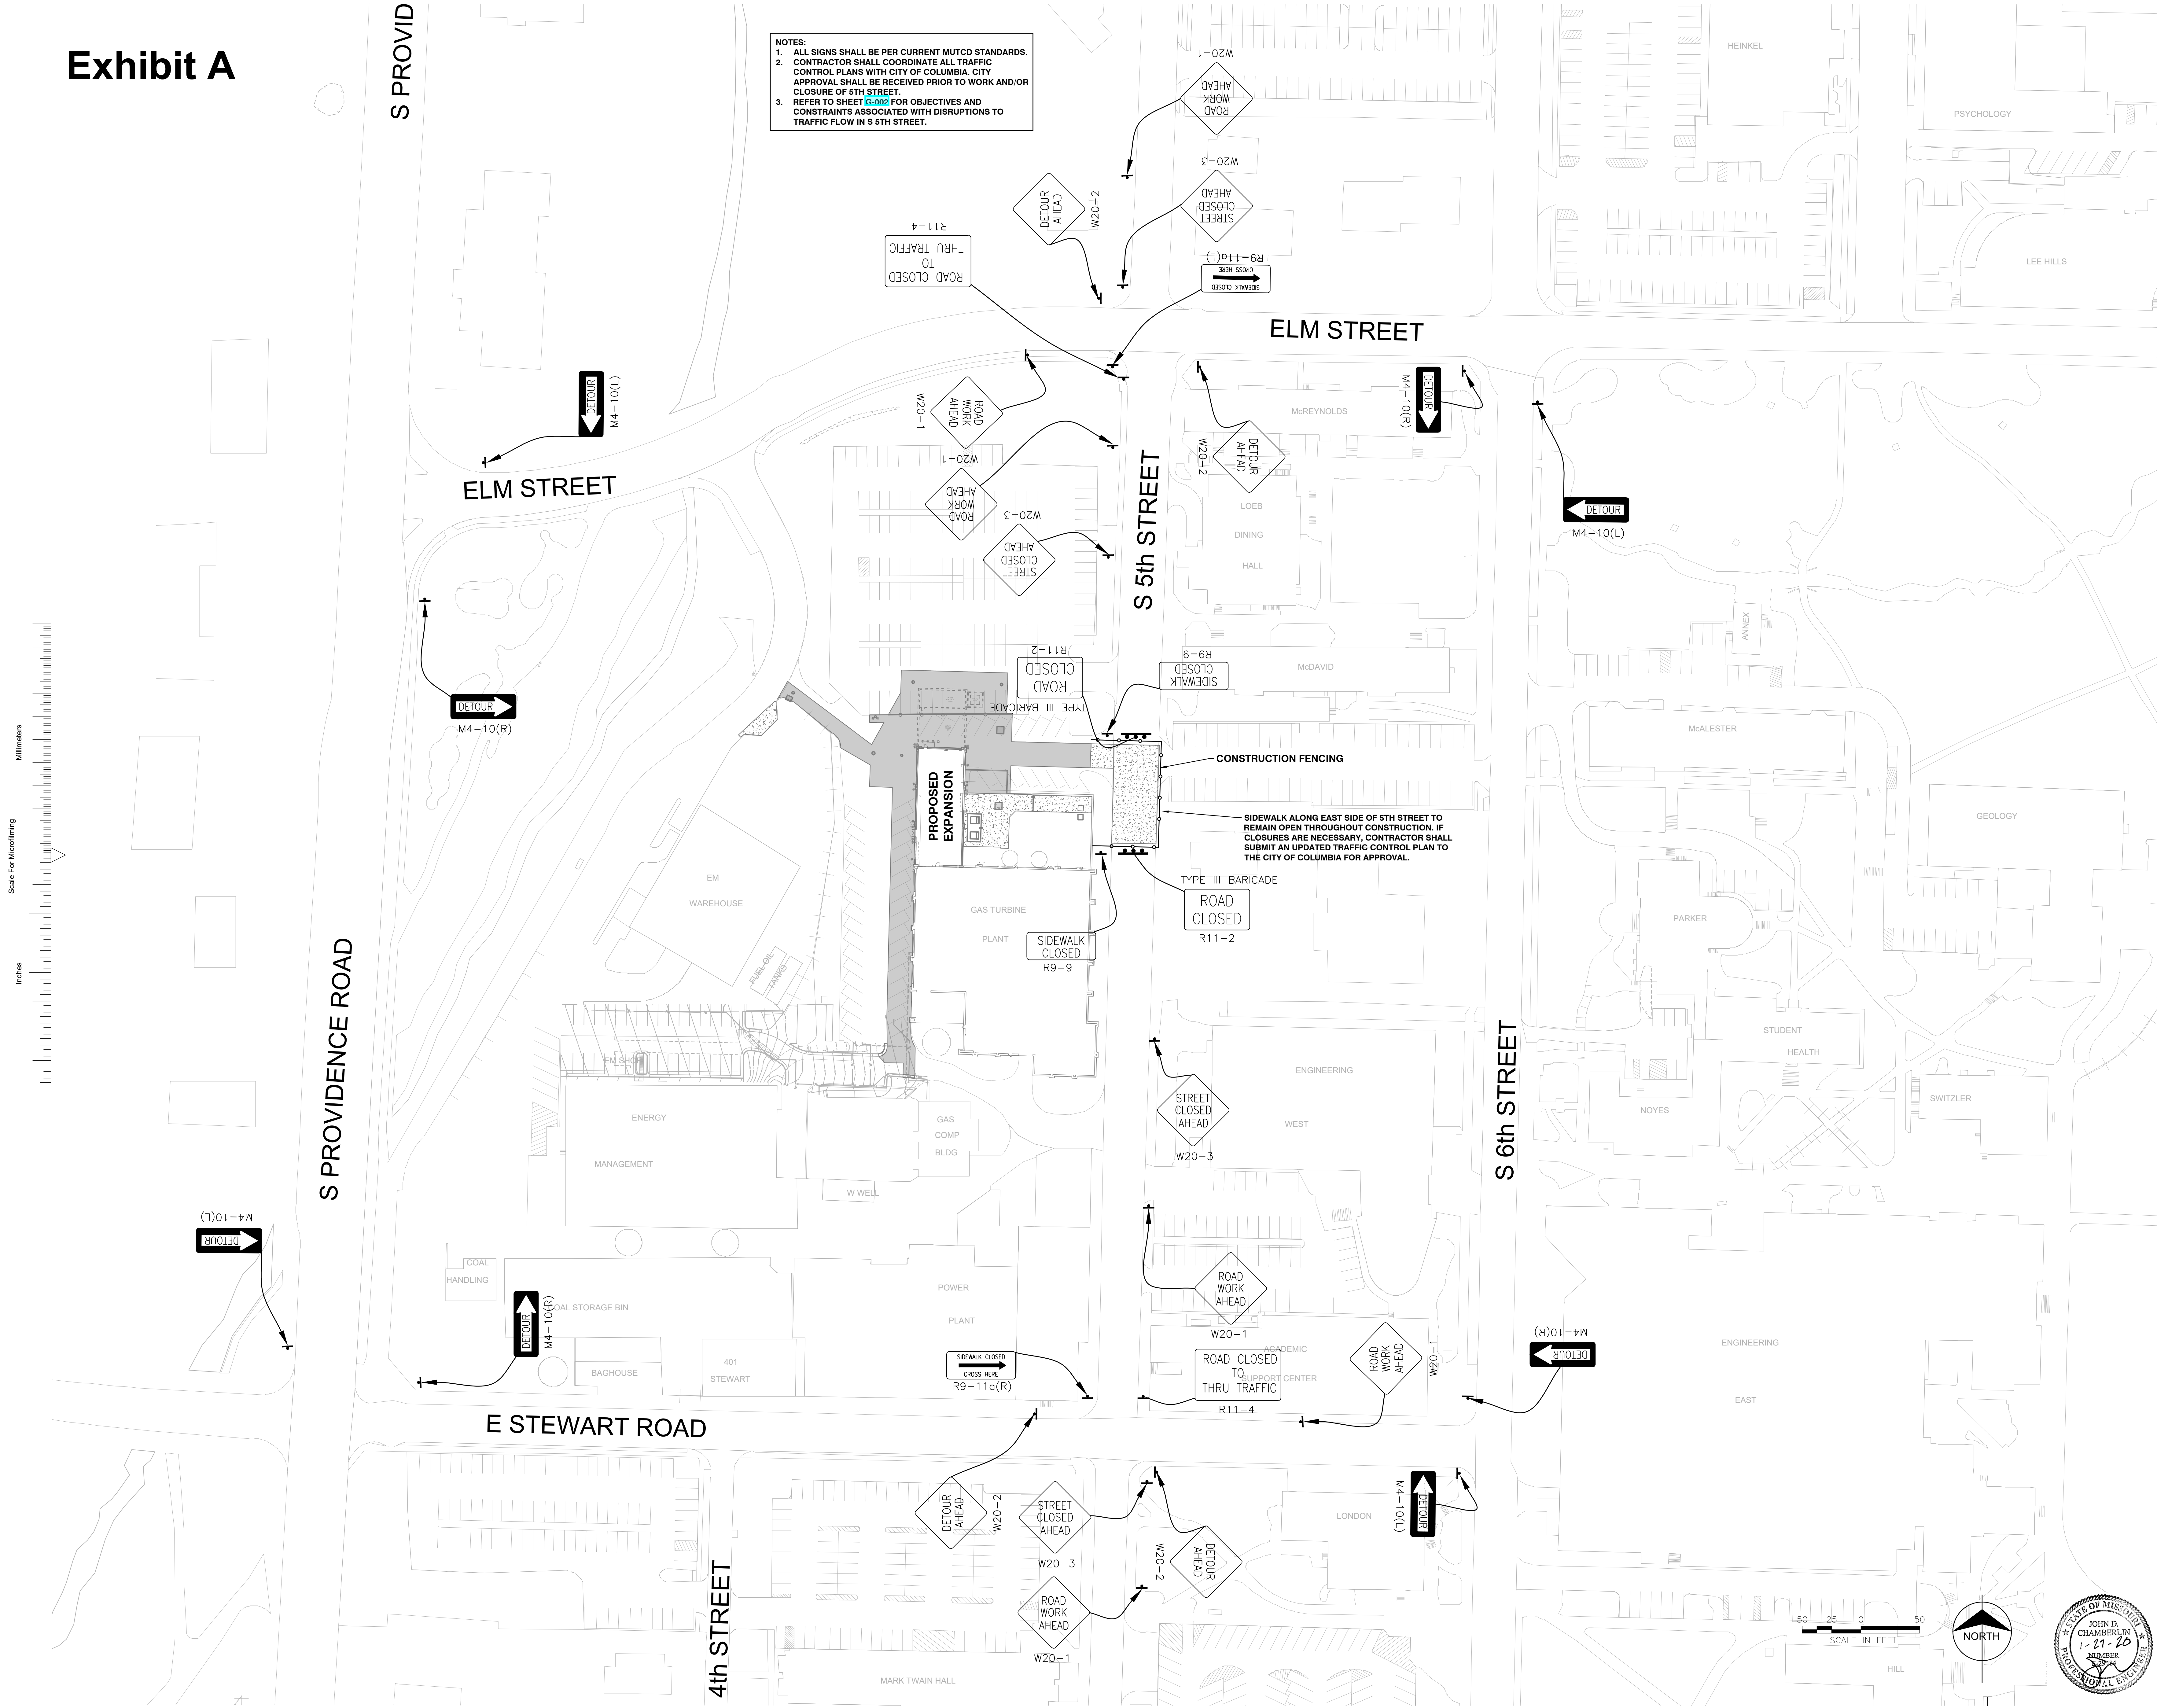

no.	date	by	ckd	description
0	11/22/19	JS	JC	ISSUED FOR BID
1	1/27/20	JS	JC	ISSUED FOR CONSTRUCTION

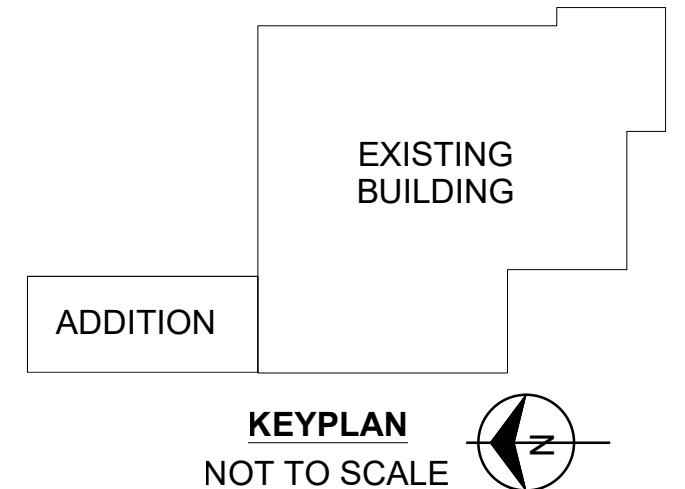

**ISSUED FOR CONSTRUCTION**



**SK**  
 SK Design Group, Inc.  
 4800 College Blvd, Suite 100  
 Overland Park, KS 06211  
 Phone (913) 451-1818

**ME** LLC  
 MENES ENGINEERING  
 797 West Terra Lane  
 O'Fallon, MO 63366  
 Phone (314) 308-0902

**BURNS MCDONNELL**  
 425 South Woods Mill Road  
 St. Louis, MO 63017  
 Phone (314) 682-1500  
 Fax (314) 682-1600  
 Burns & McDonnell  
 Professional Architectural Corporation  
 MO Certificate of Authority #000089  
 Professional Engineering Corporation  
 MO Certificate of Authority #000165  
 Date Prepared: 01/09/2020

date	01/27/20	detailed	J. SMITH
designed	J. SMITH	checked	J. CHAMBERLIN

**MU**  
 UNIVERSITY OF MISSOURI  
 COLUMBIA, MISSOURI  
 GT BLDG CHILLED WATER PLANT ADDITION  
 CIVIL SITE TRAFFIC CONTROL PLAN

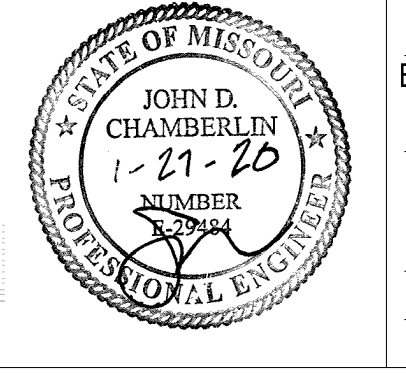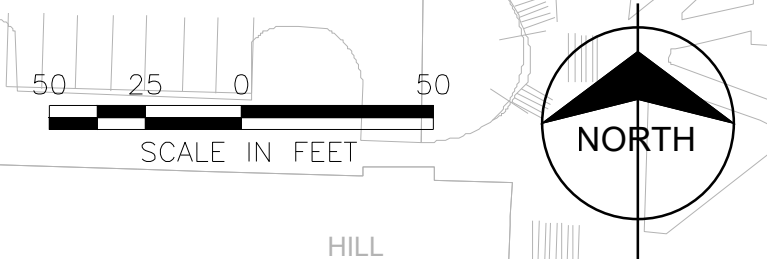

BMcD project	116107	MU contract	CP191921
drawing	C-700	rev.	1
sheet	of	sheets	
file	116107_C_Central.rvt		