


ROUTE AC INTERCHANGE
IMPROVEMENTS
COLUMBIA, MO
J5P3433


LEGEND

	NEW PAVEMENT
	SIDEWALKS
	REMOVALS
	EXIST. R/W
	NEW R/W
	TRAFFIC SIGNALS

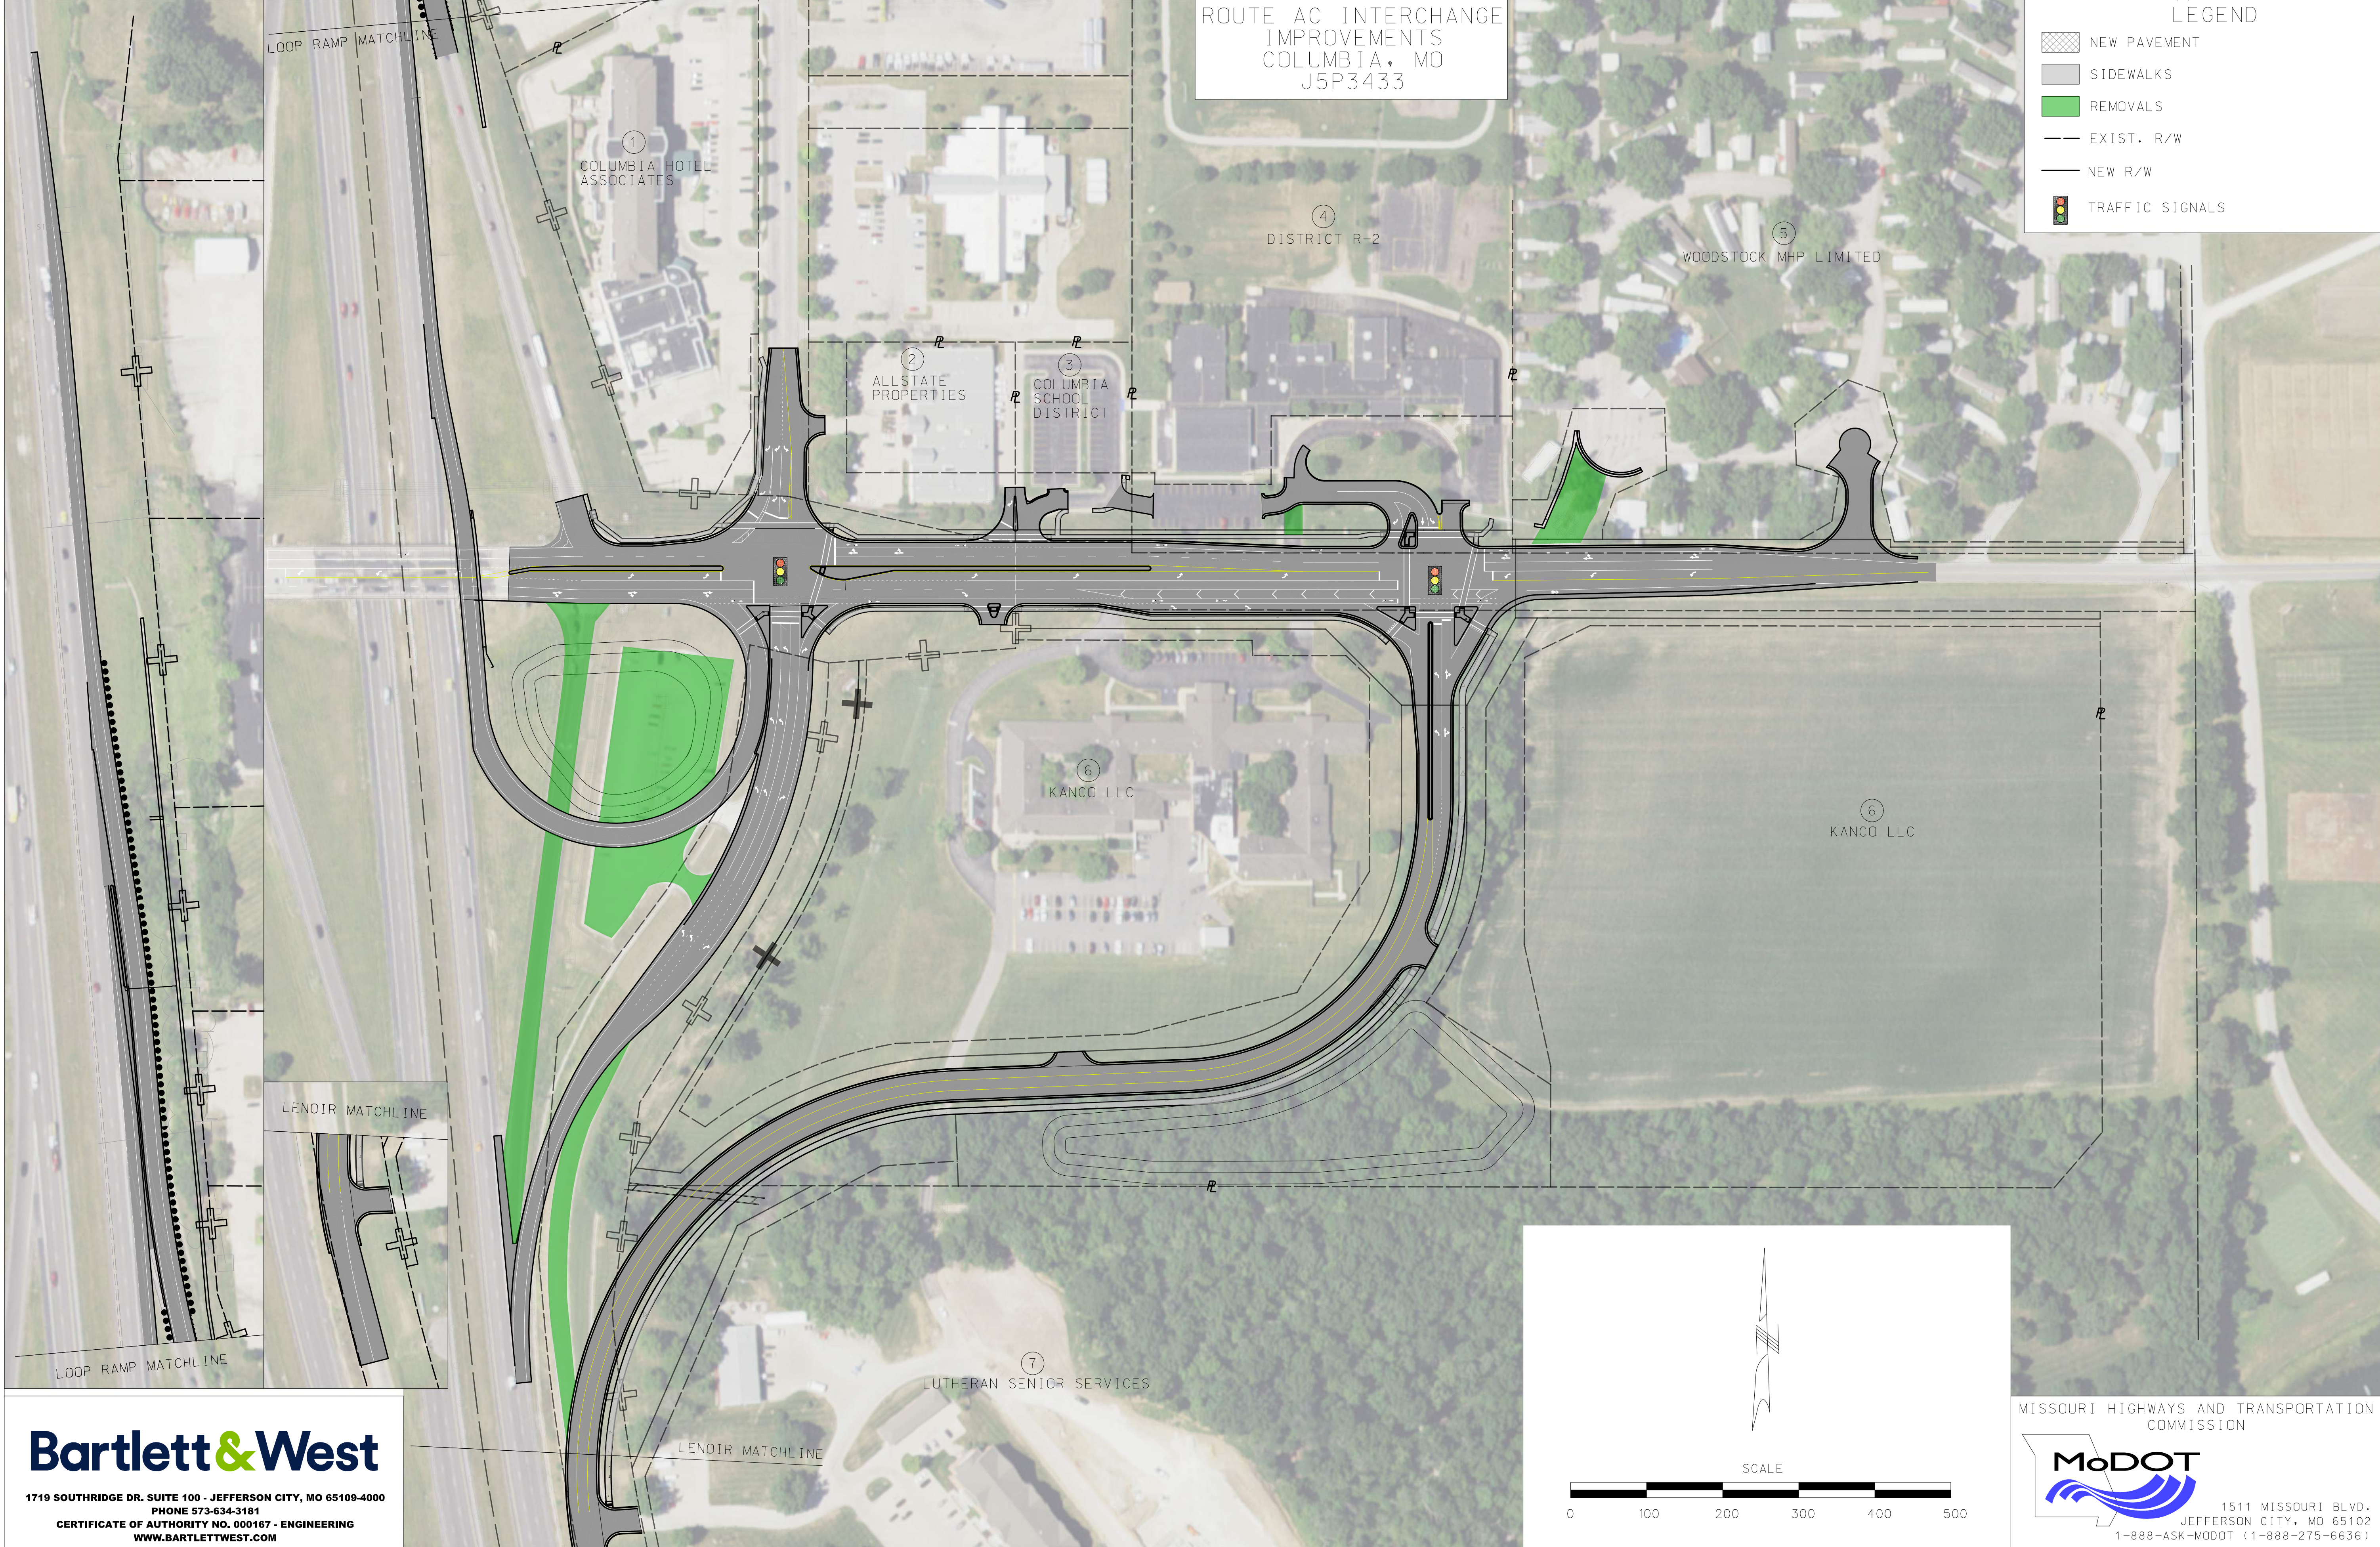

Bartlett & West

1719 SOUTHRIDGE DR. SUITE 100 - JEFFERSON CITY, MO 65109-4000
PHONE 573-634-3181
CERTIFICATE OF AUTHORITY NO. 000167 - ENGINEERING
WWW.BARTLETTWEST.COM

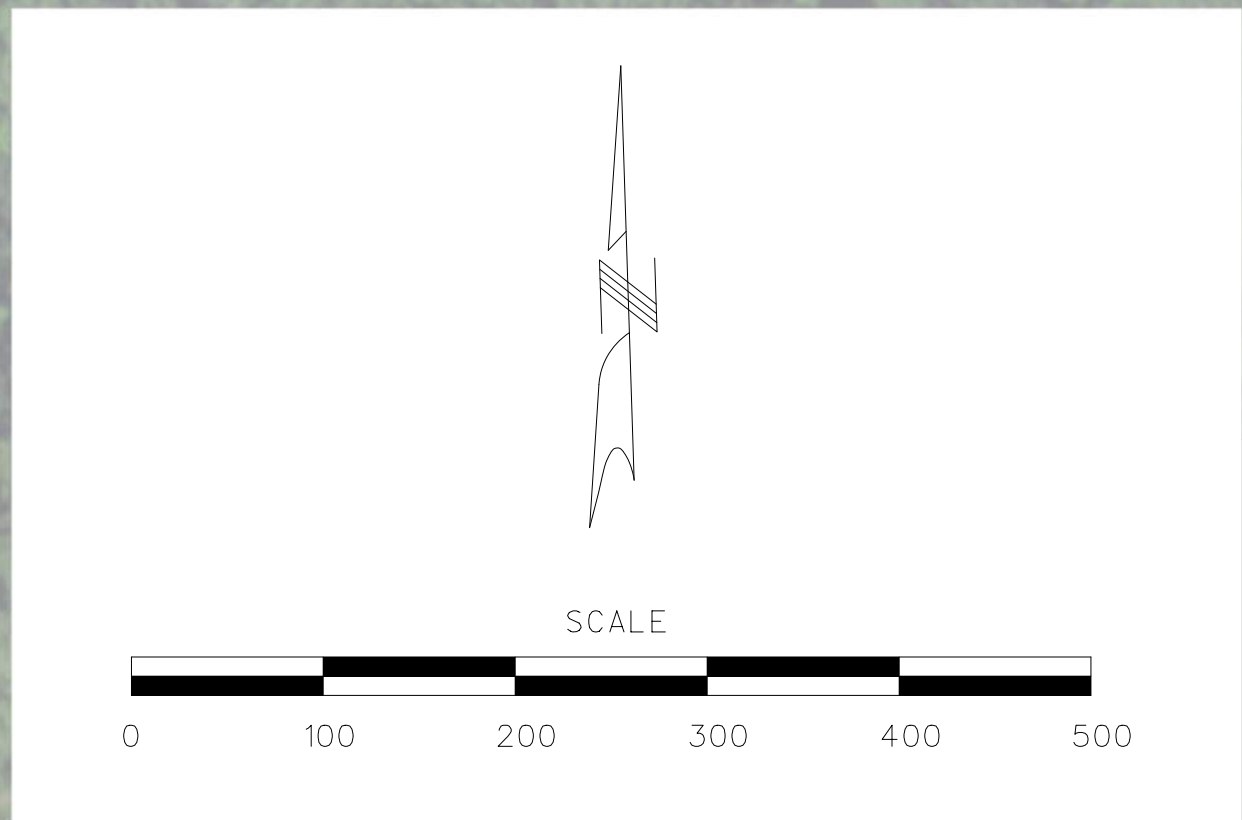


MISSOURI HIGHWAYS AND TRANSPORTATION COMMISSION

1511 MISSOURI BLVD.
JEFFERSON CITY, MO 65102
1-888-ASK-MODOT (1-888-275-6636)

ROUTE AC INTERCHANGE
IMPROVEMENTS
COLUMBIA, MO
J5P3433


LEGEND

	PERMANENT DRAINAGE EASEMENT
	TEMPORARY CONSTRUCTION EASEMENT
	NEW R/W
	EXIST. R/W
	NEW R/W

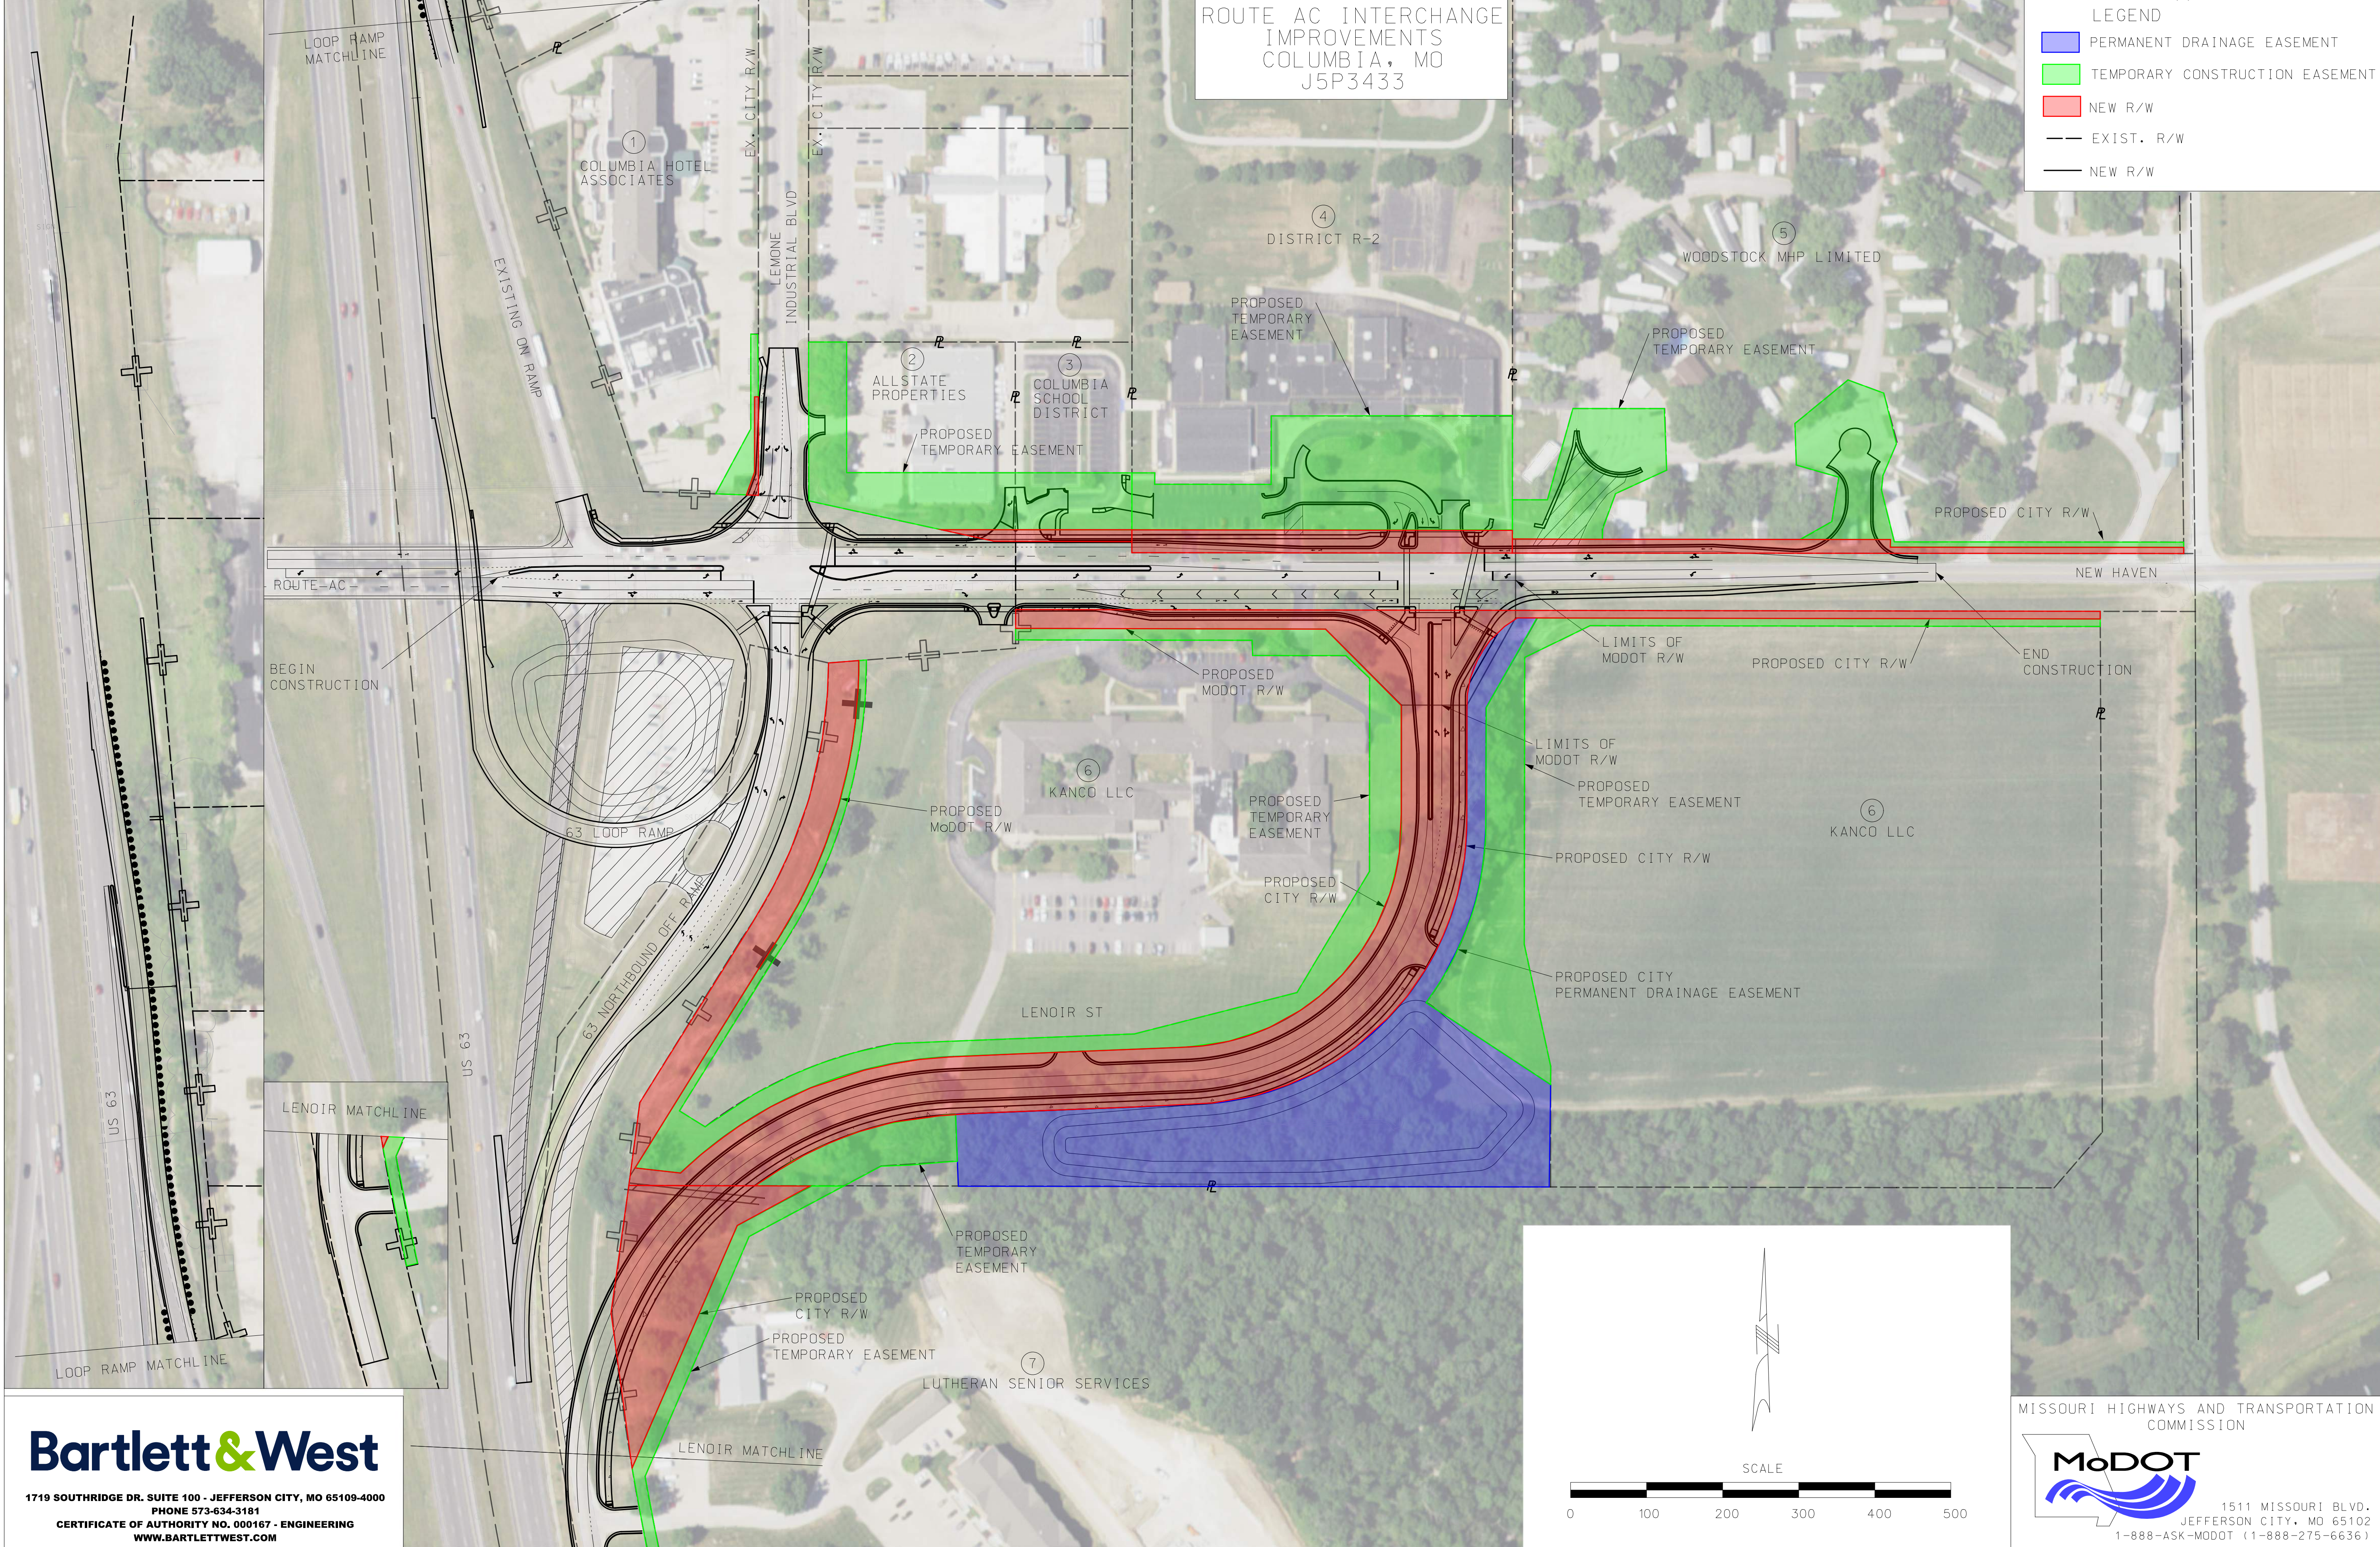

Bartlett & West




1719 SOUTHEDGE DR. SUITE 100 - JEFFERSON CITY, MO 65109-4000
PHONE 573-634-3181
CERTIFICATE OF AUTHORITY NO. 000167 - ENGINEERING
WWW.BARTLETTWEST.COM

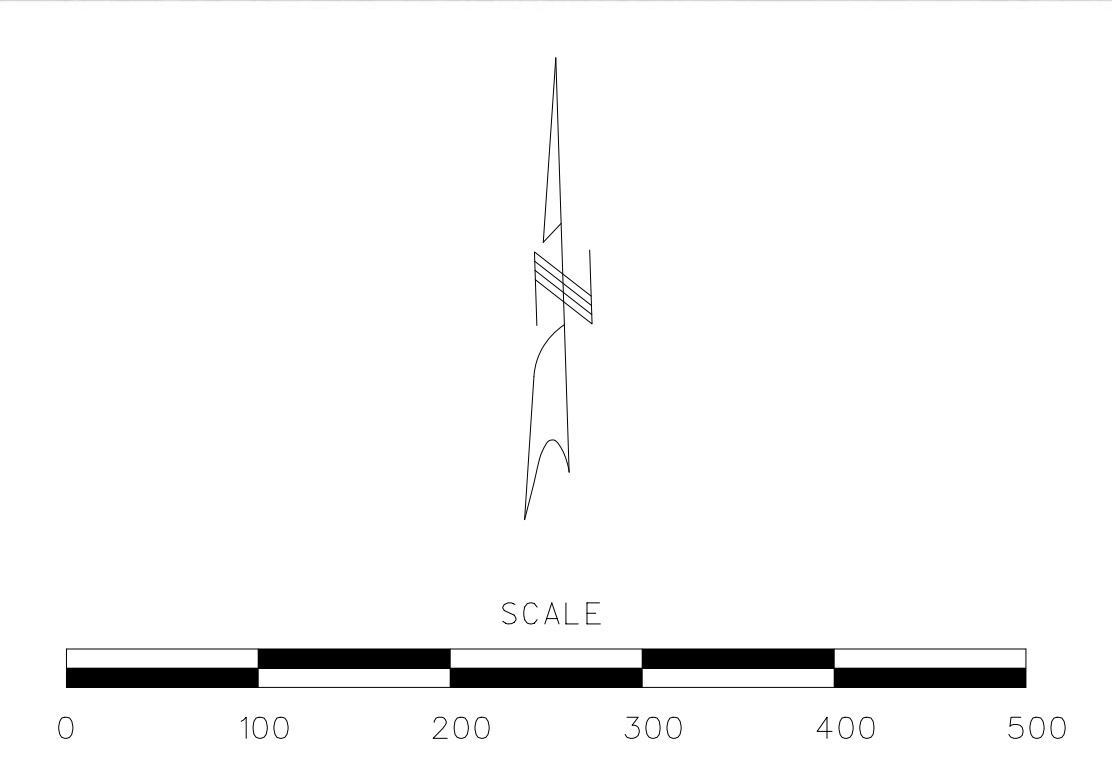


MISSOURI HIGHWAYS AND TRANSPORTATION COMMISSION

MoDOT
1511 MISSOURI BLVD.
JEFFERSON CITY, MO 65102
1-888-ASK-MODOT (1-888-275-6636)

ROUTE AC INTERCHANGE
IMPROVEMENTS
COLUMBIA, MO
J5P3433

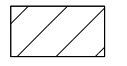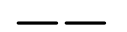
LEGEND	
	REMOVALS
	EXIST. R/W
	NEW R/W

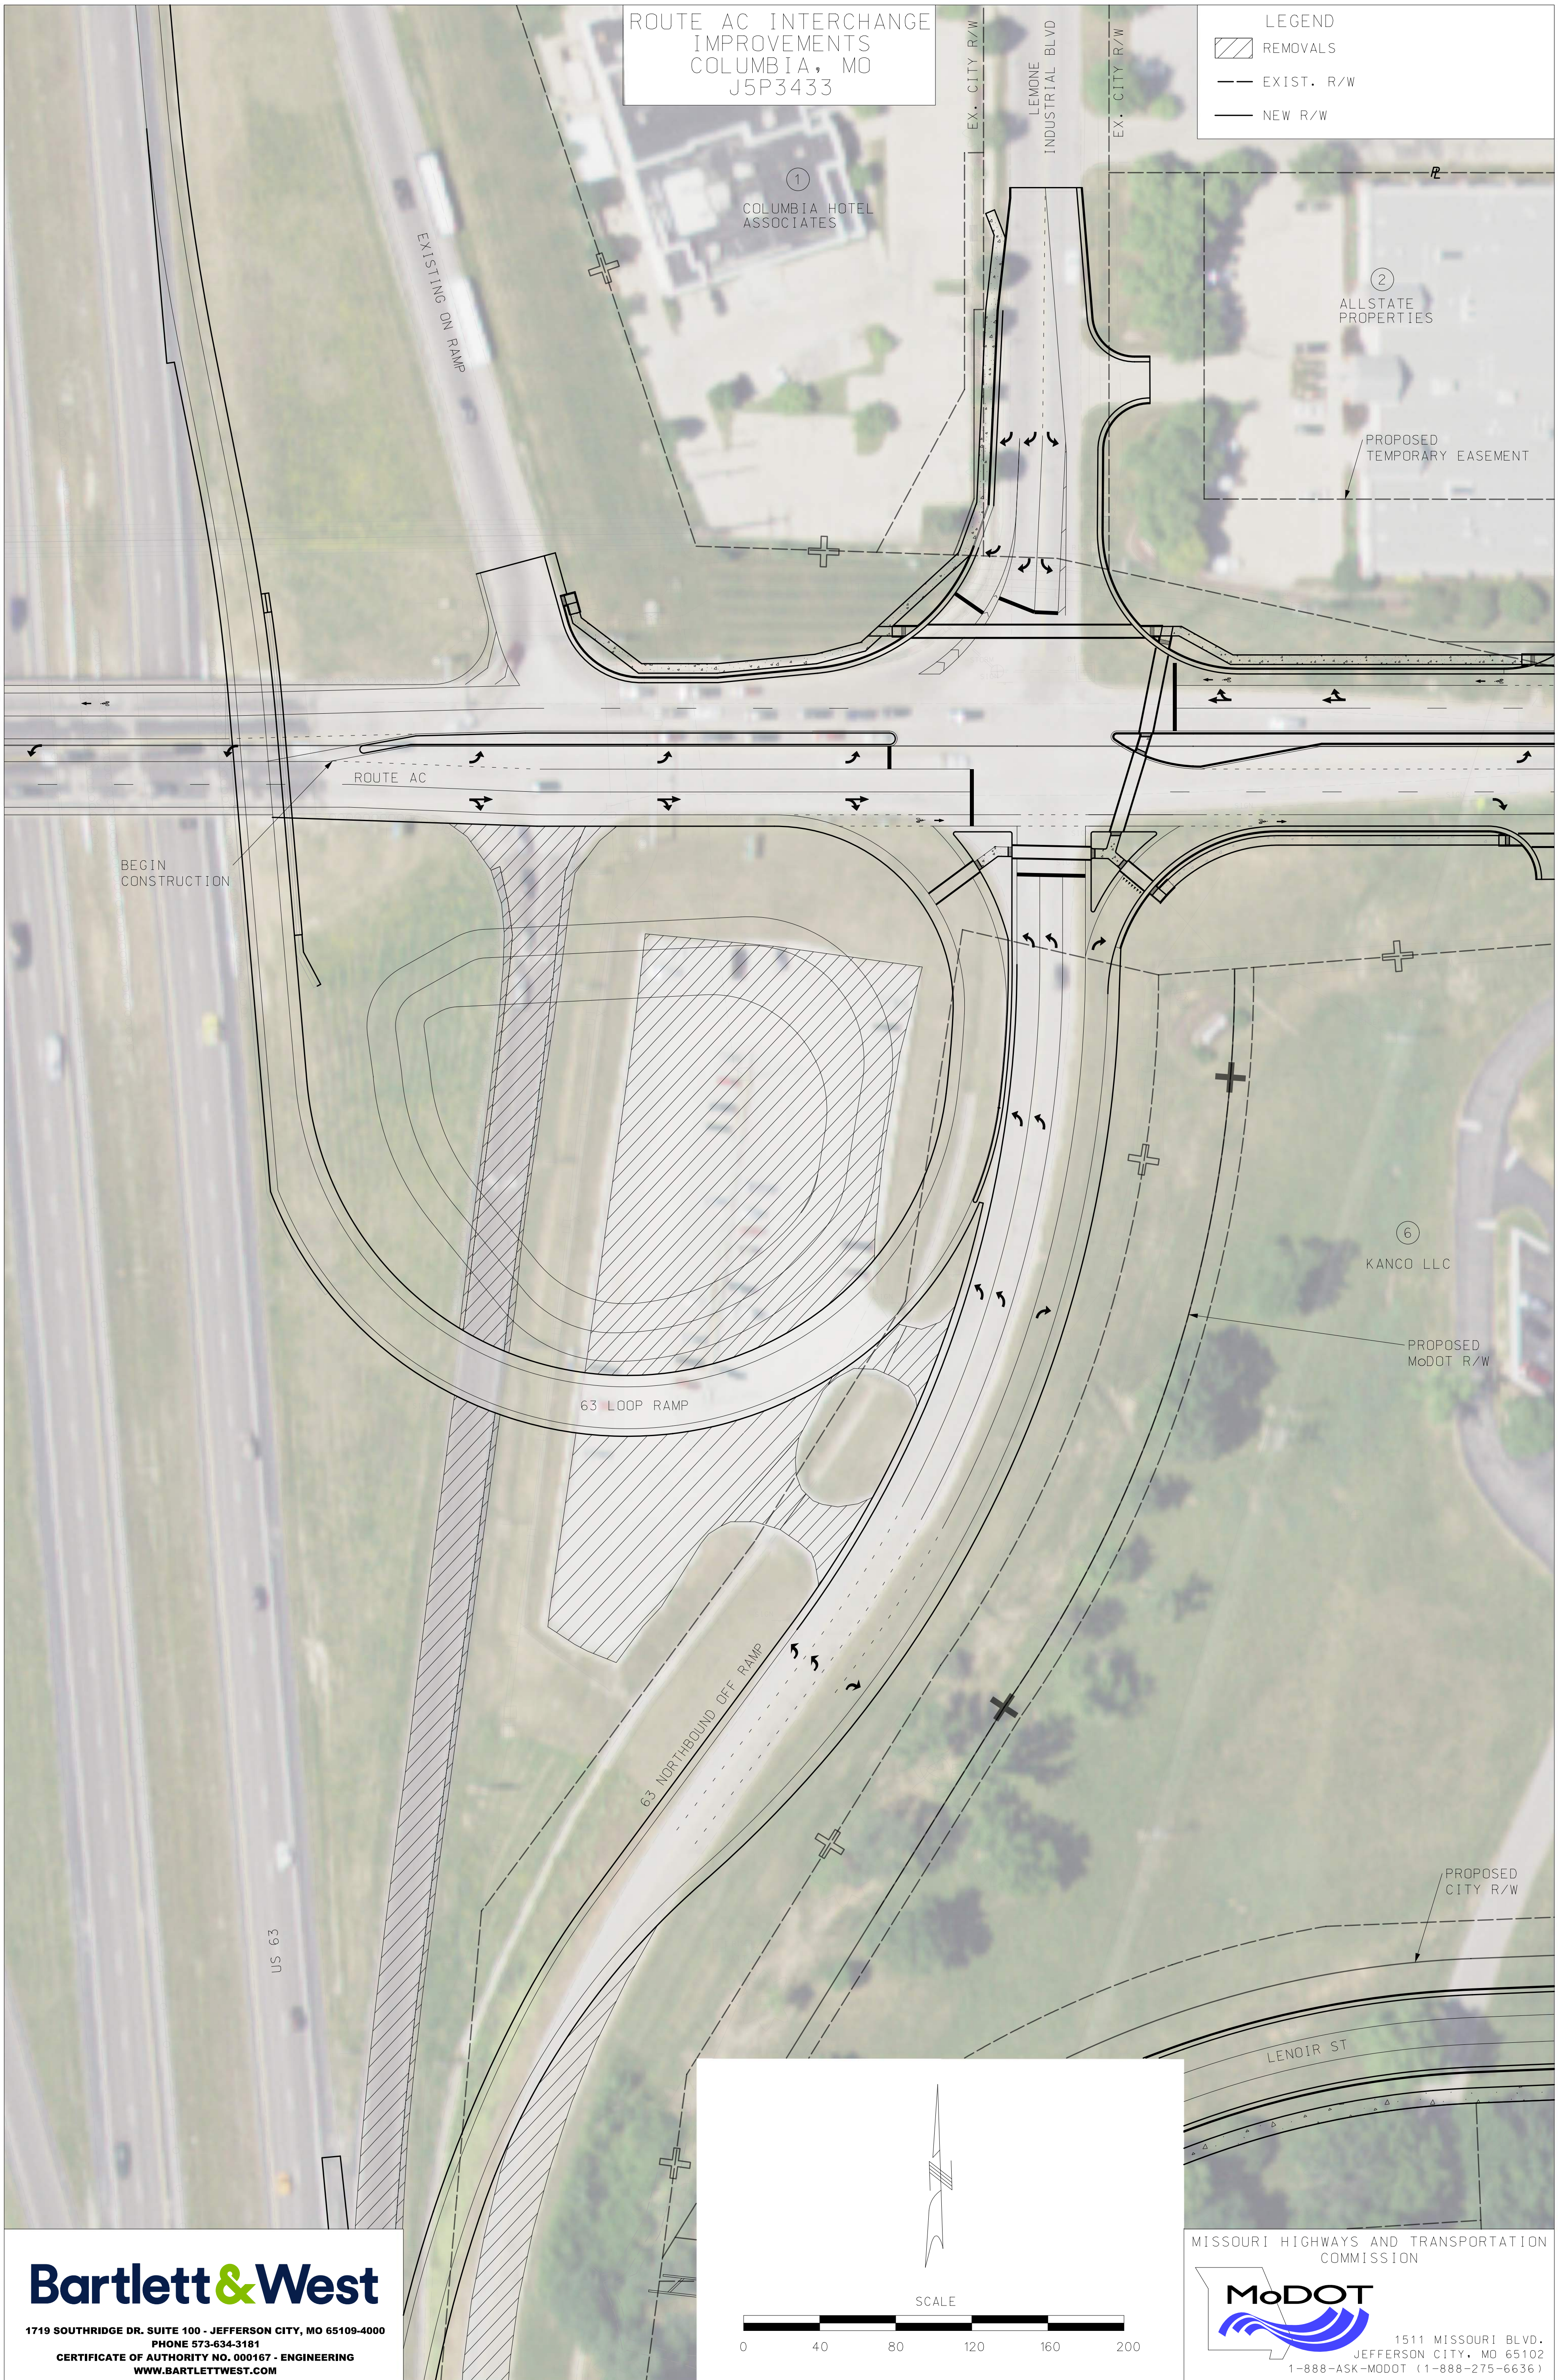

Bartlett & West

1719 SOUTHRIDGE DR. SUITE 100 - JEFFERSON CITY, MO 65109-4000
PHONE 573-634-3181
CERTIFICATE OF AUTHORITY NO. 000167 - ENGINEERING
WWW.BARTLETTWEST.COM




MISSOURI HIGHWAYS AND TRANSPORTATION
COMMISSION


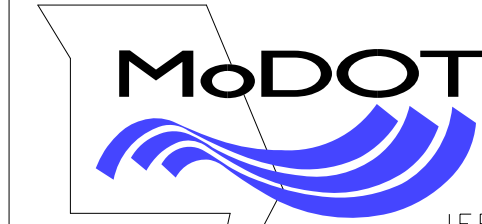


1511 MISSOURI BLVD.
JEFFERSON CITY, MO 65102
1-888-ASK-MDDOT (1-888-275-6636)

ROUTE AC INTERCHANGE
IMPROVEMENTS
COLUMBIA, MO
J5P3433

LEGEND

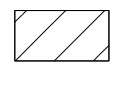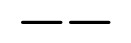-  REMOVALS
-  EXIST. R/W
-  NEW R/W

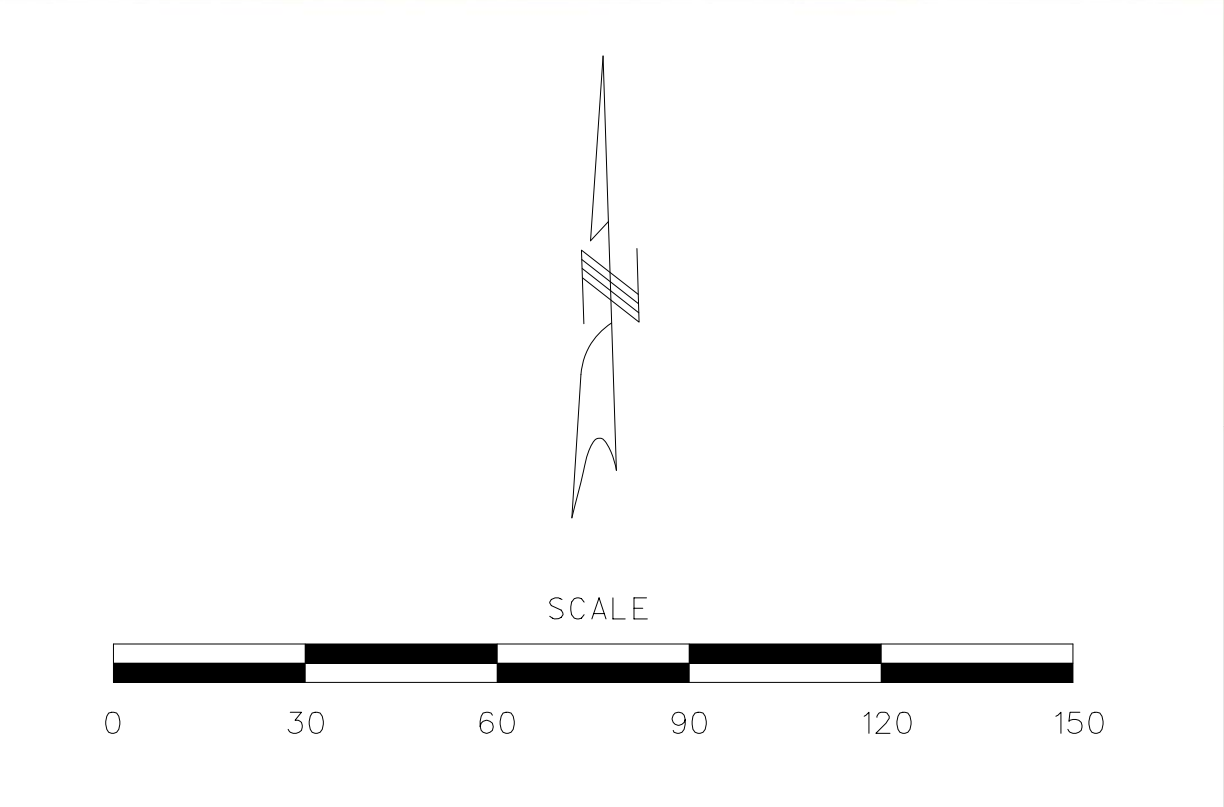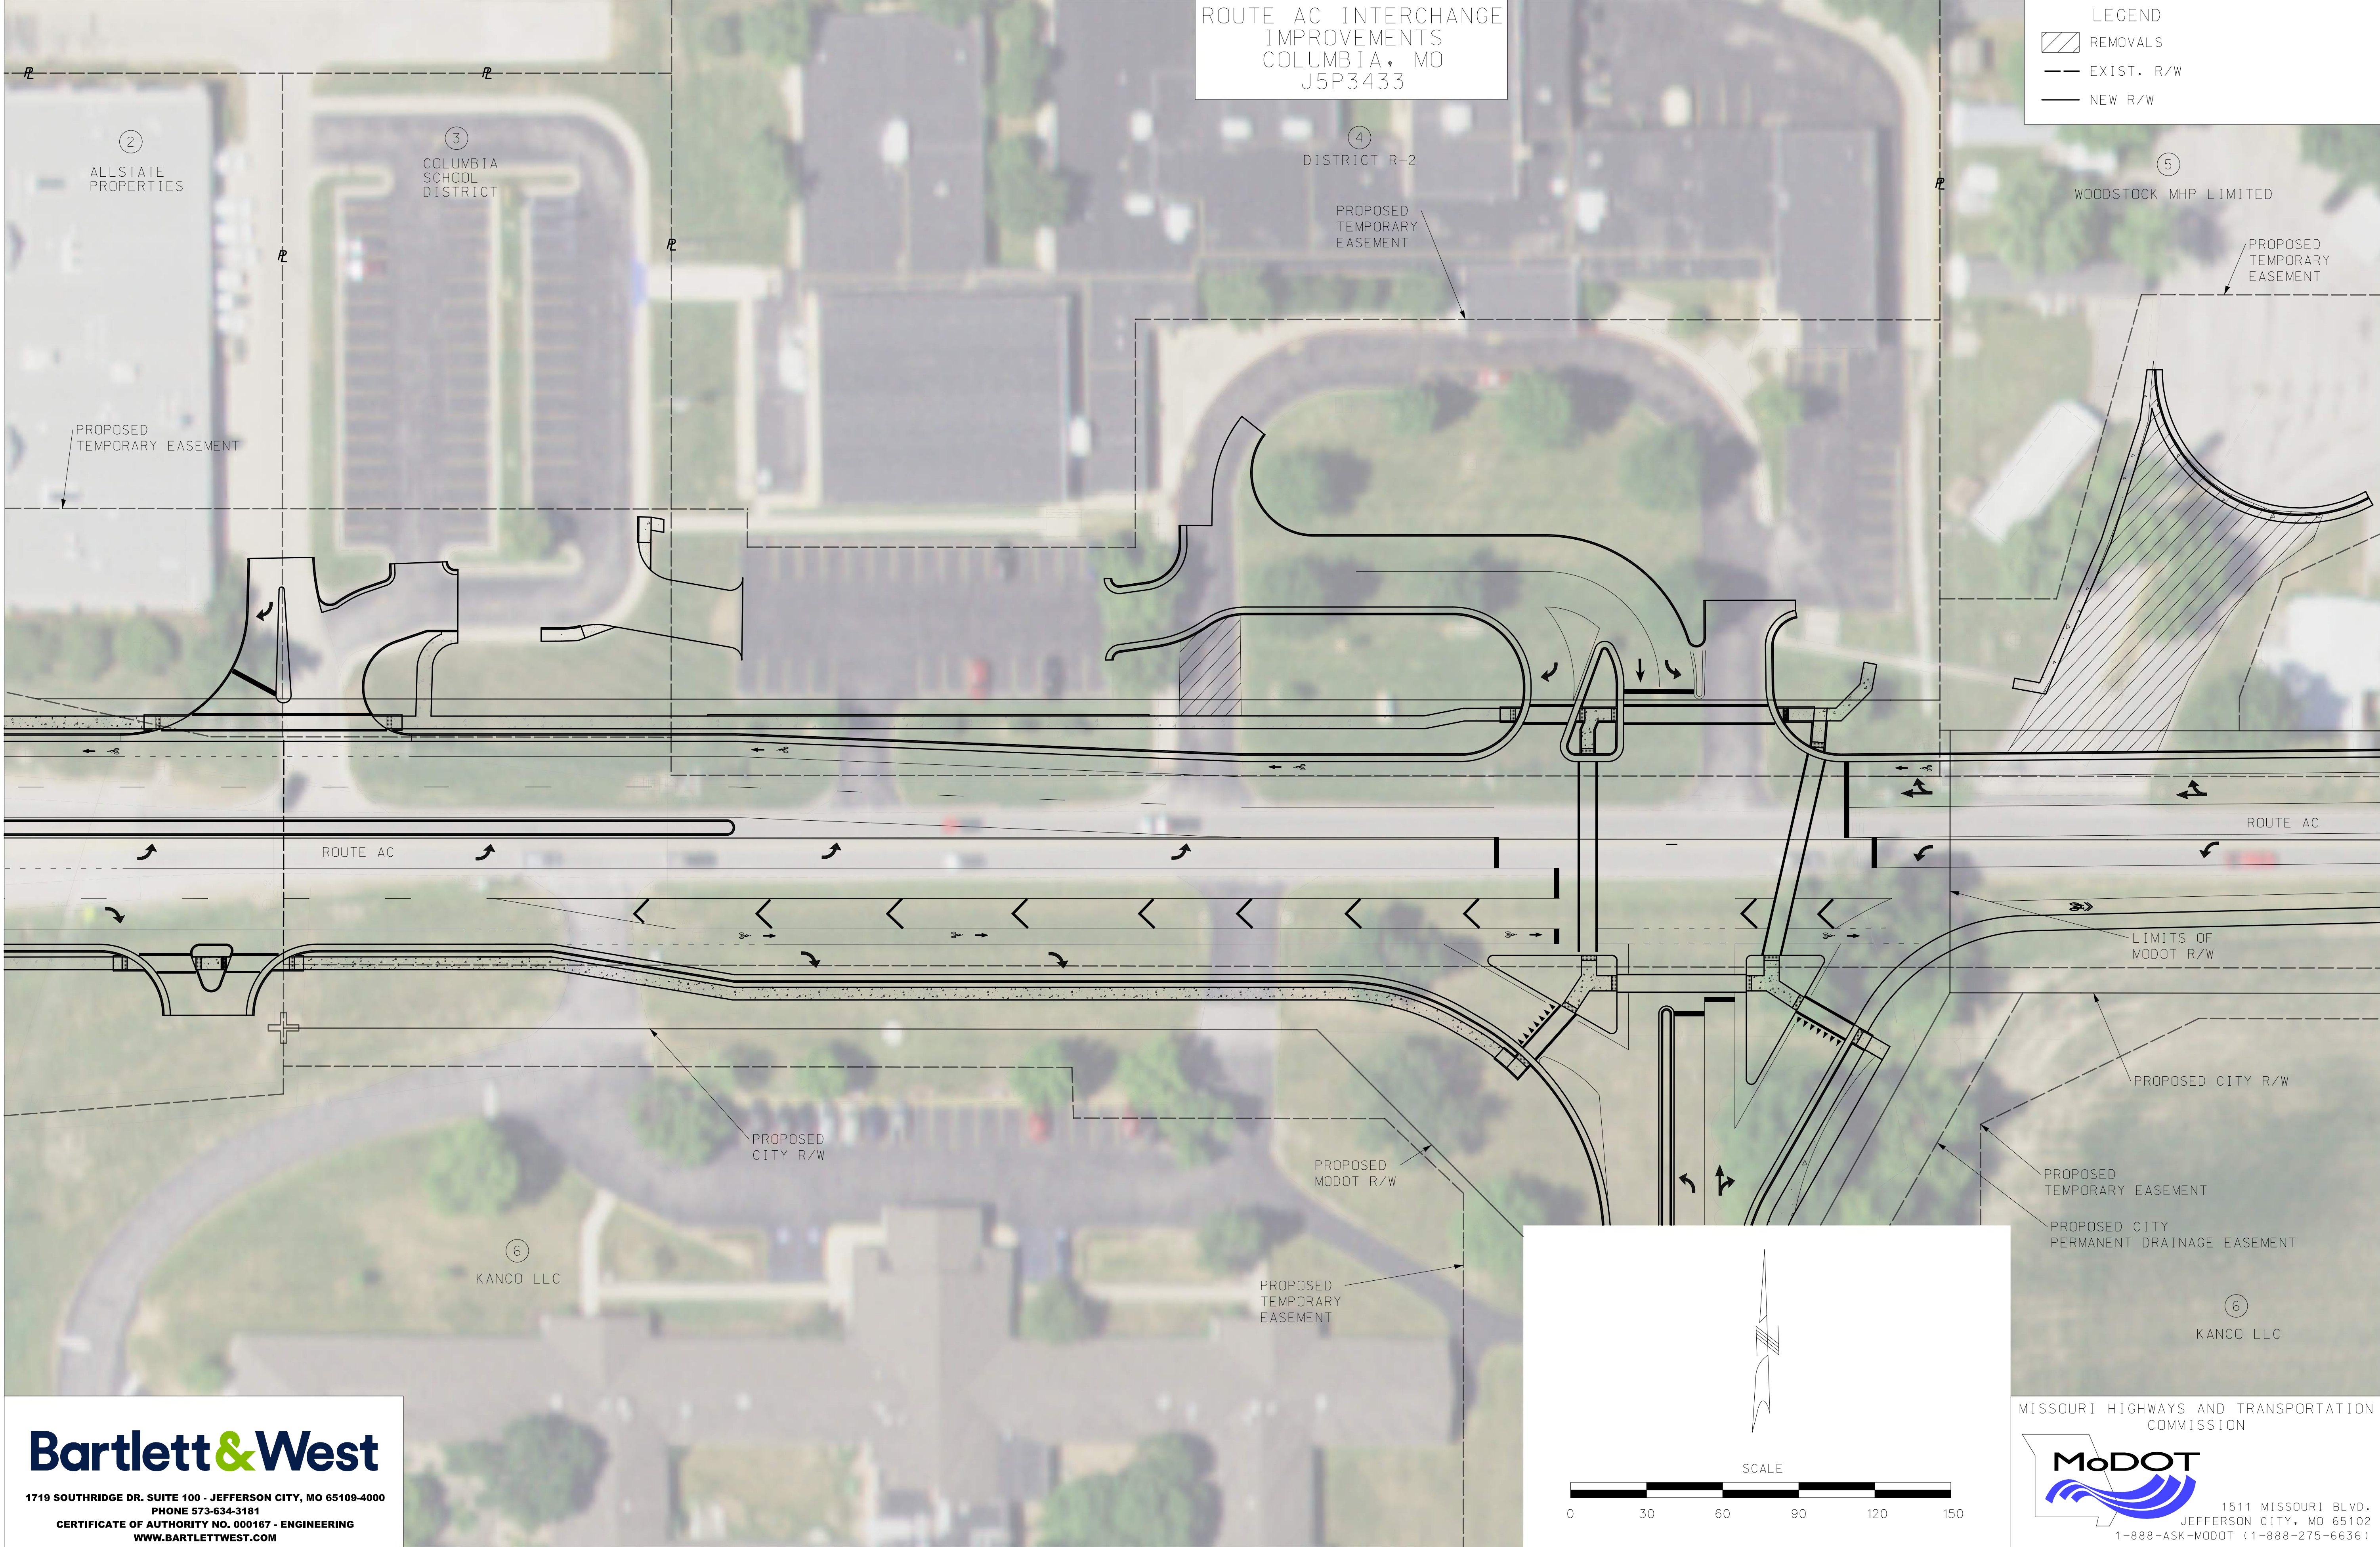

Bartlett & West

1719 SOUTHRIDGE DR. SUITE 100 - JEFFERSON CITY, MO 65109-4000
PHONE 573-634-3181
CERTIFICATE OF AUTHORITY NO. 000167 - ENGINEERING
WWW.BARTLETTWEST.COM

MISSOURI HIGHWAYS AND TRANSPORTATION COMMISSION




1511 MISSOURI BLVD.
JEFFERSON CITY, MO 65102
1-888-ASK-MODOT (1-888-275-6636)

ROUTE AC INTERCHANGE
IMPROVEMENTS
COLUMBIA, MO
J5P3433

LEGEND


- SIDEWALK
- BIKE LANE
- EXIST. R/W
- NEW R/W

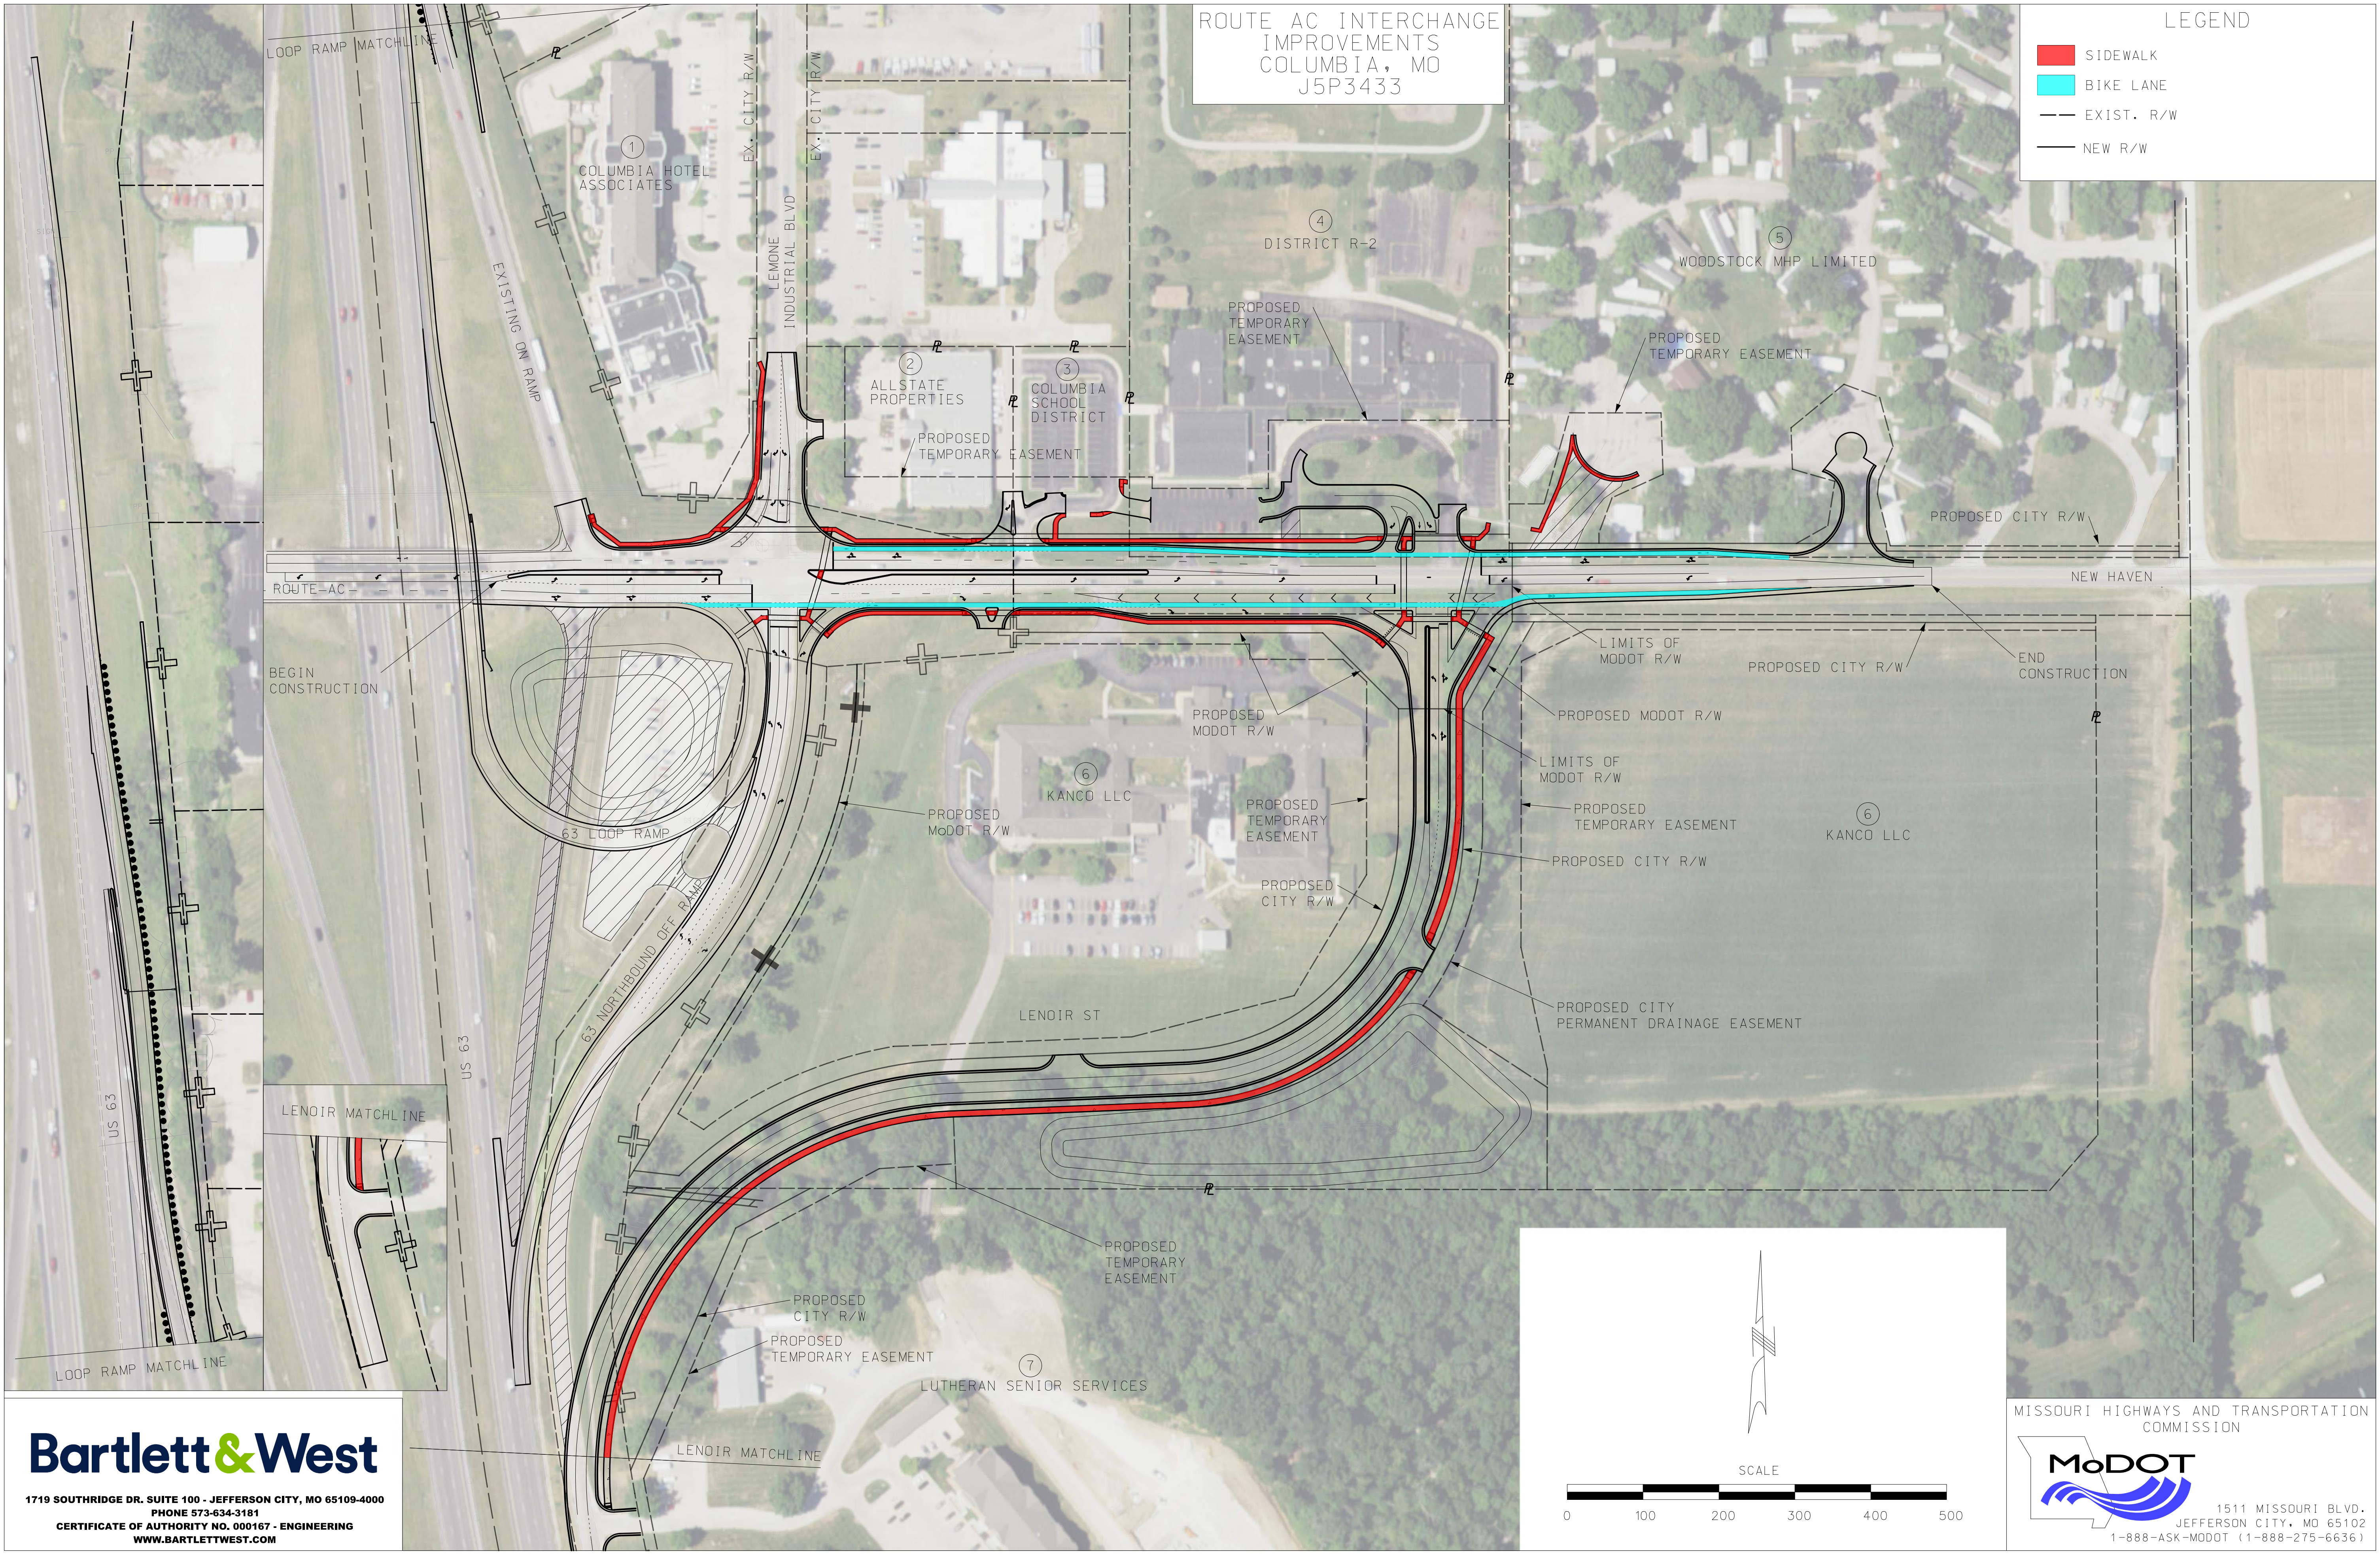

Bartlett & West

1719 SOUTHRIDGE DR. SUITE 100 - JEFFERSON CITY, MO 65109-4000
PHONE 573-634-3181
CERTIFICATE OF AUTHORITY NO. 000167 - ENGINEERING
WWW.BARTLETTWEST.COM

MISSOURI HIGHWAYS AND TRANSPORTATION COMMISSION

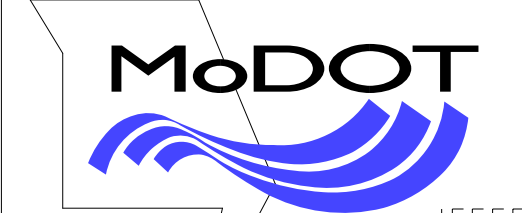

1511 MISSOURI BLVD.
JEFFERSON CITY, MO 65102
1-888-ASK-MODOT (1-888-275-6636)