




SCALE=1"=60'

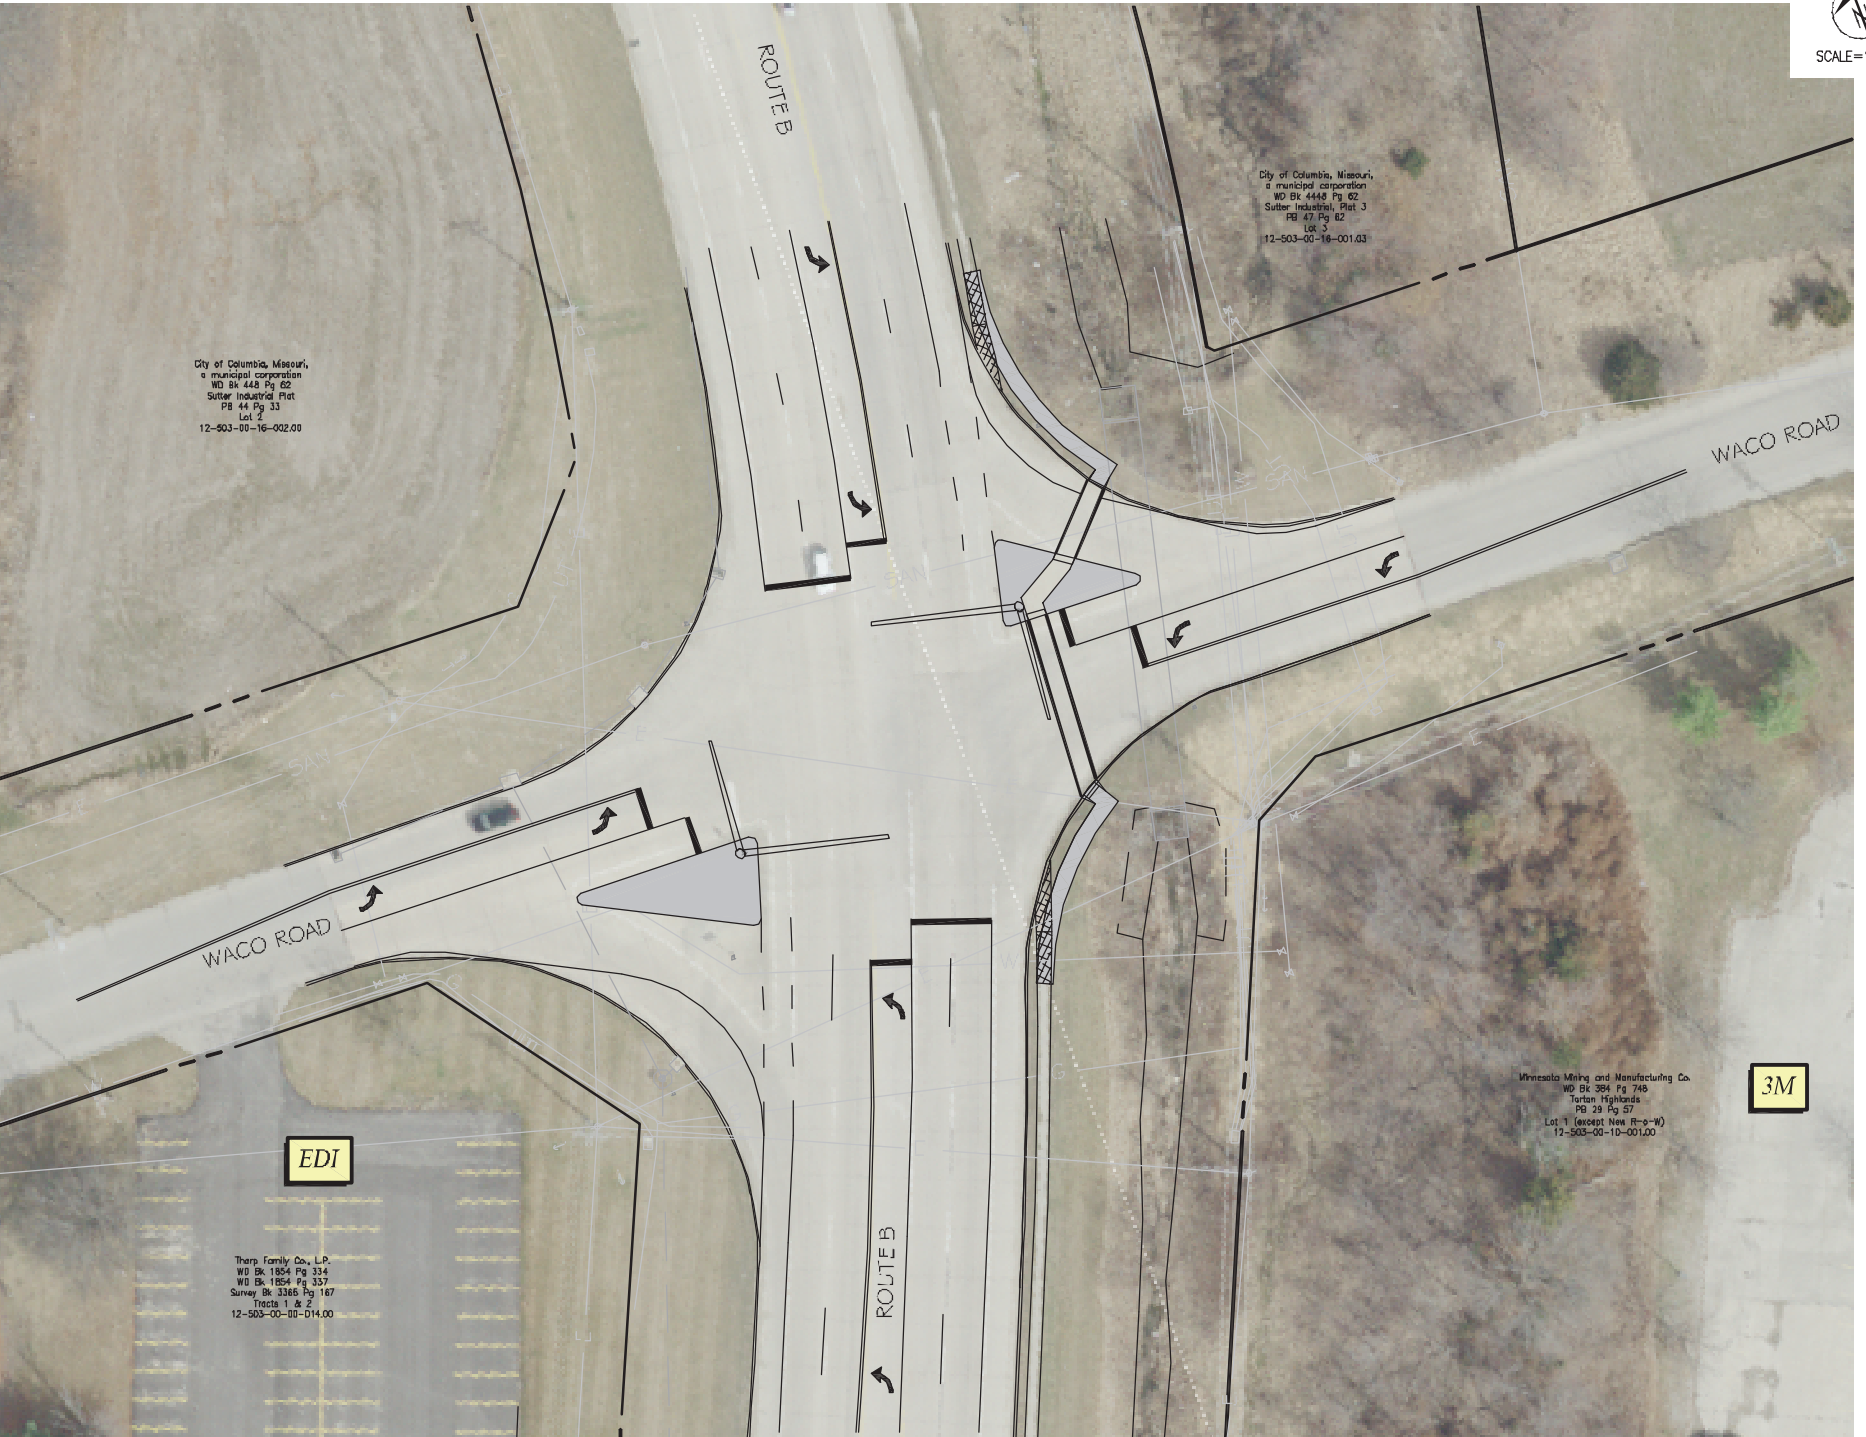

City of Columbia, Missouri,
 a municipal corporation
 WD Bk 448 Pg 62
 Sulter Industrial, Plat 3
 PB 44 Pg 33
 Lot 2
 12-503-00-16-002.00

City of Columbia, Missouri,
 a municipal corporation
 WD Bk 4448 Pg 62
 Sulter Industrial, Plat 3
 PB 47 Pg 62
 Lot 3
 12-503-00-16-001.03

WACO ROAD

WACO ROAD

EDI

Thorp Family Co., L.P.
 WD Bk 1854 Pg 334
 WD Bk 1854 Pg 337
 Survey Bk 3365 Pg 167
 Tracts 1 & 2
 12-503-00-00-D14.00

Minnesota Mining and Manufacturing Co.
 WD Bk 384 Pg 748
 Torton Highlands
 PB 29 Pg 57
 Lot 1 (except New R-9-W)
 12-503-00-10-001.00

3M

ROUTE B

IMPROVEMENT LAYOUT PLAN