


TRACT 3  
 SURVEY REC. IN BOOK 308, PAGE 215

OWNER: RUTH E. MILUSKI  
 ADDRESS: 814 S. GREENWOOD AVE.

WARRANTY DEED REC. IN BOOK 3148, PAGE 72  
 PARCEL ID: 16-610-00-00-014.00 01

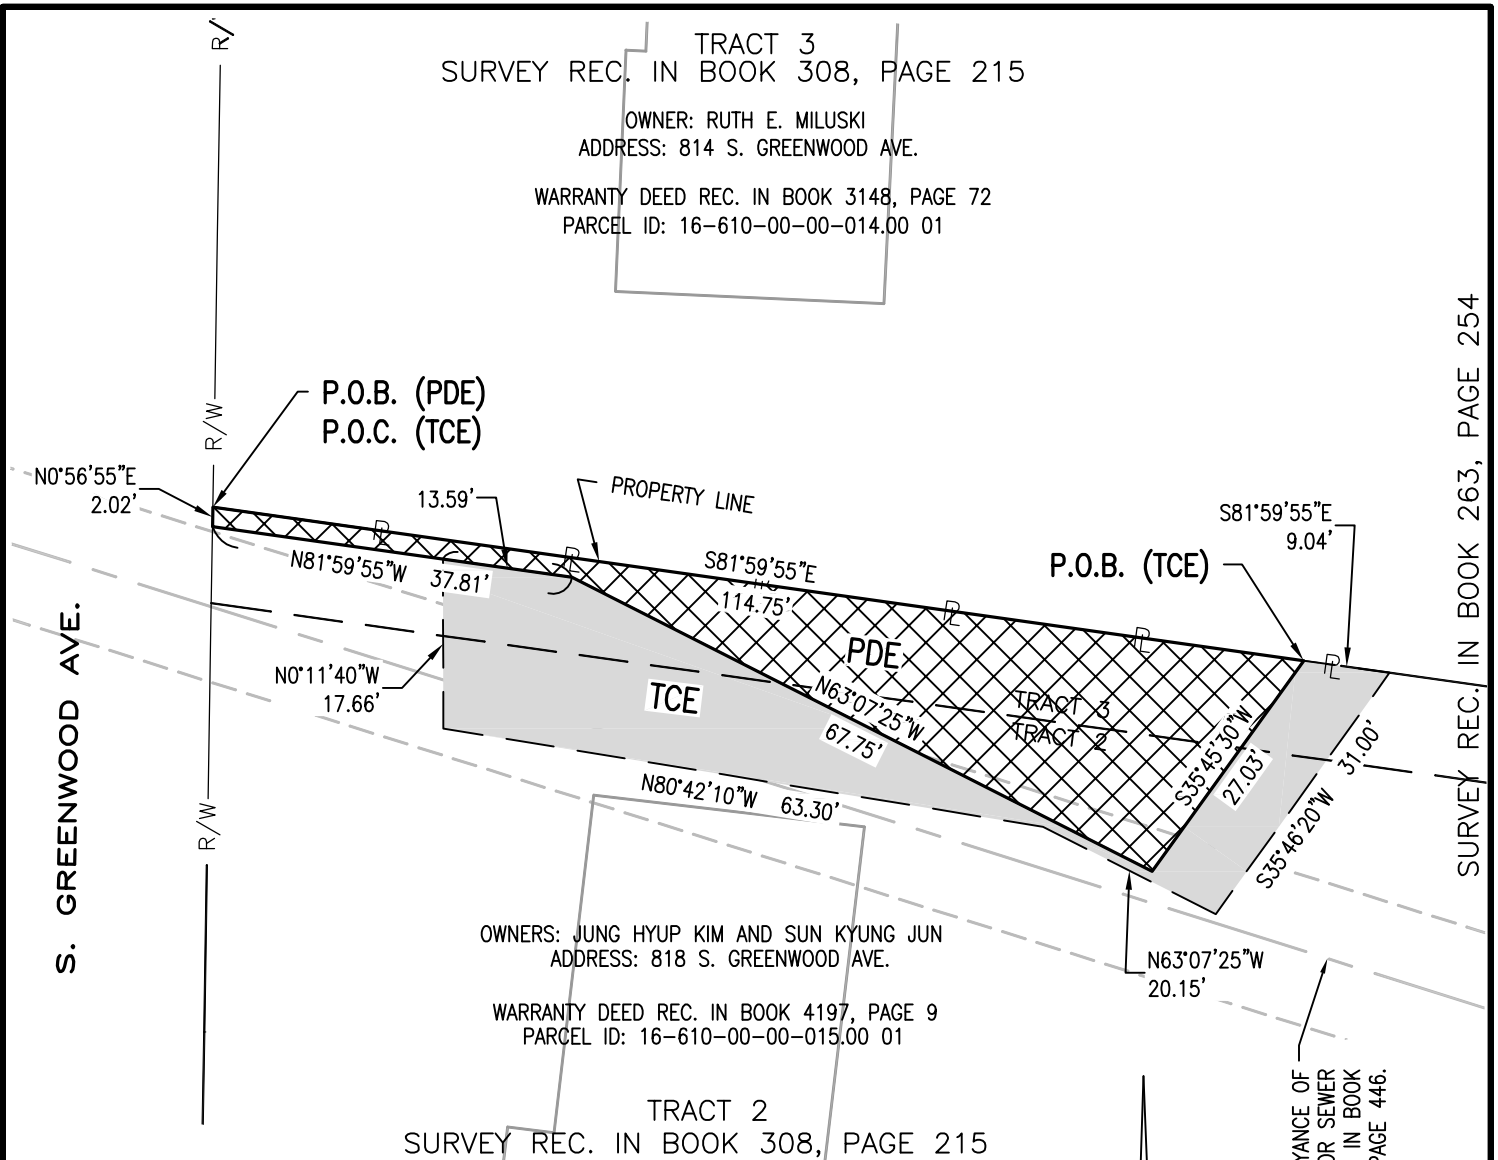

OWNERS: JUNG HYUP KIM AND SUN KYUNG JUN  
 ADDRESS: 818 S. GREENWOOD AVE.



WARRANTY DEED REC. IN BOOK 4197, PAGE 9  
 PARCEL ID: 16-610-00-00-015.00 01

TRACT 2  
 SURVEY REC. IN BOOK 308, PAGE 215

**NOTES**

1. THIS EXHIBIT HAS BEEN PREPARED FOR THE SOLE PURPOSE OF OBTAINING EASEMENTS OVER THE PROPERTY SHOWN HEREON.
2. THIS EXHIBIT DOES NOT REPRESENT A BOUNDARY SURVEY AND IS FOR DISPLAY PURPOSES ONLY.

Q EX. 15' CONVEYANCE OF  
 RIGHT-OF-WAY FOR SEWER  
 PURPOSES AS RECORDED IN BOOK  
 218, PAGE 446.

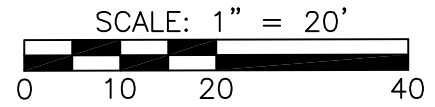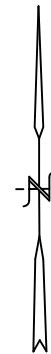

AREAS - 818 S. GREENWOOD AVE.	
TOTAL TRACT	— SQ. FT
PERM. DRAINAGE EASEMENT	1,057 SQ. FT
TEMP. CONSTRUCTION EASEMENT	956 SQ. FT

**LEGEND**

- DENOTES PERMANENT DRAINAGE EASEMENT (PDE)
- DENOTES TEMPORARY CONSTRUCTION EASEMENT (TCE)
- PROPERTY LINE
- P.O.C. POINT OF COMMENCEMENT
- R/W RIGHT-OF-WAY
- P.O.B. POINT OF BEGINNING

**TREKK**  
 DESIGN GROUP, LLC

CITY OF COLUMBIA, MO. PROJECT  
 GREENWOOD SOUTH STORM DRAIN REPLACEMENT  
 818 S. GREENWOOD AVE. (KIM & JUN)  
 PARCEL NO. 16-610-00-00-015.00 01  
 DATE: AUGUST 21, 2019