


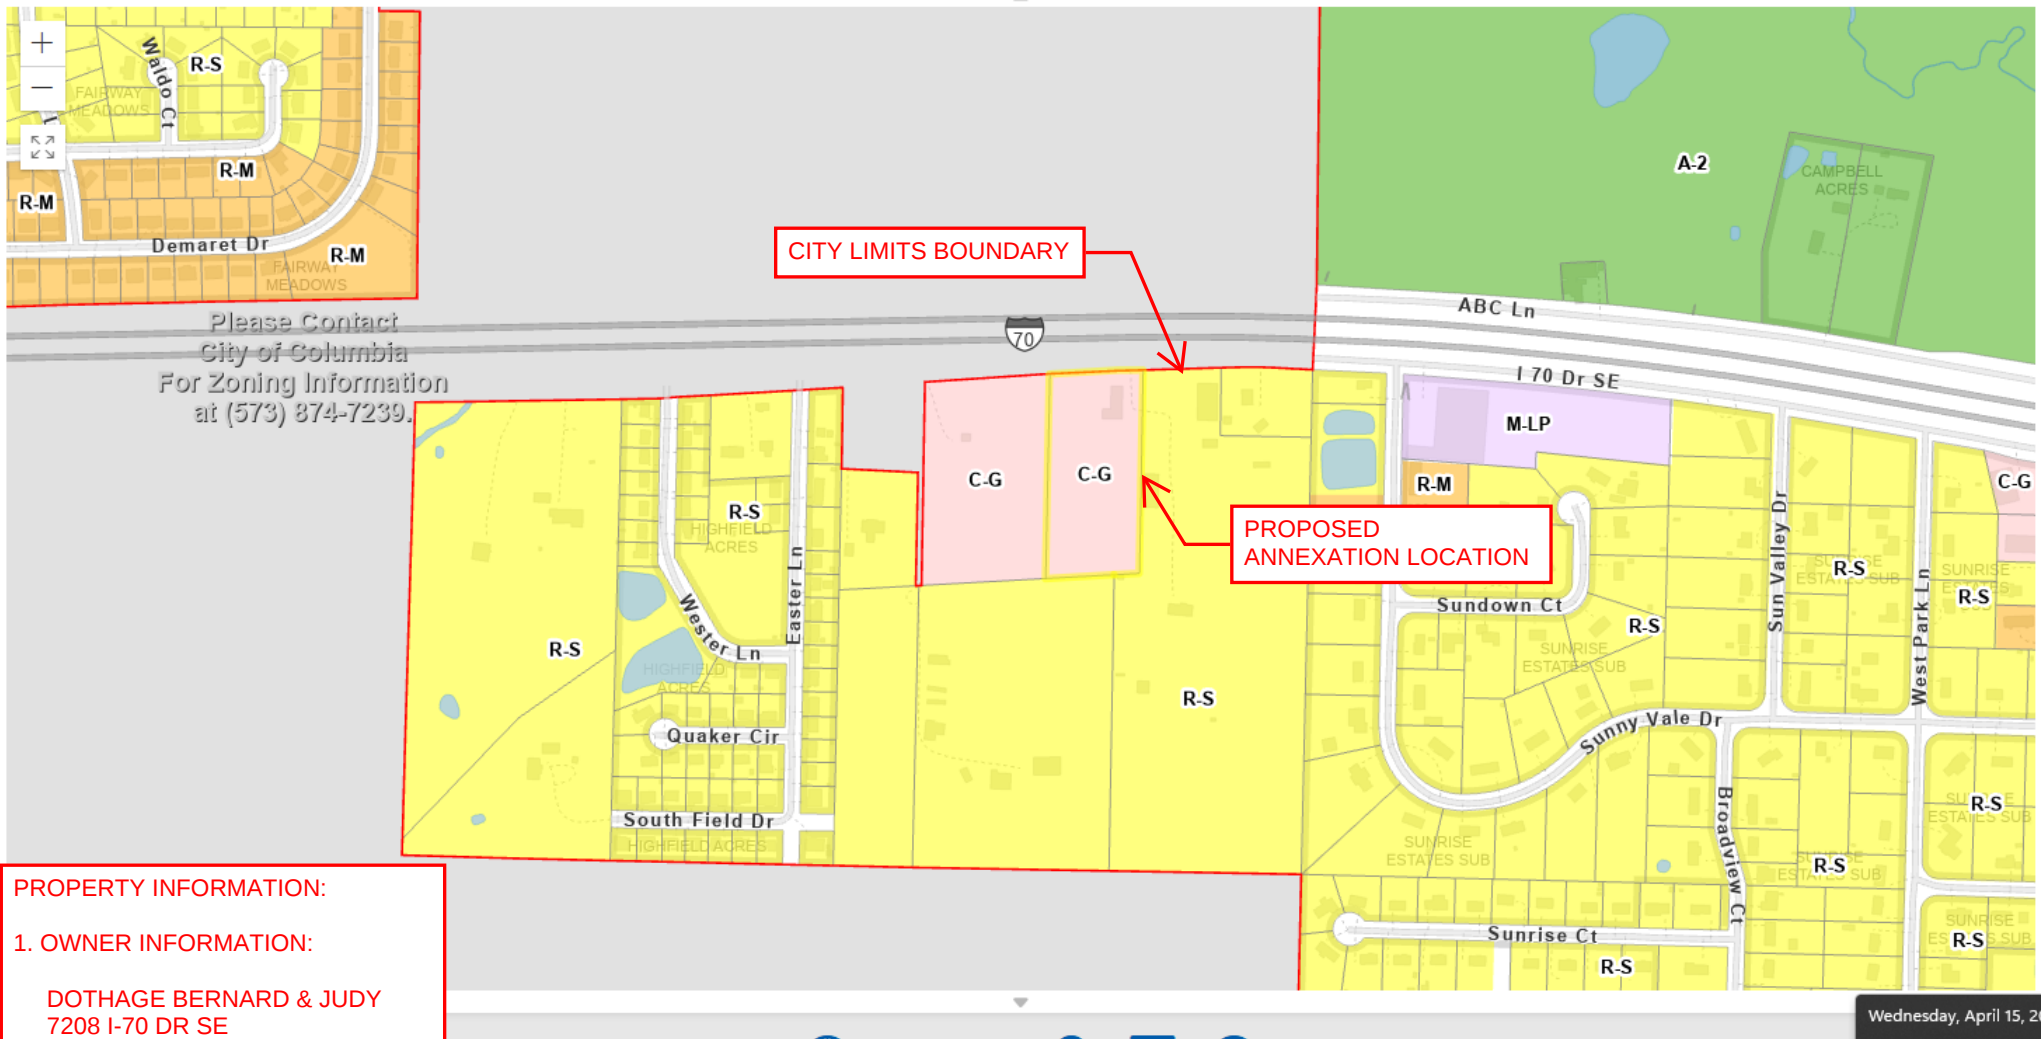

PROPERTY INFORMATION:

1. OWNER INFORMATION:

DOTHAGE BERNARD & JUDY
7208 I-70 DR SE
COLUMBIA, MO 65201

2. DEEDED ACERAGE: 3.78 AC

3. LEGAL DESCRIPTION:

PT SE NE
SUR 5021-86

PARCEL ID:
17-314-11-00-010.00 01

4. PROPERTY ADDRESS:

7208 I-70 DR SE
COLUMBIA, MO 65201

5. ZONING: C-G

ZONING INFORMATION:

1. CURRENT JURISDICTION:
BOONE COUNTY

2. REQUESTED JURISDICTION:
CITY OF COLUMBIA

3. REQUESTED ZONING: M-C
(MIXED-USE COMMERCIAL)

4. CONTIGUOUS TO CITY LIMITS:
YES – NORTHERN BOUNDARY

5. ANNEXATION TYPE: VOLUNTARY