



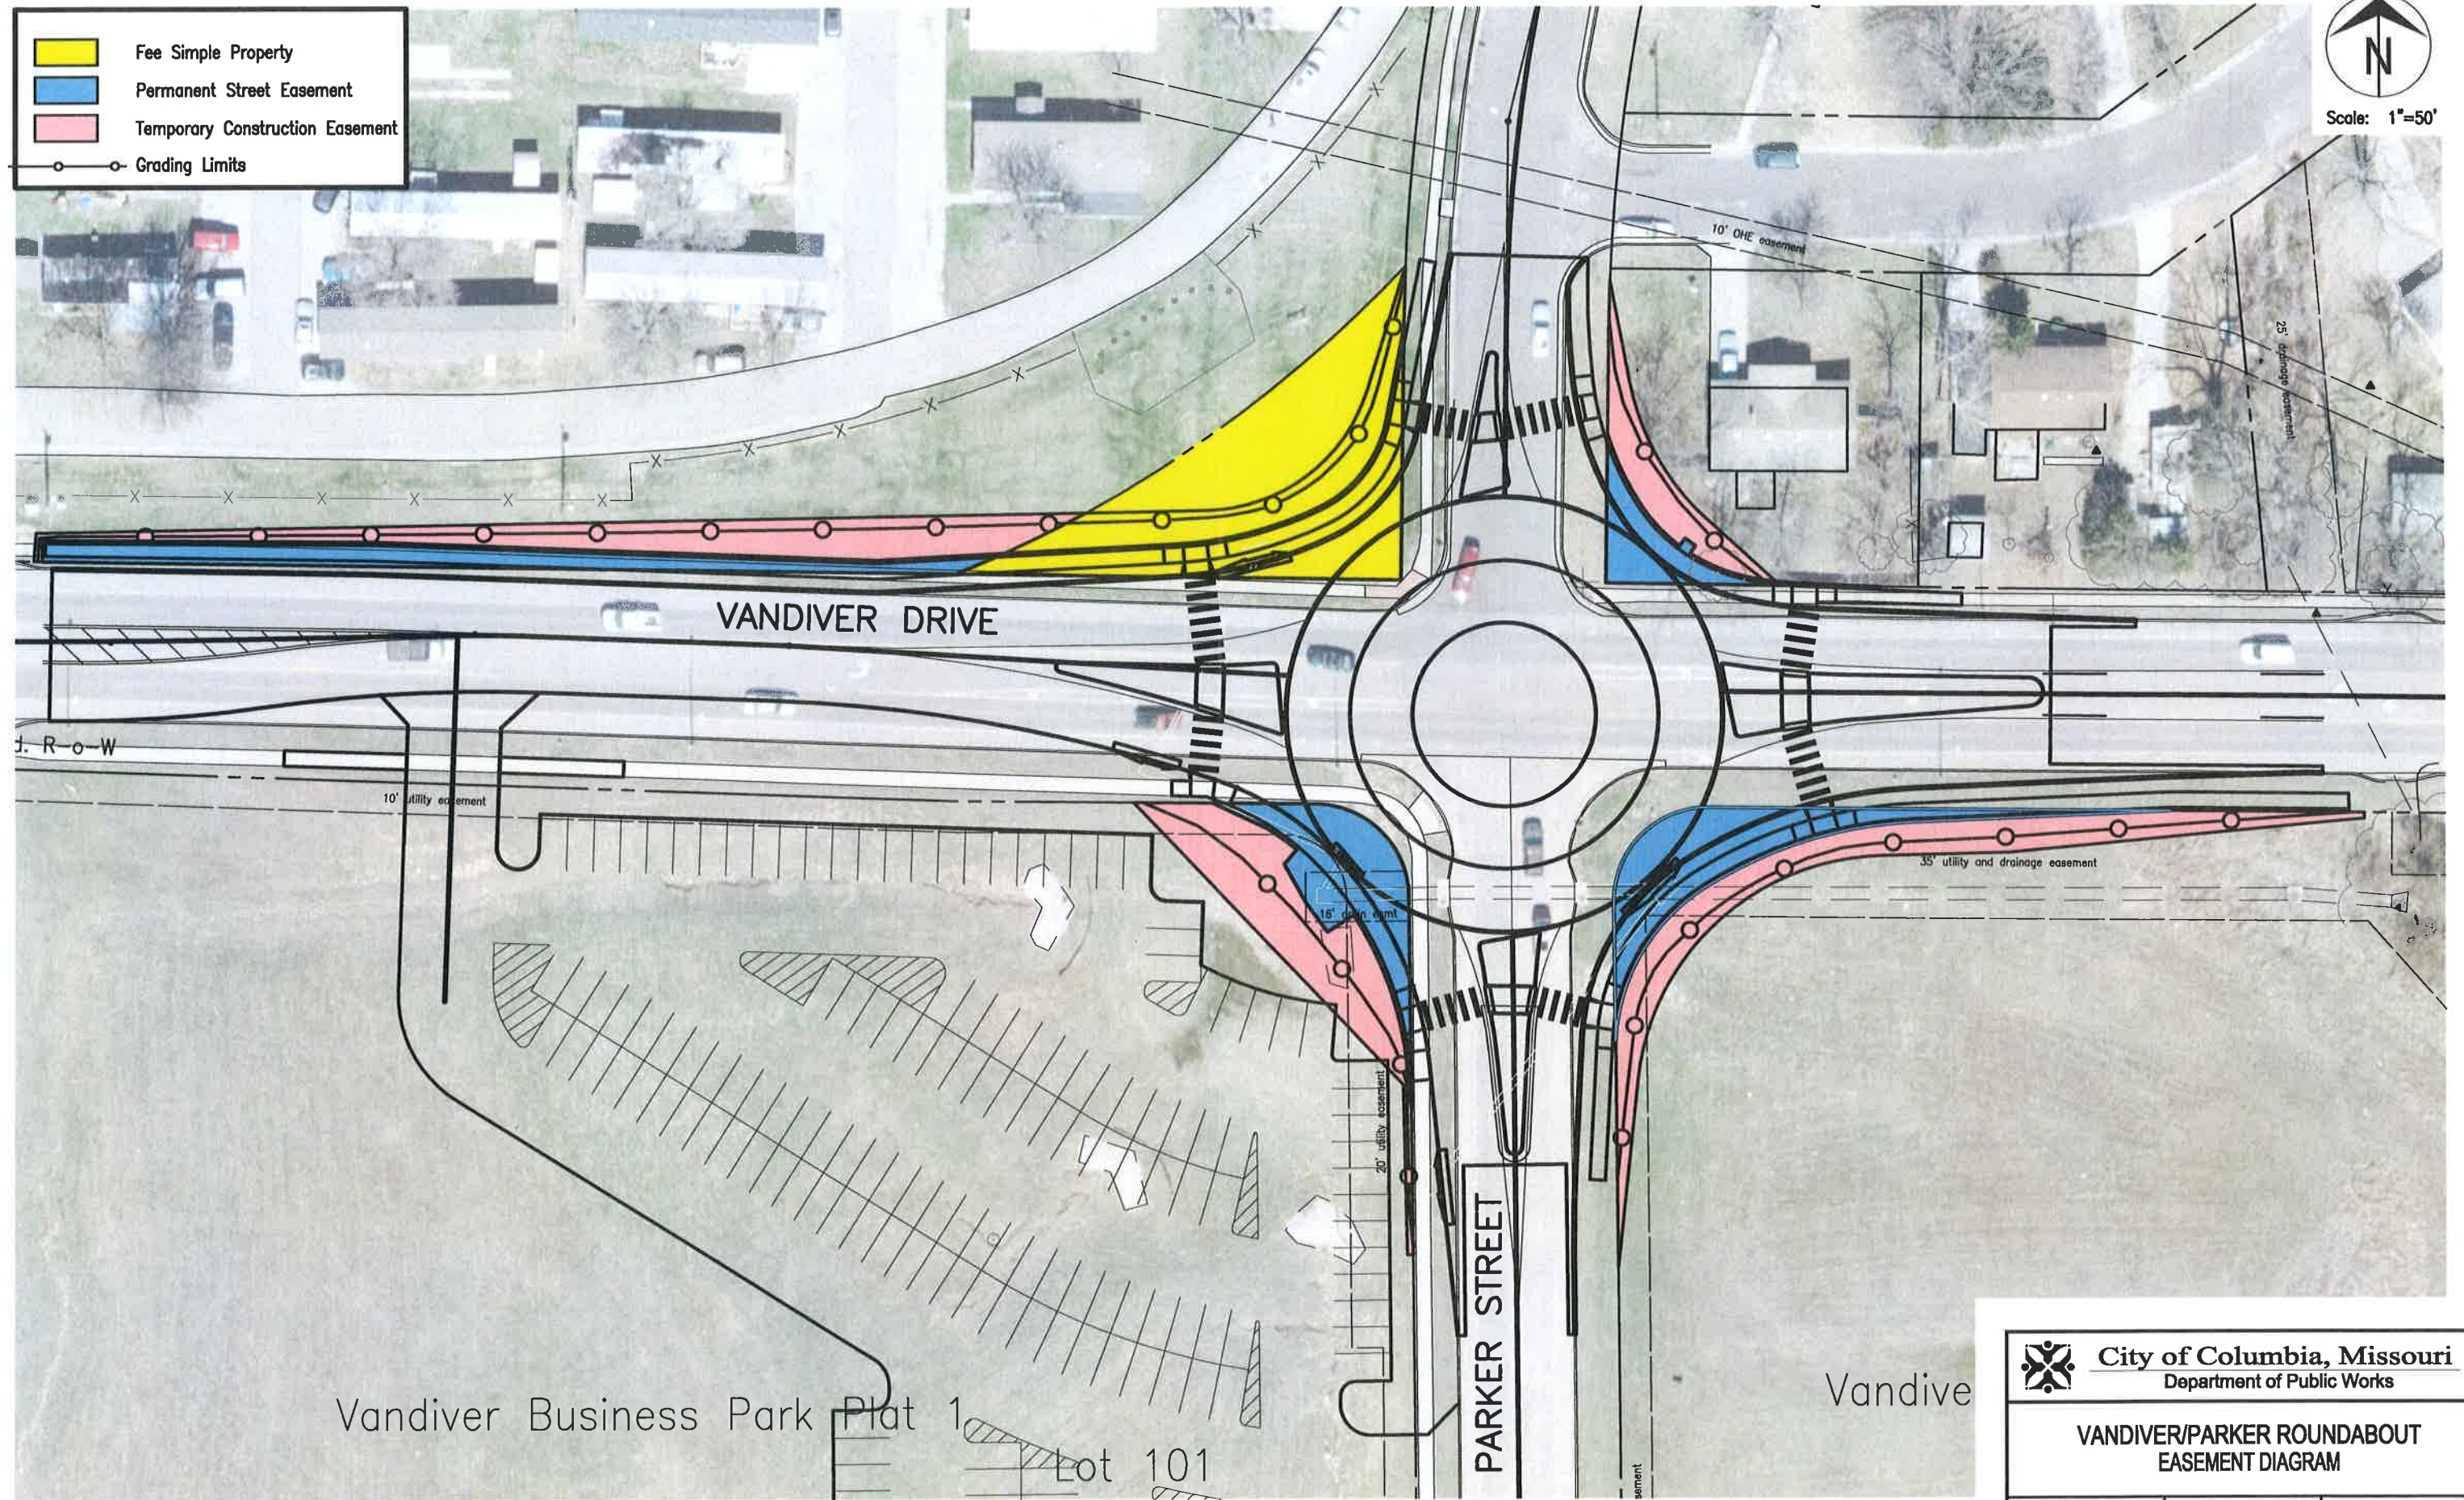
	Fee Simple Property
	Permanent Street Easement
	Temporary Construction Easement
	Grading Limits



Scale: 1"=50'



Vandiver Business Park Plat 1
Lot 101

 **City of Columbia, Missouri**
Department of Public Works

**VANDIVER/PARKER ROUNDABOUT
EASEMENT DIAGRAM**

Scale: 1"=50' Dwn: G.R.K. Date: 10/13/17