



Drawing Name: C:\civdata\mtd\07071\exhibits - full signal.dwg Layout Name: FULL SIGNAL (2) Plotted on: 11/9/2016 11:39:38 AM

ALL RIGHTS RESERVED. ALL BARTLETT & WEST PLANS, SPECIFICATIONS AND DRAWINGS ARE PROTECTED UNDER COPYRIGHT LAW, AND NO PART MAY BE COPIED, REPRODUCED, DISPLAYED PUBLICLY, USED TO CREATE DERIVATIVES, DISTRIBUTED, STORED IN A RETRIEVAL SYSTEM OR TRANSMITTED IN ANY FORM BY ANY MEANS WITHOUT PRIOR WRITTEN PERMISSION OF BARTLETT & WEST.



FORUM AND GREEN MEADOWS FULL SIGNAL






FORUM BLVD

COUNTRY CLUB VILLAS

GREEN MEADOWS PRESCHOOL

GREEN MEADOWS RD

SCOTTSON WAY

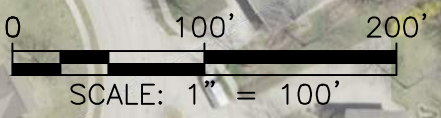

 City of **Columbia** MISSOURI

FORUM AND GREEN MEADOWS REDUCED SIGNAL

BARTLETT & WEST

Drawing Name: C:\columbia\m57071\exhibit - partial signal.dwg Plotted on: 11/9/2016 11:39:41 AM



FORUM BLVD

COUNTRY CLUB VILLAS

GREEN MEADOWS RD

GREEN MEADOWS PRESCHOOL

SCOTTSON WAY

0 100' 200'
SCALE: 1" = 100'


City of Columbia MISSOURI

FORUM AND GREEN MEADOWS J TURN

BARTLETT & WEST

Drawing Name: C:\civildata\m07021\exhibit - J TURN LEFT TURN.dwg Layout Name: J TURN LEFT TURN Plotted on: 11/9/2016 11:17:54 AM

ALL RIGHTS RESERVED. ALL BARTLETT & WEST PLANS, SPECIFICATIONS AND DRAWINGS ARE PROTECTED UNDER COPYRIGHT LAW, AND NO PART MAY BE COPIED, REPRODUCED, DISPLAYED PUBLICLY, USED TO CREATE DERIVATIVES, DISTRIBUTED, STORED IN A RETRIEVAL SYSTEM OR TRANSMITTED IN ANY FORM BY ANY MEANS WITHOUT PRIOR WRITTEN PERMISSION OF BARTLETT & WEST.

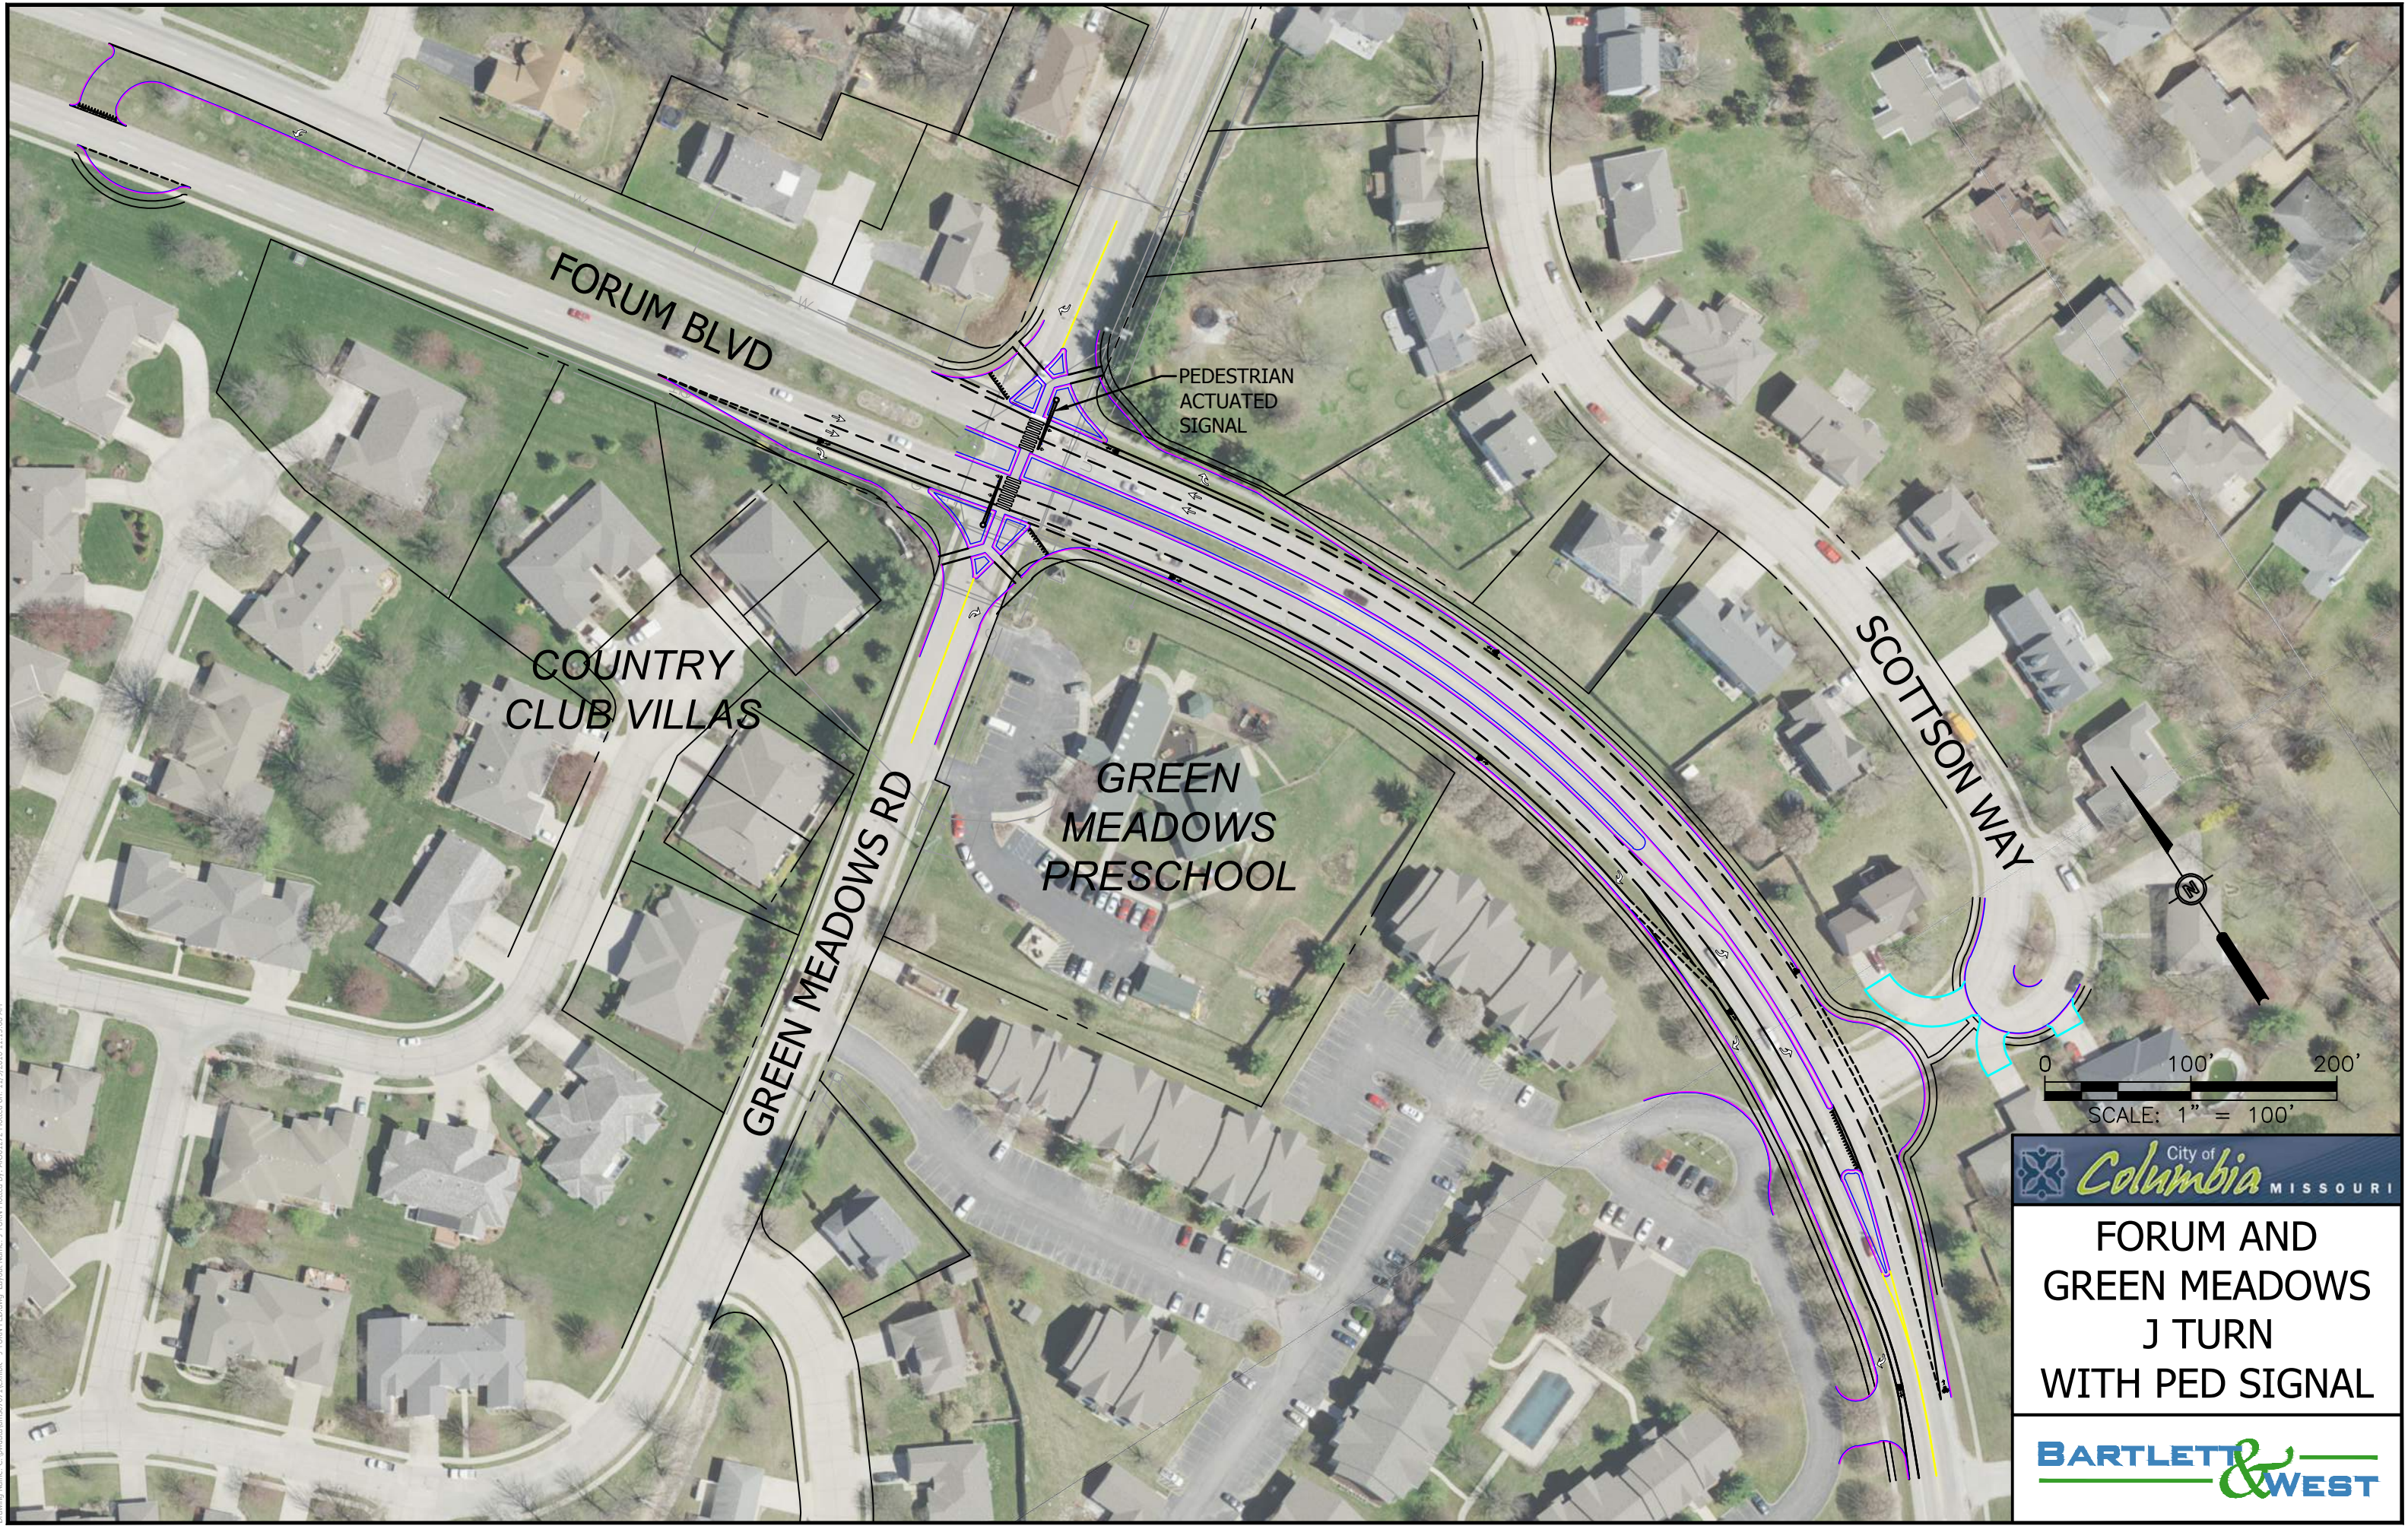

FORUM BLVD

PEDESTRIAN
ACTUATED
SIGNAL

COUNTRY
CLUB VILLAS

GREEN
MEADOWS
PRESCHOOL

GREEN MEADOWS RD

SCOTTSON WAY

0 100' 200'
SCALE: 1" = 100'


City of
Columbia MISSOURI

FORUM AND
GREEN MEADOWS
J TURN
WITH PED SIGNAL

BARTLETT & WEST

Drawing Name: C:\civildata\m07021\text\hbk - J TURN PED.dwg Layout Name: J TURN PED Plot Date: 11/9/2016 11:15:08 AM

ALL RIGHTS RESERVED. ALL BARTLETT & WEST PLANS, SPECIFICATIONS AND DRAWINGS ARE PROTECTED UNDER COPYRIGHT LAW, AND NO PART MAY BE COPIED, REPRODUCED, DISPLAYED PUBLICLY, USED TO CREATE DERIVATIVES, DISTRIBUTED, STORED IN A RETRIEVAL SYSTEM OR TRANSMITTED IN ANY FORM BY ANY MEANS WITHOUT PRIOR WRITTEN PERMISSION OF BARTLETT & WEST.

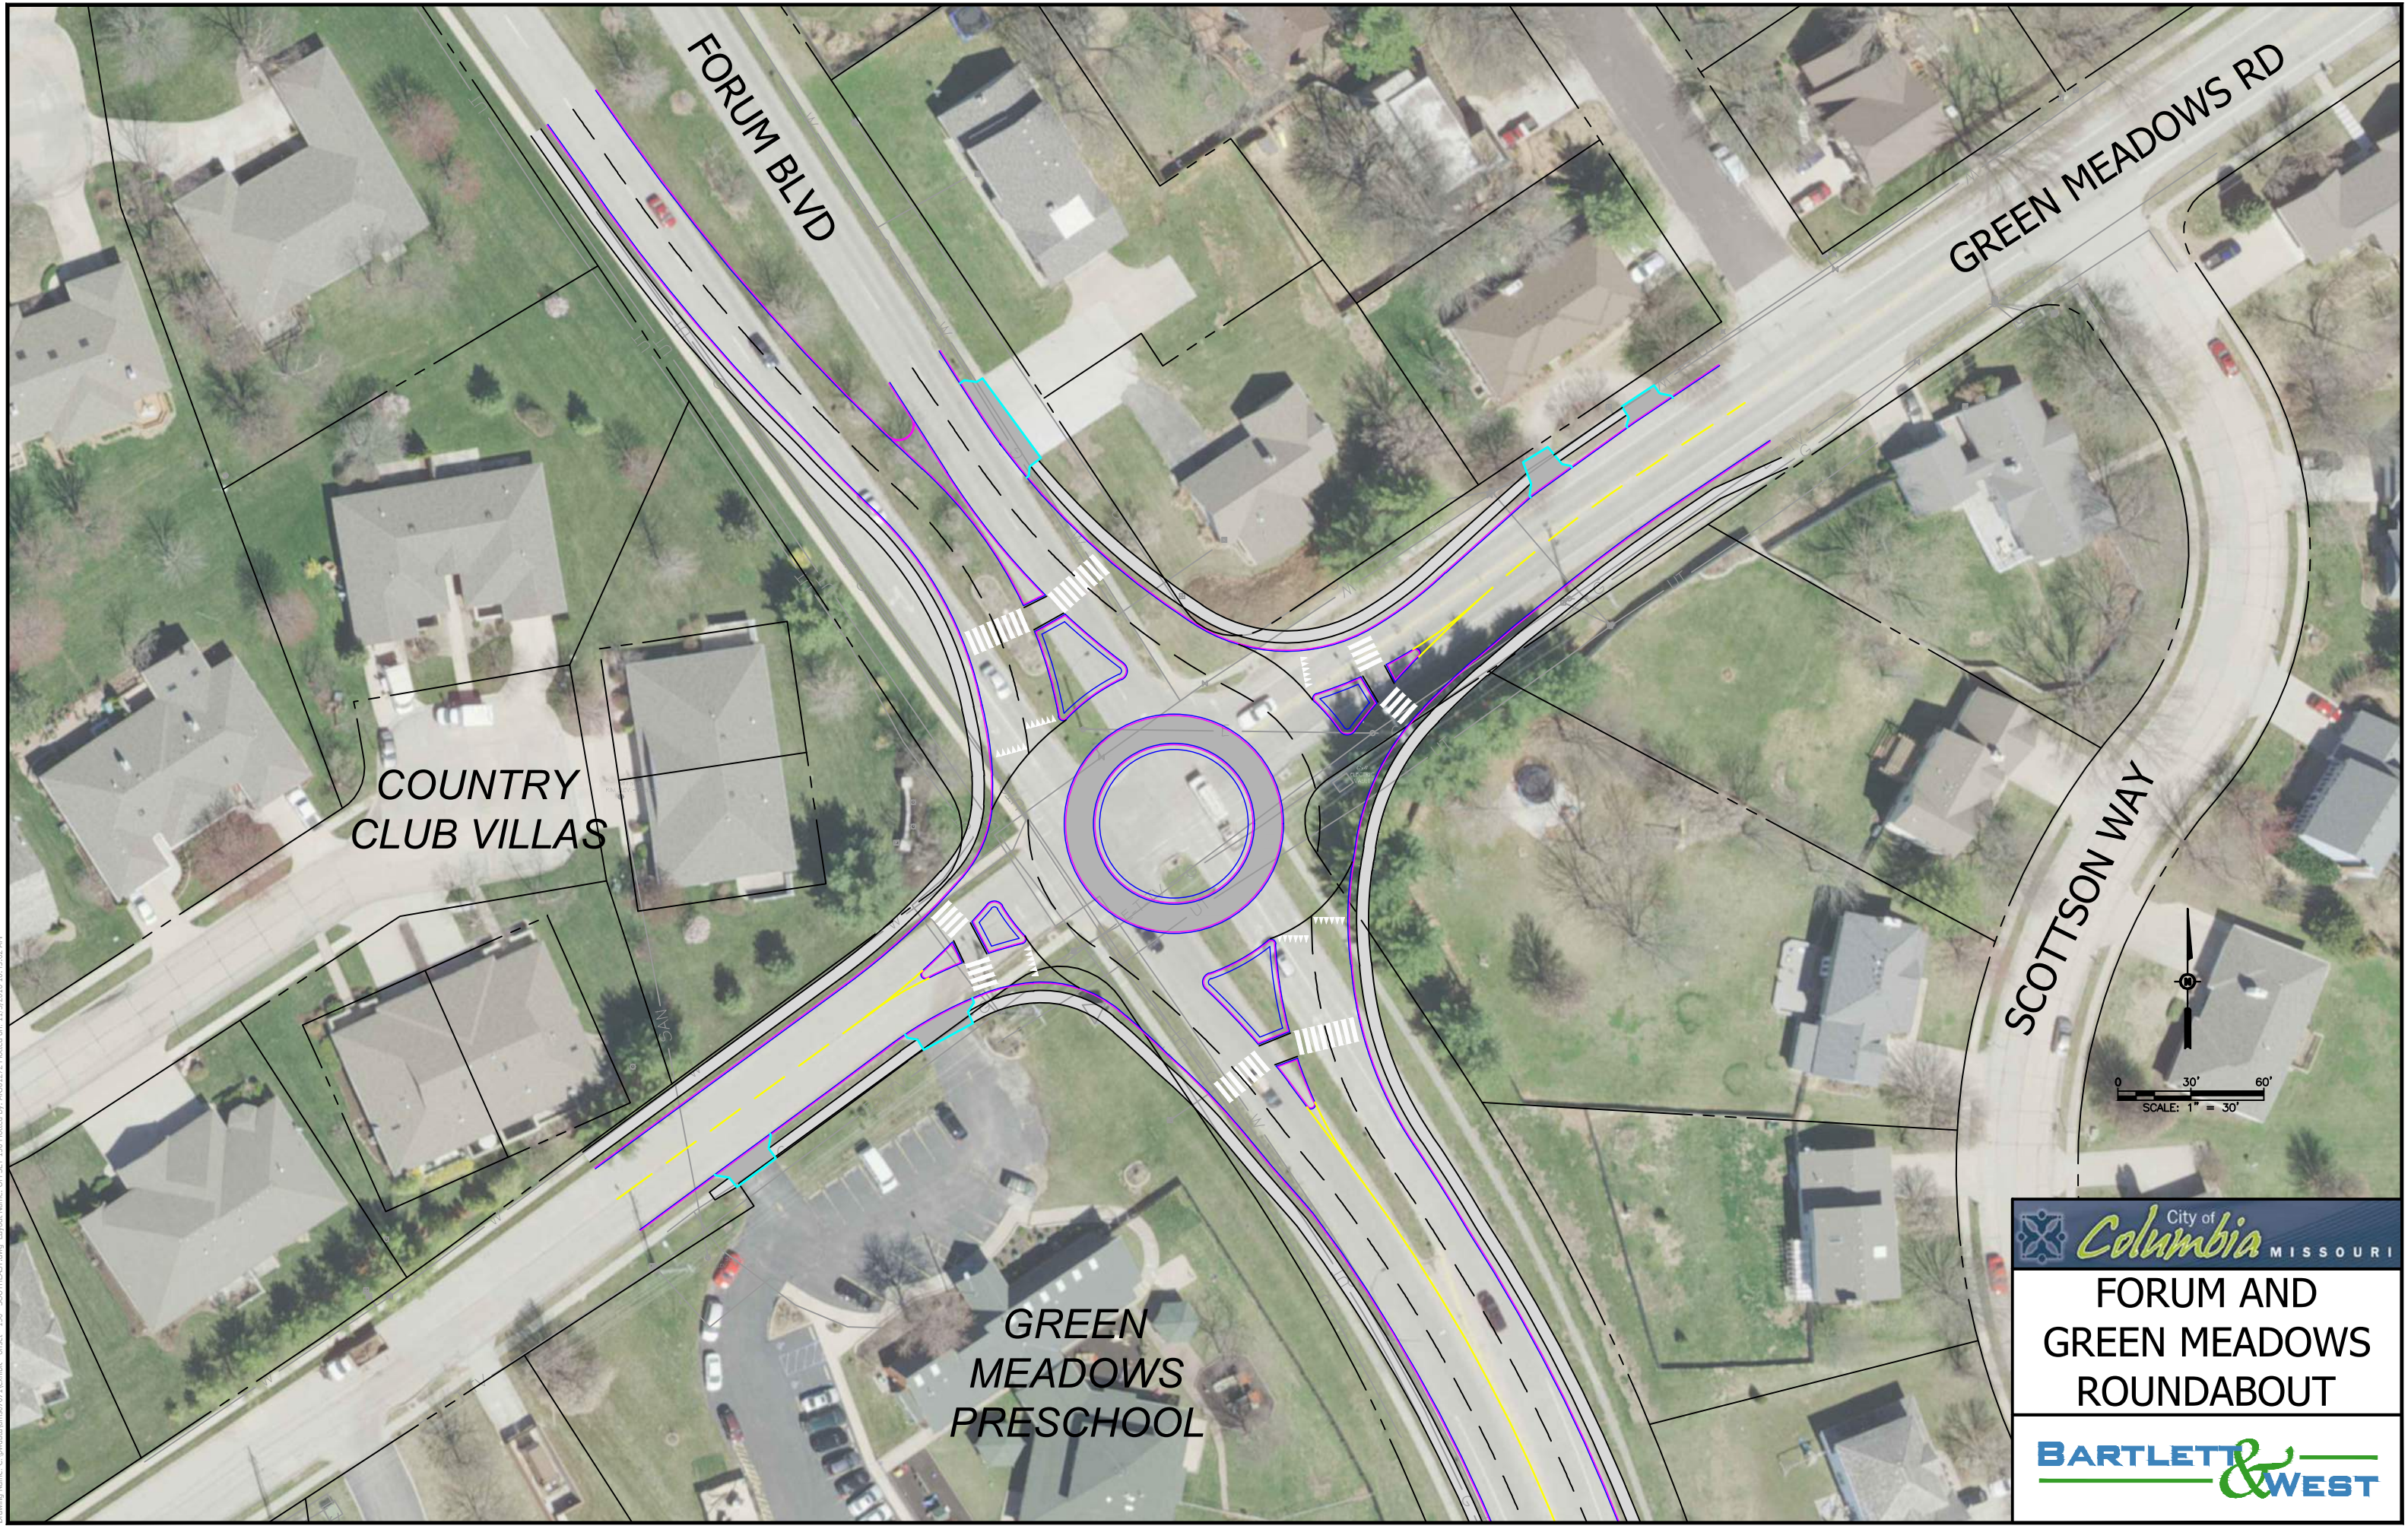

FORUM BLVD

GREEN MEADOWS RD

COUNTRY CLUB VILLAS

GREEN MEADOWS PRESCHOOL

SCOTTSON WAY



 City of **Columbia** MISSOURI

FORUM AND GREEN MEADOWS ROUNDABOUT

BARTLETT & WEST

Drawing Name: C:\civdata\mtd\07021\exhibit - offset - 150 - SOUTHEAST.dwg Layout Name: OFFSET_150 Plotted on: 11/17/2016 10:45:02 AM