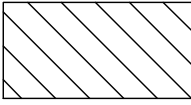
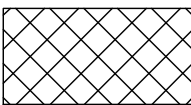



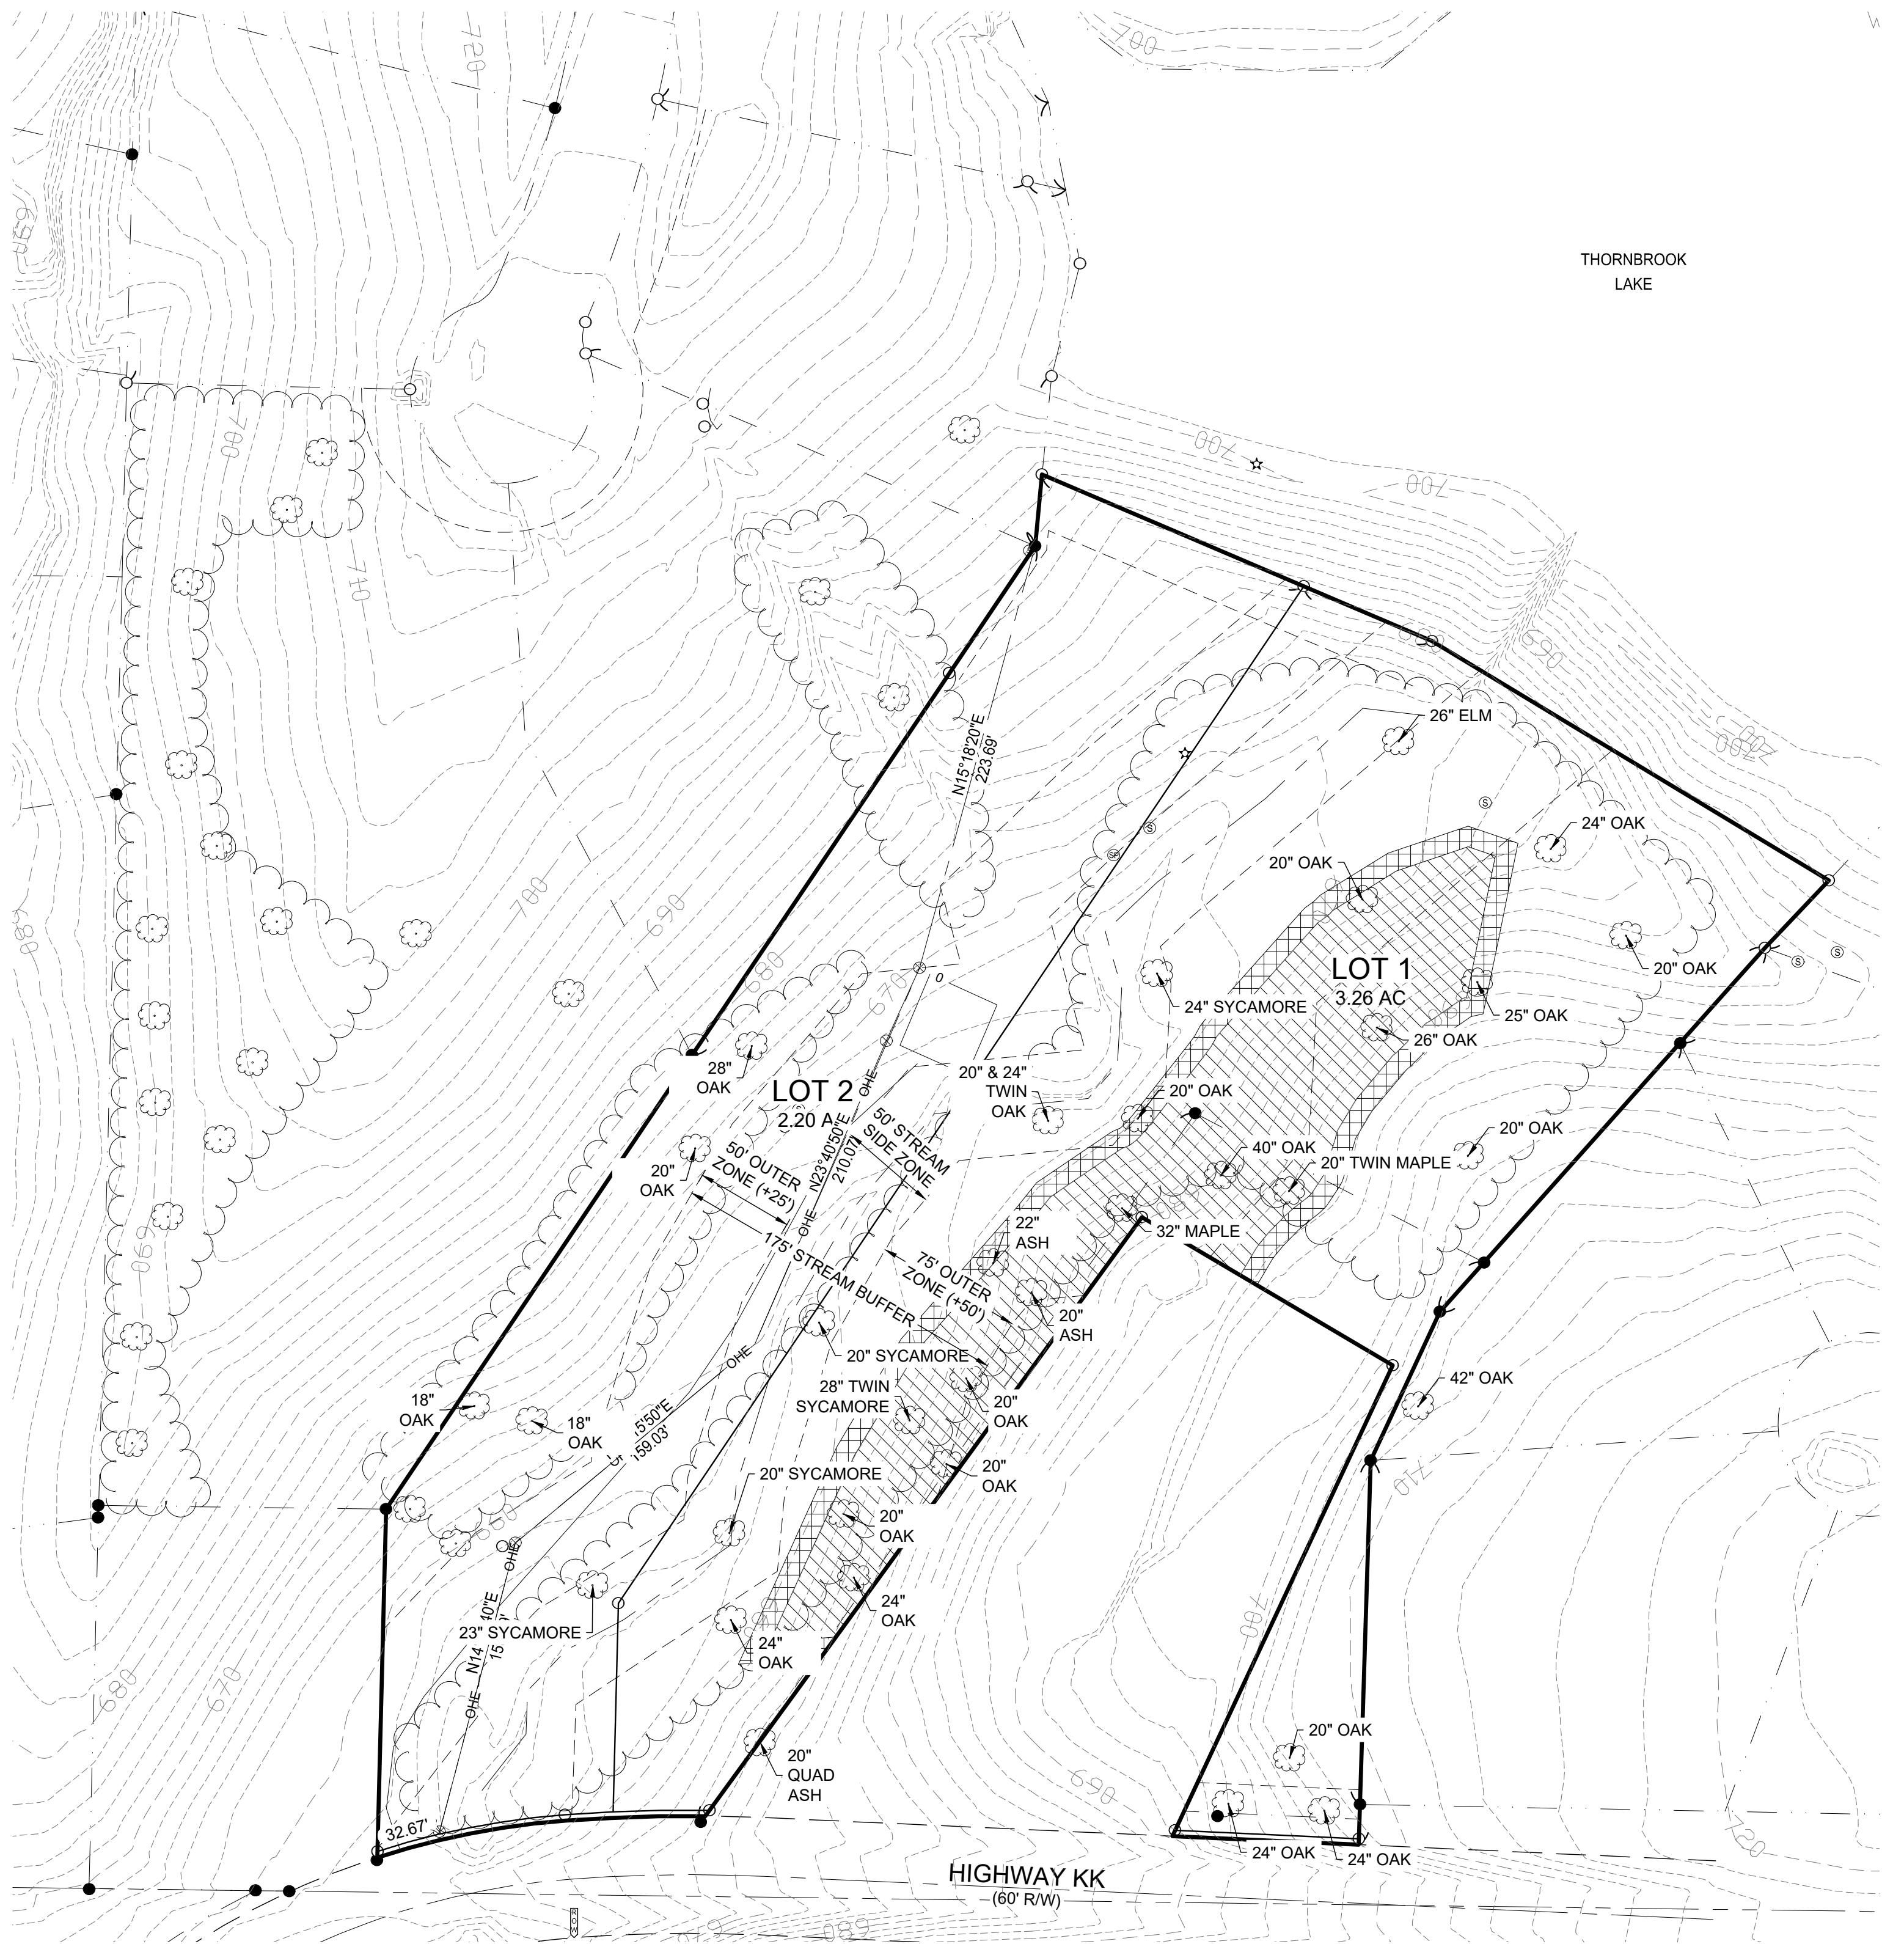
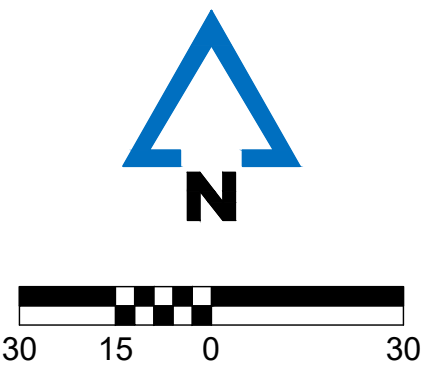
**LEGEND:**

 SLOPES STEEPER THAN 25%

 10' BUFFER AROUND SLOPES STEEPER THAN 25%

 TREE LINE

- NOTES**
1. ALL AVERAGE NATURAL SLOPES STEEPER THAN 25% ARE SHOWN.
  2. THERE IS A STREAM BUFFER WITHIN THIS TRACT AS SHOWN.
  3. THERE ARE NO DESIGNATED FLOODPLAINS/FLOODWAYS ON THIS TRACT
  4. THIS TRACT INCLUDES 8 SIGNIFICANT TREES NOT LOCATED IN STREAM BUFFER AS SHOWN ON THE ADJACENT DRAWING.



  
**McCLURE™**  
 making lives better

1901 PENNSYLVANIA AVE.  
 COLUMBIA, MO 65203  
 573-814-1568

CERTIFICATE OF AUTHORITY  
 NO. E-2006023253

TITLE  
**HARDY PLAT 1 - LAND ANALYSIS MAP**

PROJECT NUMBER 202020	DATE 2021-09-21	PAGE 1 OF 1
--------------------------	--------------------	----------------

THIS DOCUMENT HAS BEEN ELECTRONICALLY SIGNED, SEALED AND DATED.

Christopher M. Sander  
 MO PE-2001004658  
 September 27, 2021