


Revision	By	Date	No.

**North Stadium Blvd. Sidewalk
I-70 to Primrose Dr. North**
Plan Sheet 1



Mission
Provide safe, sustainable
infrastructure that promotes
positive communities.

701 East Broadway
P.O. Box 6015
Columbia, MO 65205
(573) 875-2489

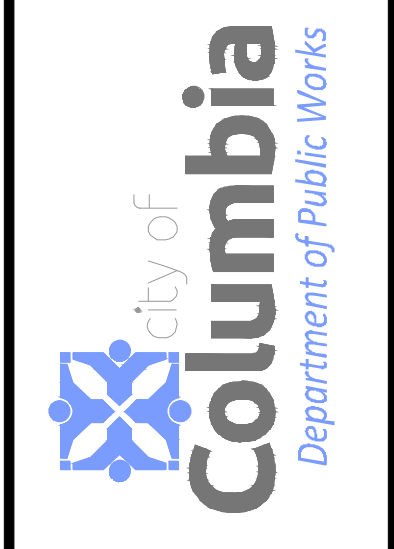

Shane Steven Crech
Registered Professional
Engineer
PE-2007011061

File No. 00761
Scale: 1" = 20'
12/20/2021
Des. A.N.H.
Dwn. A.N.H.
Chk. A.A.A.

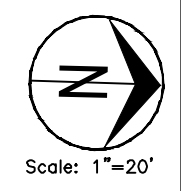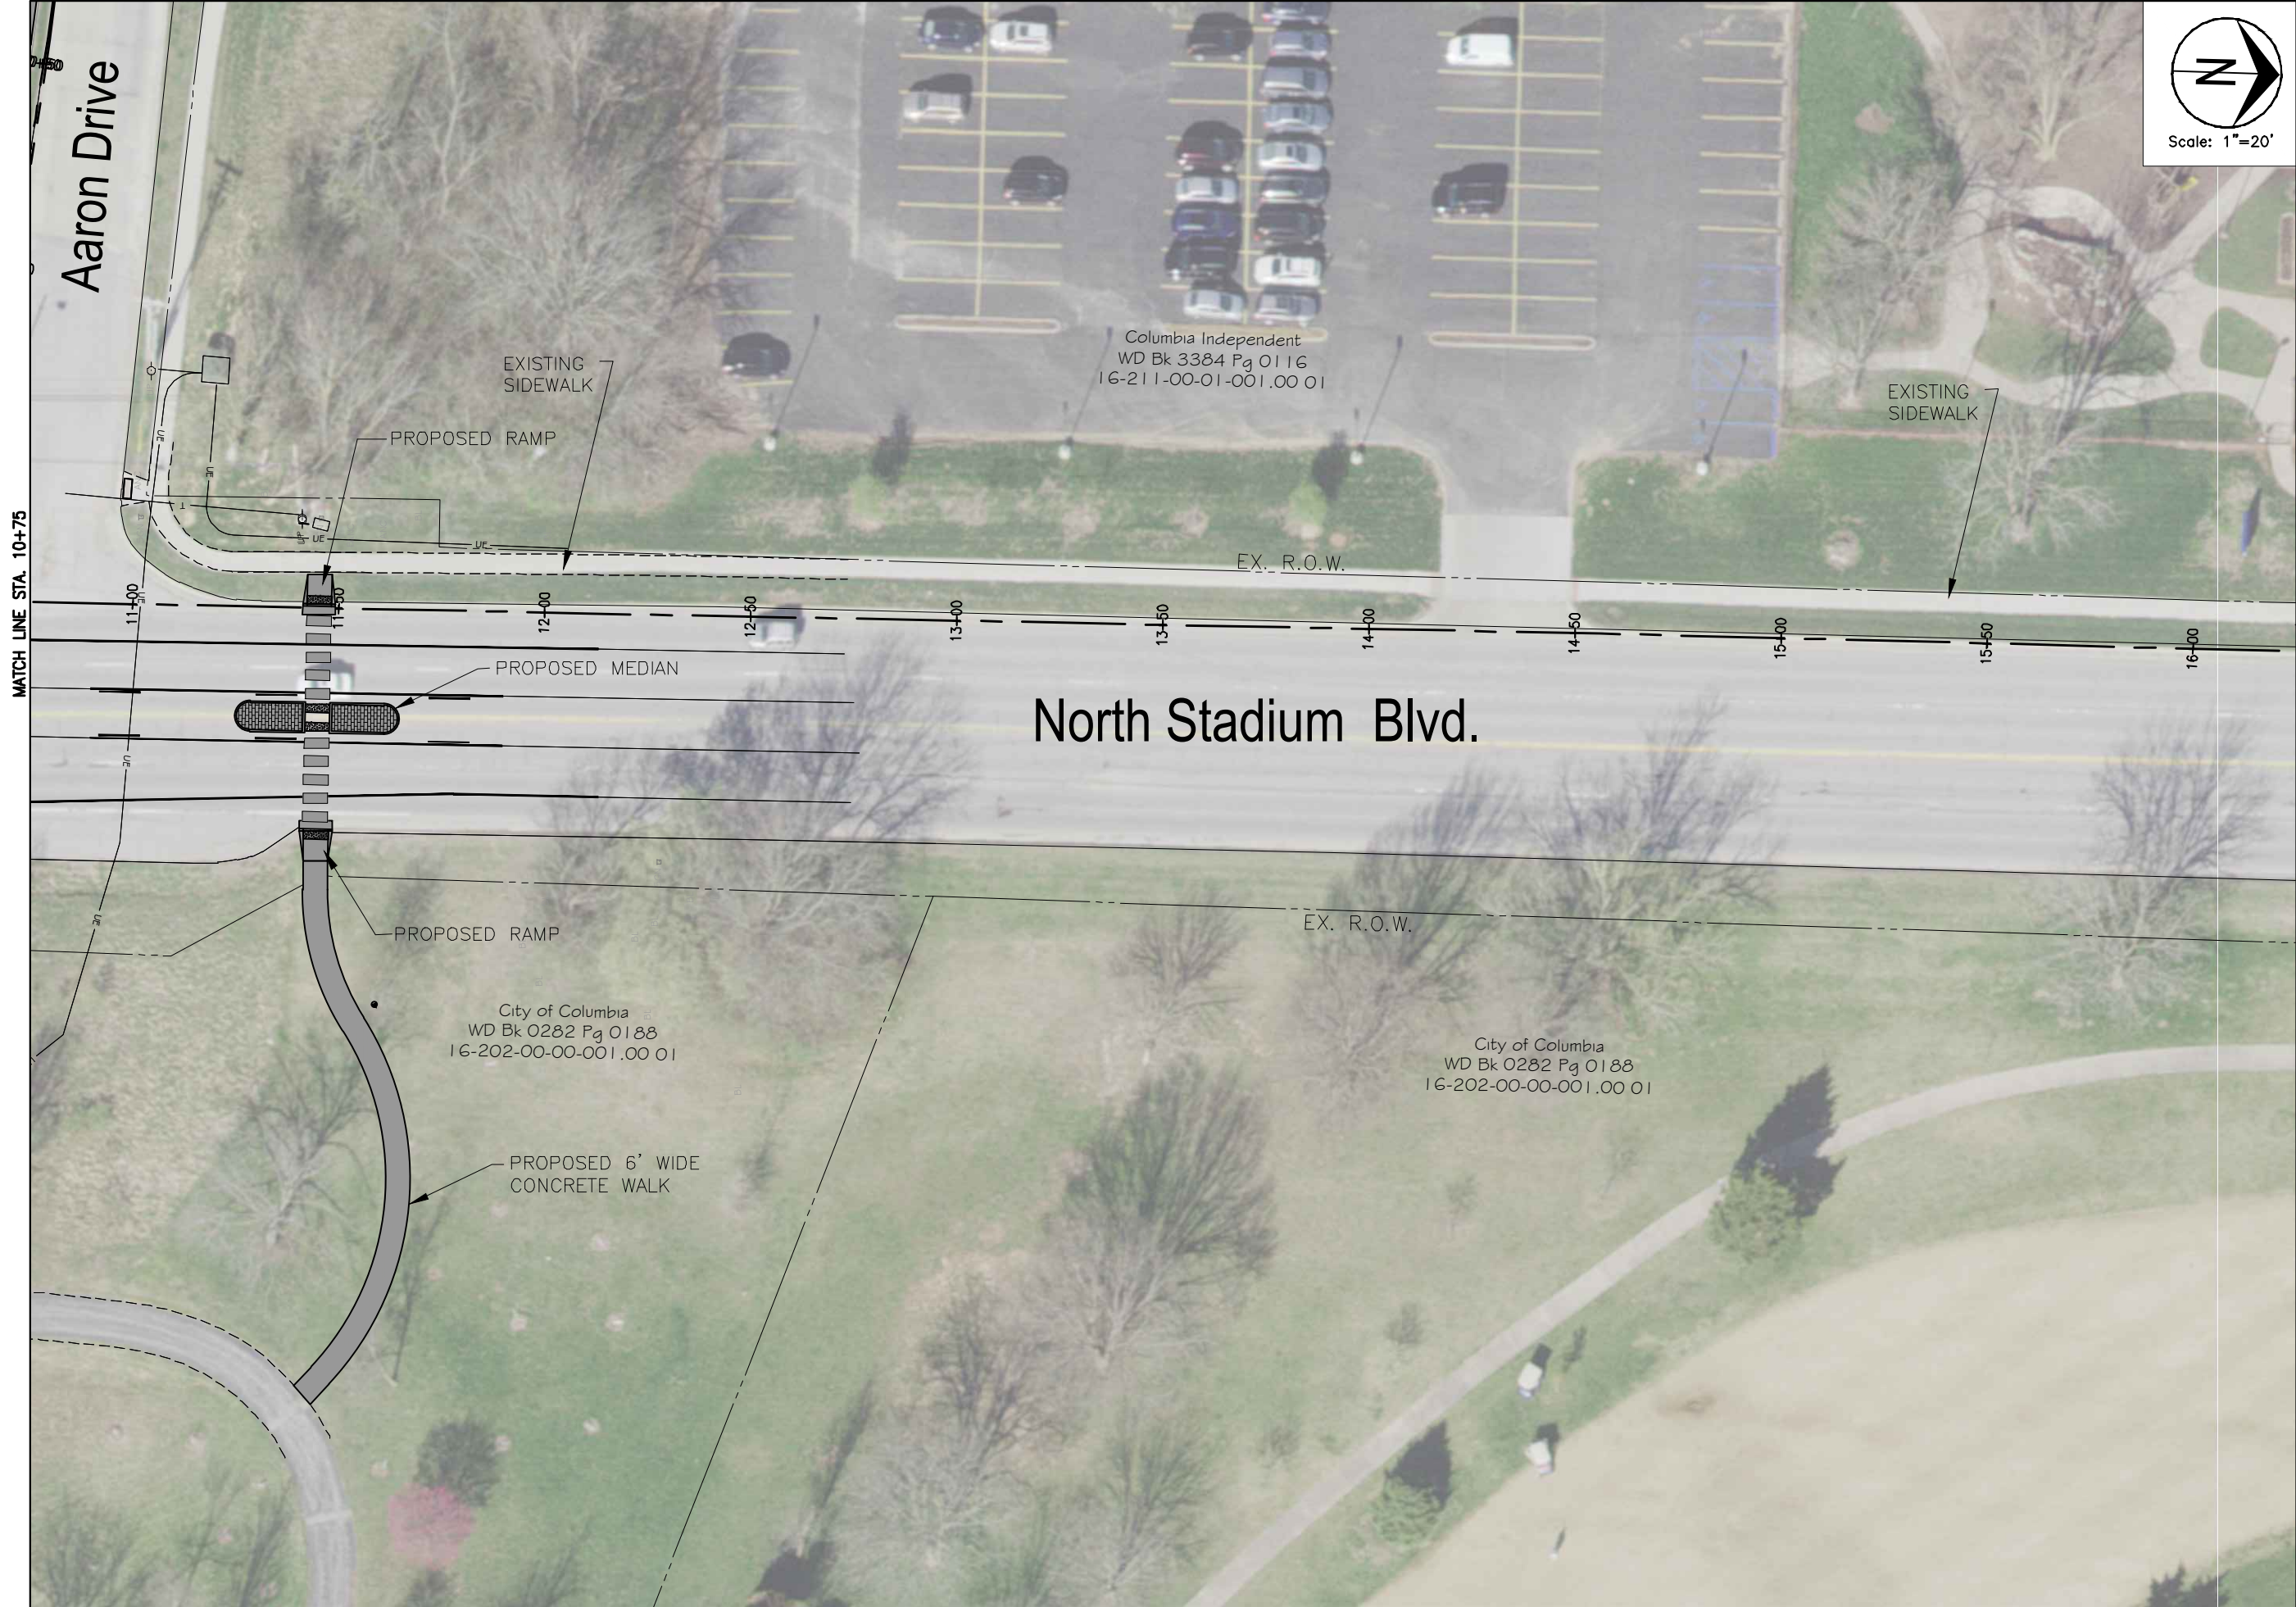

No.	Date	By	Revision

**North Stadium Blvd. Sidewalk
I-70 to Primrose Dr. North**
Plan Sheet 3


Mission
Provide safe, sustainable infrastructure that promotes positive communities.

701 East Broadway
P.O. Box 6015
Columbia, MO 65205
(816) 875-2489




Shane Steven Creech
Registered Professional Engineer
PE-2007011061

File No.	C00761
Scale:	1" = 20'
	12/20/2021
Des.	A.N.H.
Dwn.	A.N.H.
Chk.	AAA

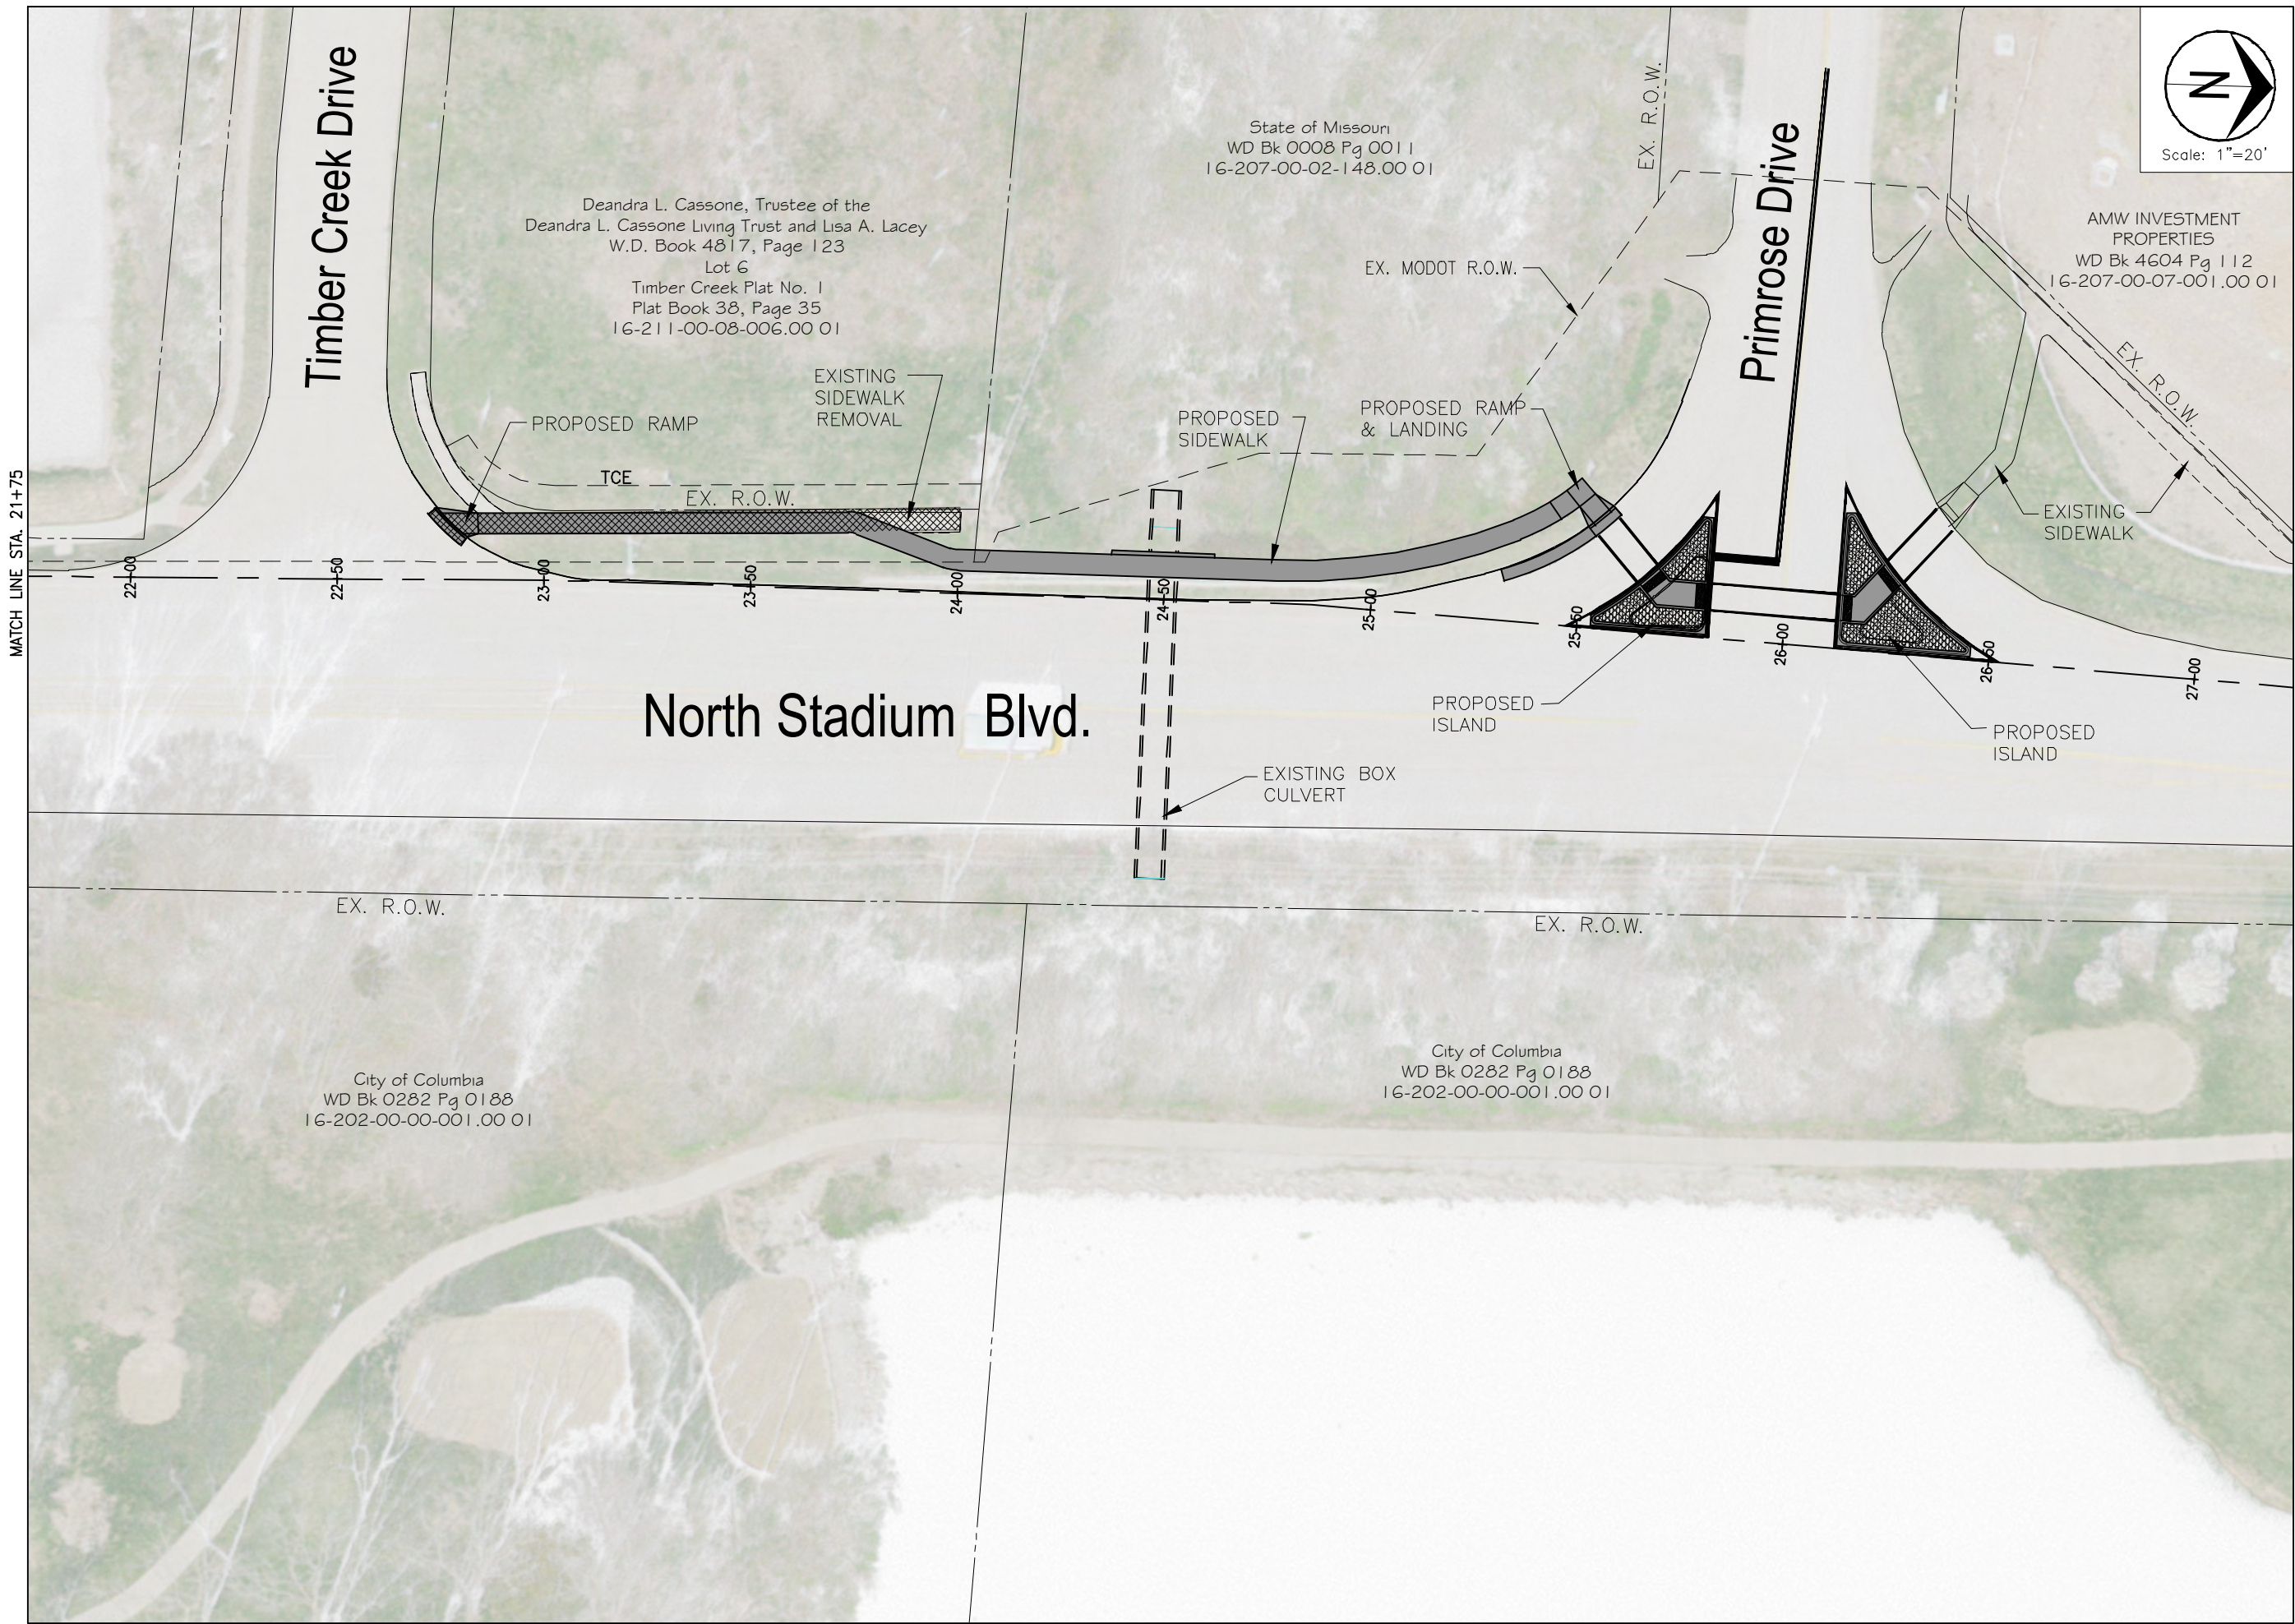

MATCH LINE STA. 21+75

MATCH LINE STA. 27+25

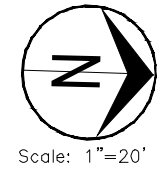

No.	Date	By	Revision


**North Stadium Blvd. Sidewalk
I-70 to Primrose Dr. North**
Plan Sheet 4

Mission
Provide safe, sustainable infrastructure that promotes positive communities.
701 East Broadway
P.O. Box 6015
Columbia, MO 65205
(816) 875-2489



Shane Steven Creech
Registered Professional Engineer
PE-2007011061

File No.	00761
Scale:	1" = 20'
Date:	12/20/2021
Des.	A.N.H.
Dwn.	A.N.H.
Chk.	A.A.A.

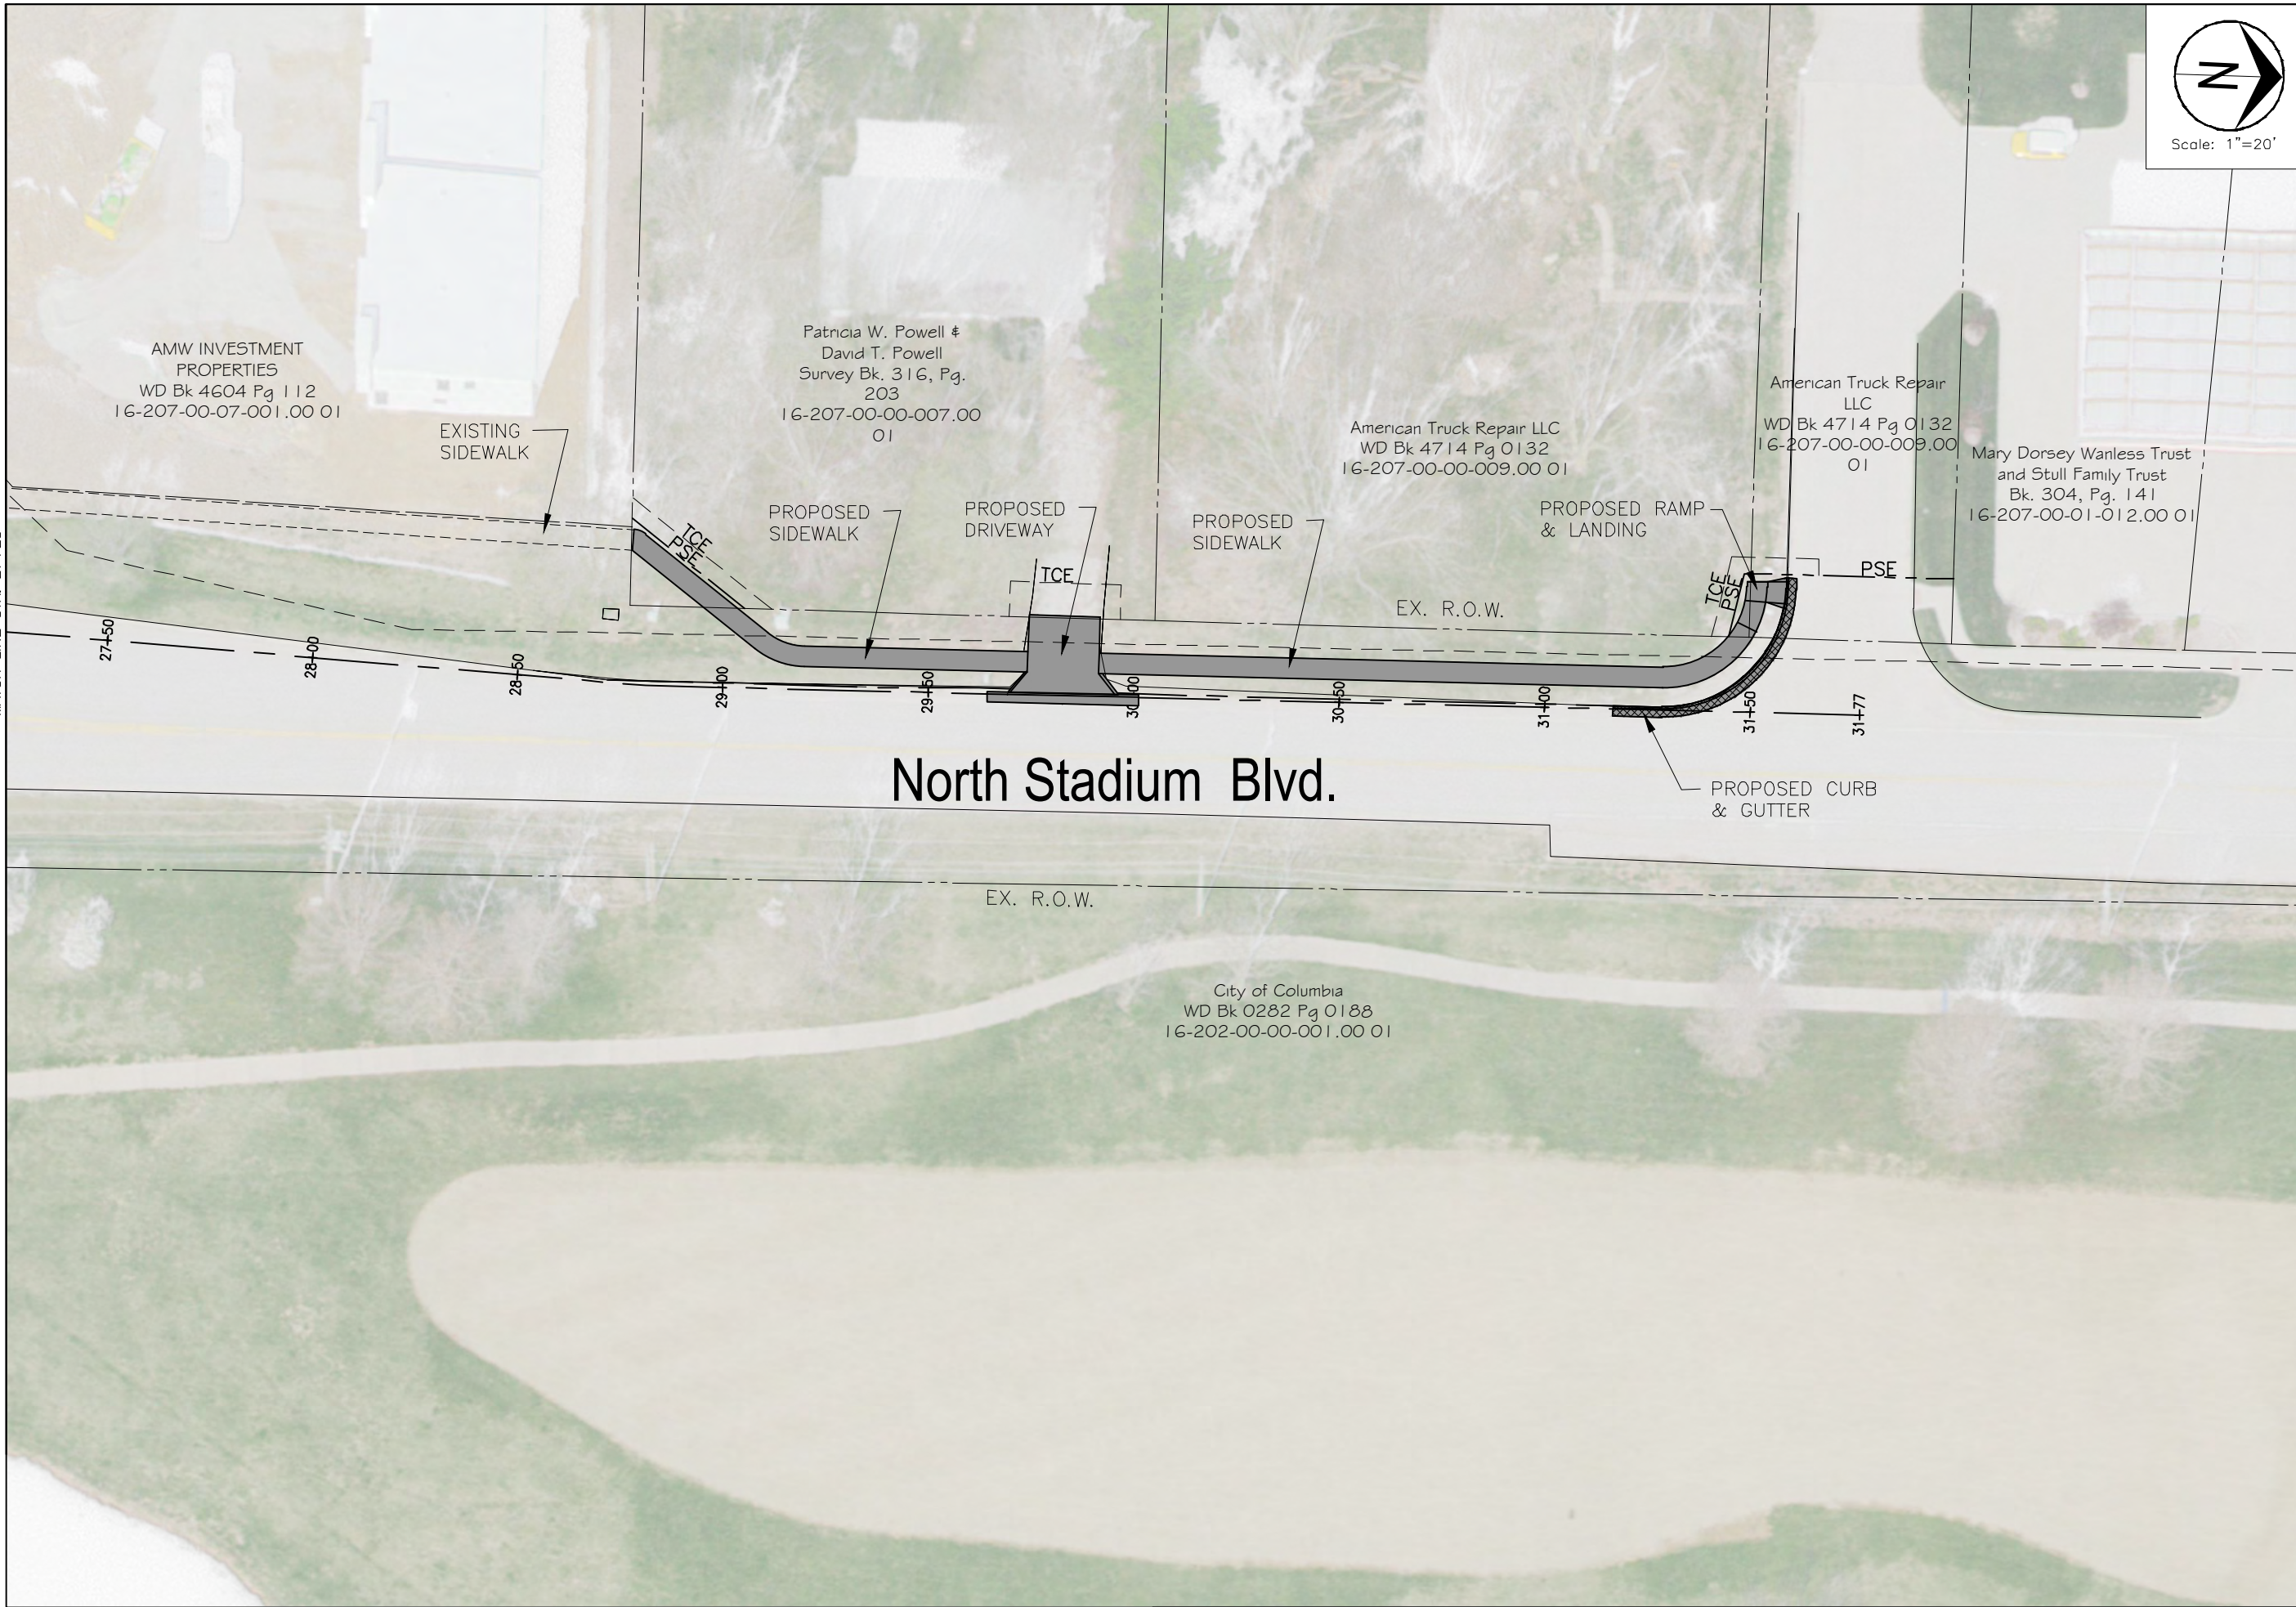

MATCH LINE STA. 27+25

No.	Date	By	Revision

**North Stadium Blvd. Sidewalk
I-70 to Primrose Dr. North**
Plan Sheet 5


Mission
Provide safe, sustainable infrastructure that promotes positive communities.

701 East Broadway
P.O. Box 6015
Columbia, MO 65205
(816) 875-2489



Shane Steven Creech
Registered Professional Engineer
PE-2007011061

File No.	00761
Scale:	1" = 20'
Date:	12/20/2021
Des.	A.N.H.
Dwn.	A.N.H.
Chk.	A.A.A.

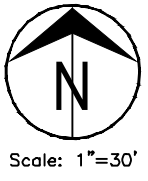

North Stadium Blvd.

Business Loop 70 W

Interstate 70

City of Columbia
WD Bk 0282 Pg 0188
16-202-00-00-001.00 01

MoDOT ROW
EX. R.O.W.

PROPOSED
SIDEWALK

PROPOSED CURB
& GUTTER

PROPOSED
MEDIAN

PROPOSED RAMP

EXISTING
SIDEWALK

EXISTING
SIDEWALK

PROPOSED RAMP


BRE/ESA P PORTFOLIO LLC
Bk. 2853, Pg. 24
16-216-00-00-016.00 01

No.	Date	By	Revision

Business loop 70 W
Sidewalk Plan



Mission
Provide safe, sustainable
infrastructure that promotes
positive communities.

701 East Broadway
P.O. Box 6015
Columbia, MO 65205
(816) 875-2489

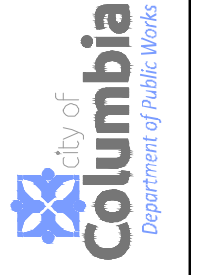

Shane Steven Creech
Registered Professional
Engineer
PE-2007011061

File No. C00761
Scale: 1" = 30'
12/20/2021
Des. A.N.H.
Dwn. A.N.H.
Chk. A.A.A.

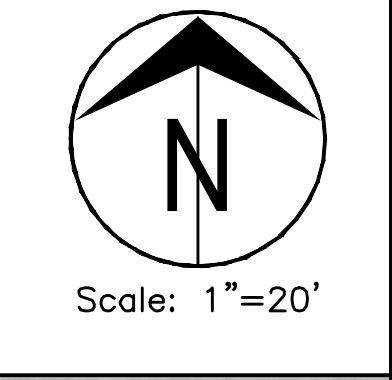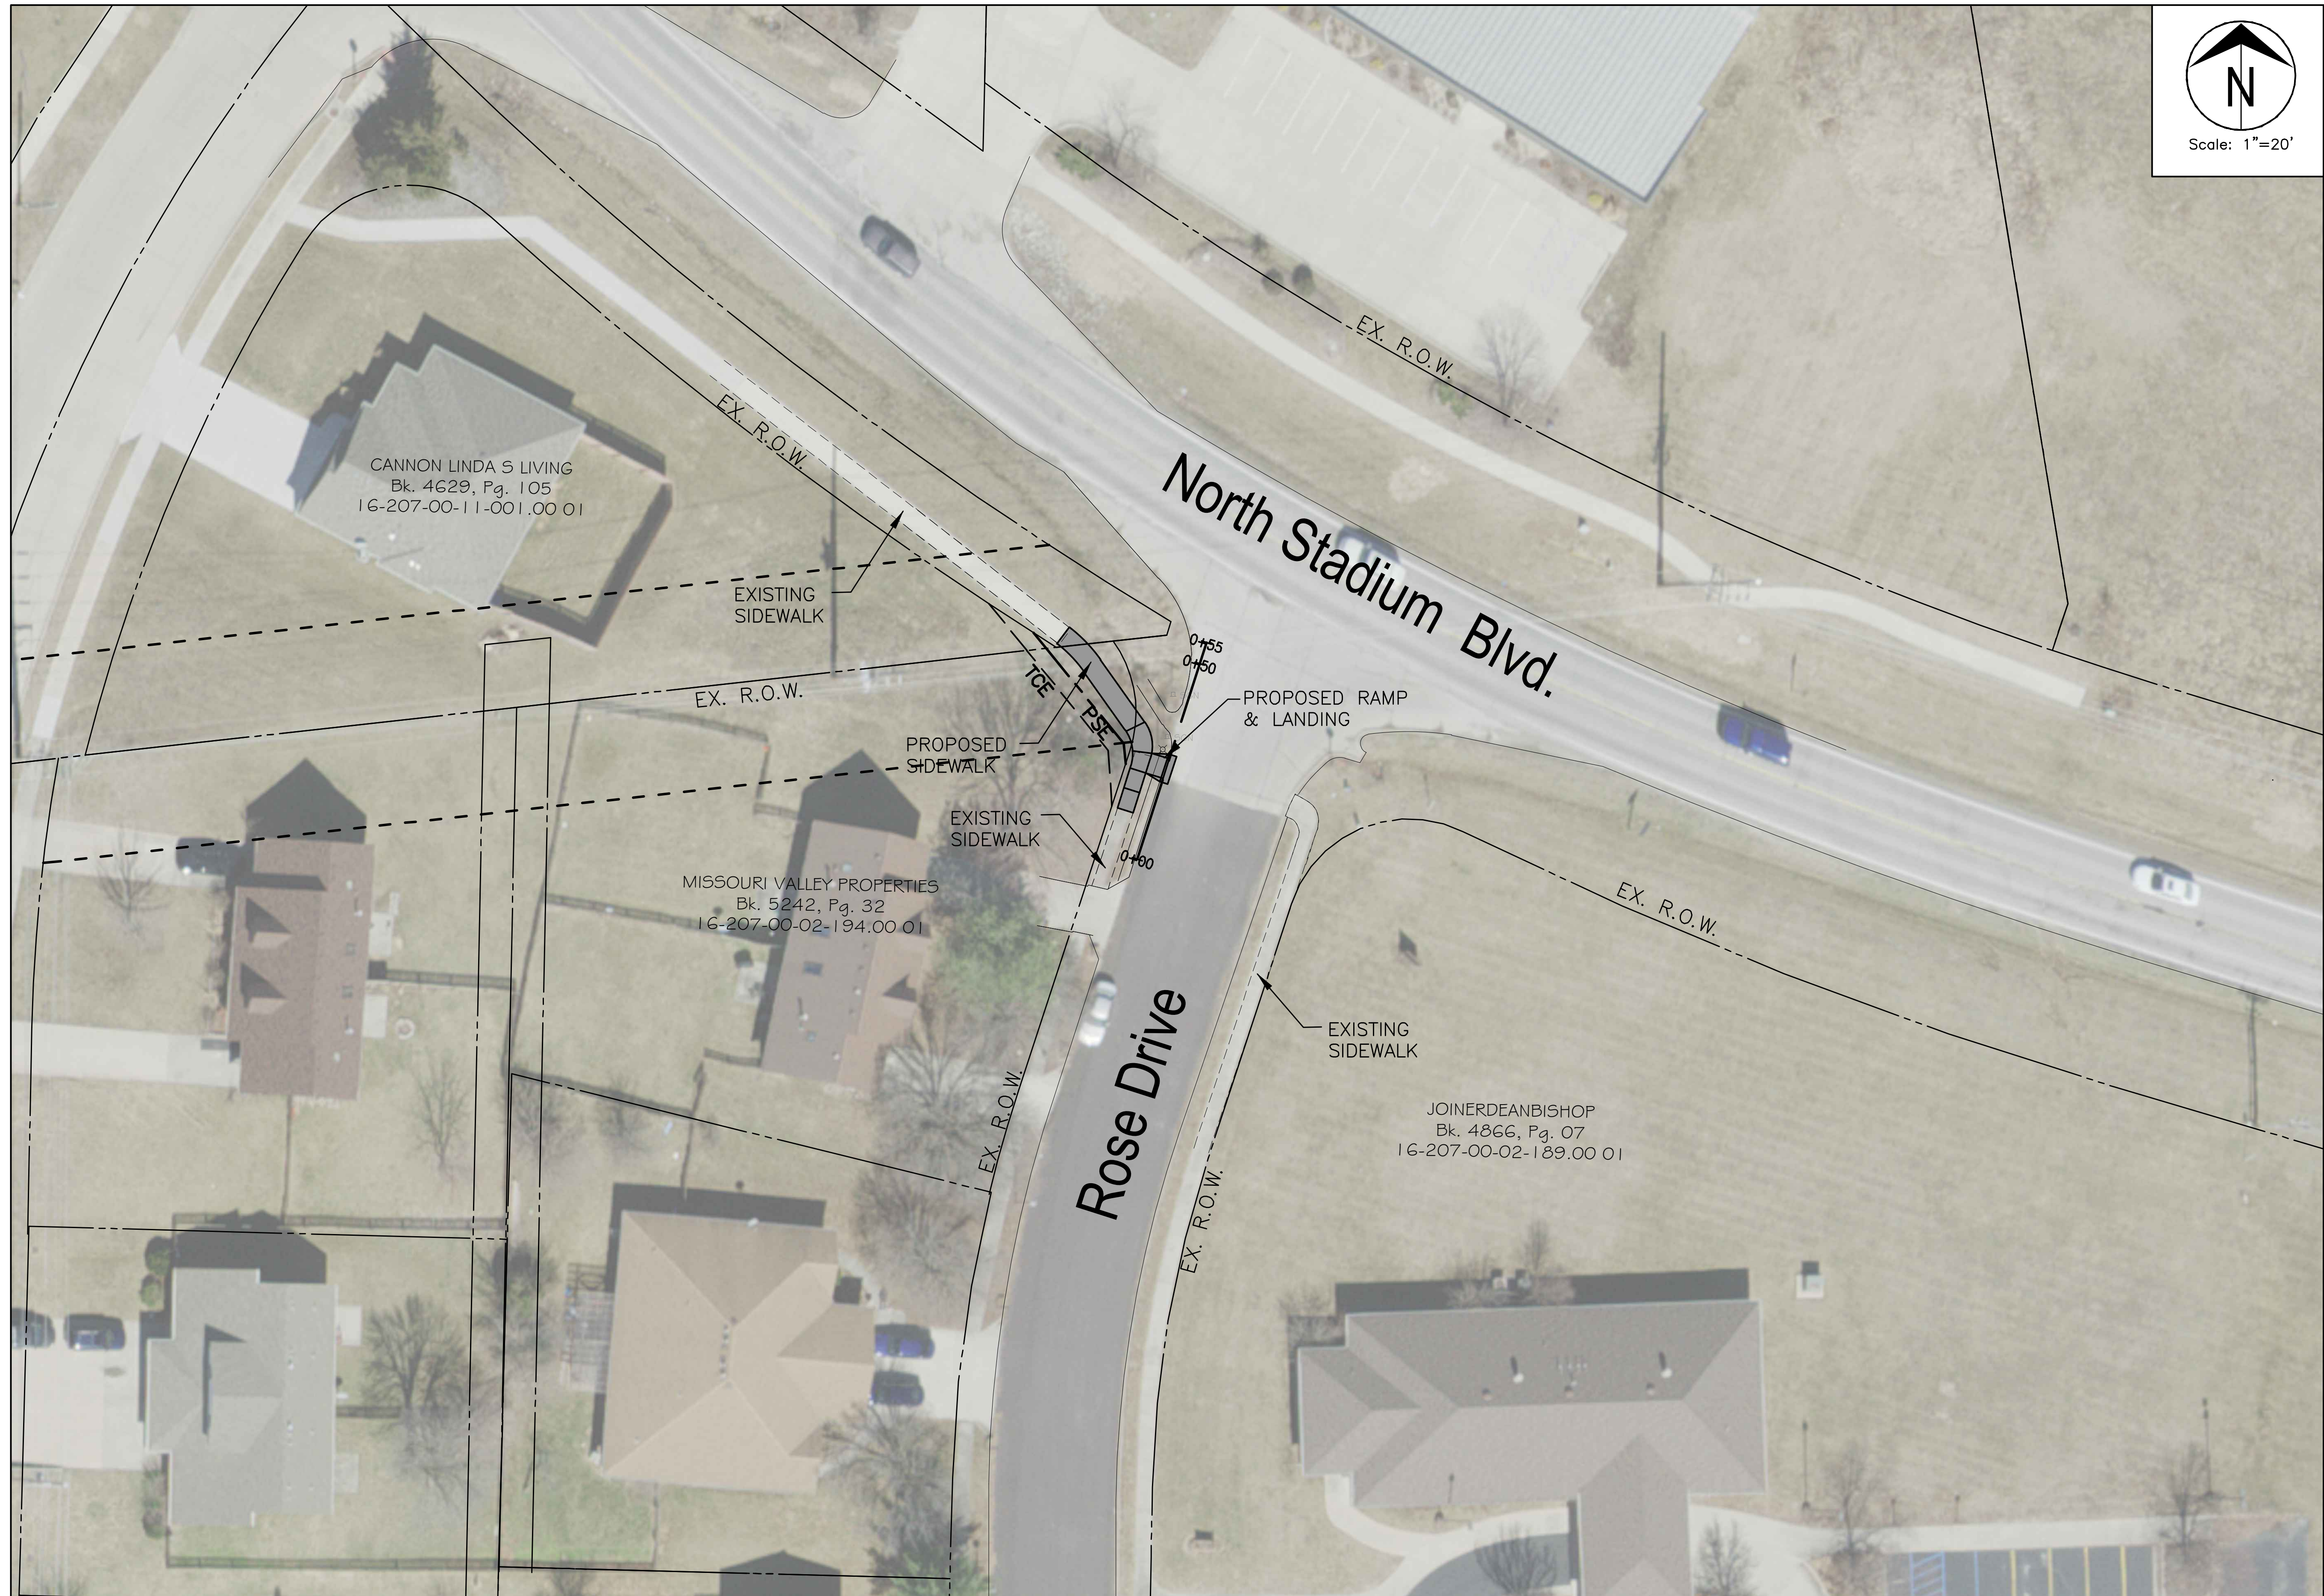


No.	Date	By	Revision

Rose Drive Sidewalk Plan

Mission
Provide safe, sustainable
infrastructure that promotes
positive communities.

701 East Broadway
P.O. Box 6015
Columbia, MO 65205
(573) 875-2489

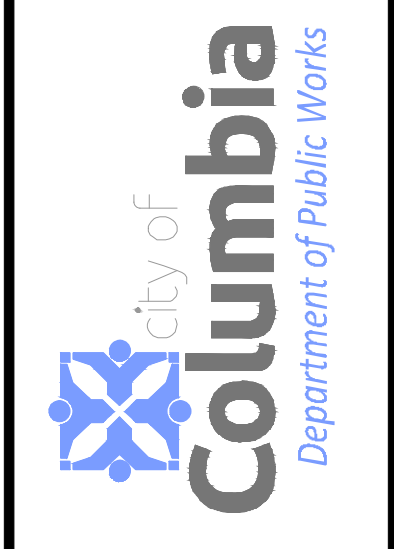

Shane Steven Crech
Registered Professional
Engineer
PE-2007011061

File No. C00761
Scale: 1" = 20'
12/30/2021
Des. A.N.H.
Dwn. A.N.H.
Chk. A.A.A.