
SUNSHINE EARLY CARE AND **EDUCATION CENTER** PD PLAN

2207 Holly Ave Columbia, Boone County, MO 65202

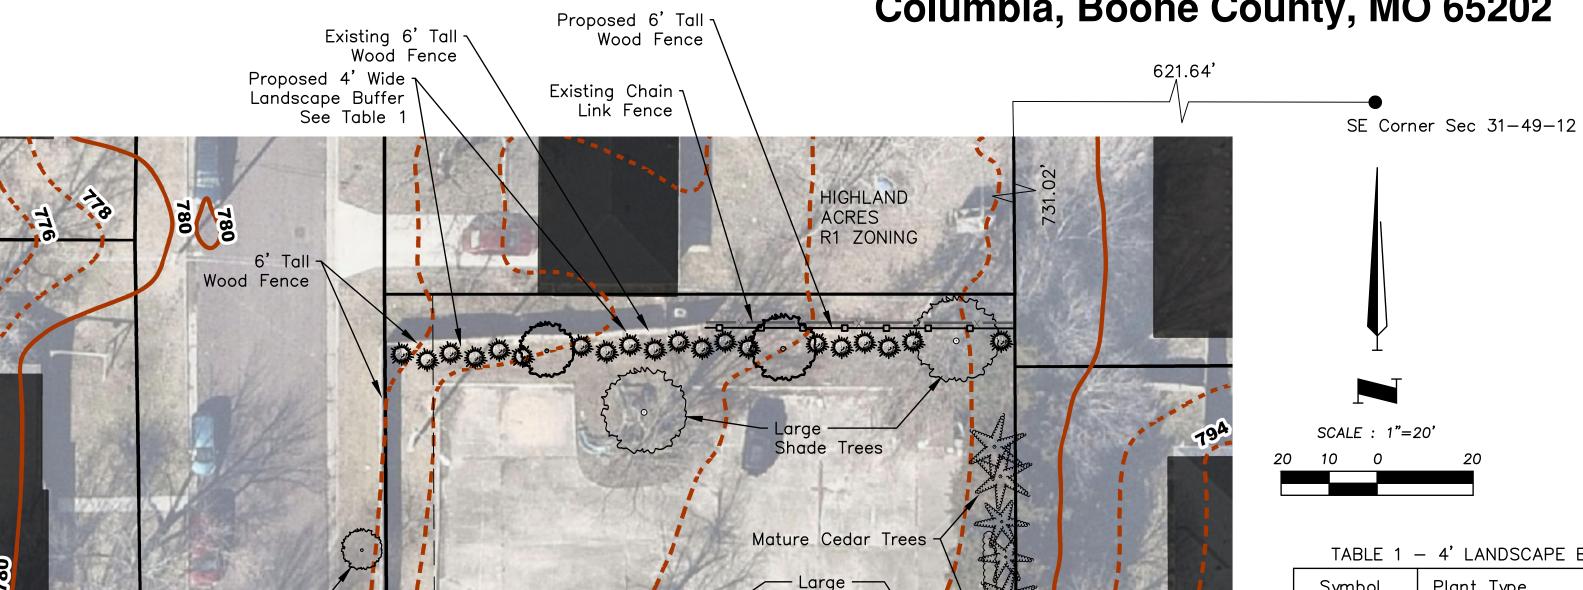

SUNSHINE

0.8 ACRES

Proposed

PROPOSED 5' SIDEWALK

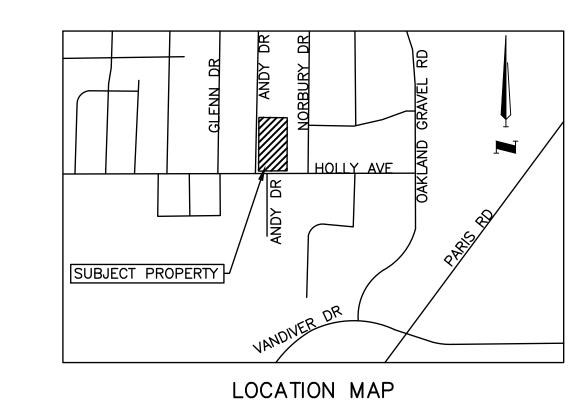


TABLE 1 - 4' LANDSCAPE BUFFER PLANTING

Symbol	Plant Type	Qty	Notes
Something of the state of the s	Large Shade Tree	1	(a)
A CONTRACTOR OF THE PARTY OF TH	Medium Shade Tree	1	(b)
0	Small Shade Tree	1	(b)
\$	Shrubs	20	(c)

(Canopy)

Source: Nearmap. https://www.nearmap.com/us/en

✓ Shrubs

Wood Fence

Proposed

5' Sidewalk

- (a) Existing tree
- (b) Per 29-4.4(e)(2)(iii)(B) 2-inch caliper; 10 feet in height
- (c) Per 29-4.4(e)(2)(iii)(C) Shrubs/flowering plants covering a minimum of 50% of the remaining area outside the required trees, with a minimum of 25% being flowering

SITE INFORMATION: SITE ADDRESS: 2207 HOLLY AVE. COLUMBIA, MO 65202

LOT SIZE: 0.8 AC

MAXIMUM BUILDING HEIGHT: 35 FT.

ZONING: PD

SUNSHINE FAMILY HOME CENTER, LLC 3633 EVERGREEN LN COLUMBIA, MO 65201

FLOOD PLAIN STATEMENT:

This tract is located in an Area Determined to be Outside the 0.2% Annual Chance Floodplain, Zone X, as shown by the flood map panel #29019C0281E dated April 19, 2017

NOTE: The proposed 20' radiuis corner truncation at the corner of Holly Ave and Andy Drive and proposed 10' utility easements on Holly Ave and Andy Drive are shown as final plat requirements. No final plat is planned at this time. At such time that final platting is required, these items will be dedicated as part of said final plat.

DESIGN EXCEPTIONS: 29-4.3(g)(1): Residential setback Granting a partial waiver from the required 6', to prohibit parking within 3' of the east property line.

29-4.4(e) and Table 4.4-4: Property edge buffering Granting a partial waiver to allow a level 2 transitional screening and buffer along the north property line, instead of the required level 3 screening and buffer

Design Adjustment for required sidewalk along the Andy Street frontage as required by UDC Section 29-5.1 Approved by City Council pursuant to Ordinance #____ on the _____ day of _____ 2022.

	PPROVED BY THE CITY OF COLUMBIA PLANNING AND ZONING COMMISSION			
Т	THIS DAY OF,	2022		
_	Sara Loe — Chairperson	- 1		
А	APPROVED BY THE CITY COUNCIL PURSUANT			
Т	O ORDINANCE #			
0	N THE DAY OF	, 2022		
_		_		
В	BARBARA BUFFALOE, MAYOR			
Α	ATTEST:			

SHEELA AMIN, CLERK

Trees

Proposed 10' UE

790

EXISTING UTILITY POLE

EXISTING FIRE HYDRANT

Truncation R20'

HOLLY AV

40' R.O.W.

SHEET NUMBER 1 of 1

DAYCARE

SUNSHINE | PD Developi