


Philips Farm Road - Alignments 1 and 2

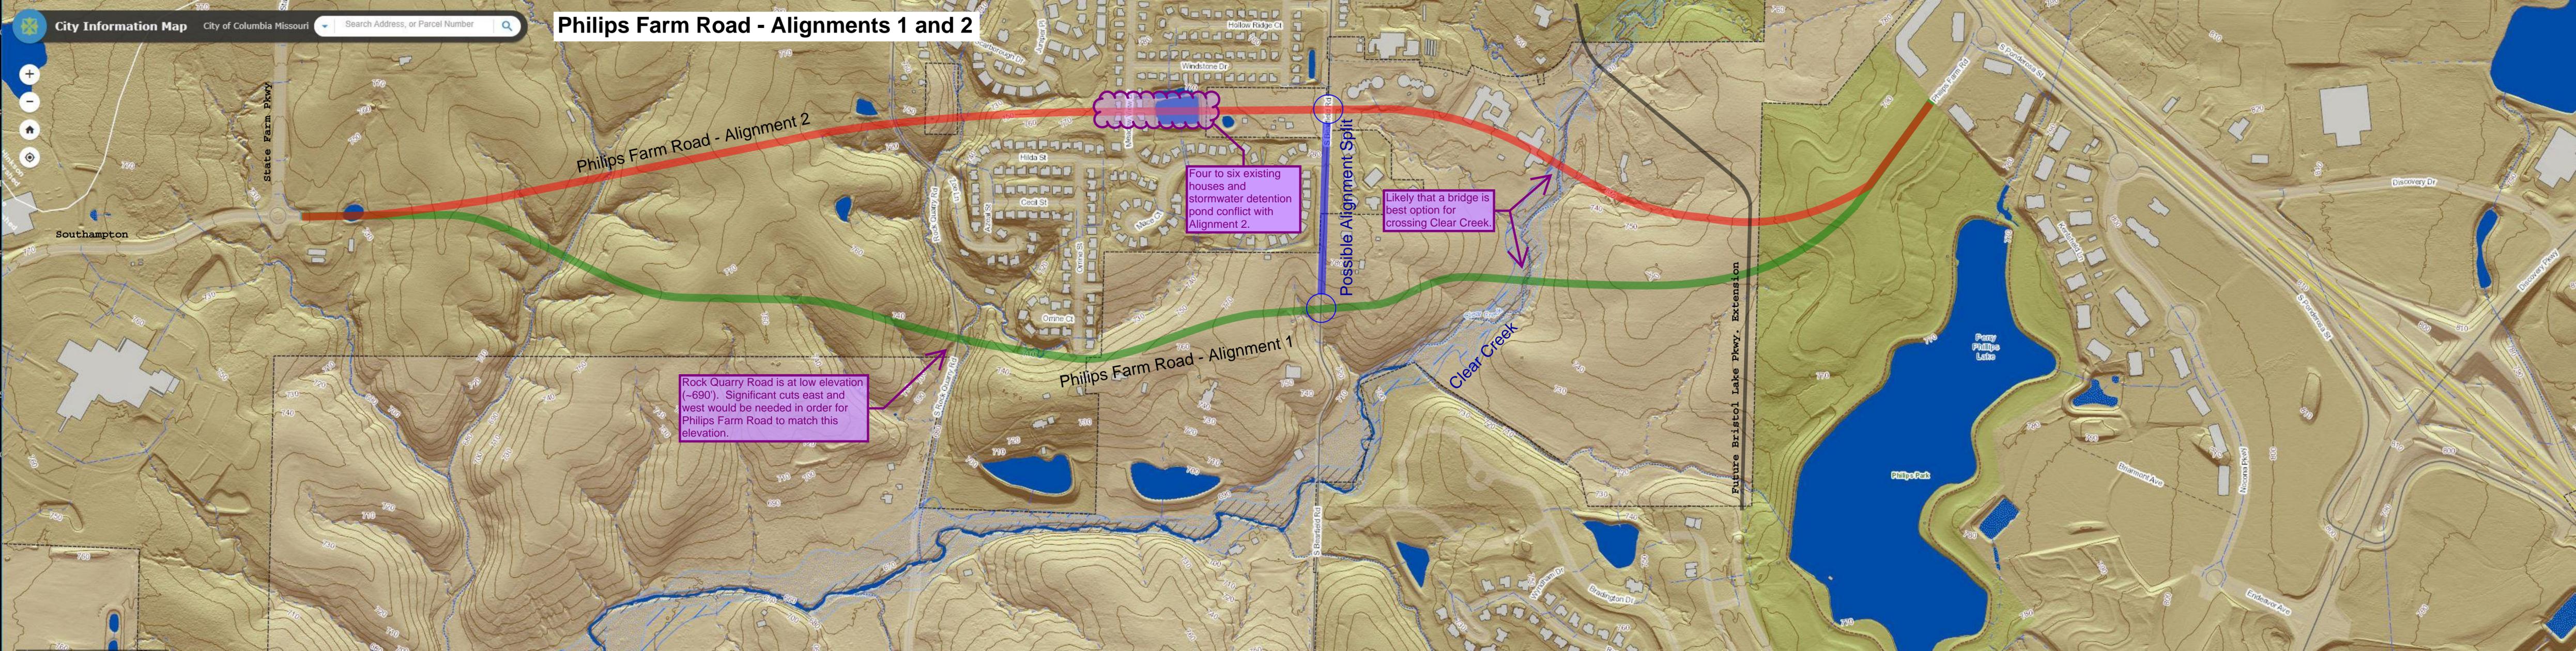

Philips Farm Road - Alignment 2

Philips Farm Road - Alignment 1

Possible Alignment Split

Clear Creek

Future Bristol Lake Pkwy. Extension

Four to six existing houses and stormwater detention pond conflict with Alignment 2.

Likely that a bridge is best option for crossing Clear Creek.

Rock Quarry Road is at low elevation (~690'). Significant cuts east and west would be needed in order for Philips Farm Road to match this elevation.