
## PRELIMINARY PLAT PARIS ROAD VILLAGE - PLAT NO. 2 A REPLAT OF LOT 5 OF ADMINISTRATIVE PLAT 2 OF LOT 1, PARIS ROAD VILLAGE

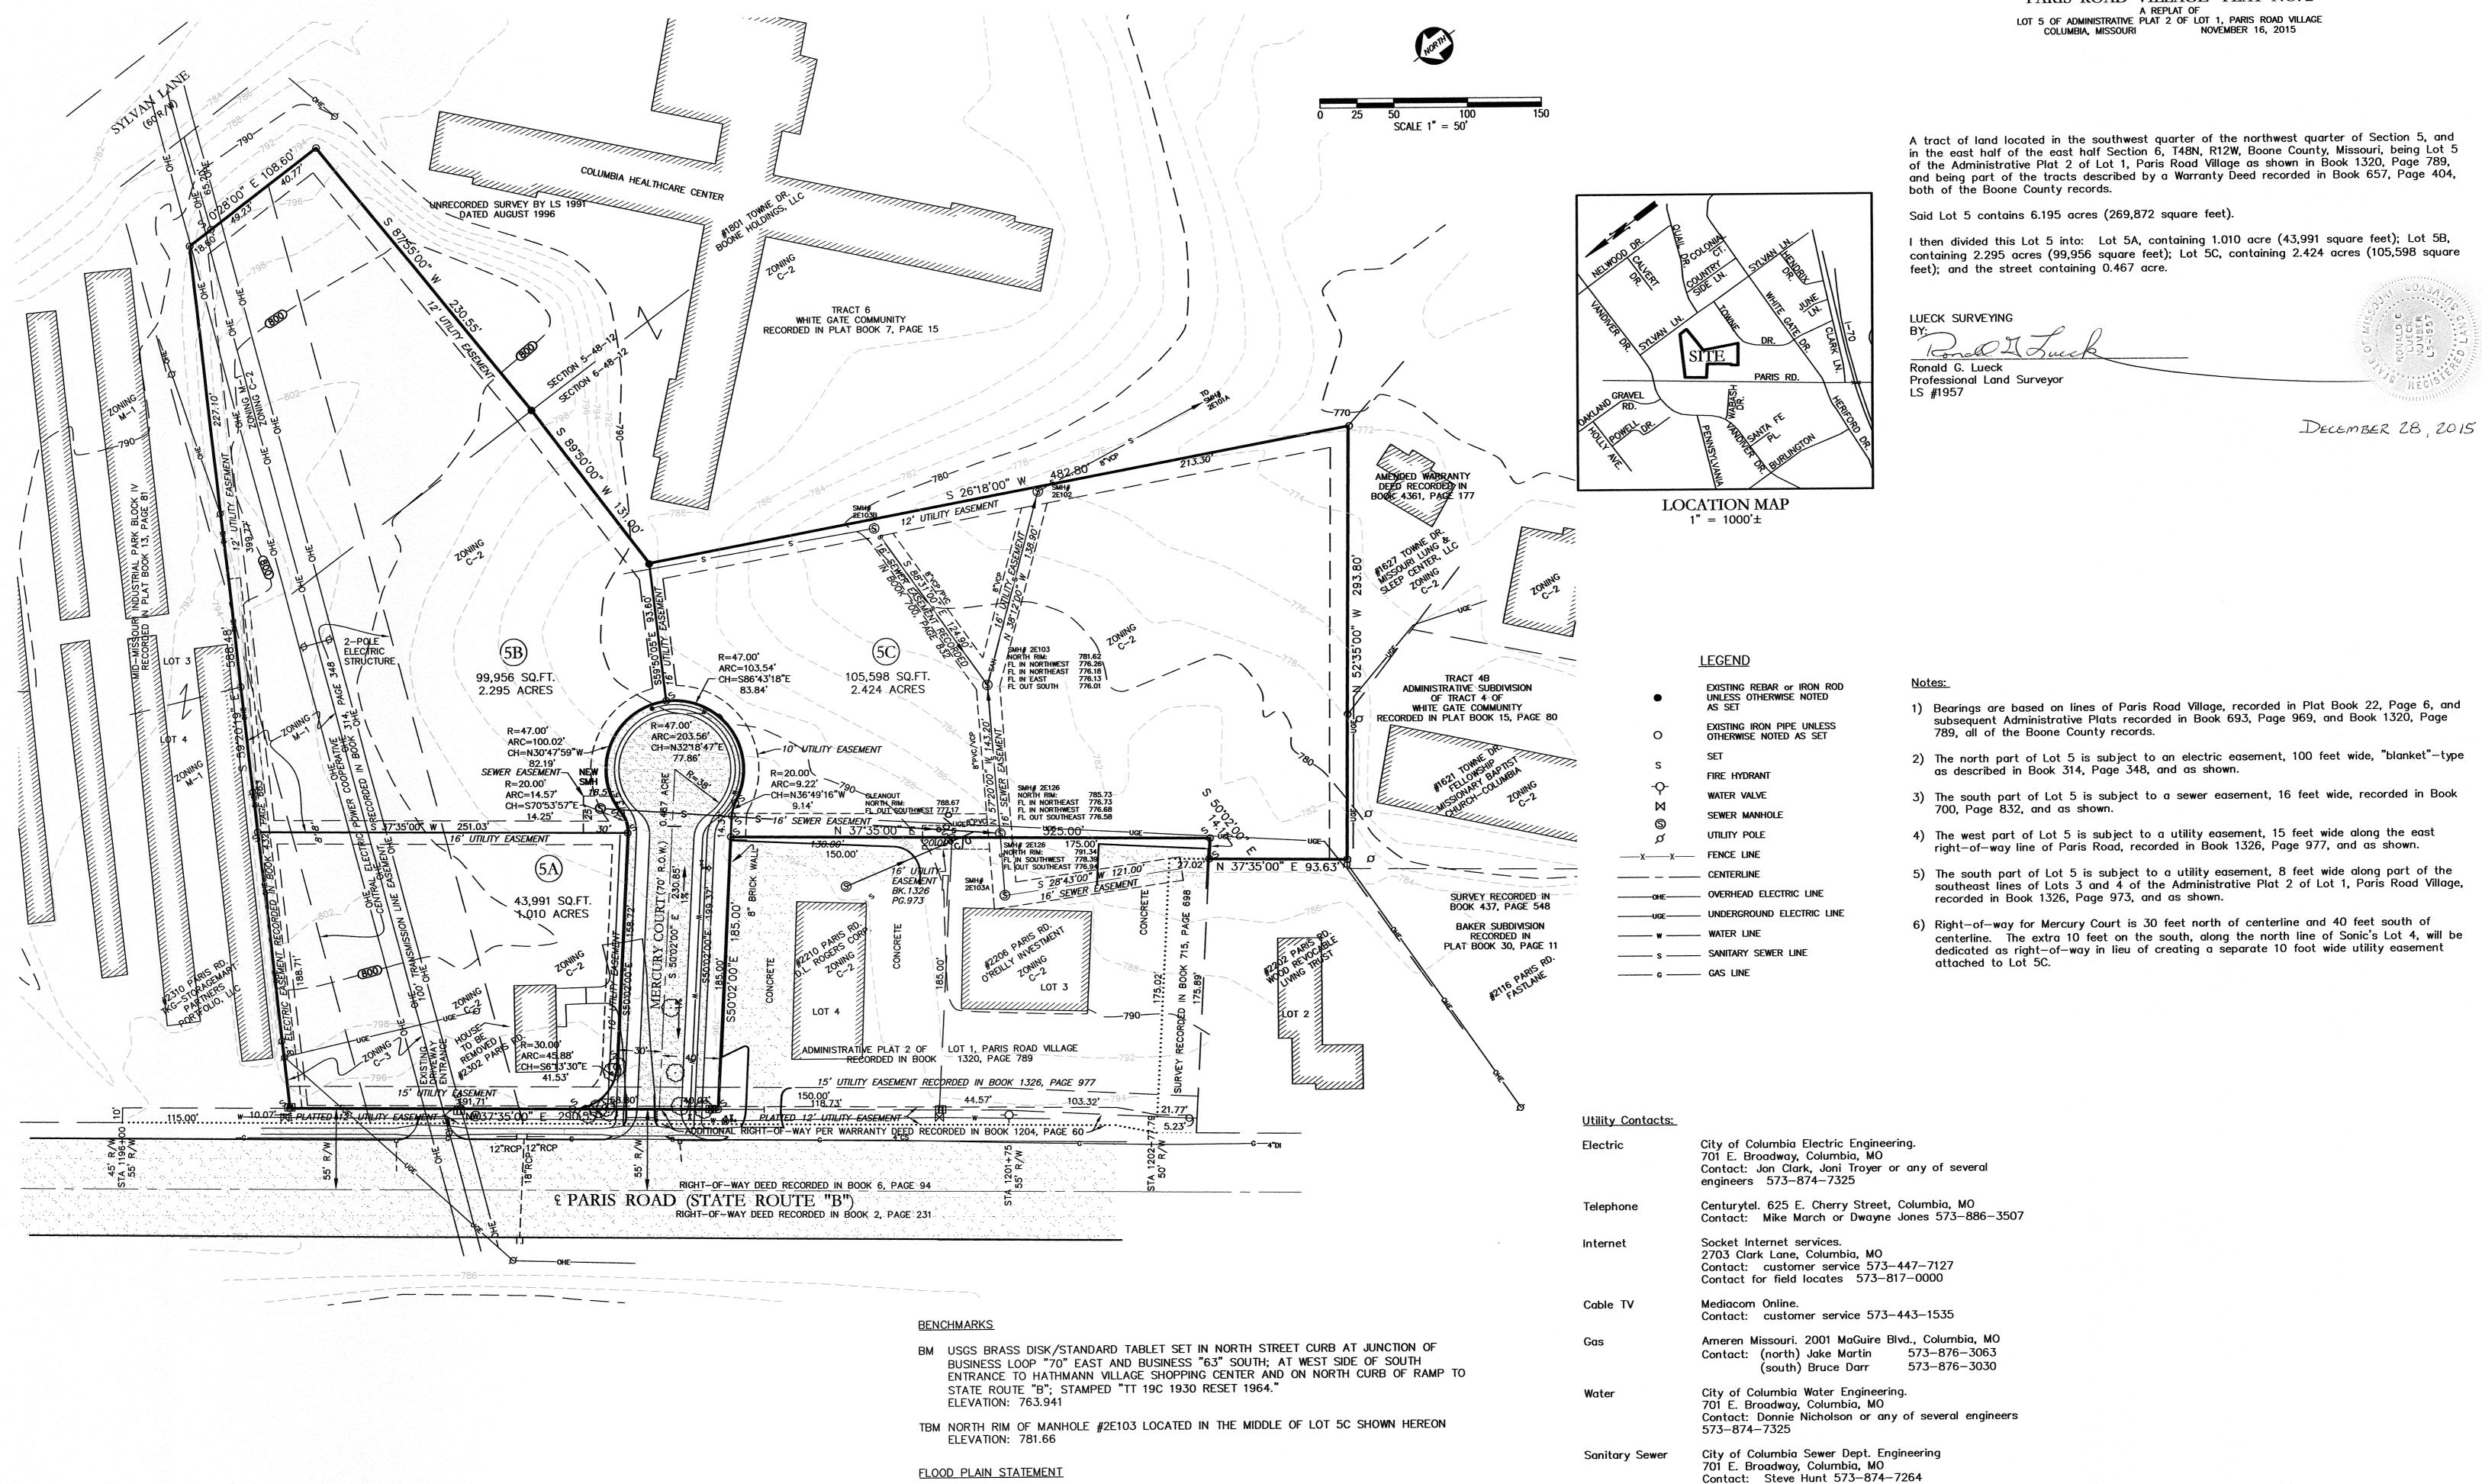

THIS TRACT IS NOT LOCATED WITHIN THE 100-YEAR FLOOD PLAIN PER FEMA FIRM NO.

PER USGS TOPO QUAD "COLUMBIA, MO", REVISED IN 1981, THERE ARE NO STREAMS WITHIN

THE SUBJECT PROPERTY OF PARIS ROAD VILLAGE - NO. 2 OR WITHIN 600 FEET OF THIS

SUBJECT PROPERTY, AS DEFINED BY THE CITY OF COLUMBIA ORDINANCES, CHAPTER 12A,

29019C0285D dated March 17, 2011.

STREAM BUFFER STATEMENT

ARTICLE X. SECTION 12A-233.

**OWNER** 

Paris Road Properties, Inc.

10951 I-70 Drive NE

Columbia, MO 65202

John Payne, President & Secretary

APPROVED BY THE PLANNING AND ZONING COMMISSION OF THE CITY

OF COLUMBIA, MISSOURI, THIS 7th DAY OF LONGOLY, 2016.

STEPHEN REICHLIN, CHAIRMAN

PLANNING AND ZONING COMMISSION

LUECK SURVEYING
914 N. COLLEGE AVE., STE. 2
COLUMBIA, MISSOURI 65201
rlueck@socket.net
PHONE: (573) 443-6219

1373 L 96

Sewer Maintenance

573-445-9427

4900 Gillespie Bridge Road, Columbia, MO

Contact: David Sorrell, Manager, or Lester Adkisson