


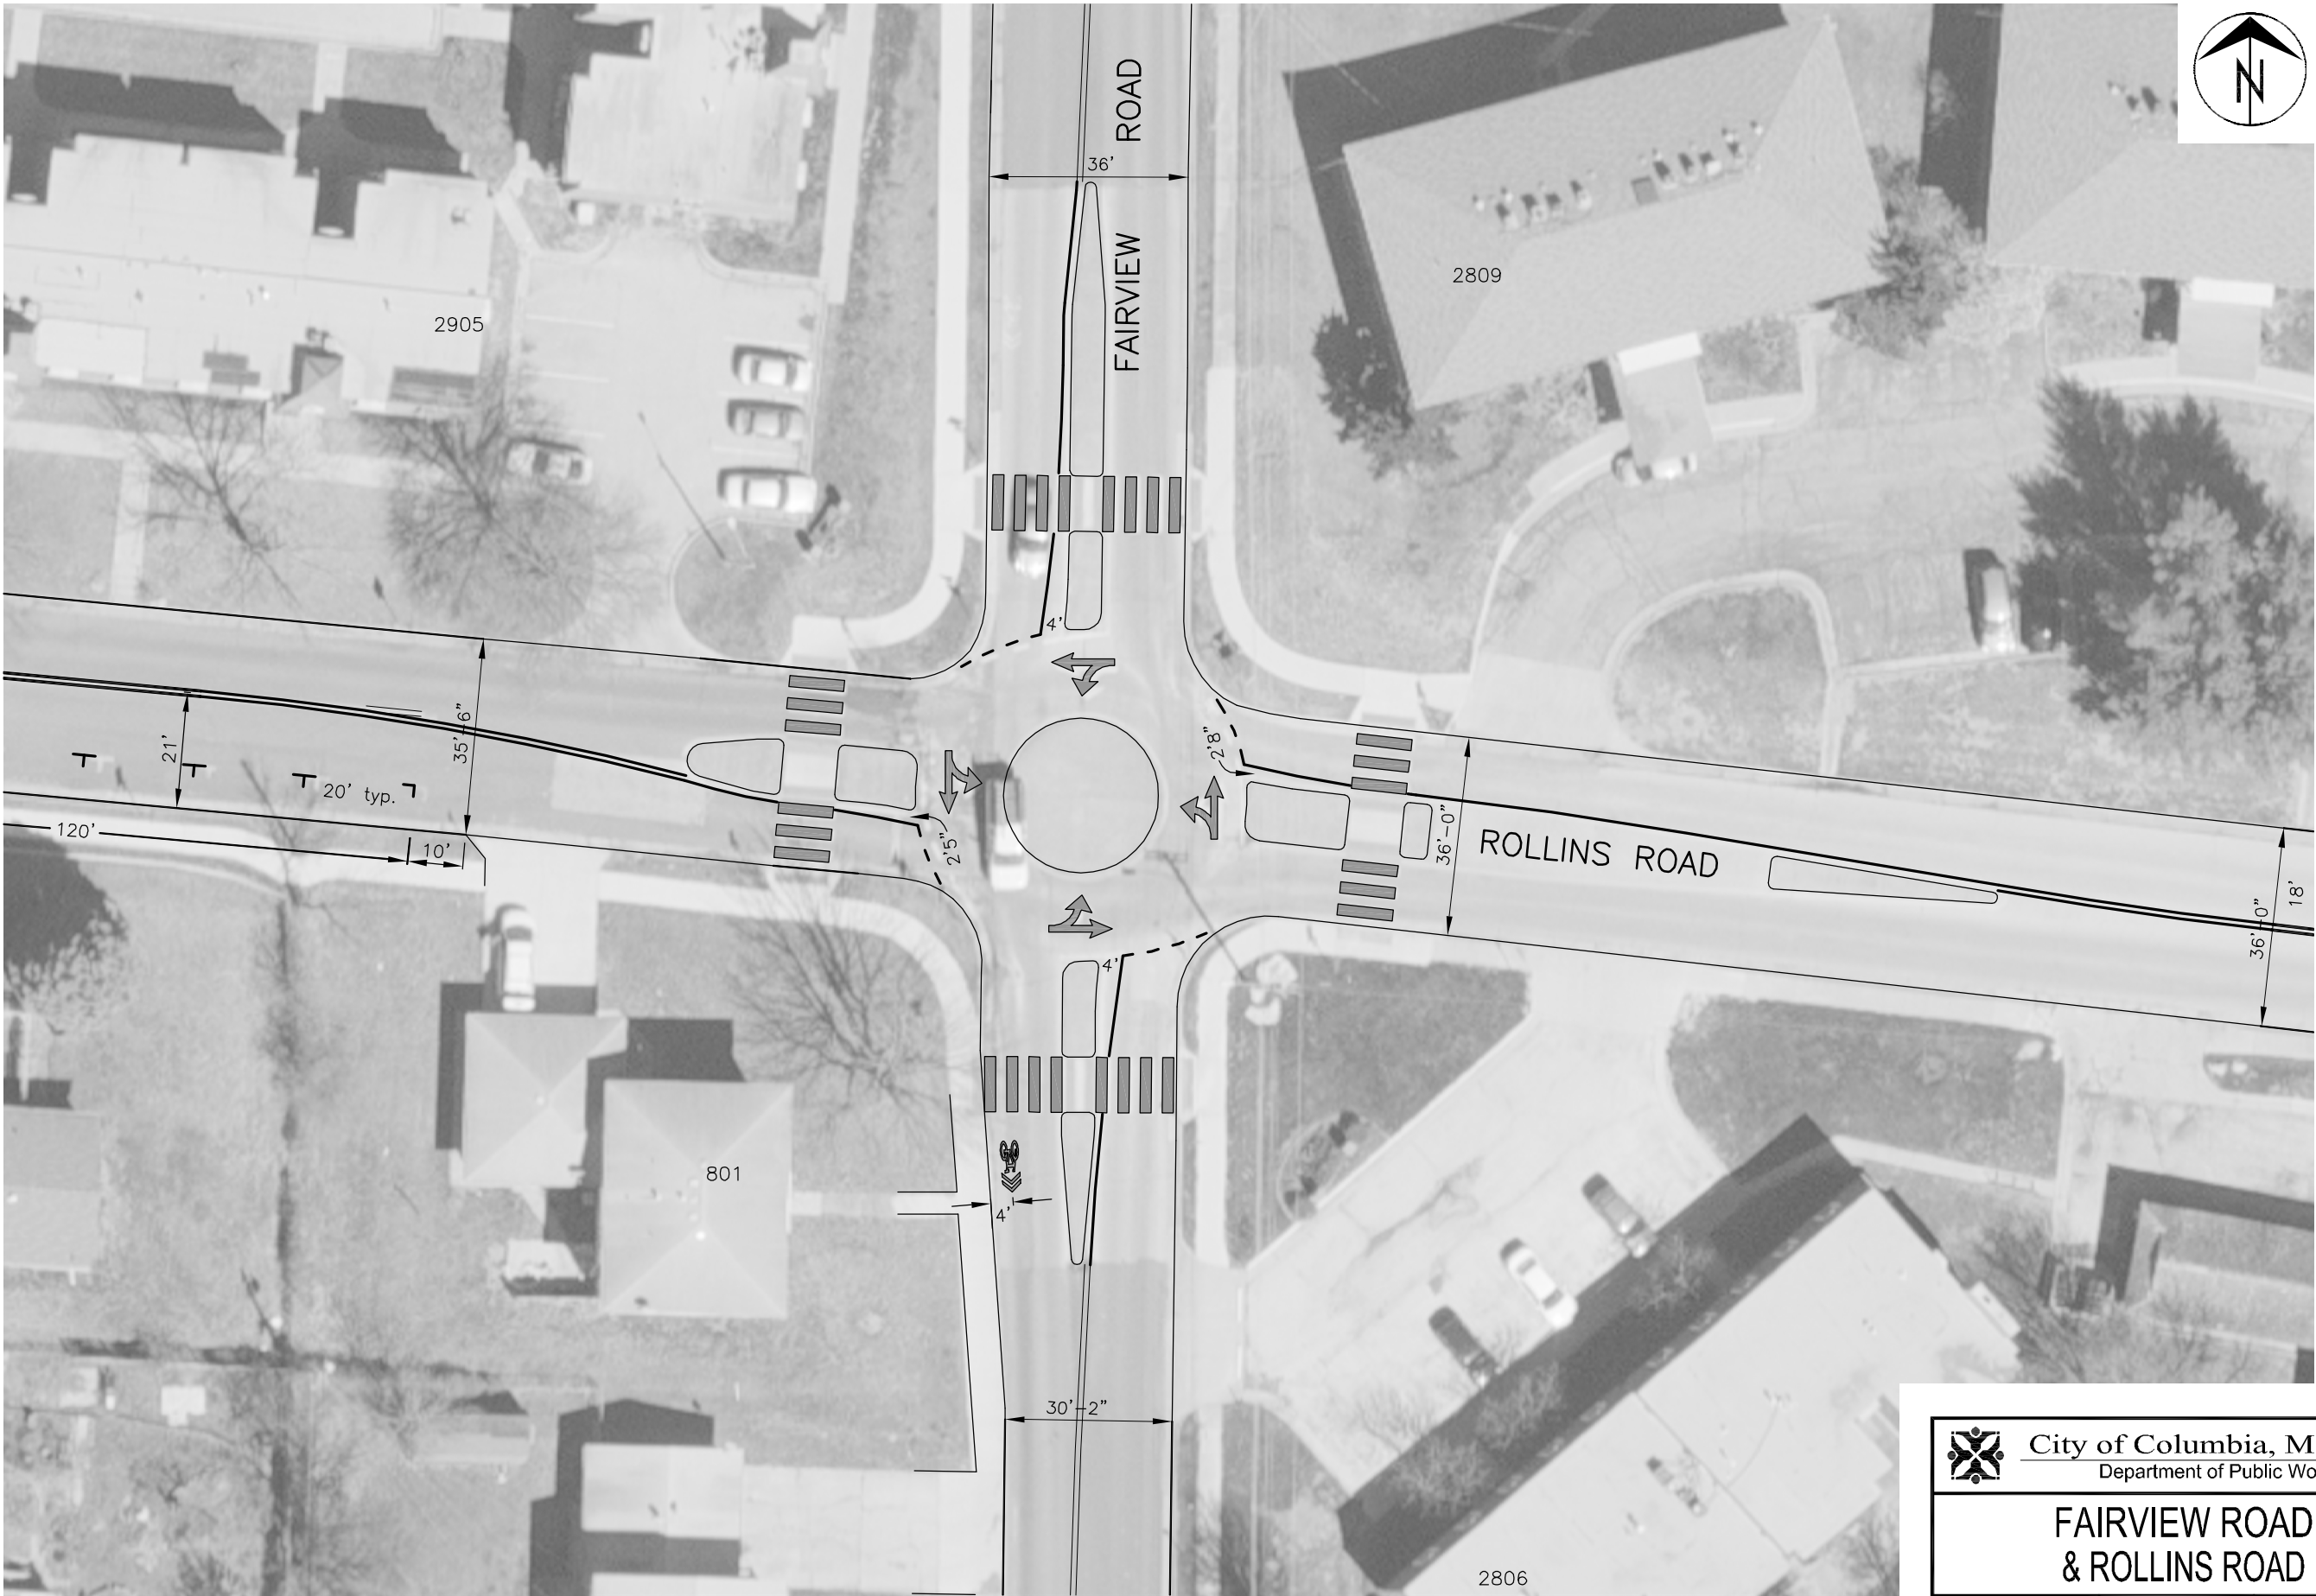

City of Columbia, Missouri
Department of Public Works

FAIRVIEW ROAD
& ROLLINS ROAD

Scale: 1"= 30' | Dwn: C.M.V. | Date: 10/27/2015