



Total 25ft front yard total area = 3,790SF
 Total Impervious Area = 2,880SF
 Total landscaped Area = 910SF
 Percentage Impervious = 76% Impervious

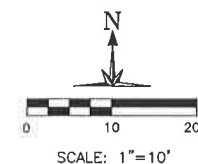

001961

REVISED
7-2-18

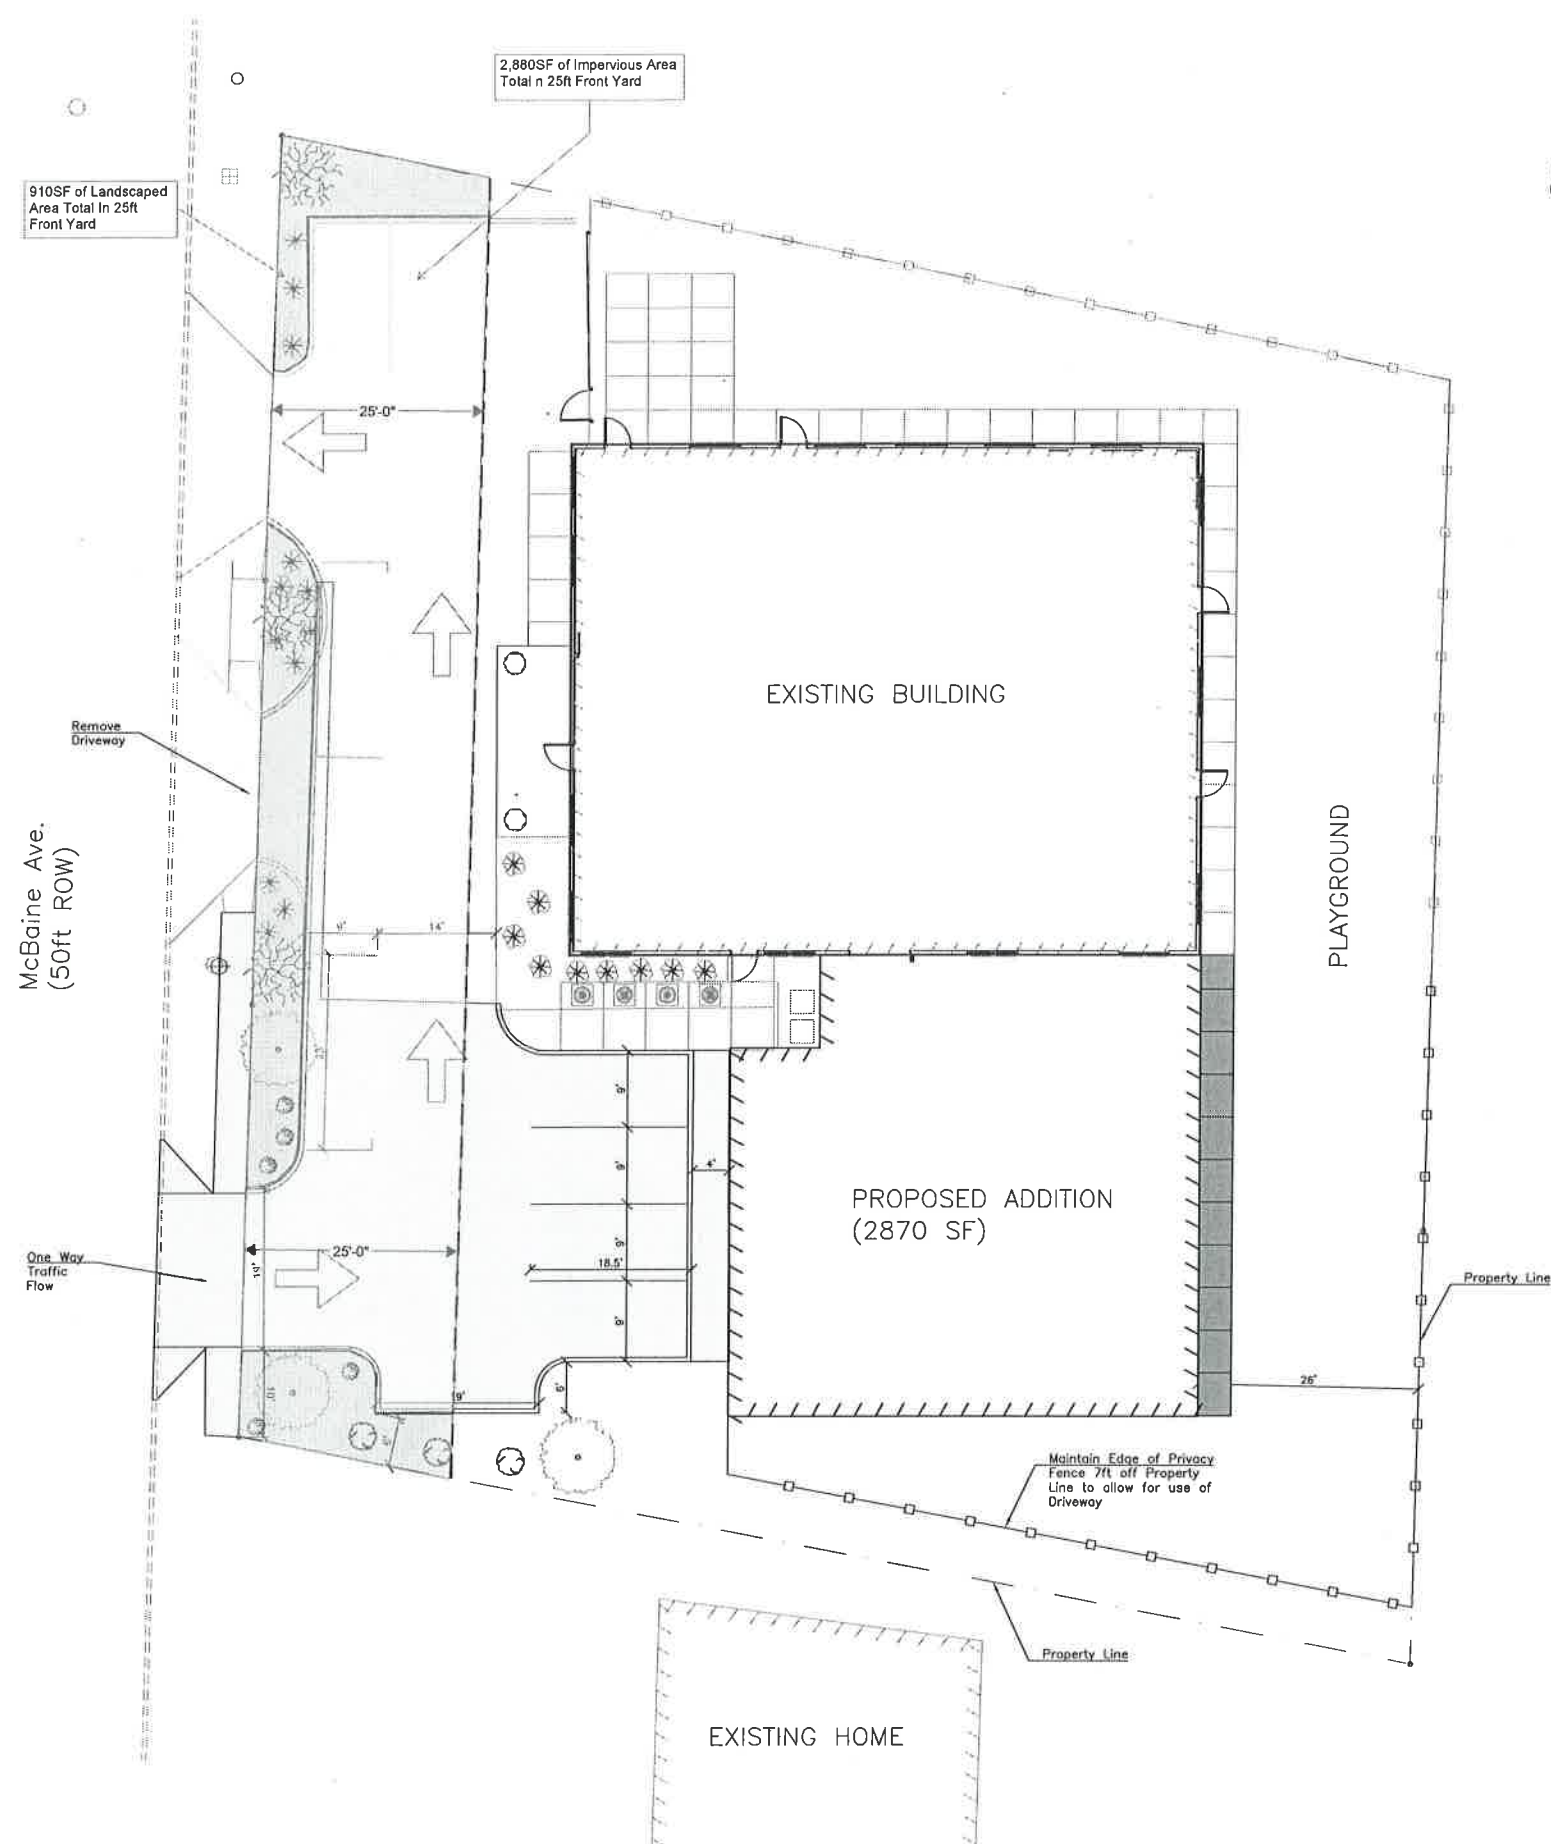

Creating Clients for Life
 210 Park Avenue
 Columbia, MO 65203
 P 573 , 499 , 1944

MISSOURI CERTIFICATE OF AUTHORITY
 NO. E , 2017015086
 EXPIRES: DECEMBER 31, 2018

NOTICE:
 SSE waives any and all responsibility and liability for problems which arise from failure to follow these Plans, Specifications, and the engineering intent they convey, or for problems which arise from failure to obtain and/or follow the engineers guidance with respect to any errors, omissions, inconsistencies, ambiguities, or conflicts which are alleged.

COPYRIGHT:
 Copyright and property rights in these documents are expressly reserved by SSE. No reproductions, changes, or copies in any manner shall be made without obtaining prior written consent from SSE.

Keenan K. Simon
 MO-PE 2016017682
 MY LICENSE RENEWAL DATE
 IS DECEMBER 31, 2018

NANNY'S
 NEIGHBORHOOD
 CHILDCARE CENTER
 COLUMBIA, MO

404 McBaine Ave.
 6/5/2018

REVISIONS

ENGINEER
 KKS
 CHECKED BY
 KKS
 DRAWN BY
 KKS
 SSE PROJECT #

FRONT YARD
 DRAWING NO. C102
 SHEET NO. 0 OF 00