


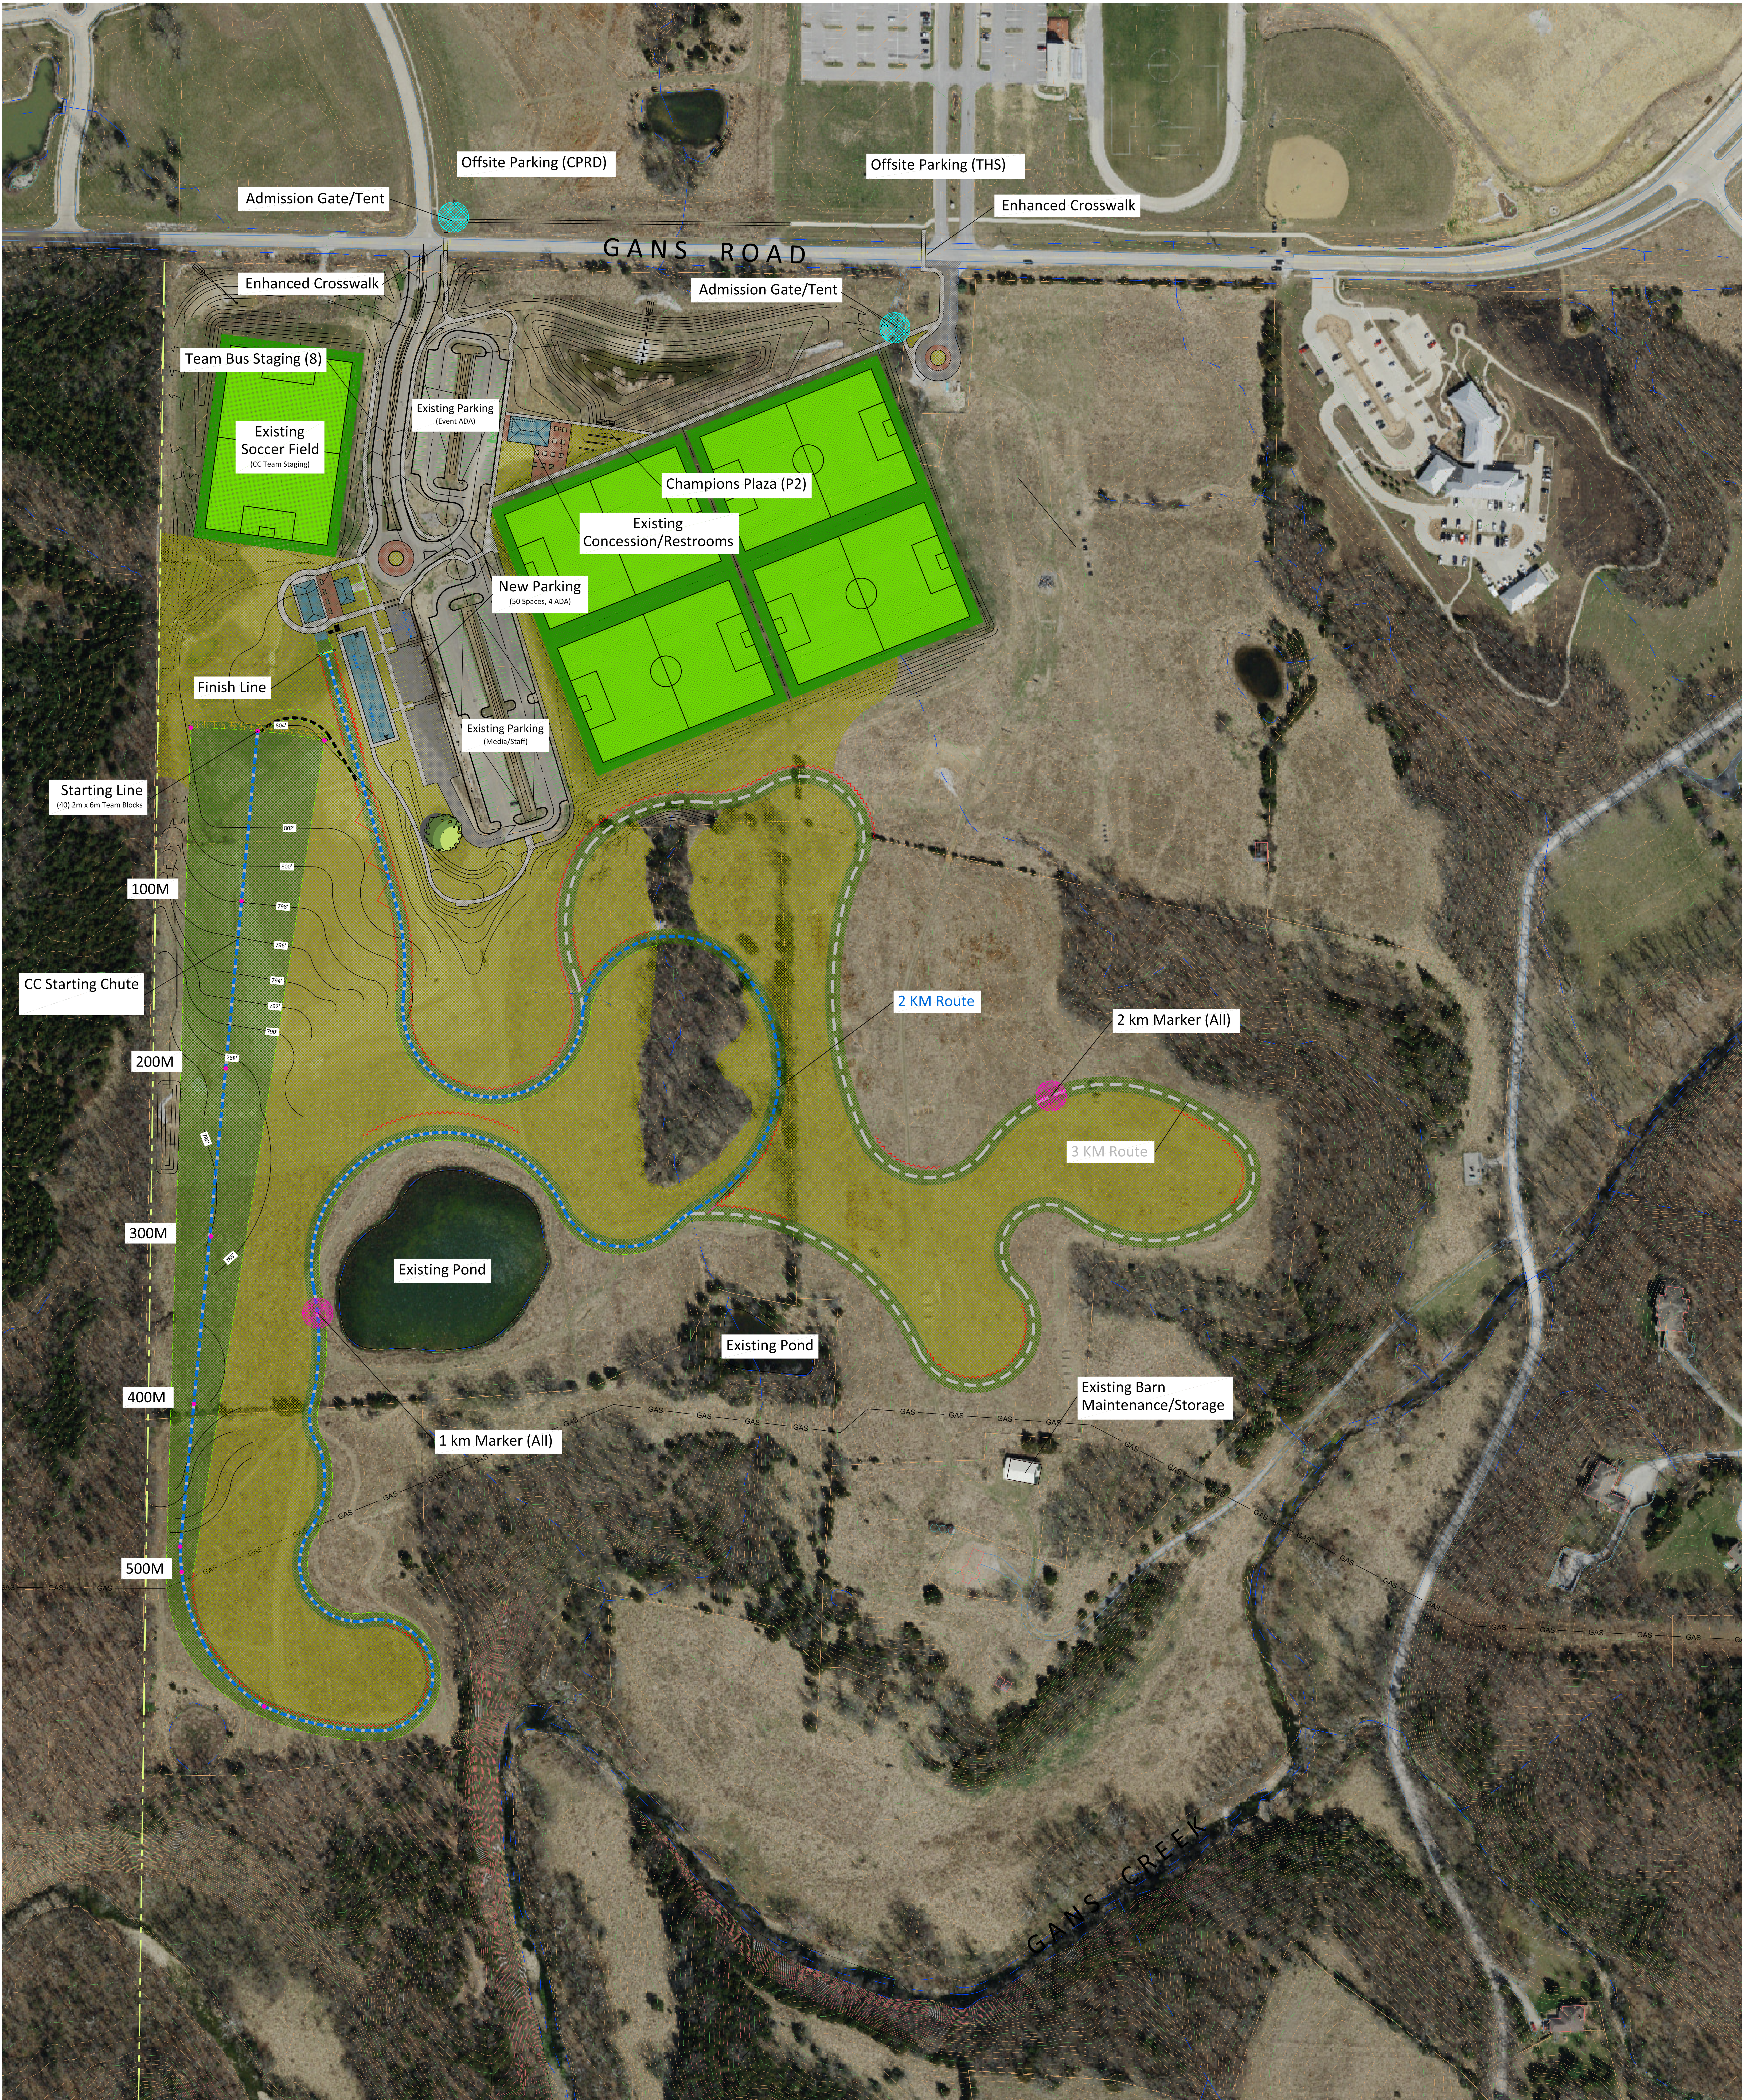
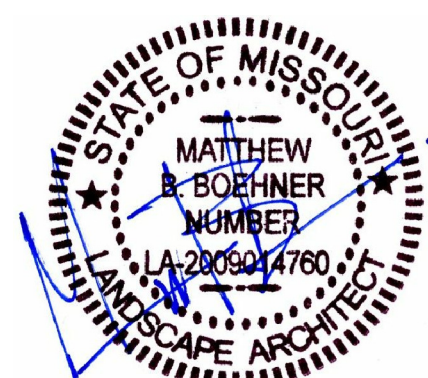


PROPOSED MASTERPLAN
GANS CREEK RECREATION AREA
Championship Cross Country Facility Addition

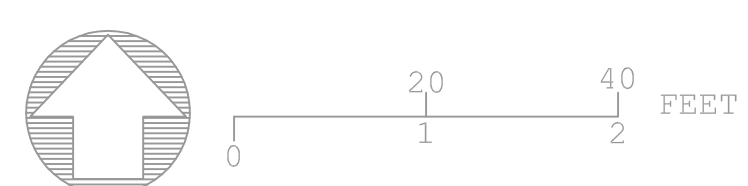

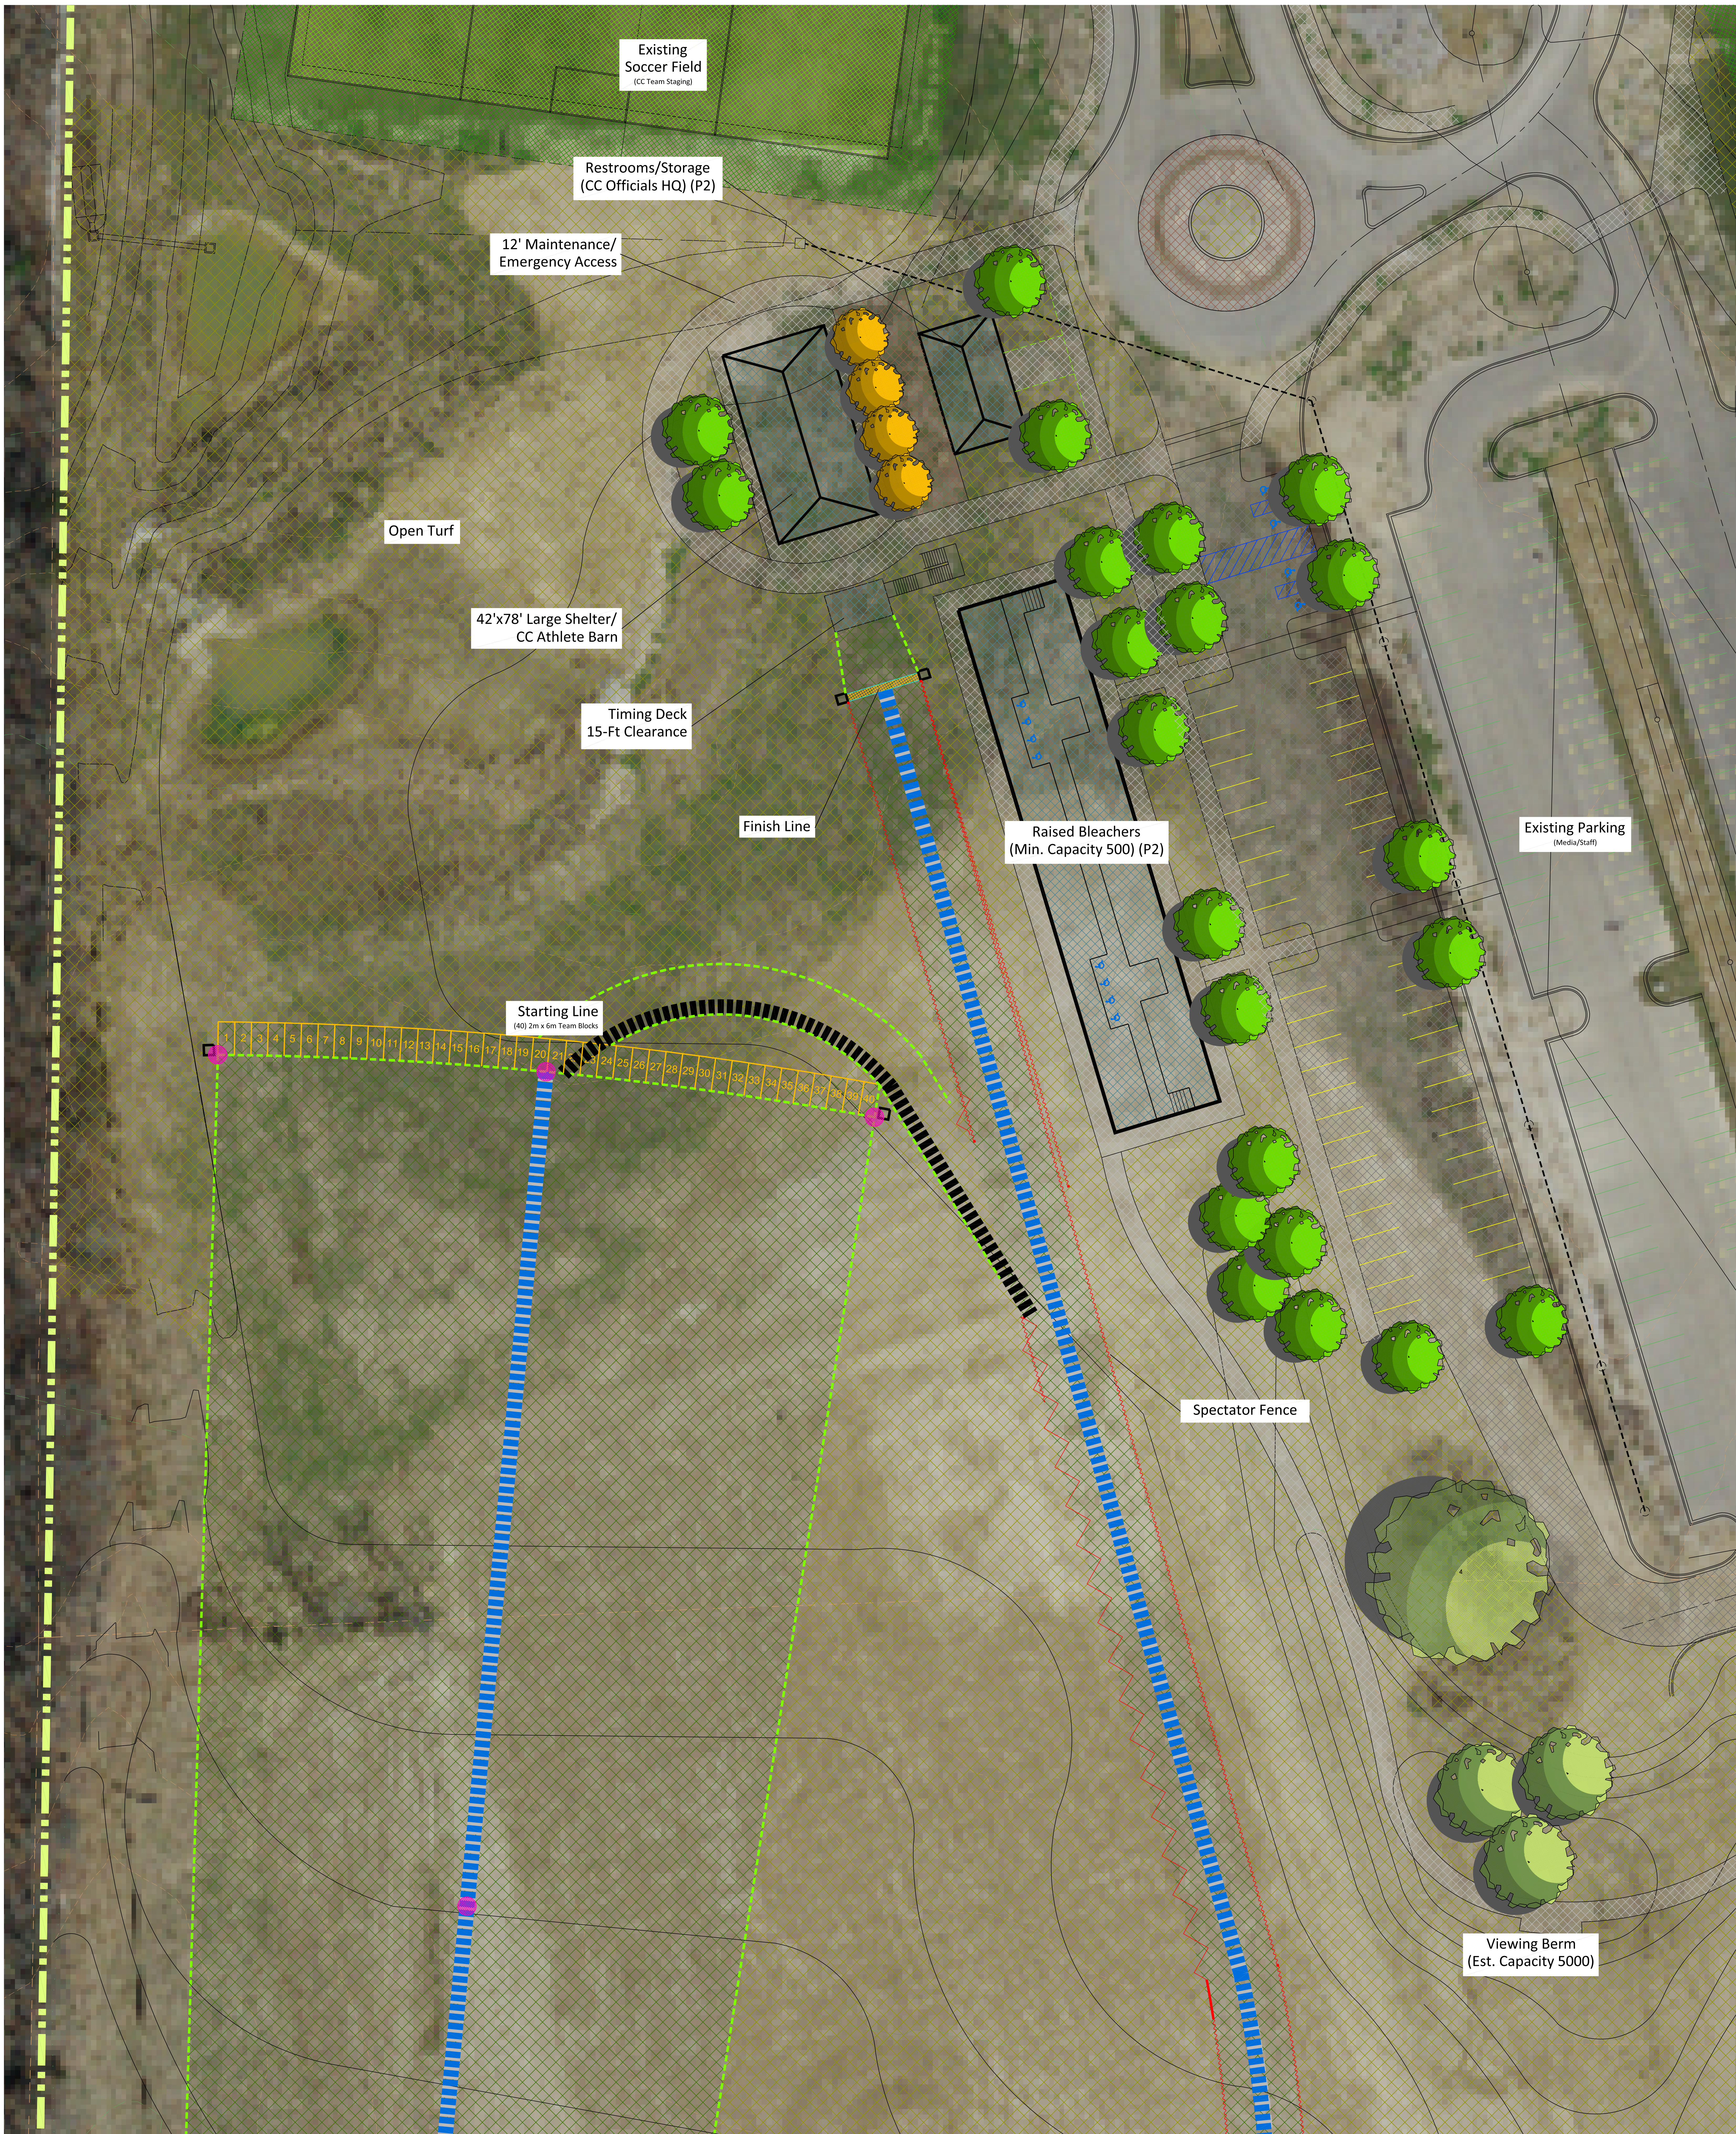

PROPOSED MASTERPLAN GANS CREEK RECREATION AREA Championship Cross Country Facility Addition

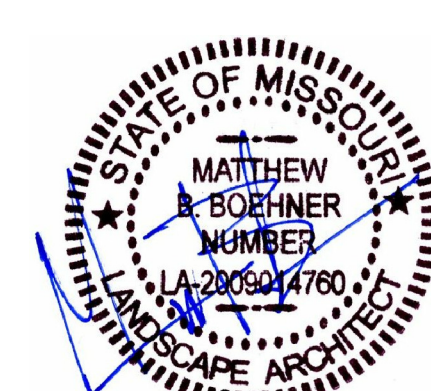



Cross Country Facilities Concept



Champions Plaza




Athlete Barn



Race Officials Building w/ Restrooms



Timing Tower

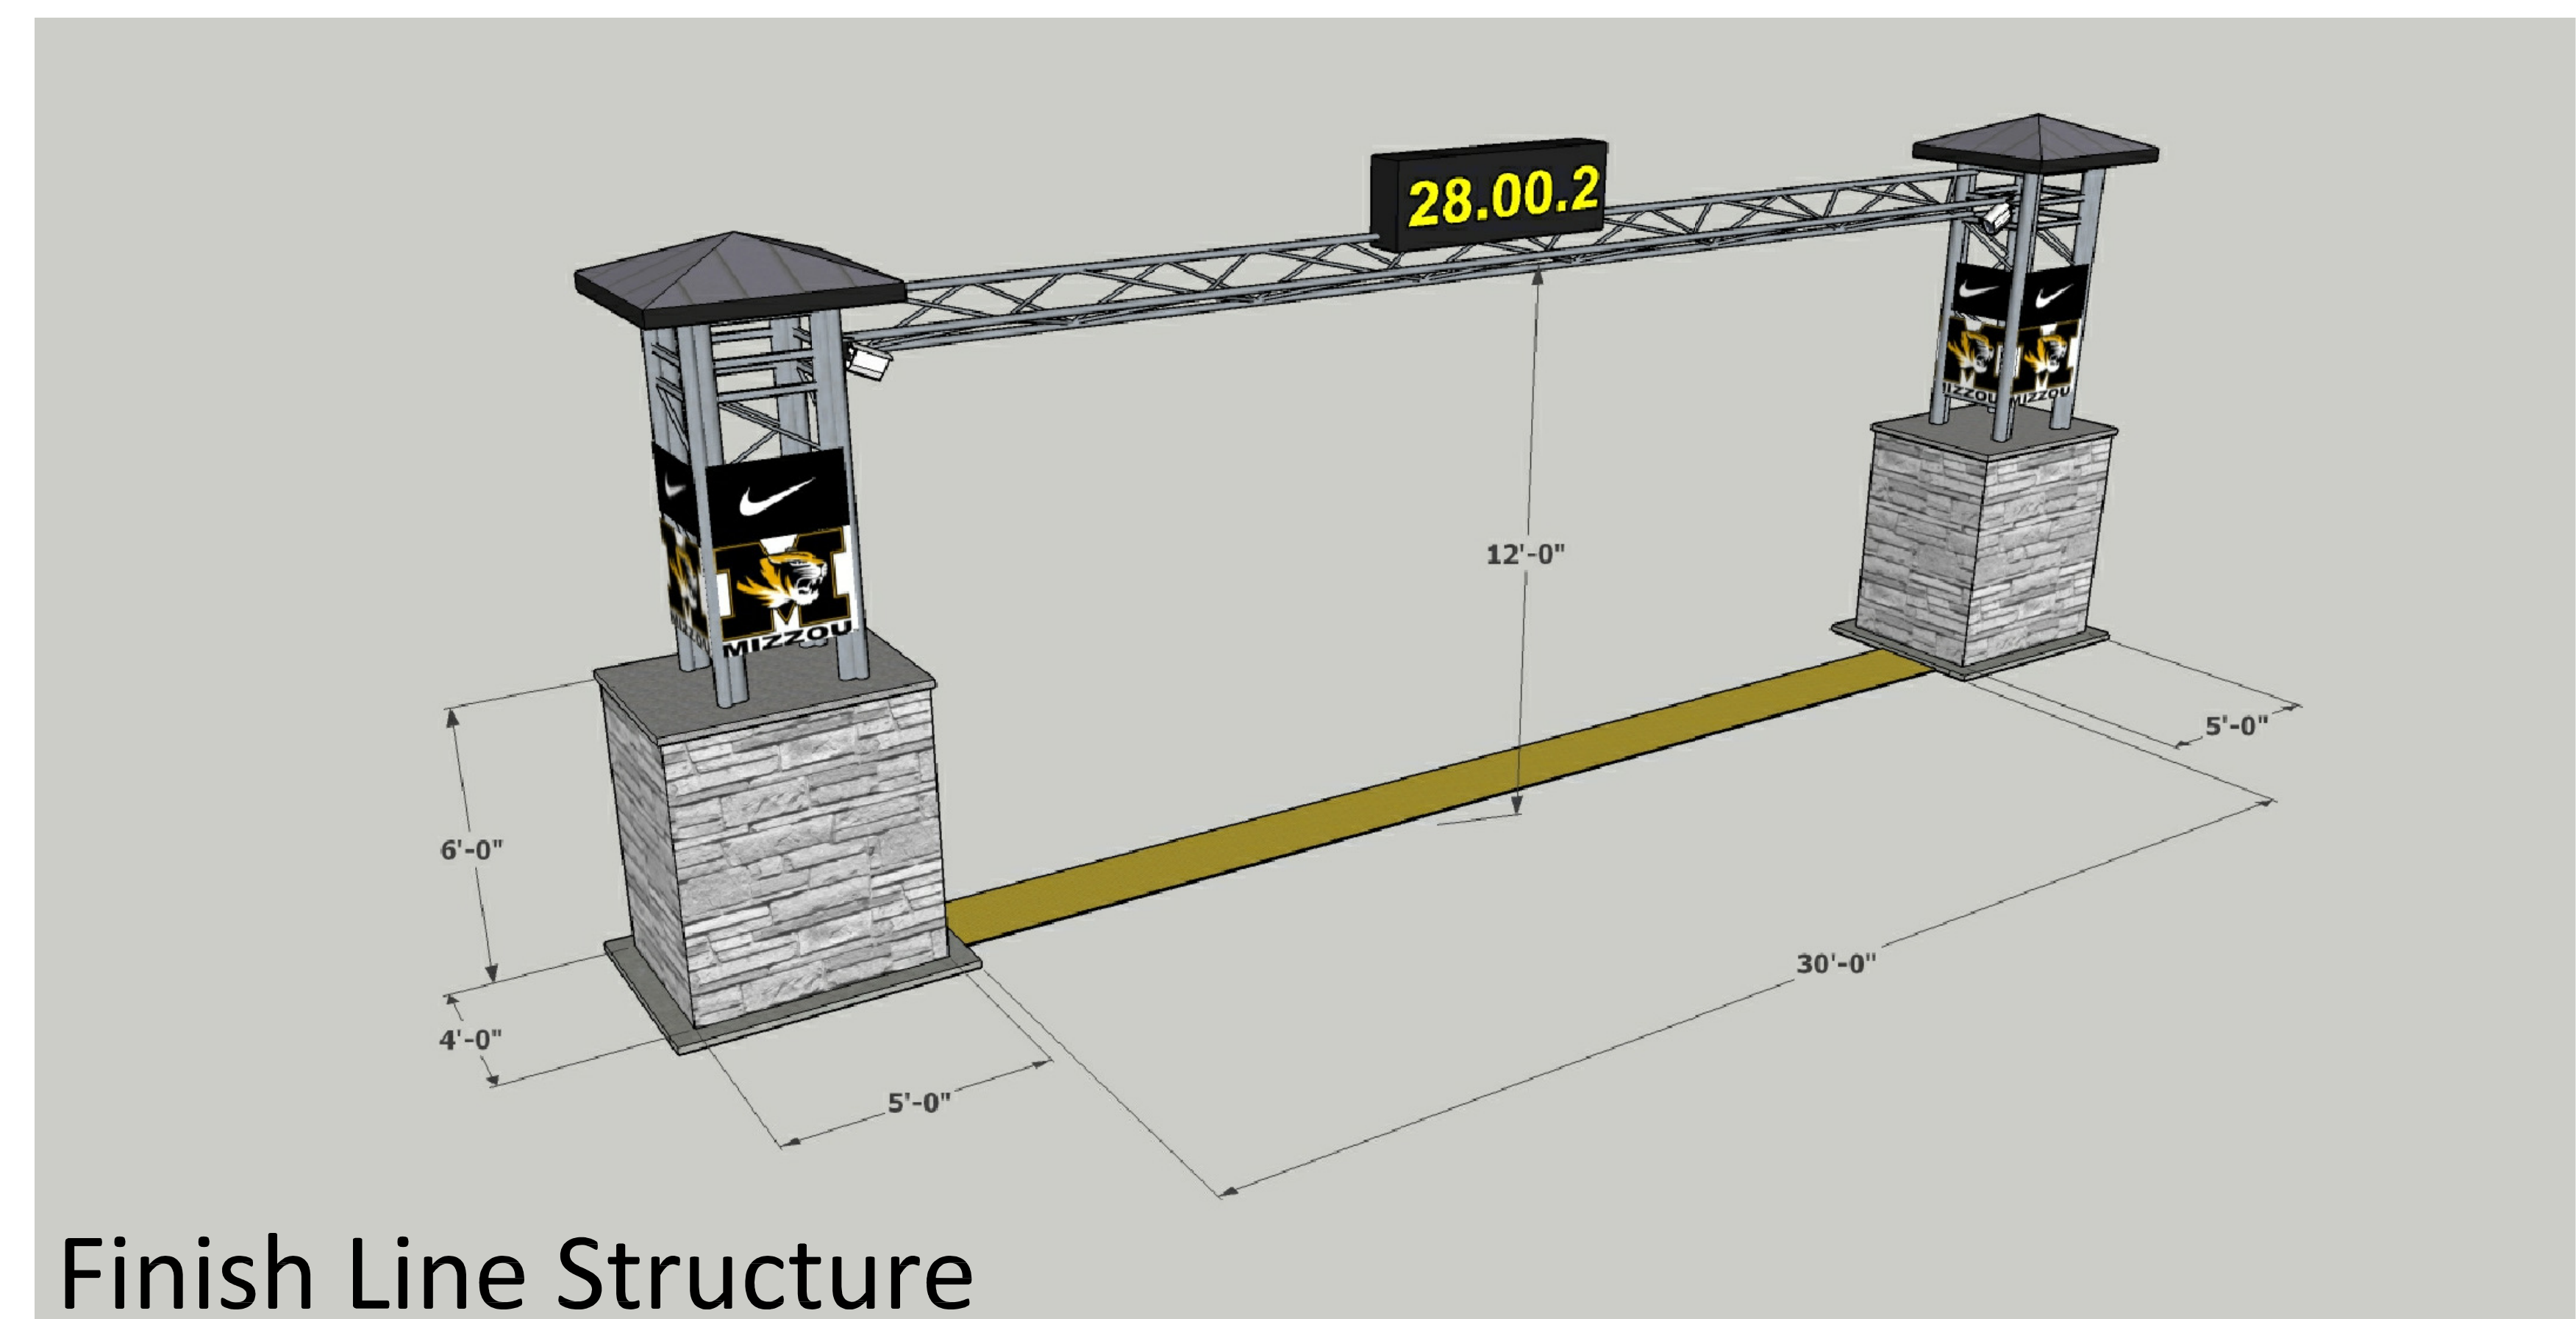

Finish Line Structure

GANS CREEK RECREATION AREA Championship Cross Country Facility Addition

