

Utility Easement - Frank Floyd – 5400 East St. Charles Road (quit-claim deed in book 600 page 935)

A strip of land, ten (10) feet wide, located in the northeast quarter of Section 10 T48N R12W, in Boone County, Missouri, being the southerly ten (10) feet of Tract "A" of a survey recorded in book 601 page 303, containing 2428 square feet or 0.06 acre.



Timothy J. Reed
6/12/18

TIMOTHY J. REED
PROFESSIONAL LAND SURVEYOR
LS-2089

EXHIBIT "A"
SHEET 1 OF 2

Engineering Surveys and Services
1113 Fay Street Columbia, Missouri 65201
573-449-2646 - www.ESS-Inc.com
Missouri Land Surveying Corporation #2004004672

13854


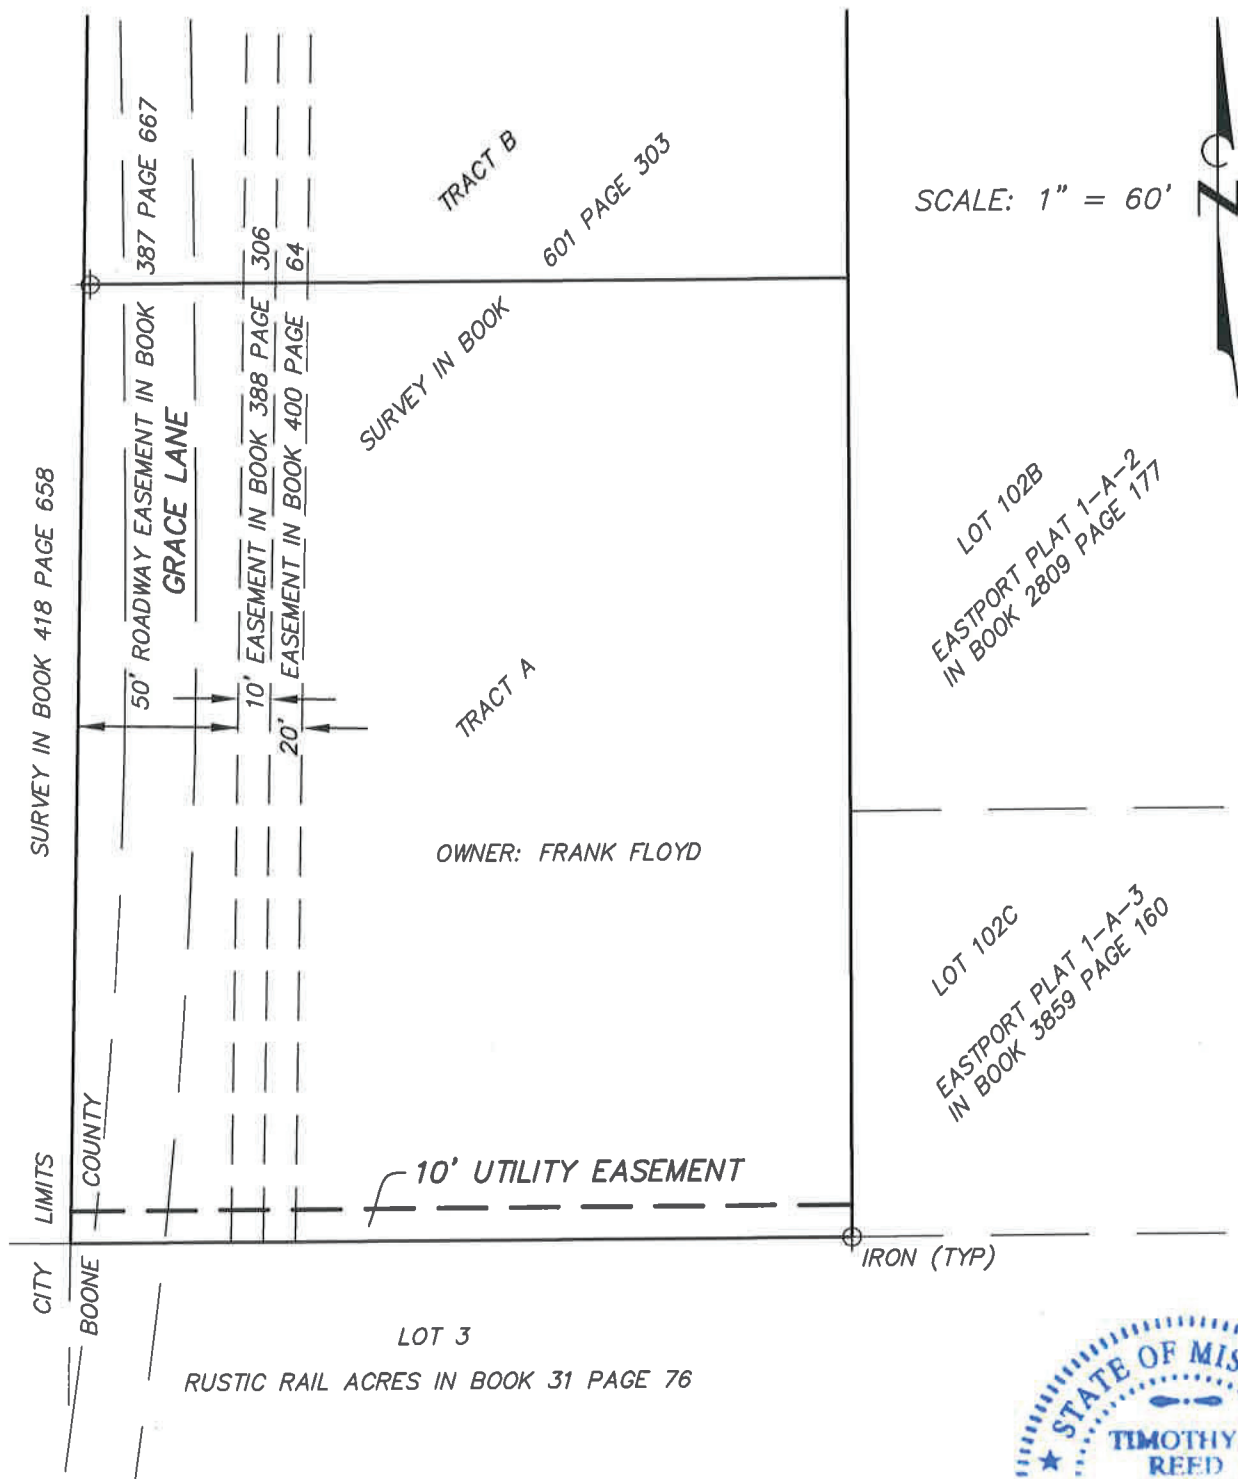


EXHIBIT "A"
SHEET 2 OF 2

Engineering Surveys & Services

1113 Fay Street, Columbia, Missouri 65201
573 - 449 - 2646 - www.ESS-Inc.com
Missouri Land Surveying Corporation # 2004004672

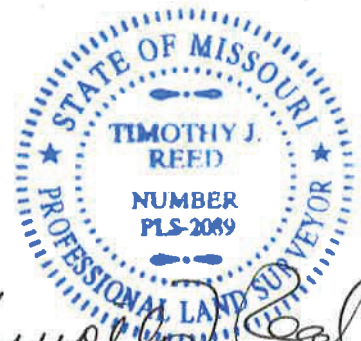

Timothy J. Reed
TIMOTHY J. REED
PROFESSIONAL LAND SURVEYOR
LS-2089

13854