
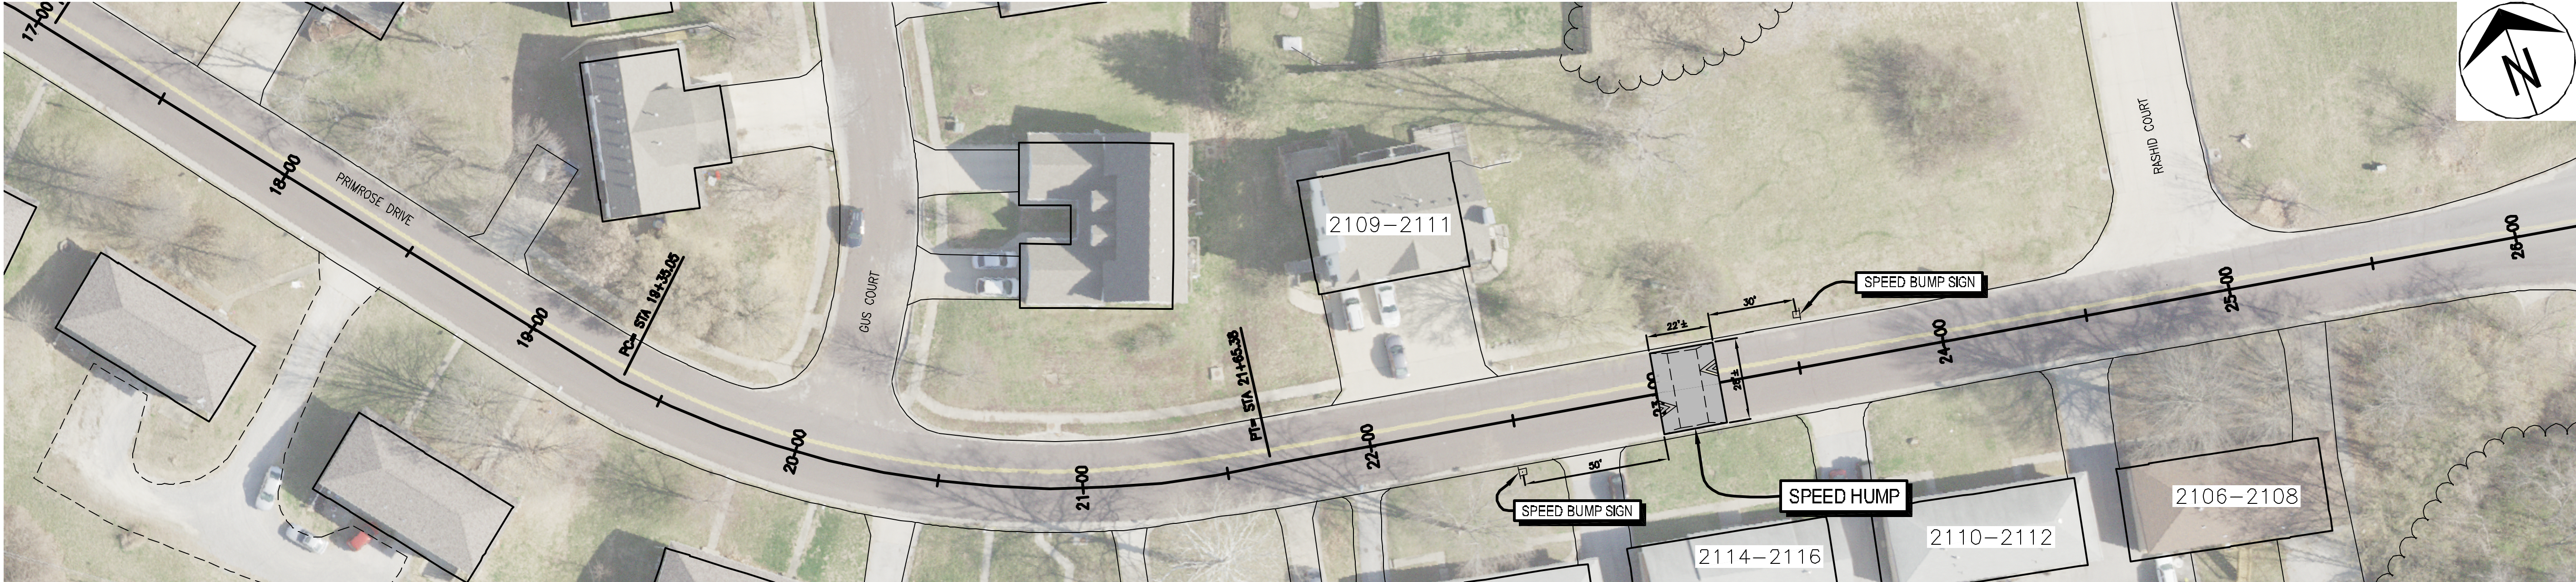


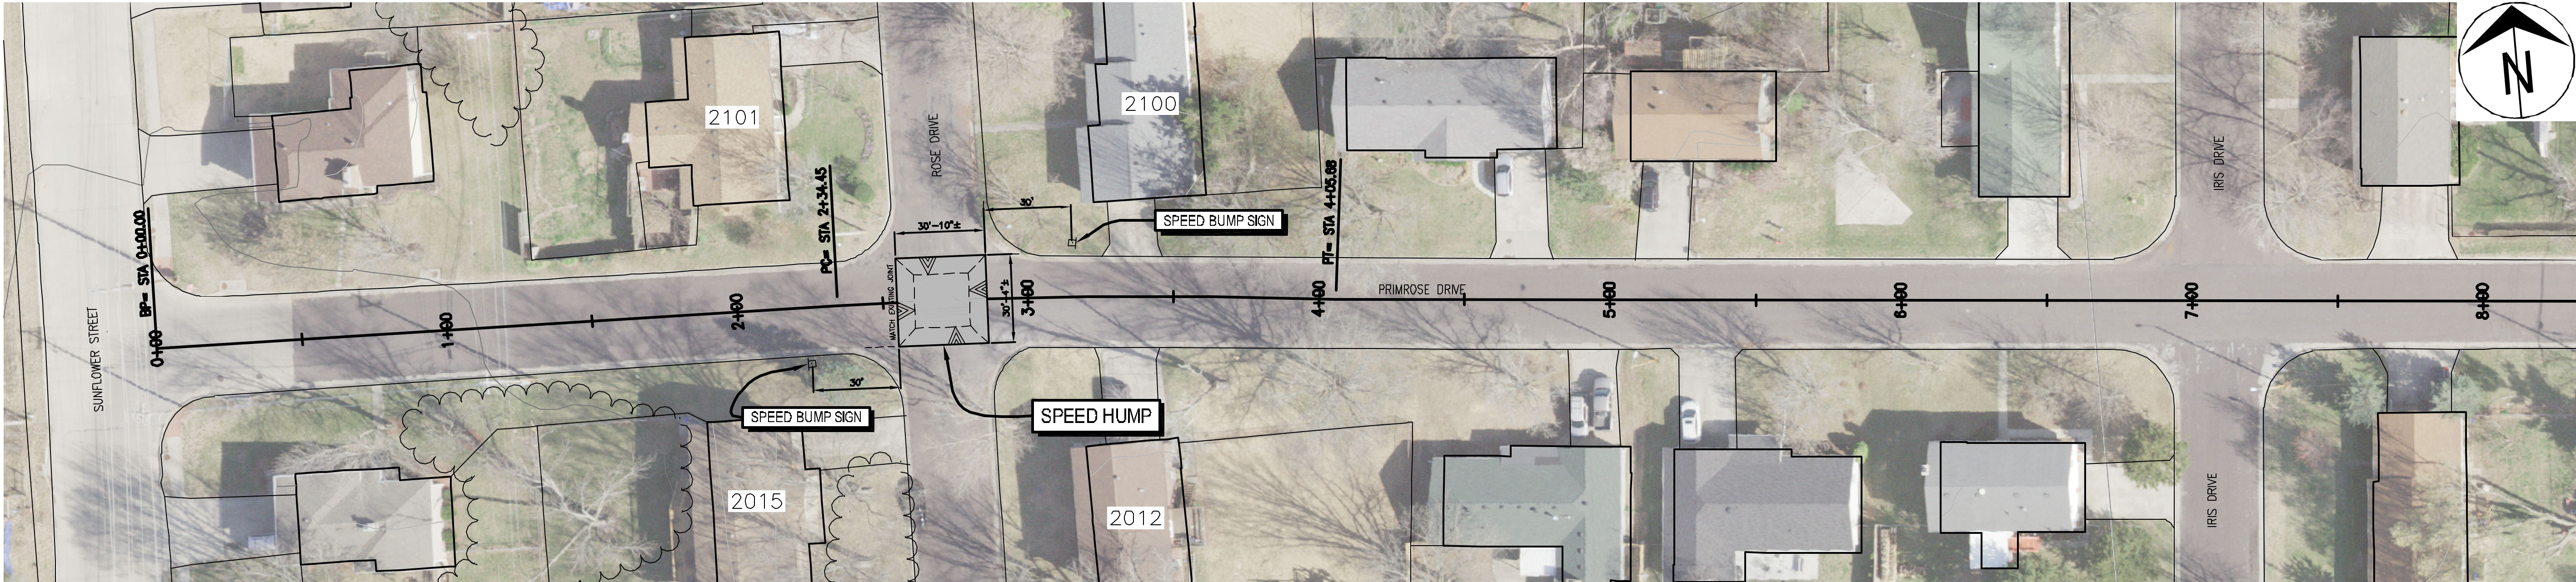

PRIMROSE DRIVE
TRAFFIC CALMING

Plan Sheet

City of Columbia, Missouri

Department of Public Works

David Allen Nichols
Registered Professional Engineer
E-24212

File No. .

Scale: 1" = 30'

Date: 12/20/2018

Des. T.N.S.

Dwn. D.G.W.

Chk. J.D.R.

Sheet

1 of 4

Revision	By	Date	No.

a:\cadd\proj\traffic\calming\primrose drive traffic calming.dwg