




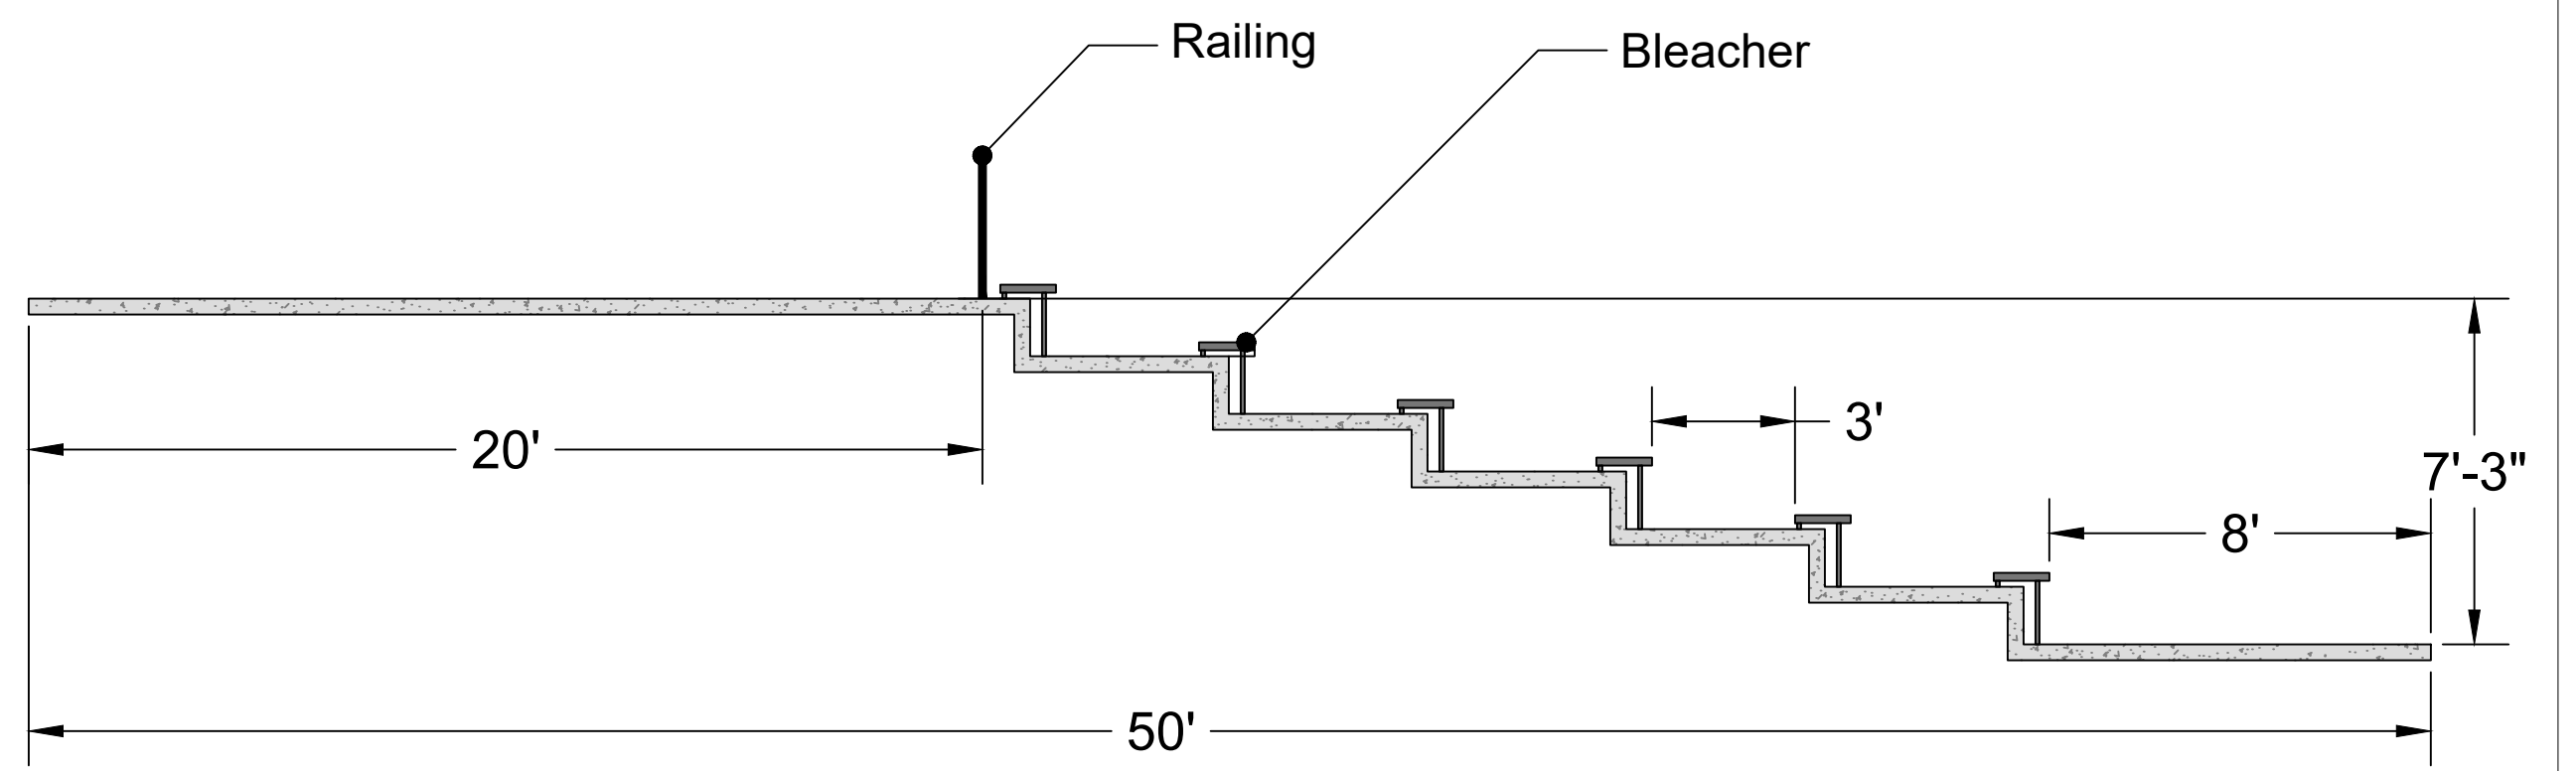

Typical Park Shelter

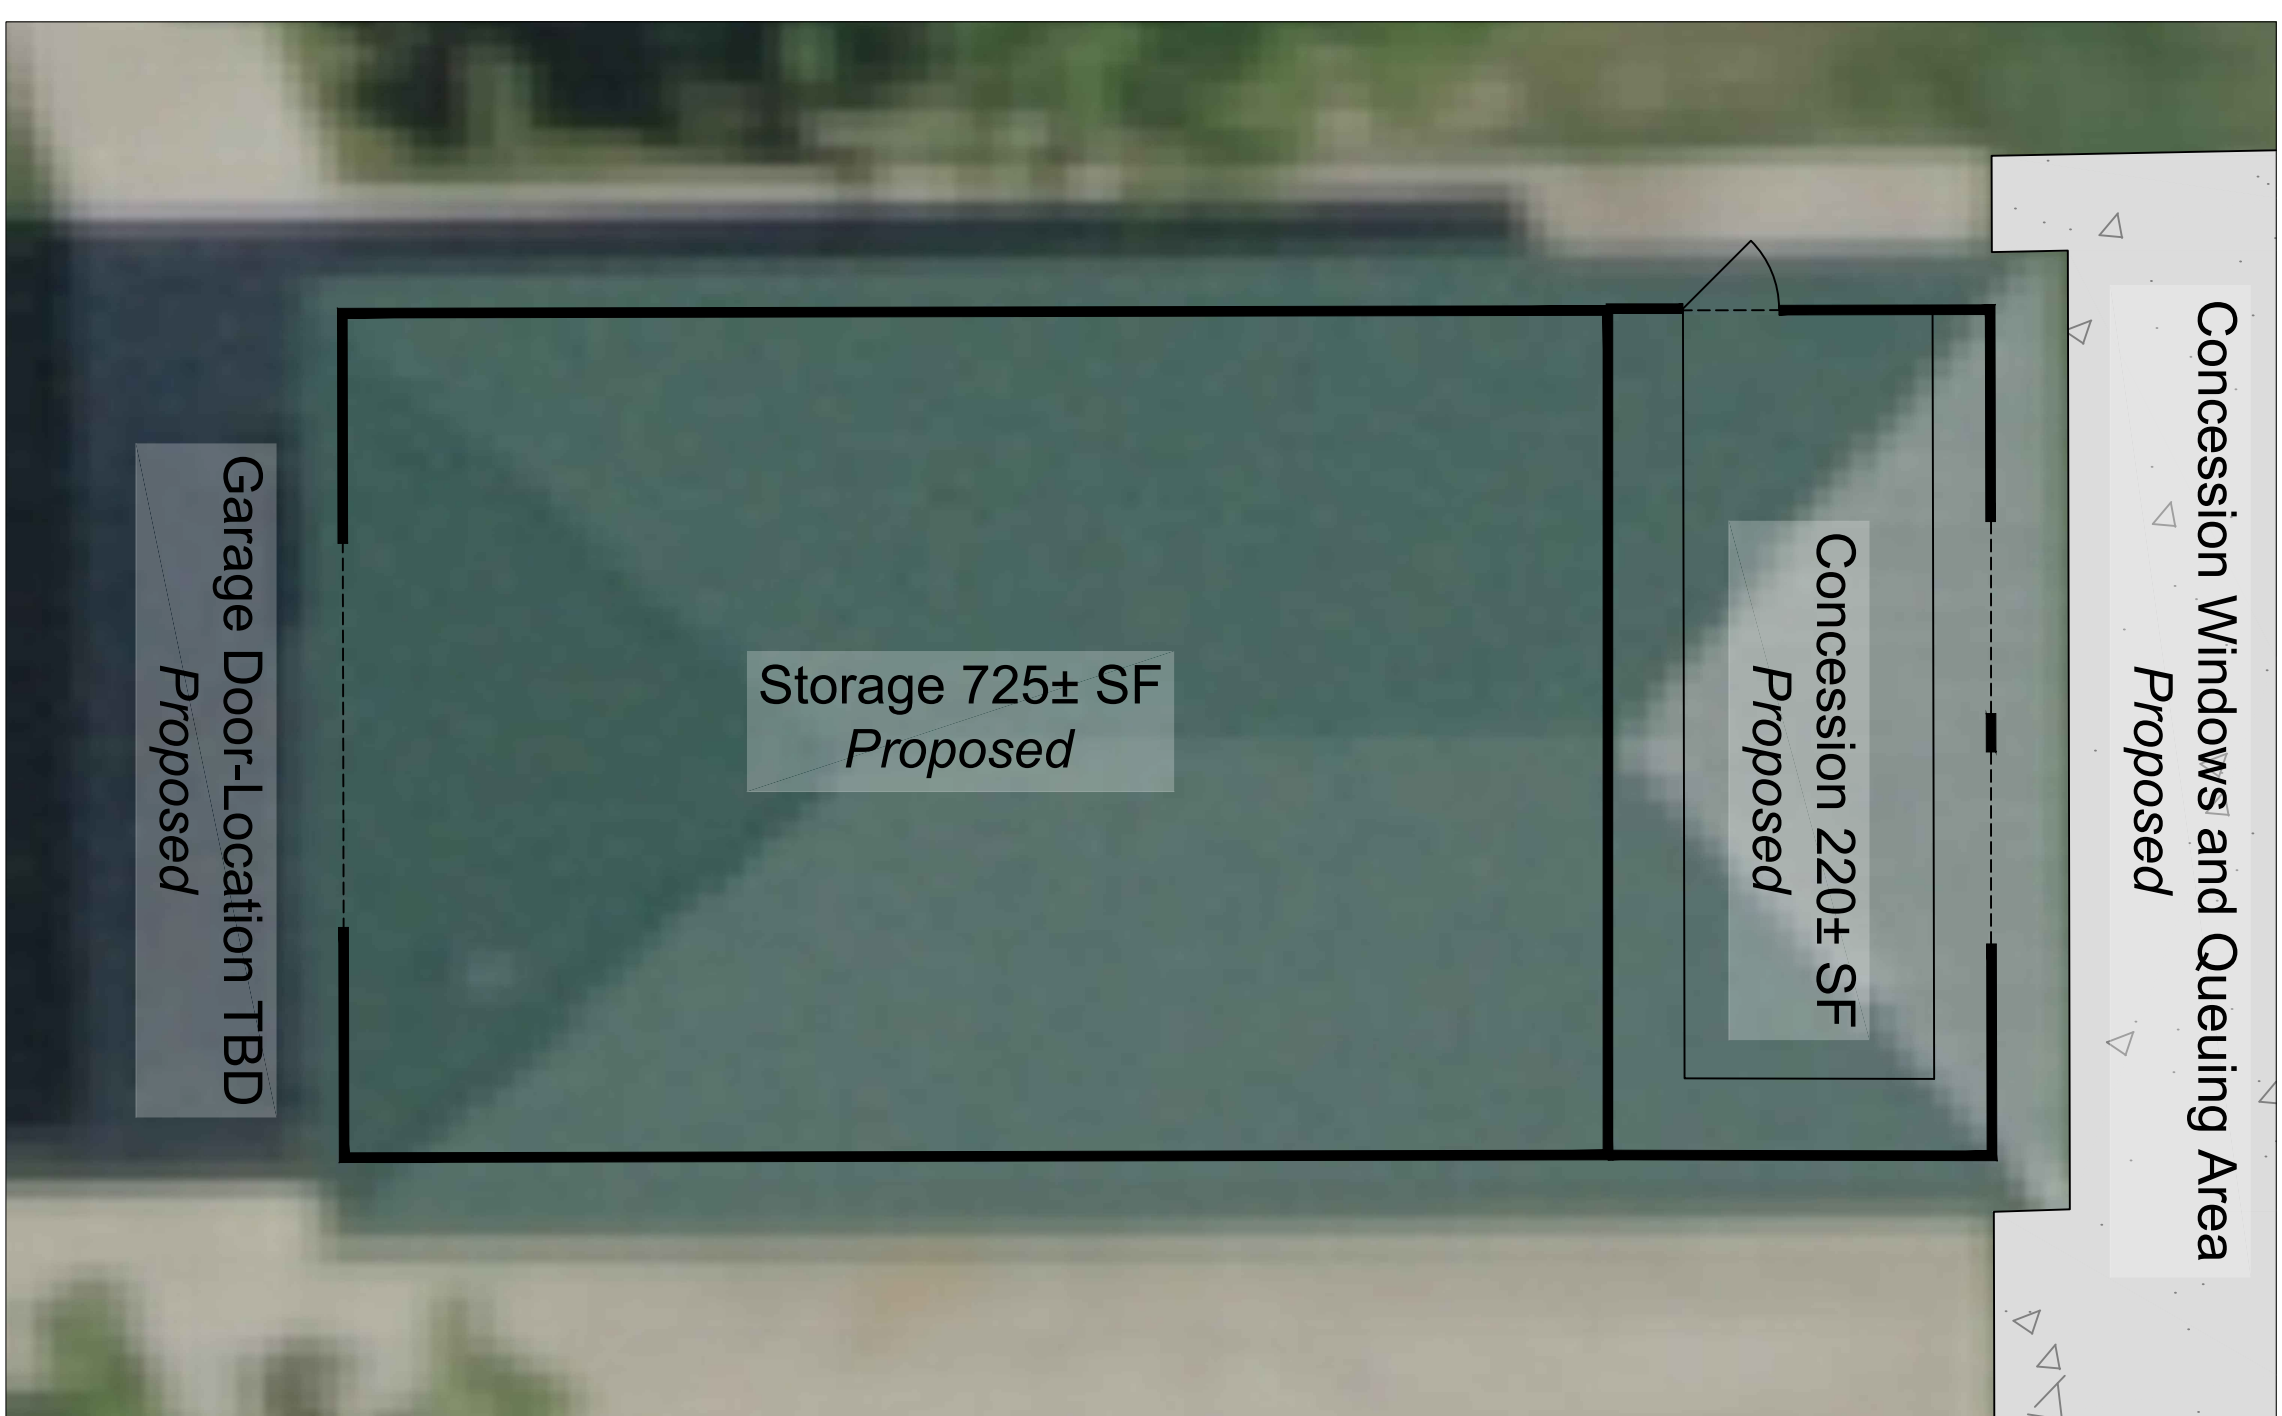

Grandstand Section View

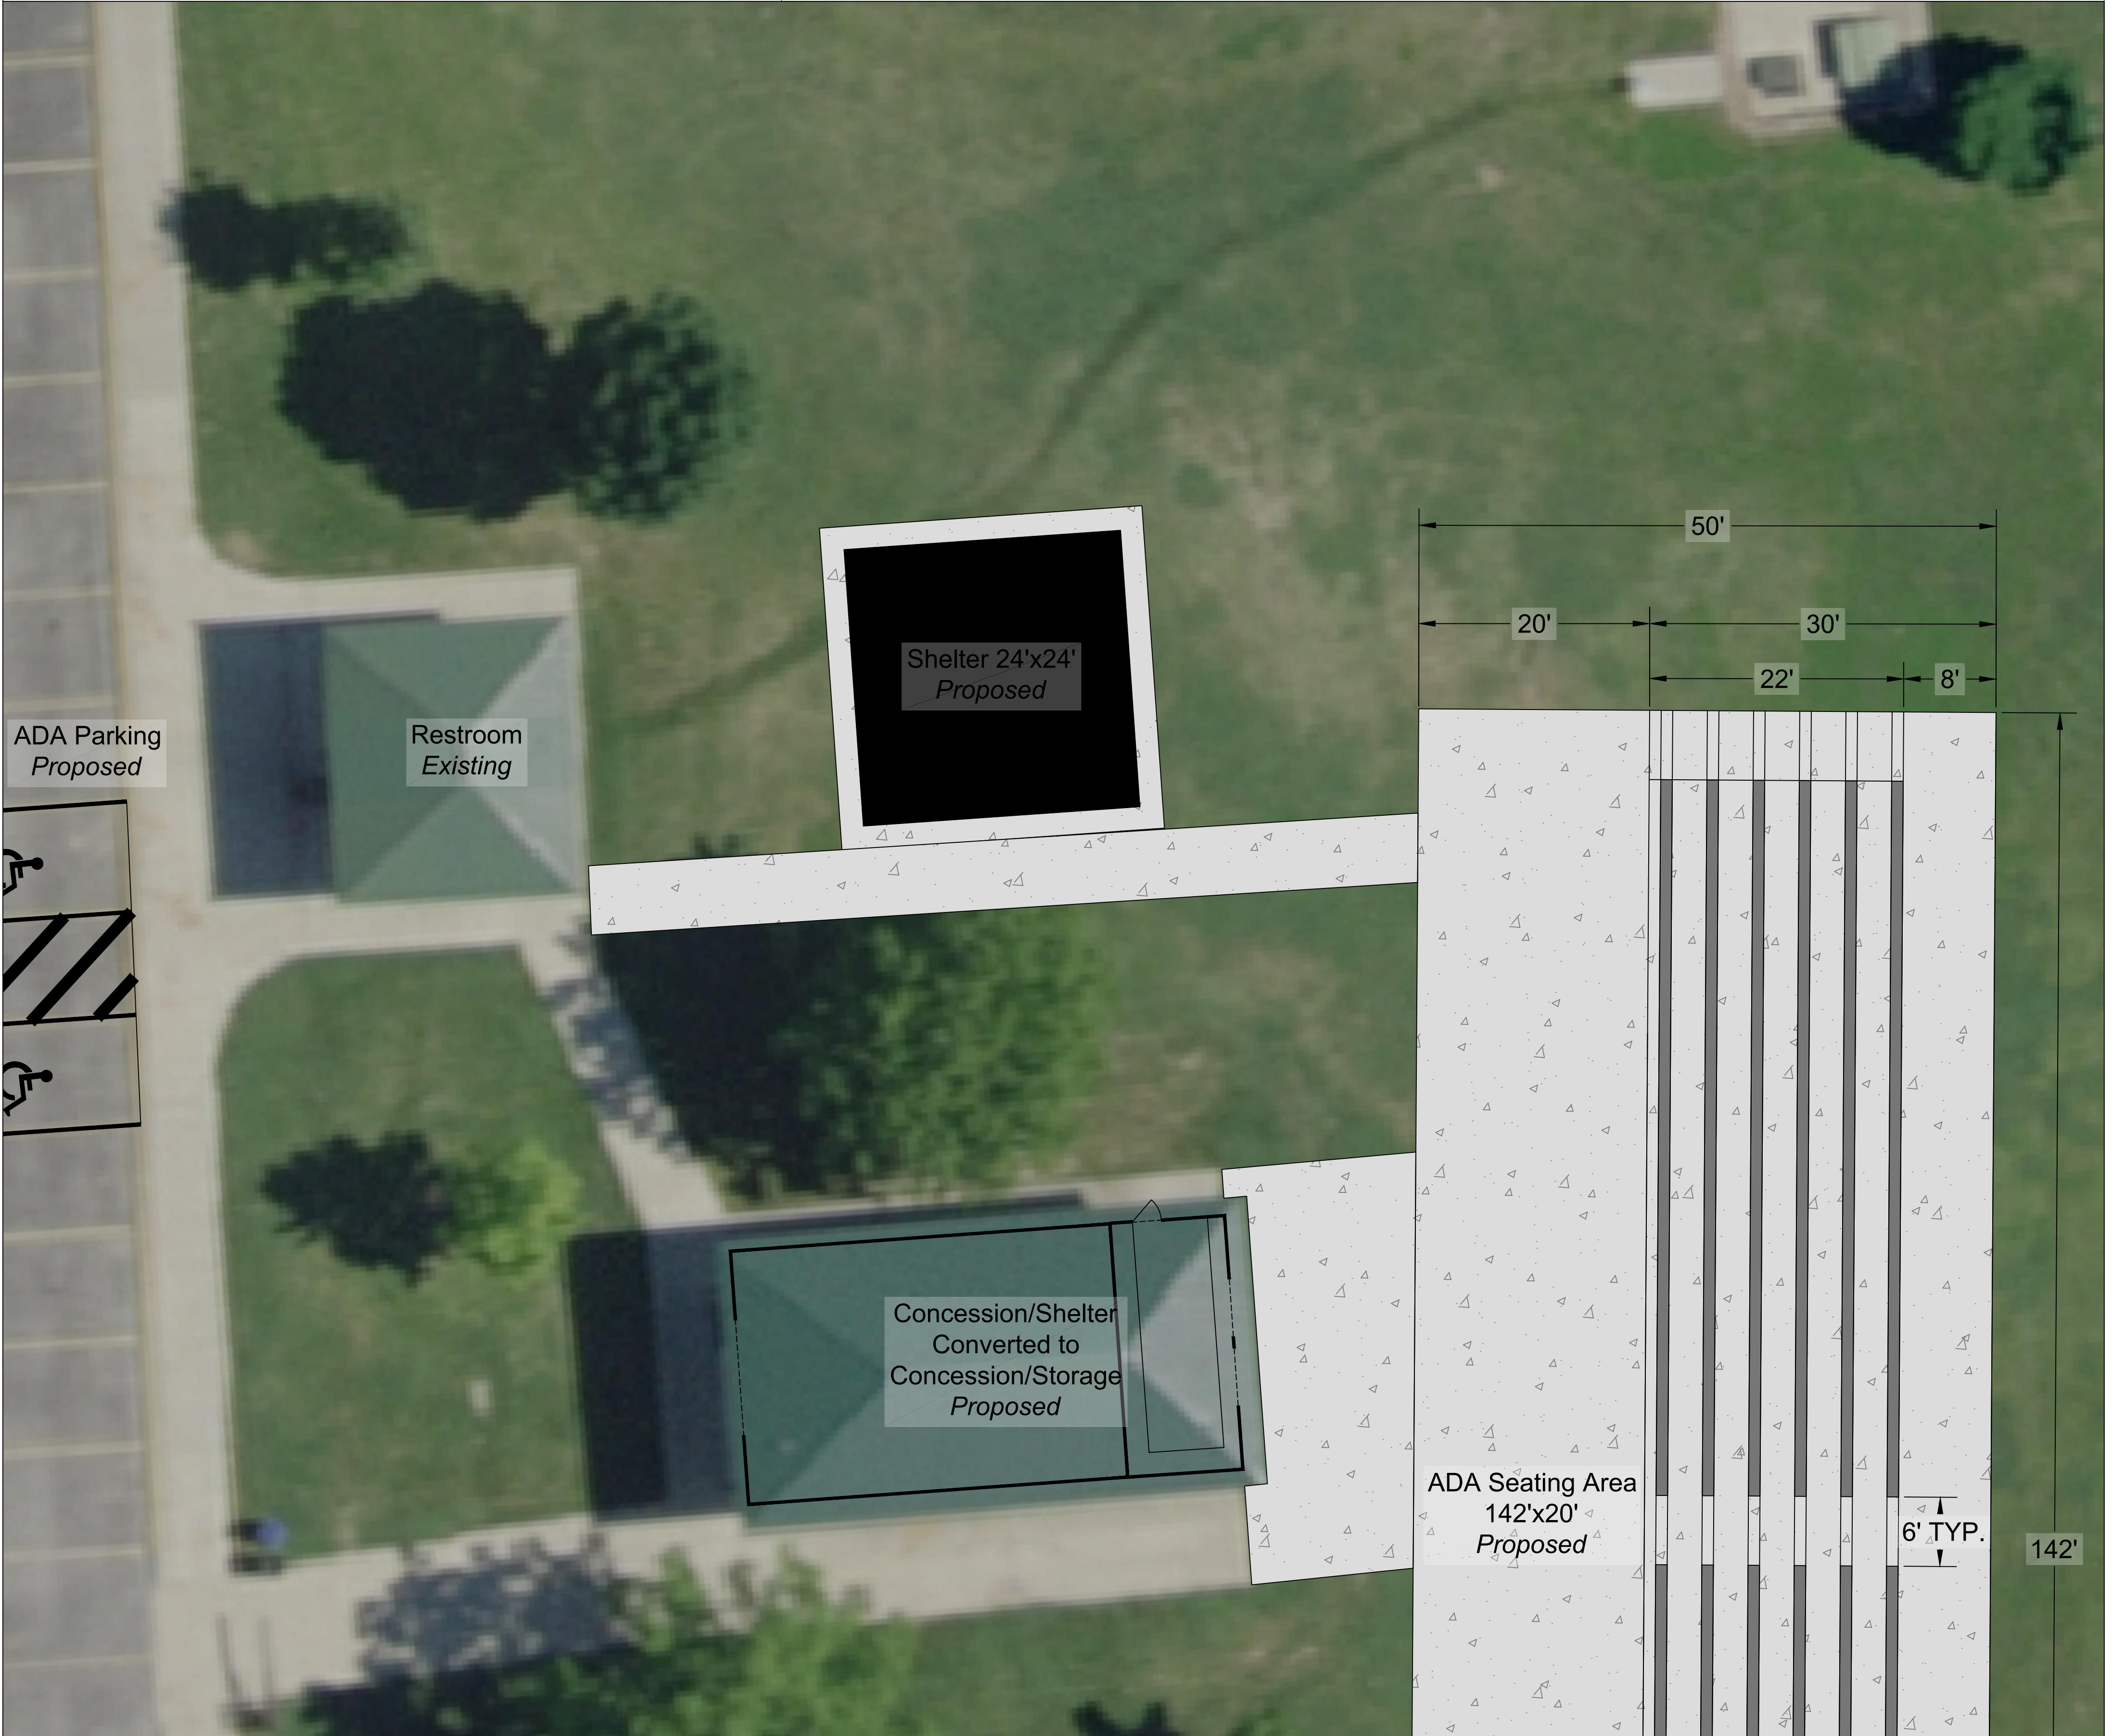

Concession/Shelter Converted to Concession/Storage Proposed

Cosmo Park Football Fields 5-6 Proposed Improvements

April 17, 2023

