




WESTERN OIL, INC.
PLANNED DEVELOPMENT PLAN FOR
PETRO-MART
 500 NORTH COLLEGE AVENUE
 COLUMBIA, BOONE COUNTY, MISSOURI

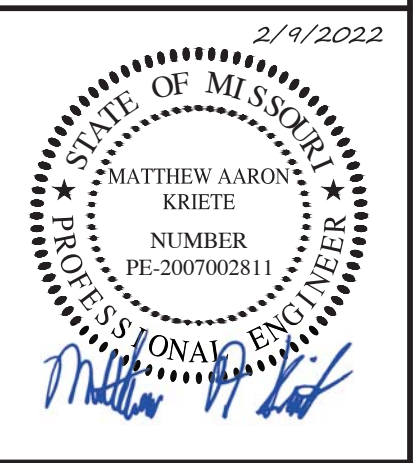

MATTHEW A. KRIETE
 PROFESSIONAL ENGINEER
 PE-2007002811


IF ORIGINAL SIGNATURE OR DIGITAL AUTHENTICATION IS NOT PRESENT THIS MEDIA SHOULD NOT BE CONSIDERED A CERTIFIED DOCUMENT.

Date
DECEMBER 27, 2021

Revised
 (1) JANUARY 25, 2022
 (2) FEBRUARY 9, 2022

Design: KAL Drawn: BR
 RIGHT-OF-WAY DEDICATION & DESIGN ADJUSTMENT PLAN
 Sheet

C2.01

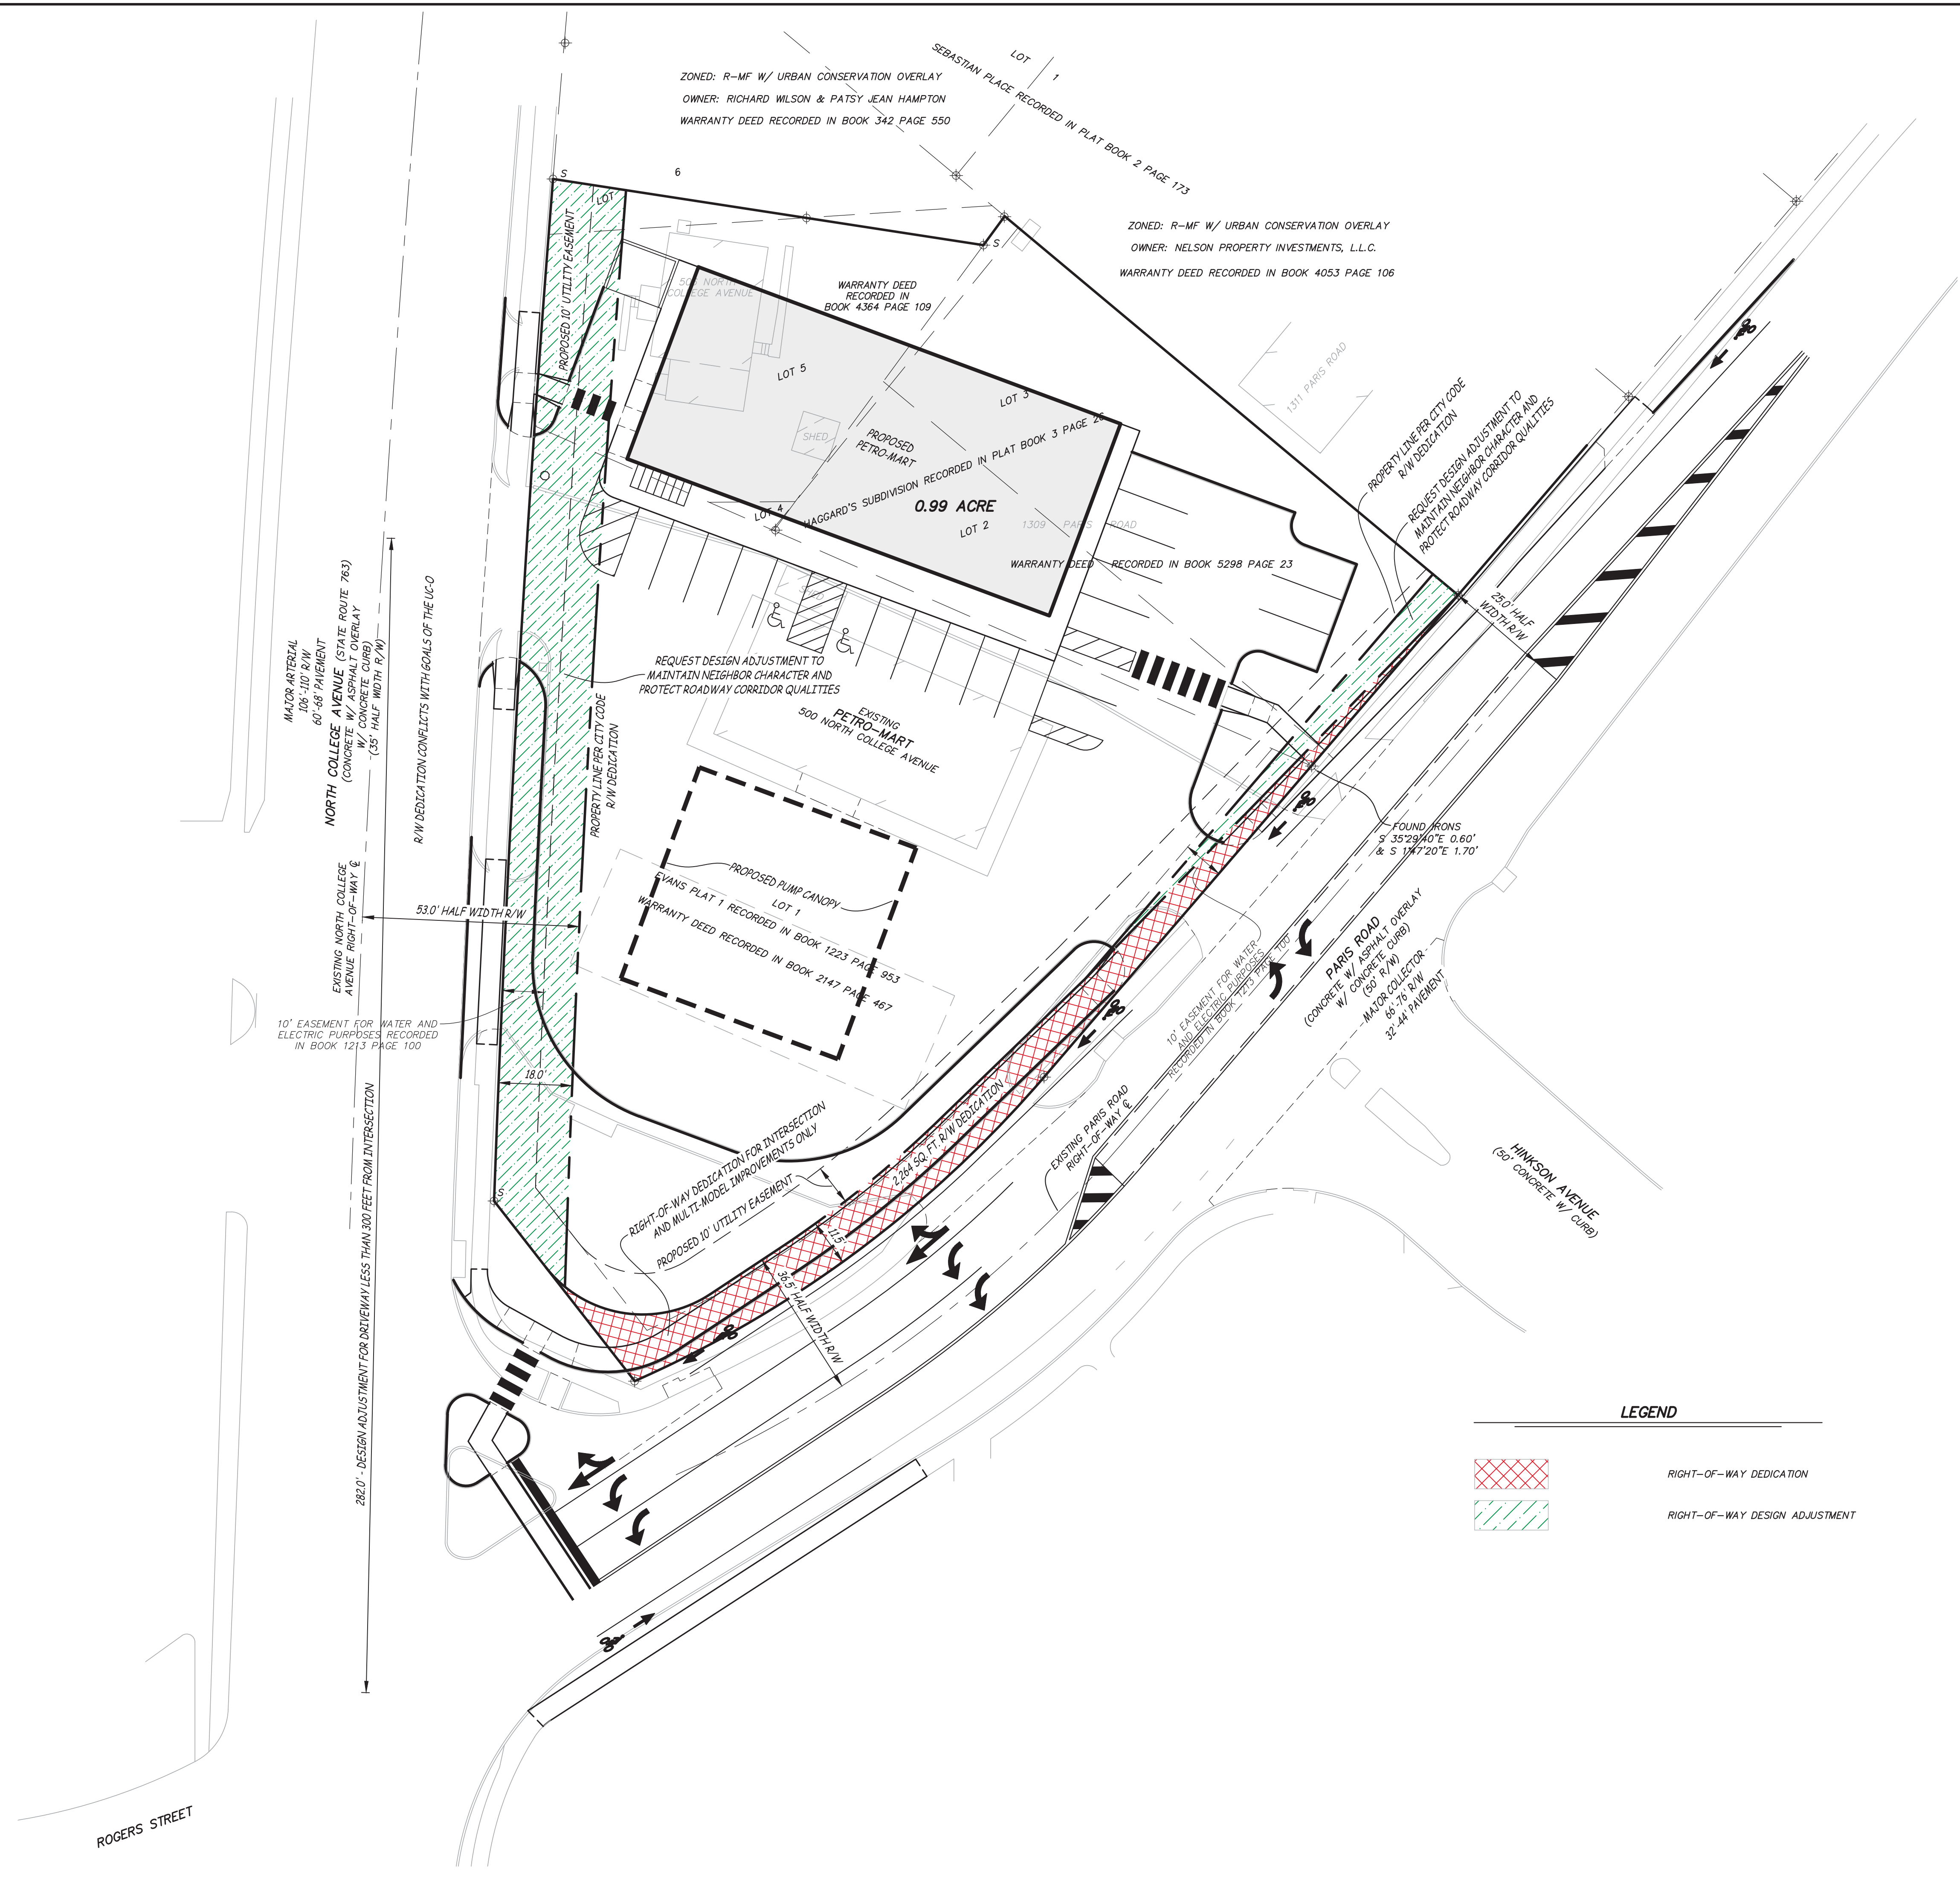

P:\GENERAL PROJECTS\15375-WESTERN OIL-PETRO-MART_PD_PLAN_PREM_PLAT\CA1015375_PD_PLAN.DWG 2/9/2022