


EXHIBIT B
SHEET 1 OF 1

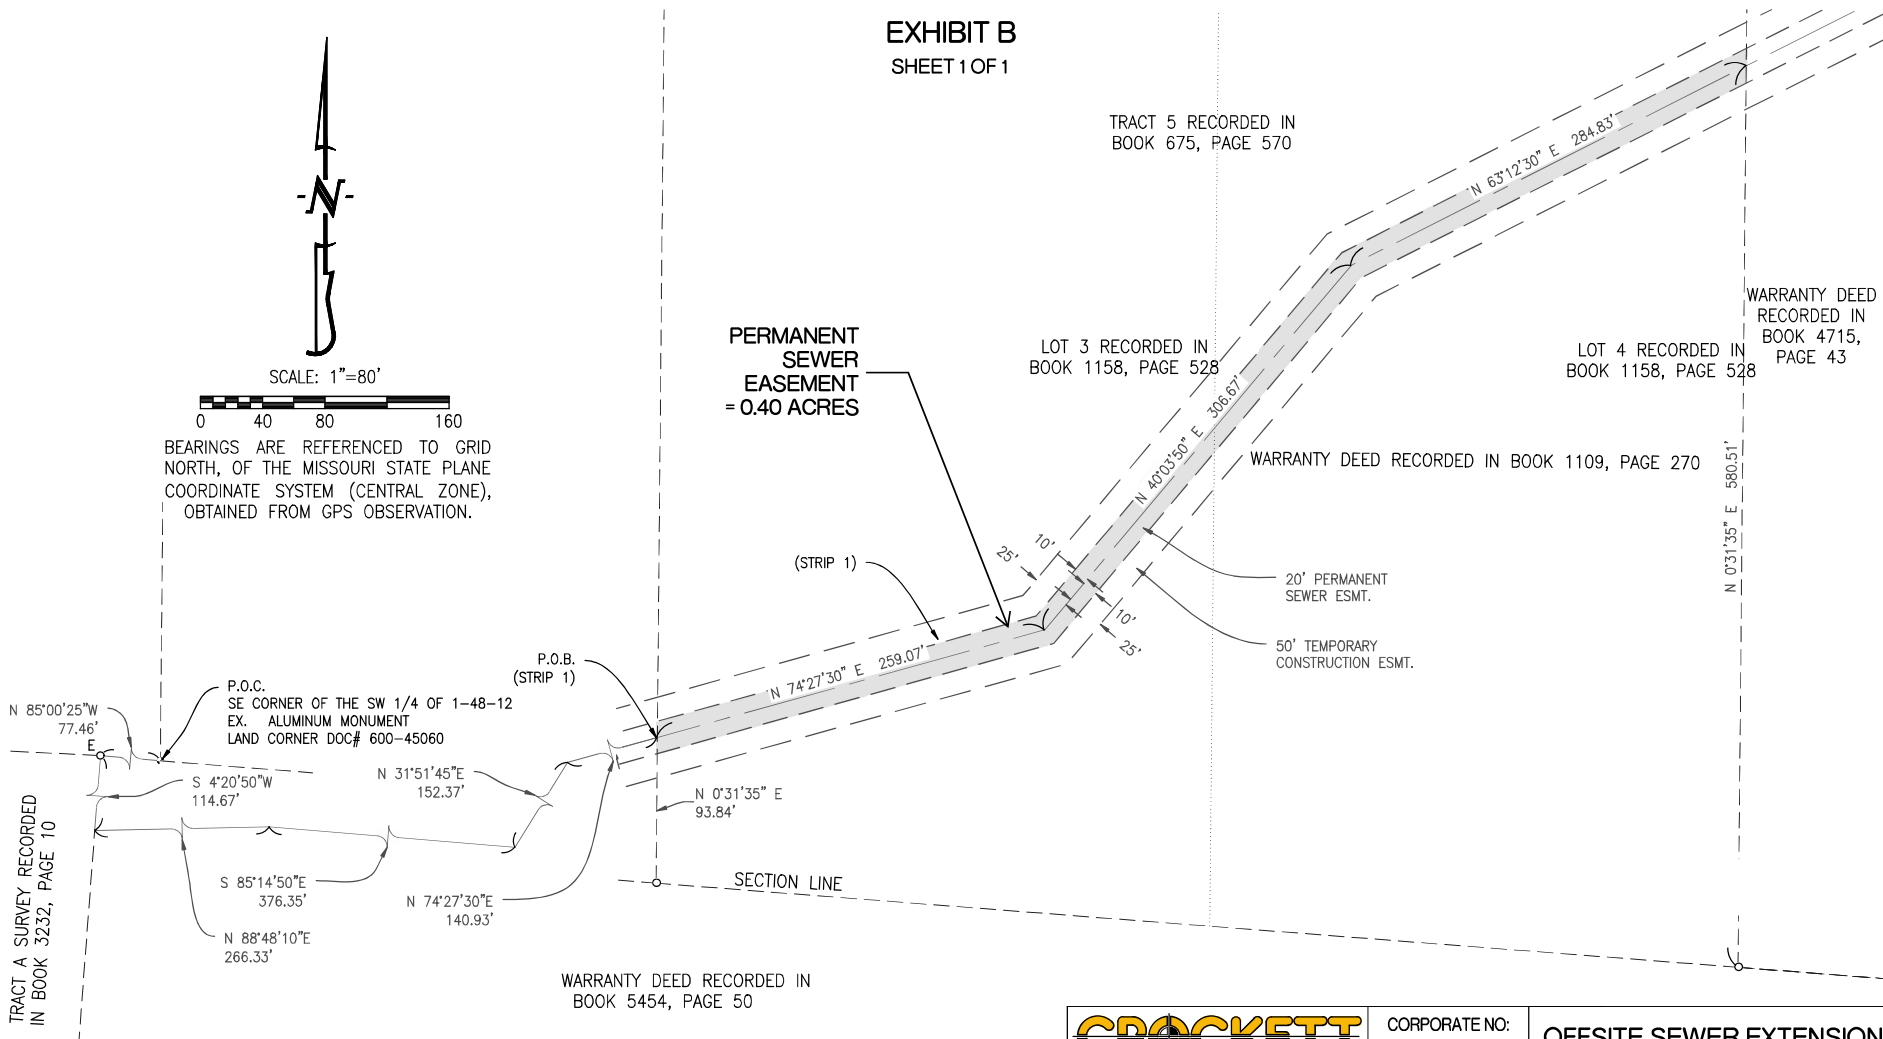

 1000 W. Nifong Blvd., Building 1 Columbia, Missouri 65203 (573) 447-0292 www.crockettengineering.com	CORPORATE NO: 2000151304	OFFSITE SEWER EXTENSION MECHLIN TRACT LOCATED IN SEC. 1 T 48N, R 12W BOONE COUNTY, MISSOURI
	DATE: 10/17/2024	
	PROJECT: 230483	DRAWN BY: JWS