


TYPICAL SECTION
Not to Scale

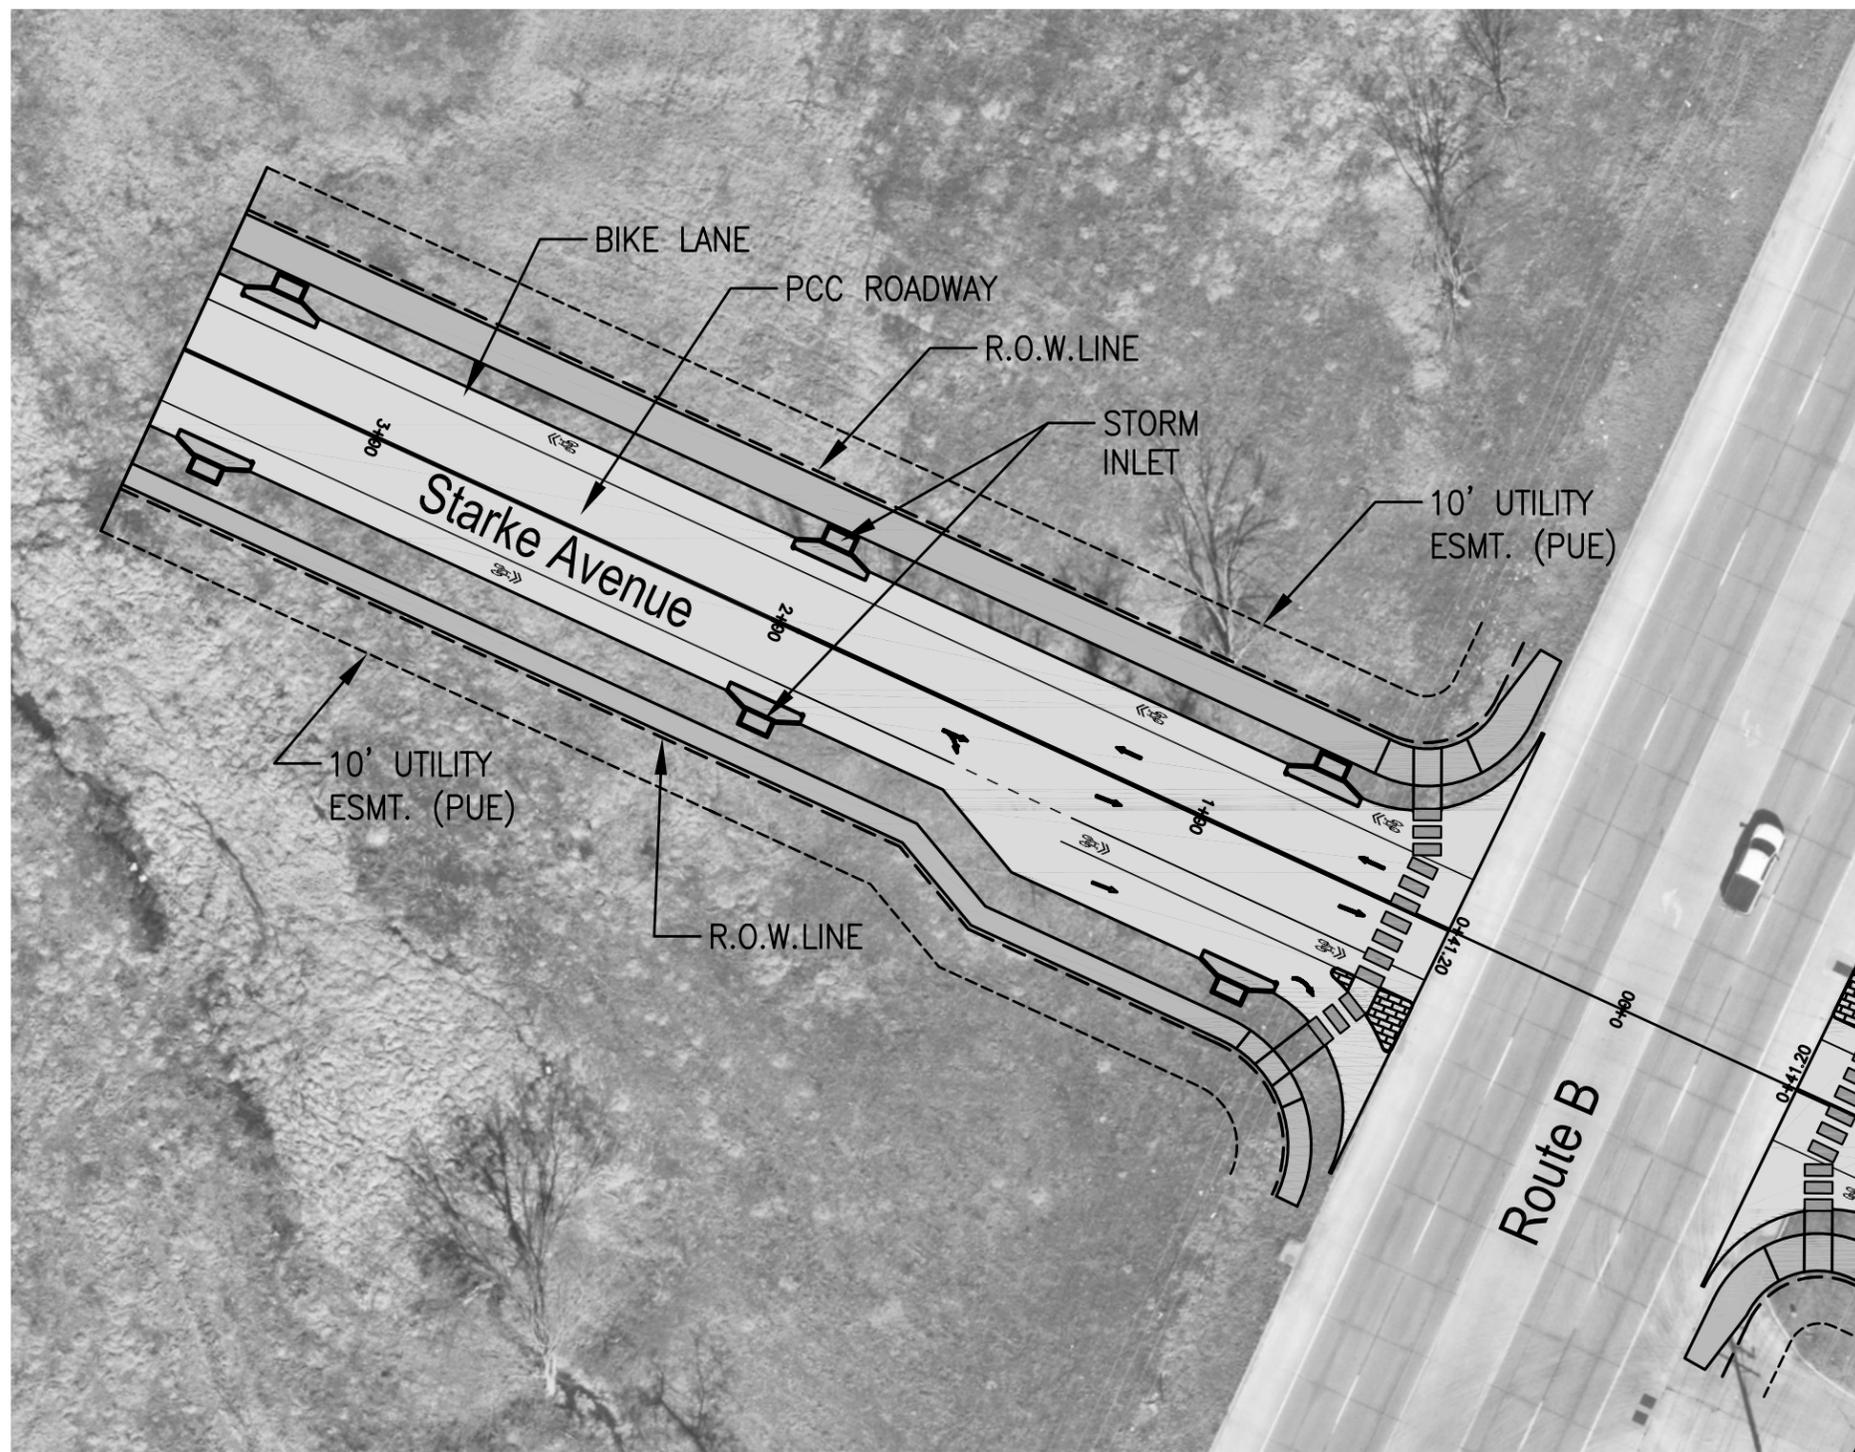

No.	Date	By	Revision

300 feet long Starke Avenue
(West of Rte.B)
Preliminary Plan

Mission
Provide safe, sustainable
infrastructure that promotes
positive communities.

701 East Broadway
P.O. Box 6015
Columbia, MO 65205
(573) 875-2489



Shane Steven Crech
Registered Professional
Engineer
PE-2007011061

File No. #####
Scale: 1"=20'
Date: 03/02/2026
Des. A.N.H.
Dwn. A.N.H.
Chk. W.L.W.

O:\CADD\PRO\STREET\Route B Collector\Starke Avenue Preliminary Plan Design\300 feet long Starke Ave. - West of Rte. B\300 feet long Starke Avenue-West of Rte.B.dwg, 3/2/2026, 2:48:28 PM, Adobe PDF (Temporary)\4ad8b15.pcf