
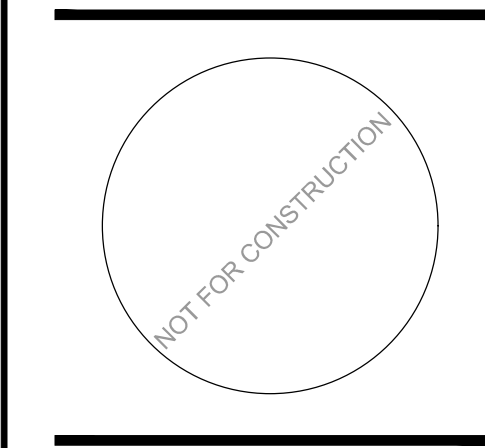


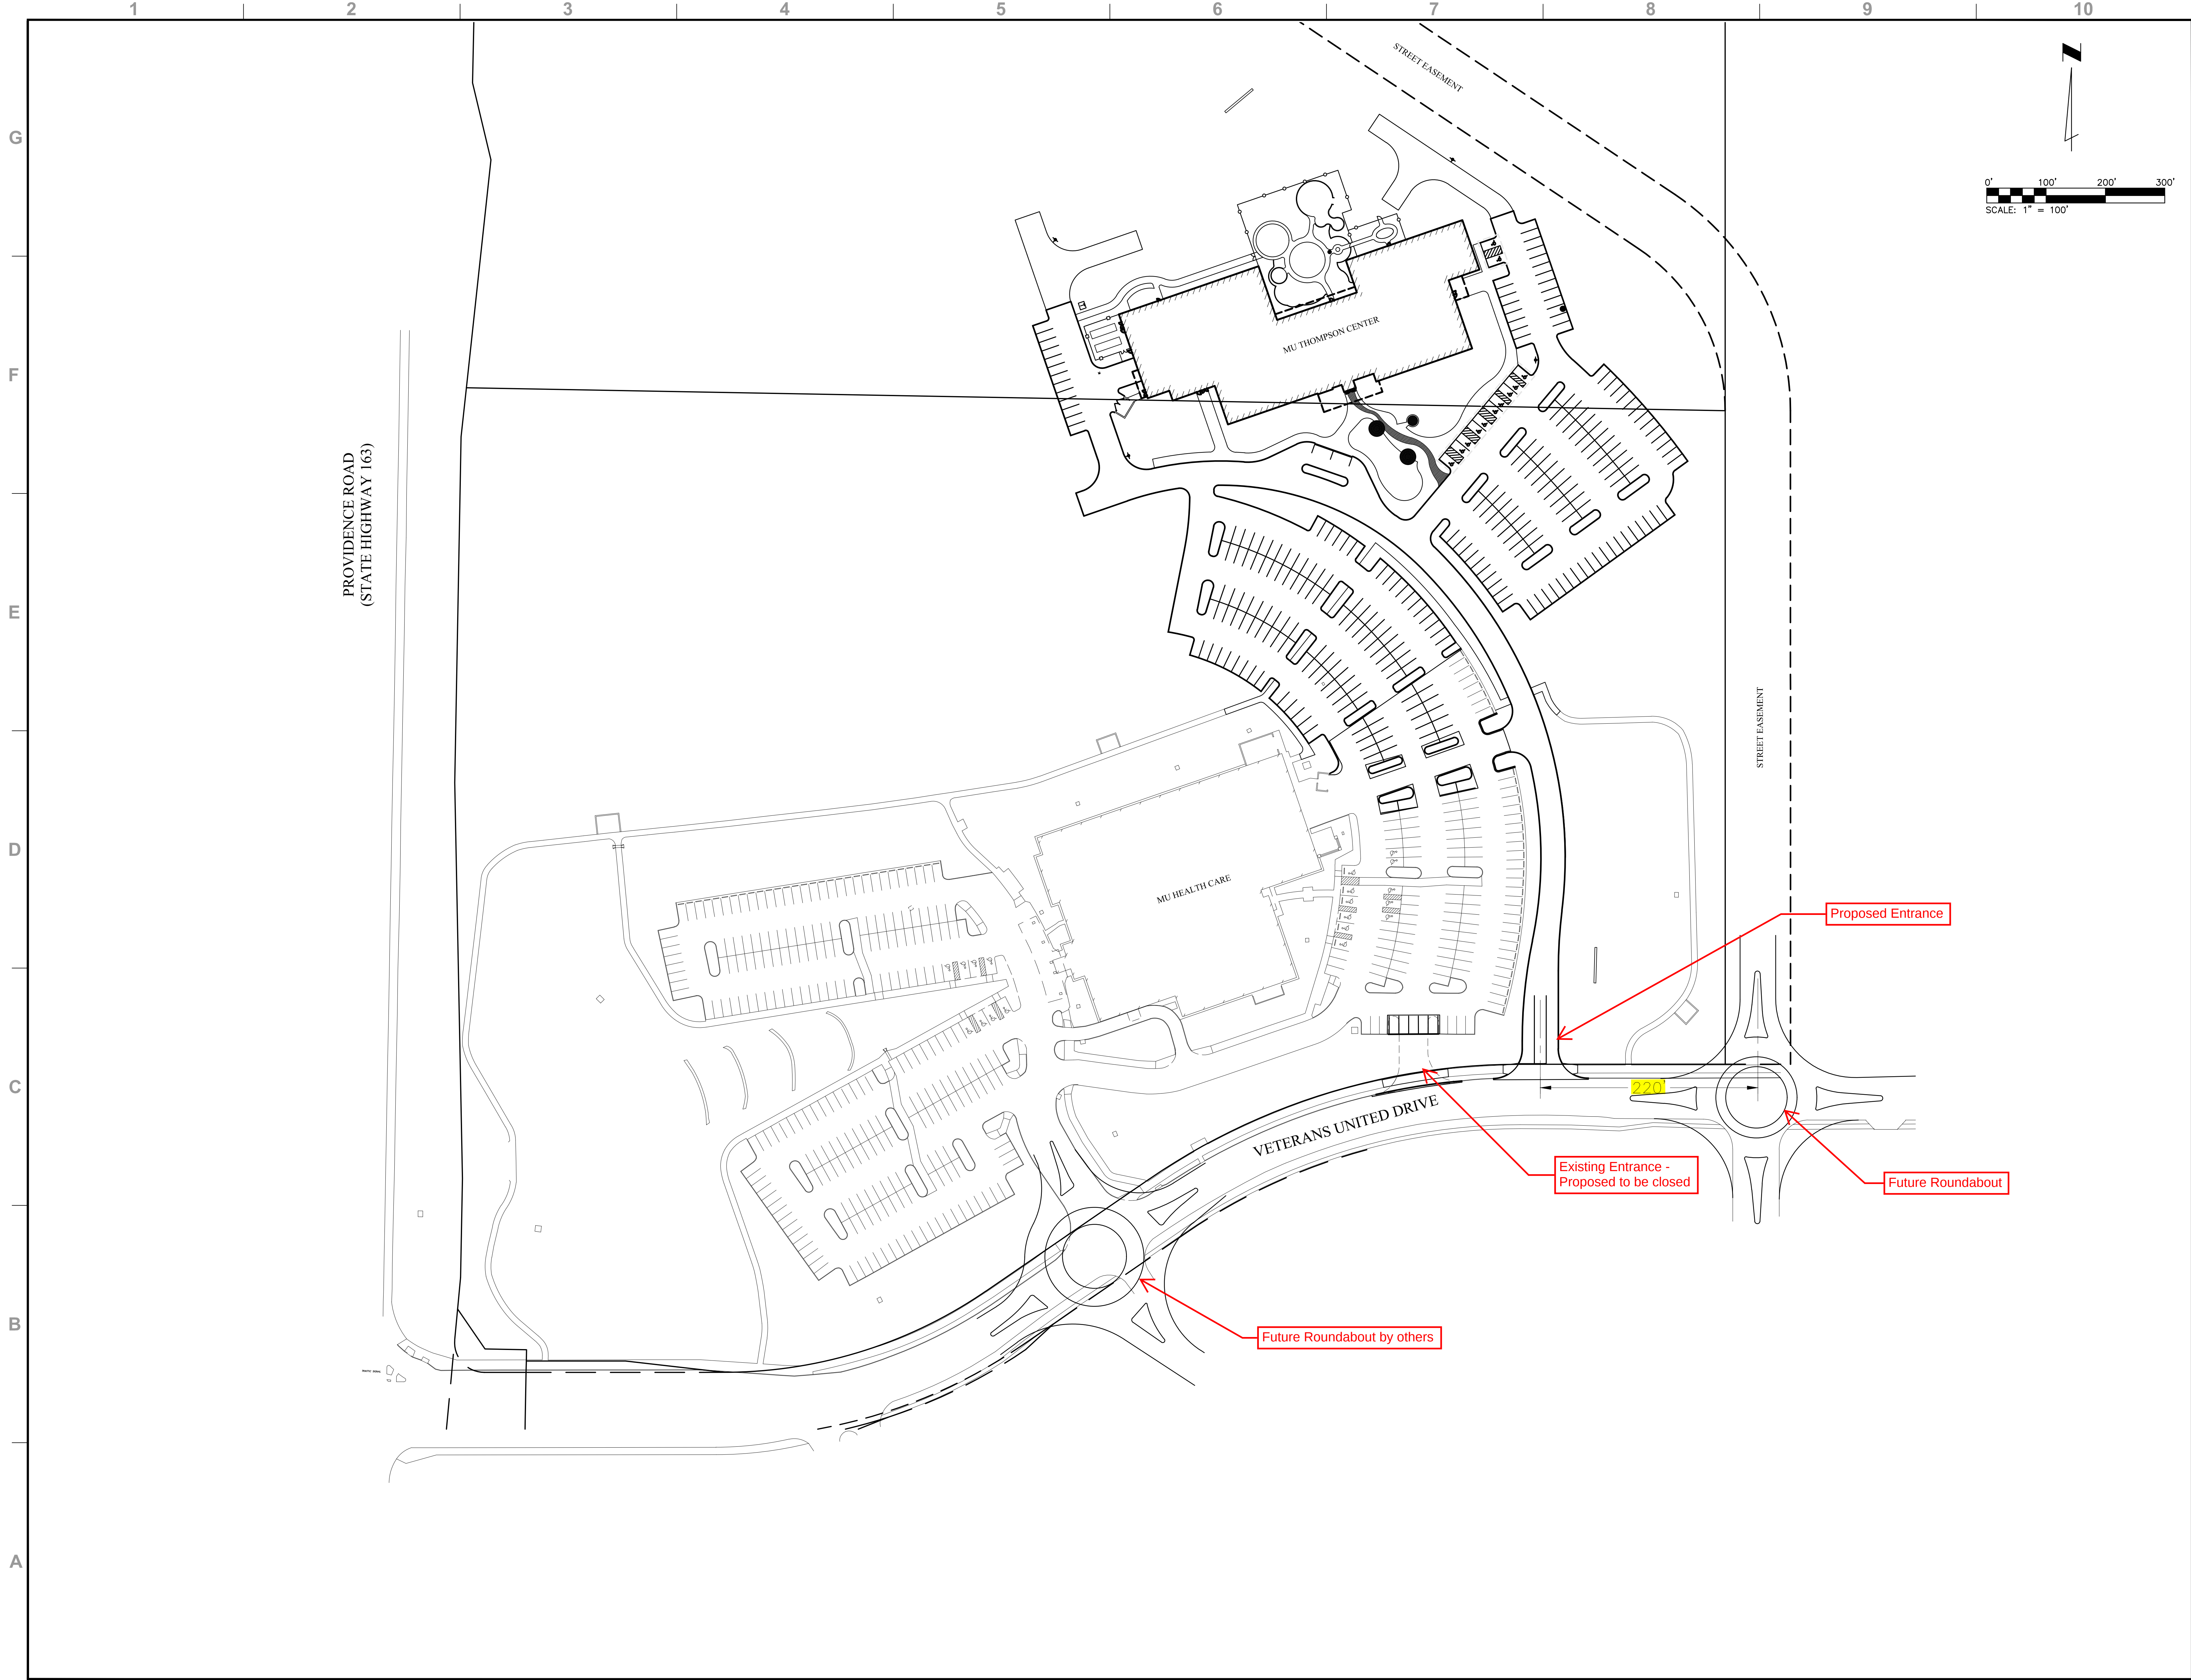

THE THOMPSON CENTER
UNIVERSITY OF MISSOURI - COLUMBIA,
FOR THE CURATORS OF THE UNIVERSITY OF MISSOURI
PROJECT NUMBER: CP230631
701 VETERANS UNITED DRIVE
COLUMBIA, MO 65201

MARK	DATE	DESCRIPTION

SFS PROJECT NO: 221154
ISSUED FOR: DESIGN DEVELOPMENT
ISSUE DATE: 10/12/2023
© 2023 SFS ARCHITECTURE

ACCESS
DIAGRAM