


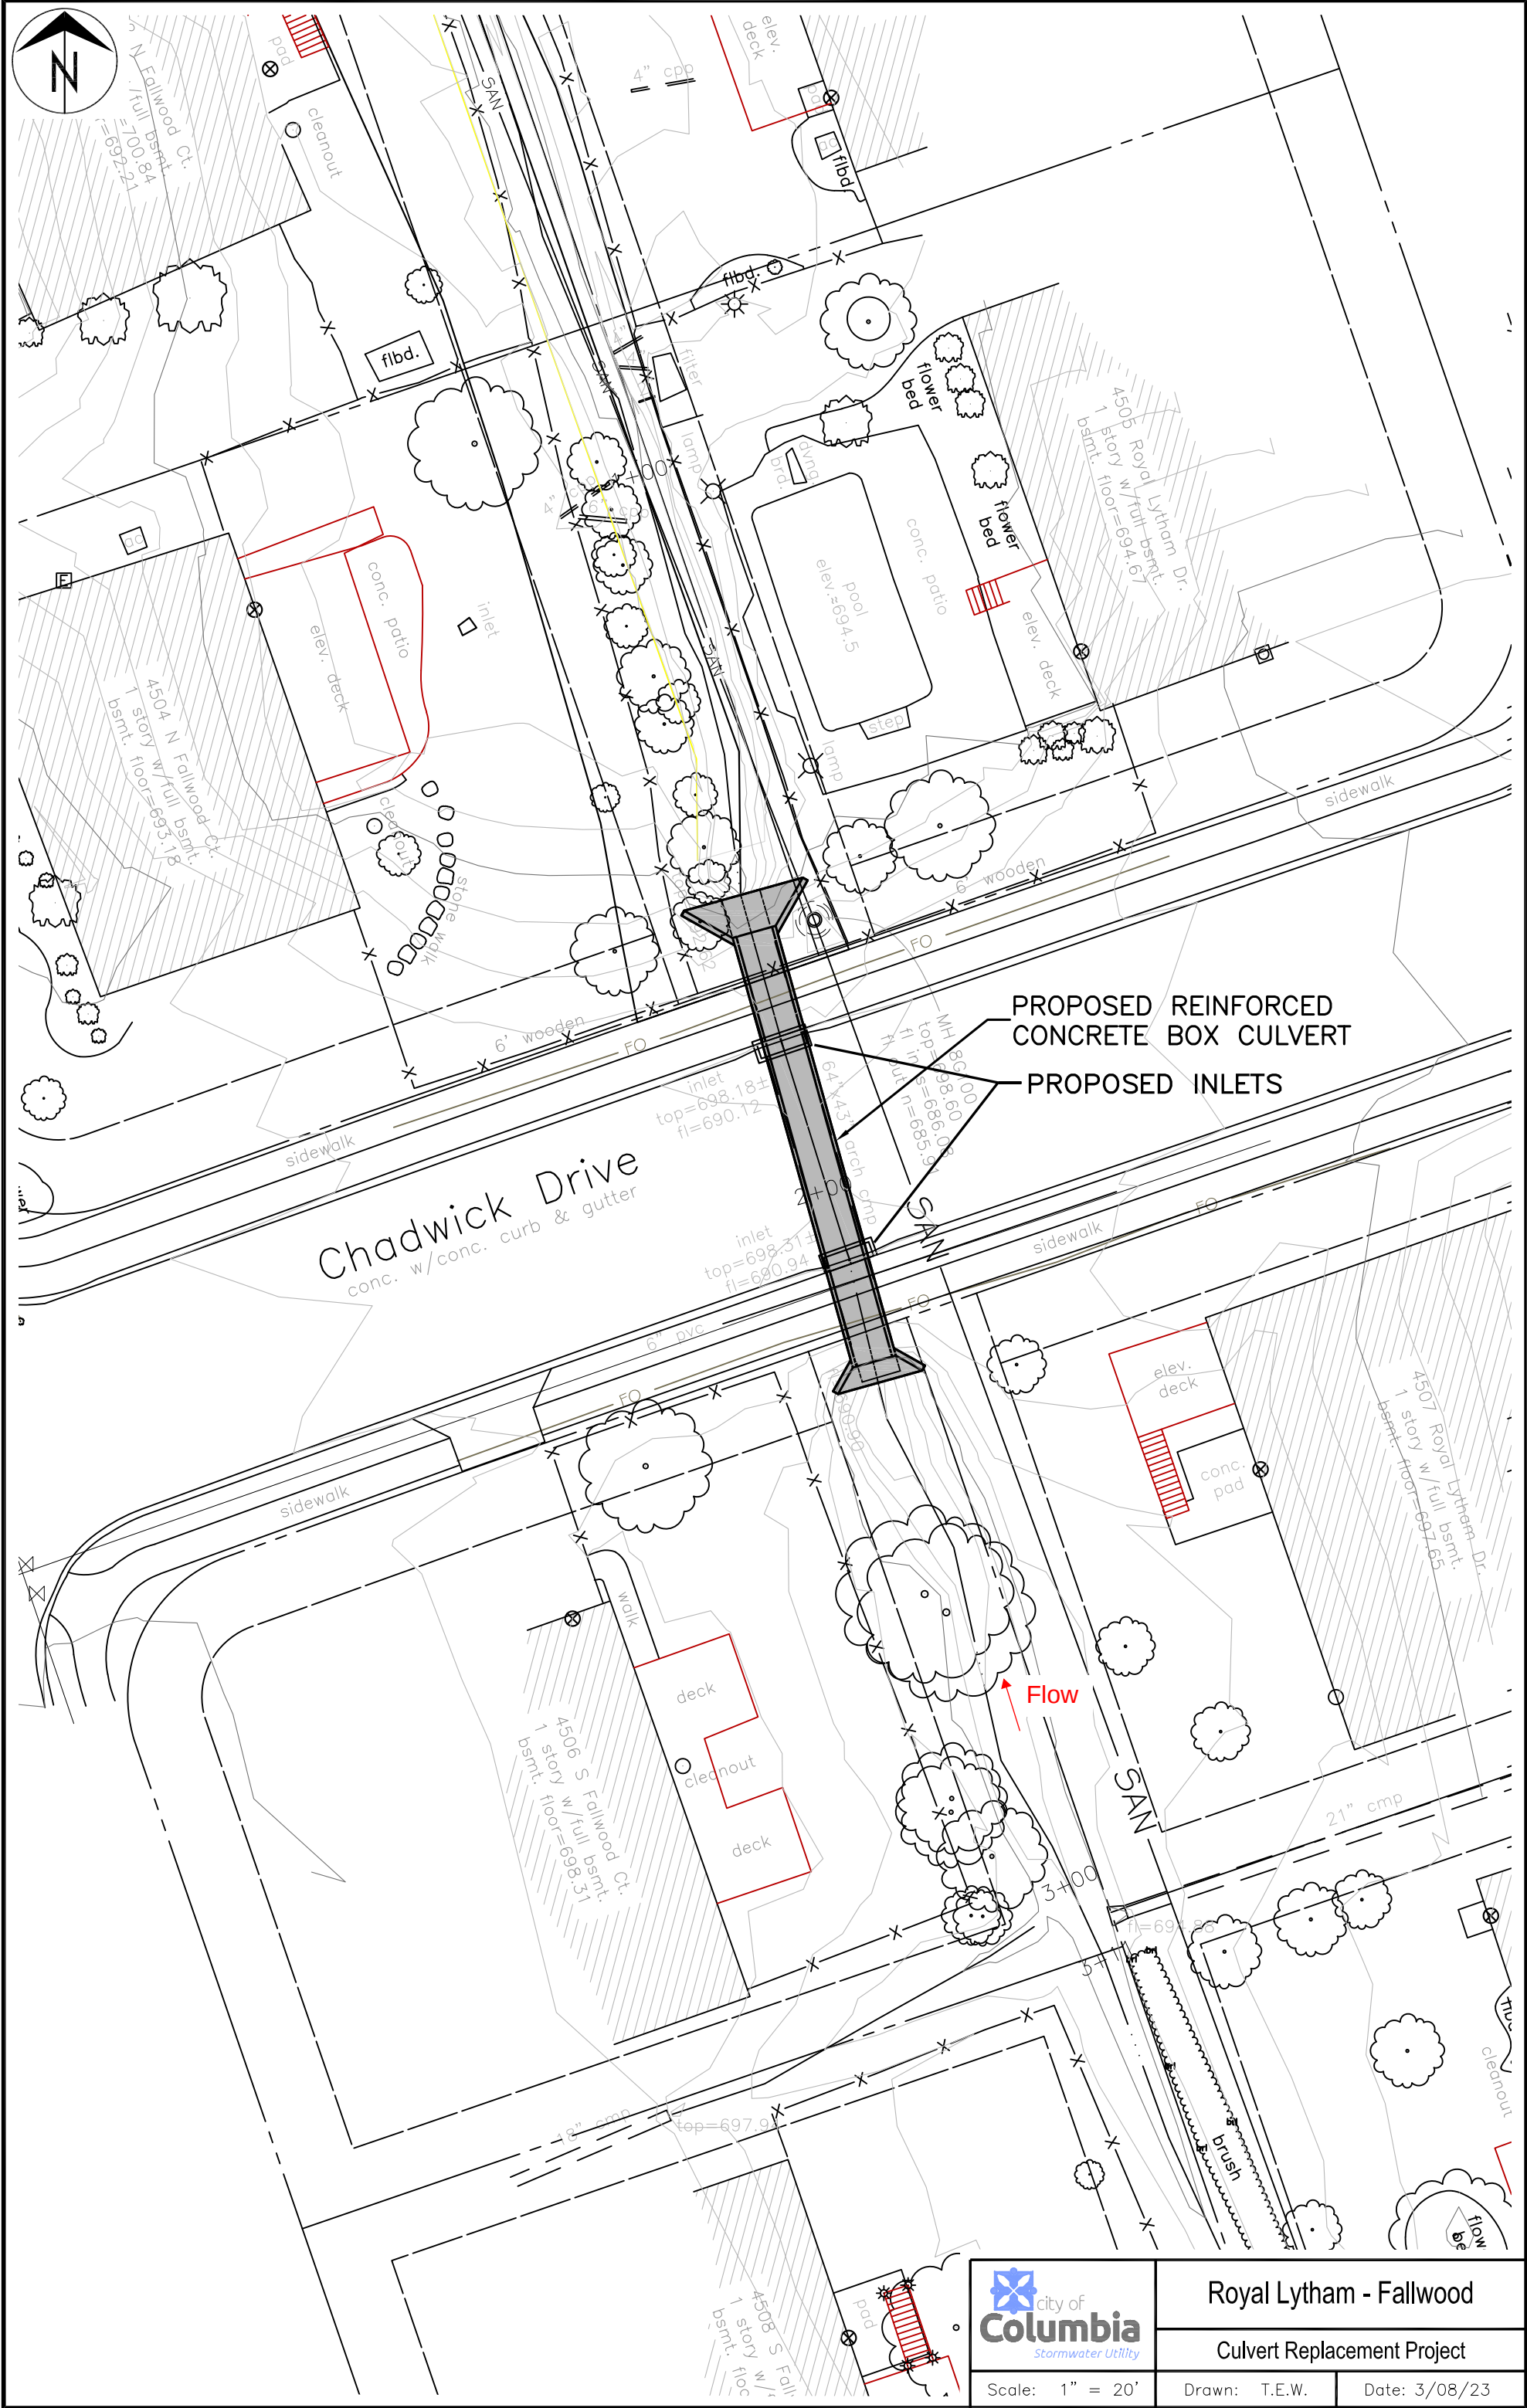

	Royal Lytham - Fallwood	
	Culvert Replacement Project	
	Scale: 1" = 20'	Date: 3/08/23