




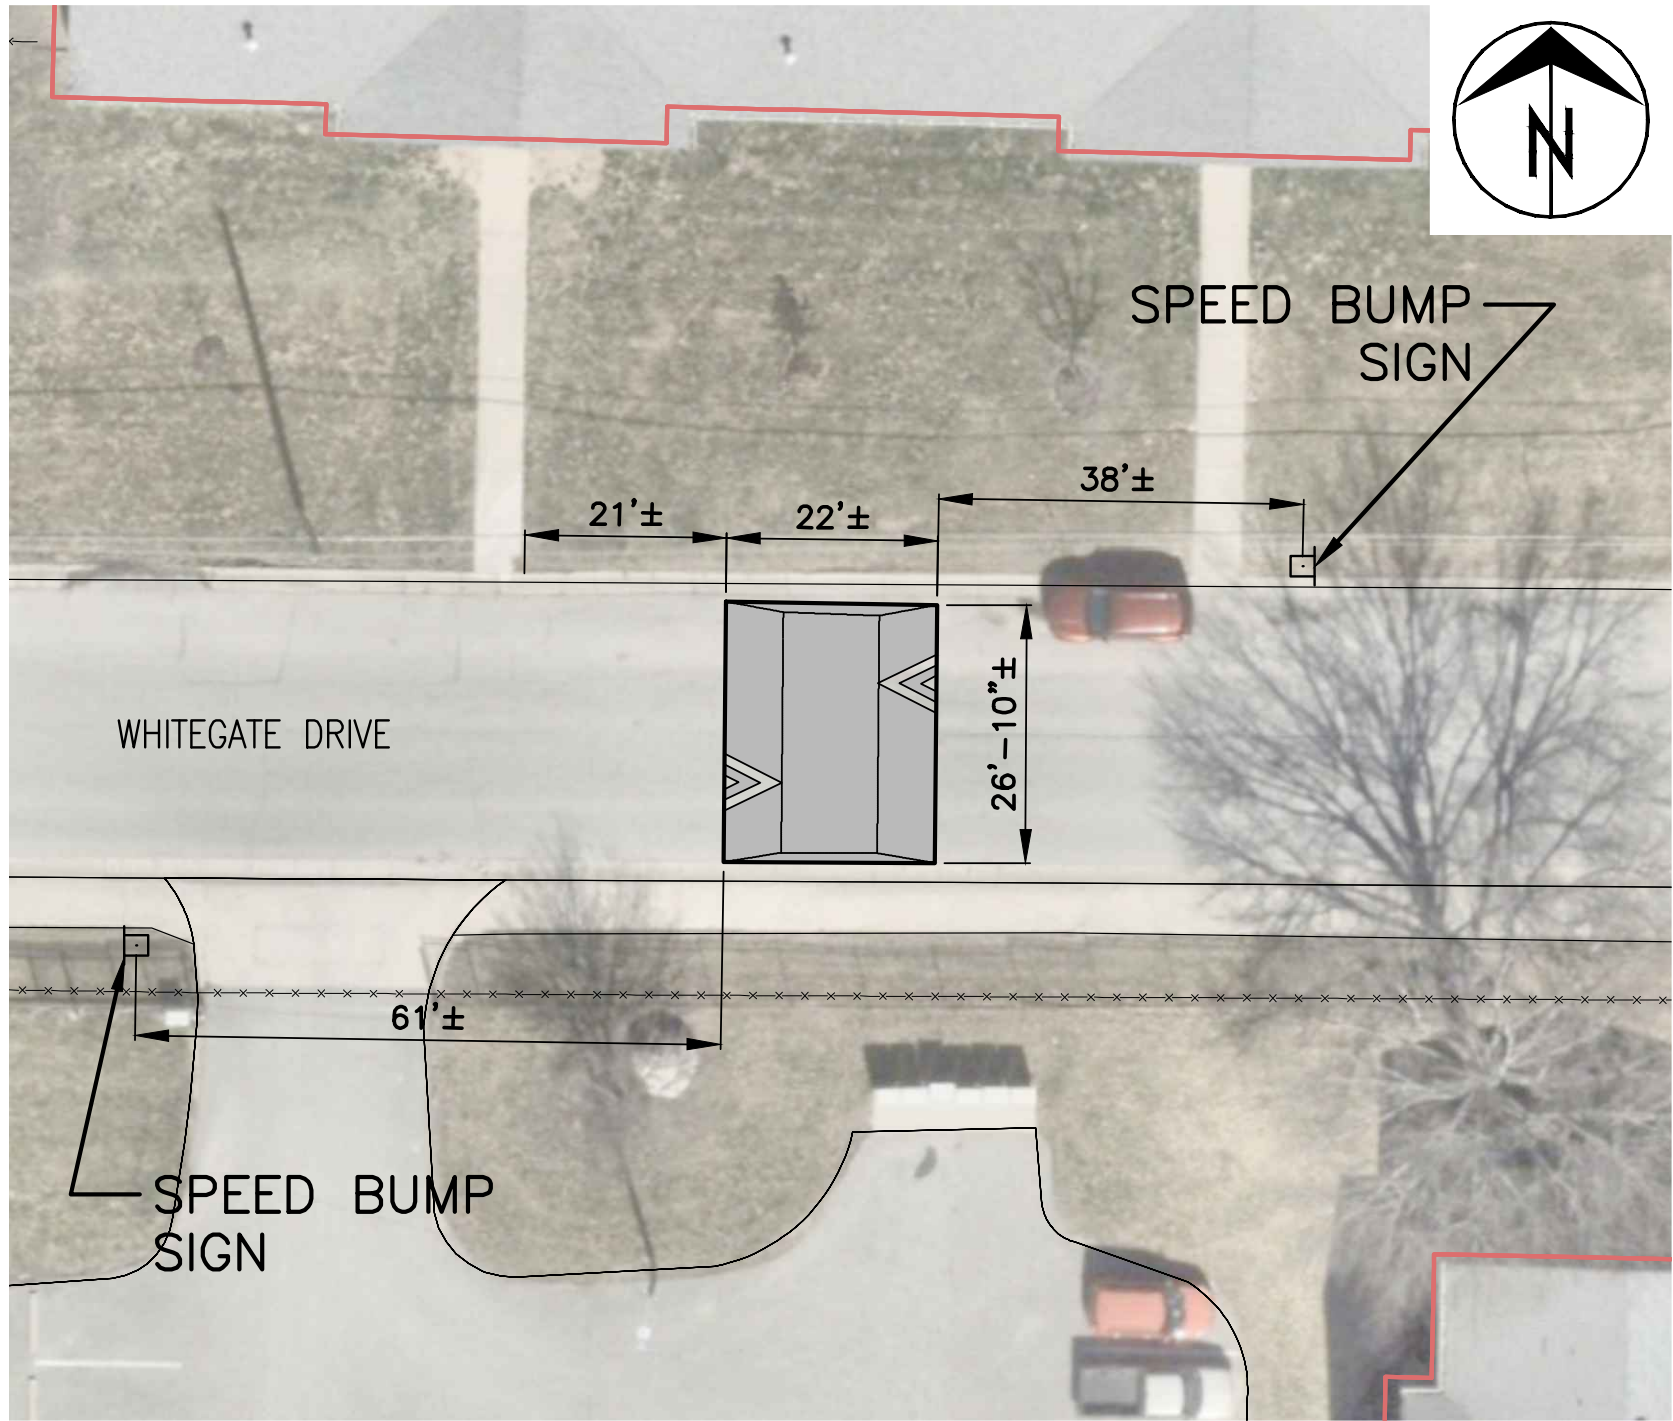



2303 WHITEGATE DRIVE
NOT TO SCALE

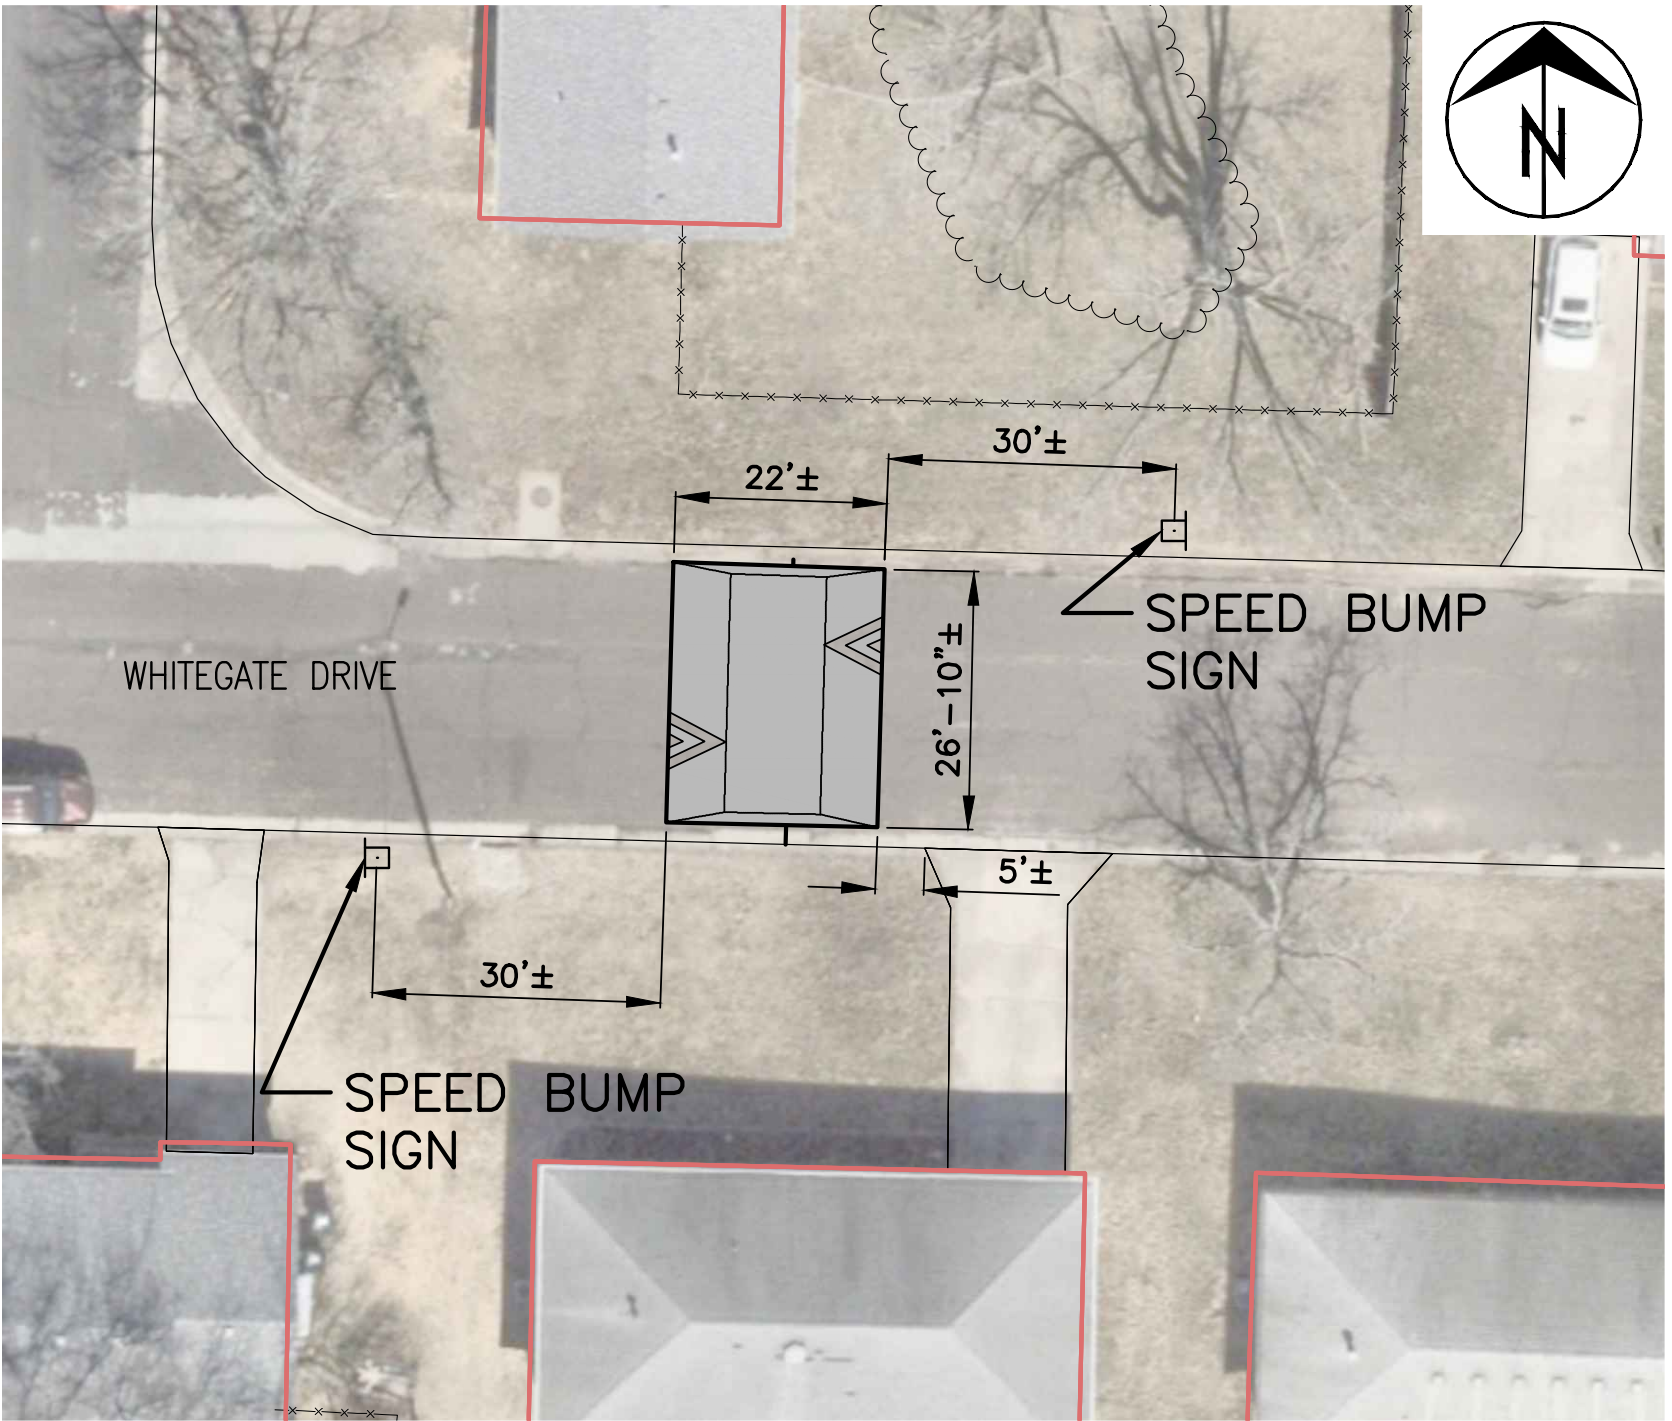


2600 WHITEGATE DRIVE
NOT TO SCALE

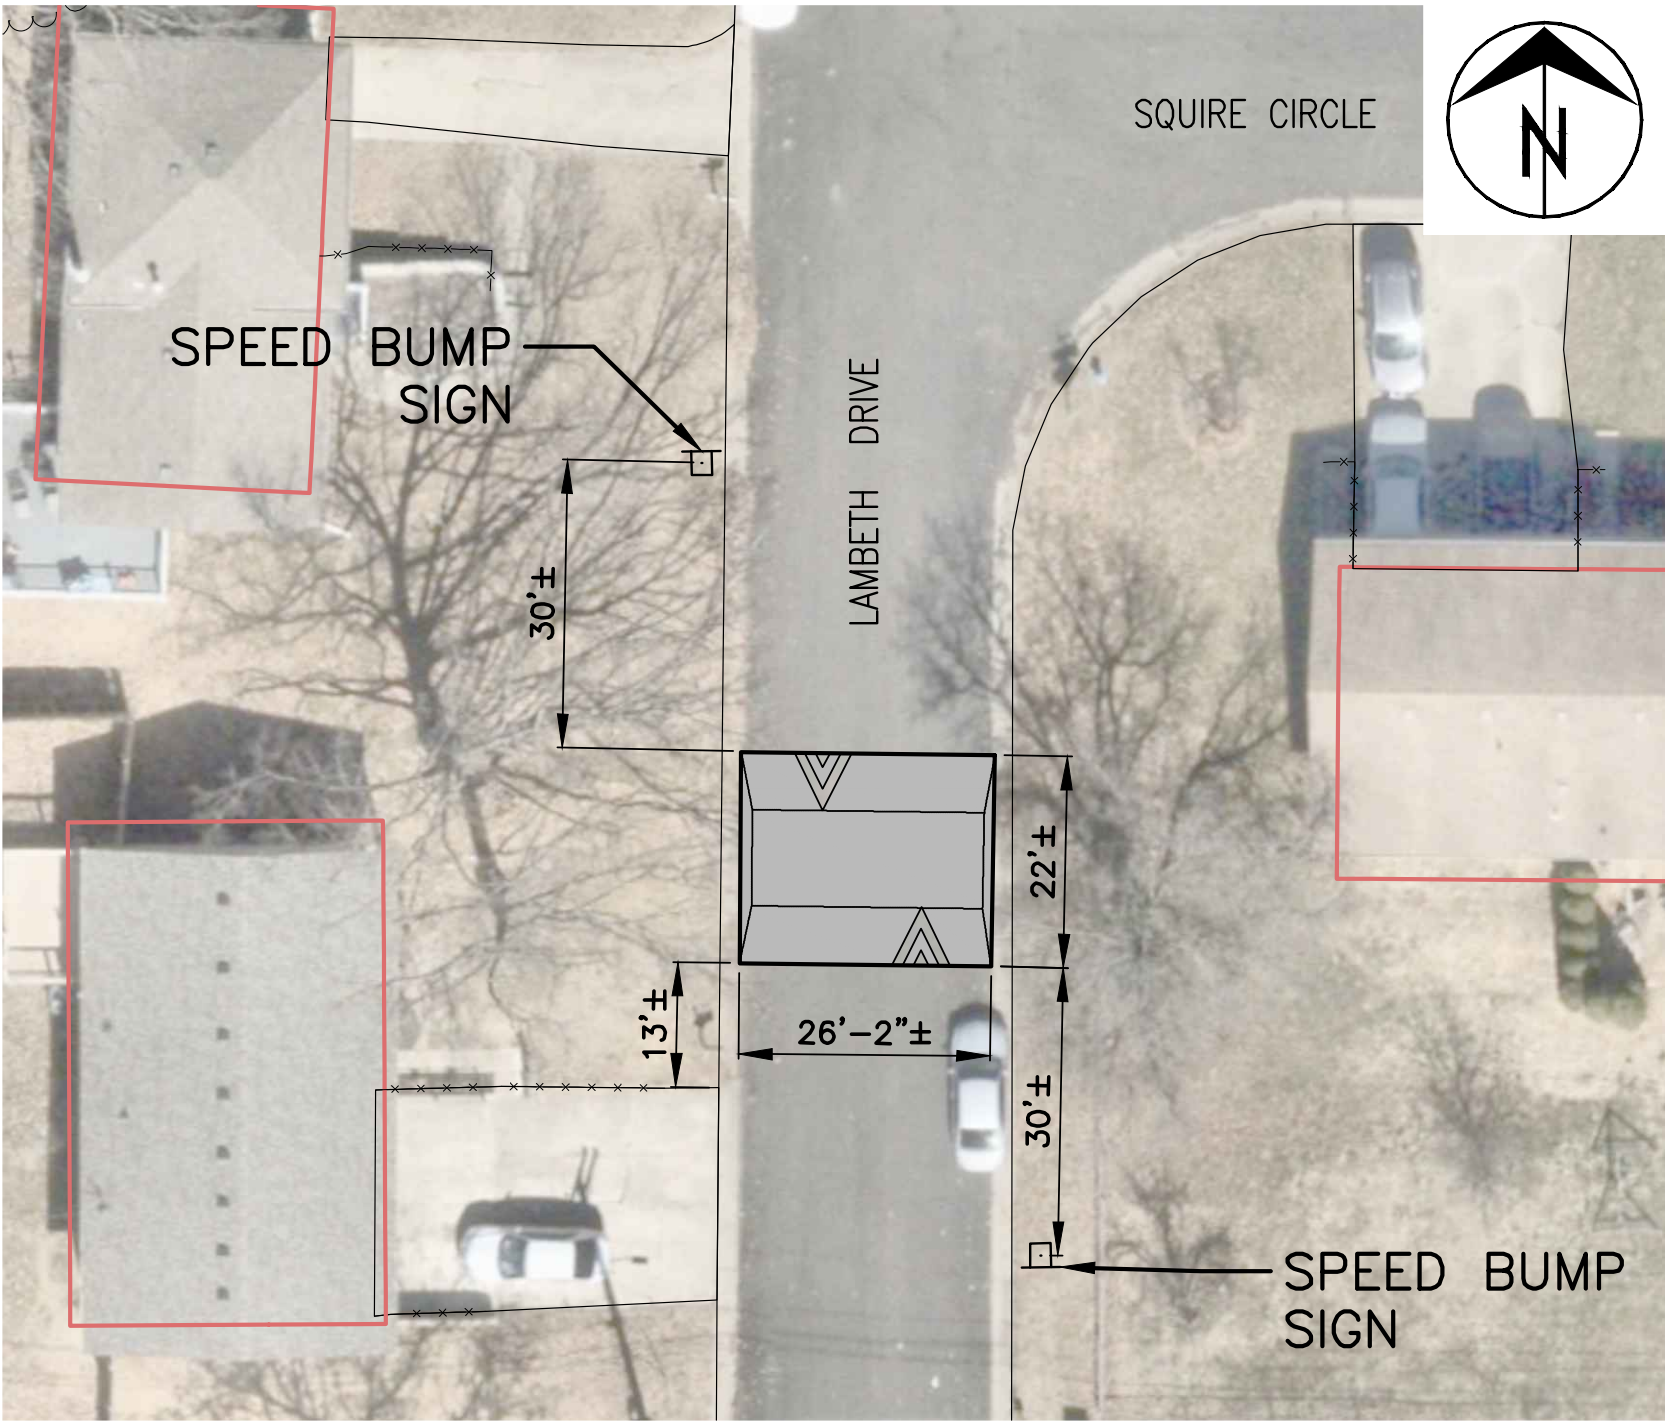

2624 LAMBETH DRIVE
NOT TO SCALE

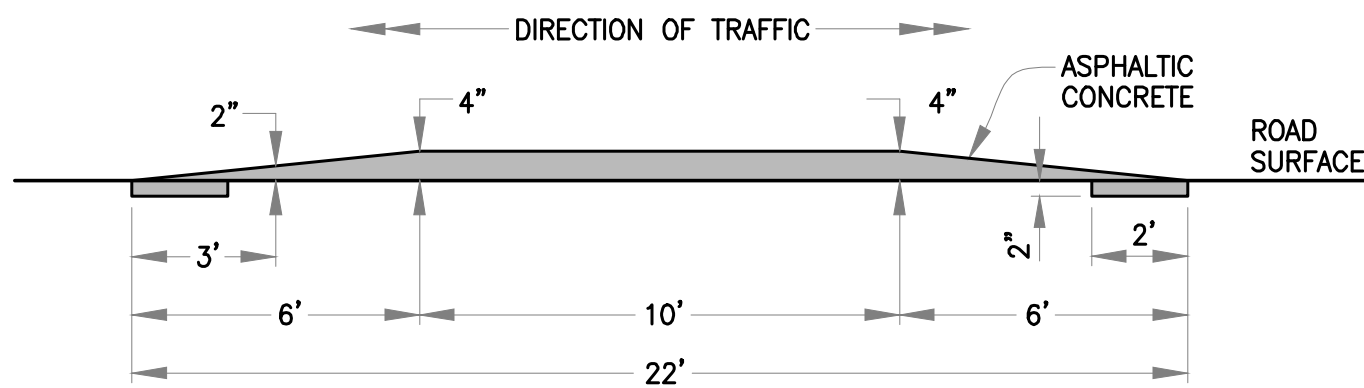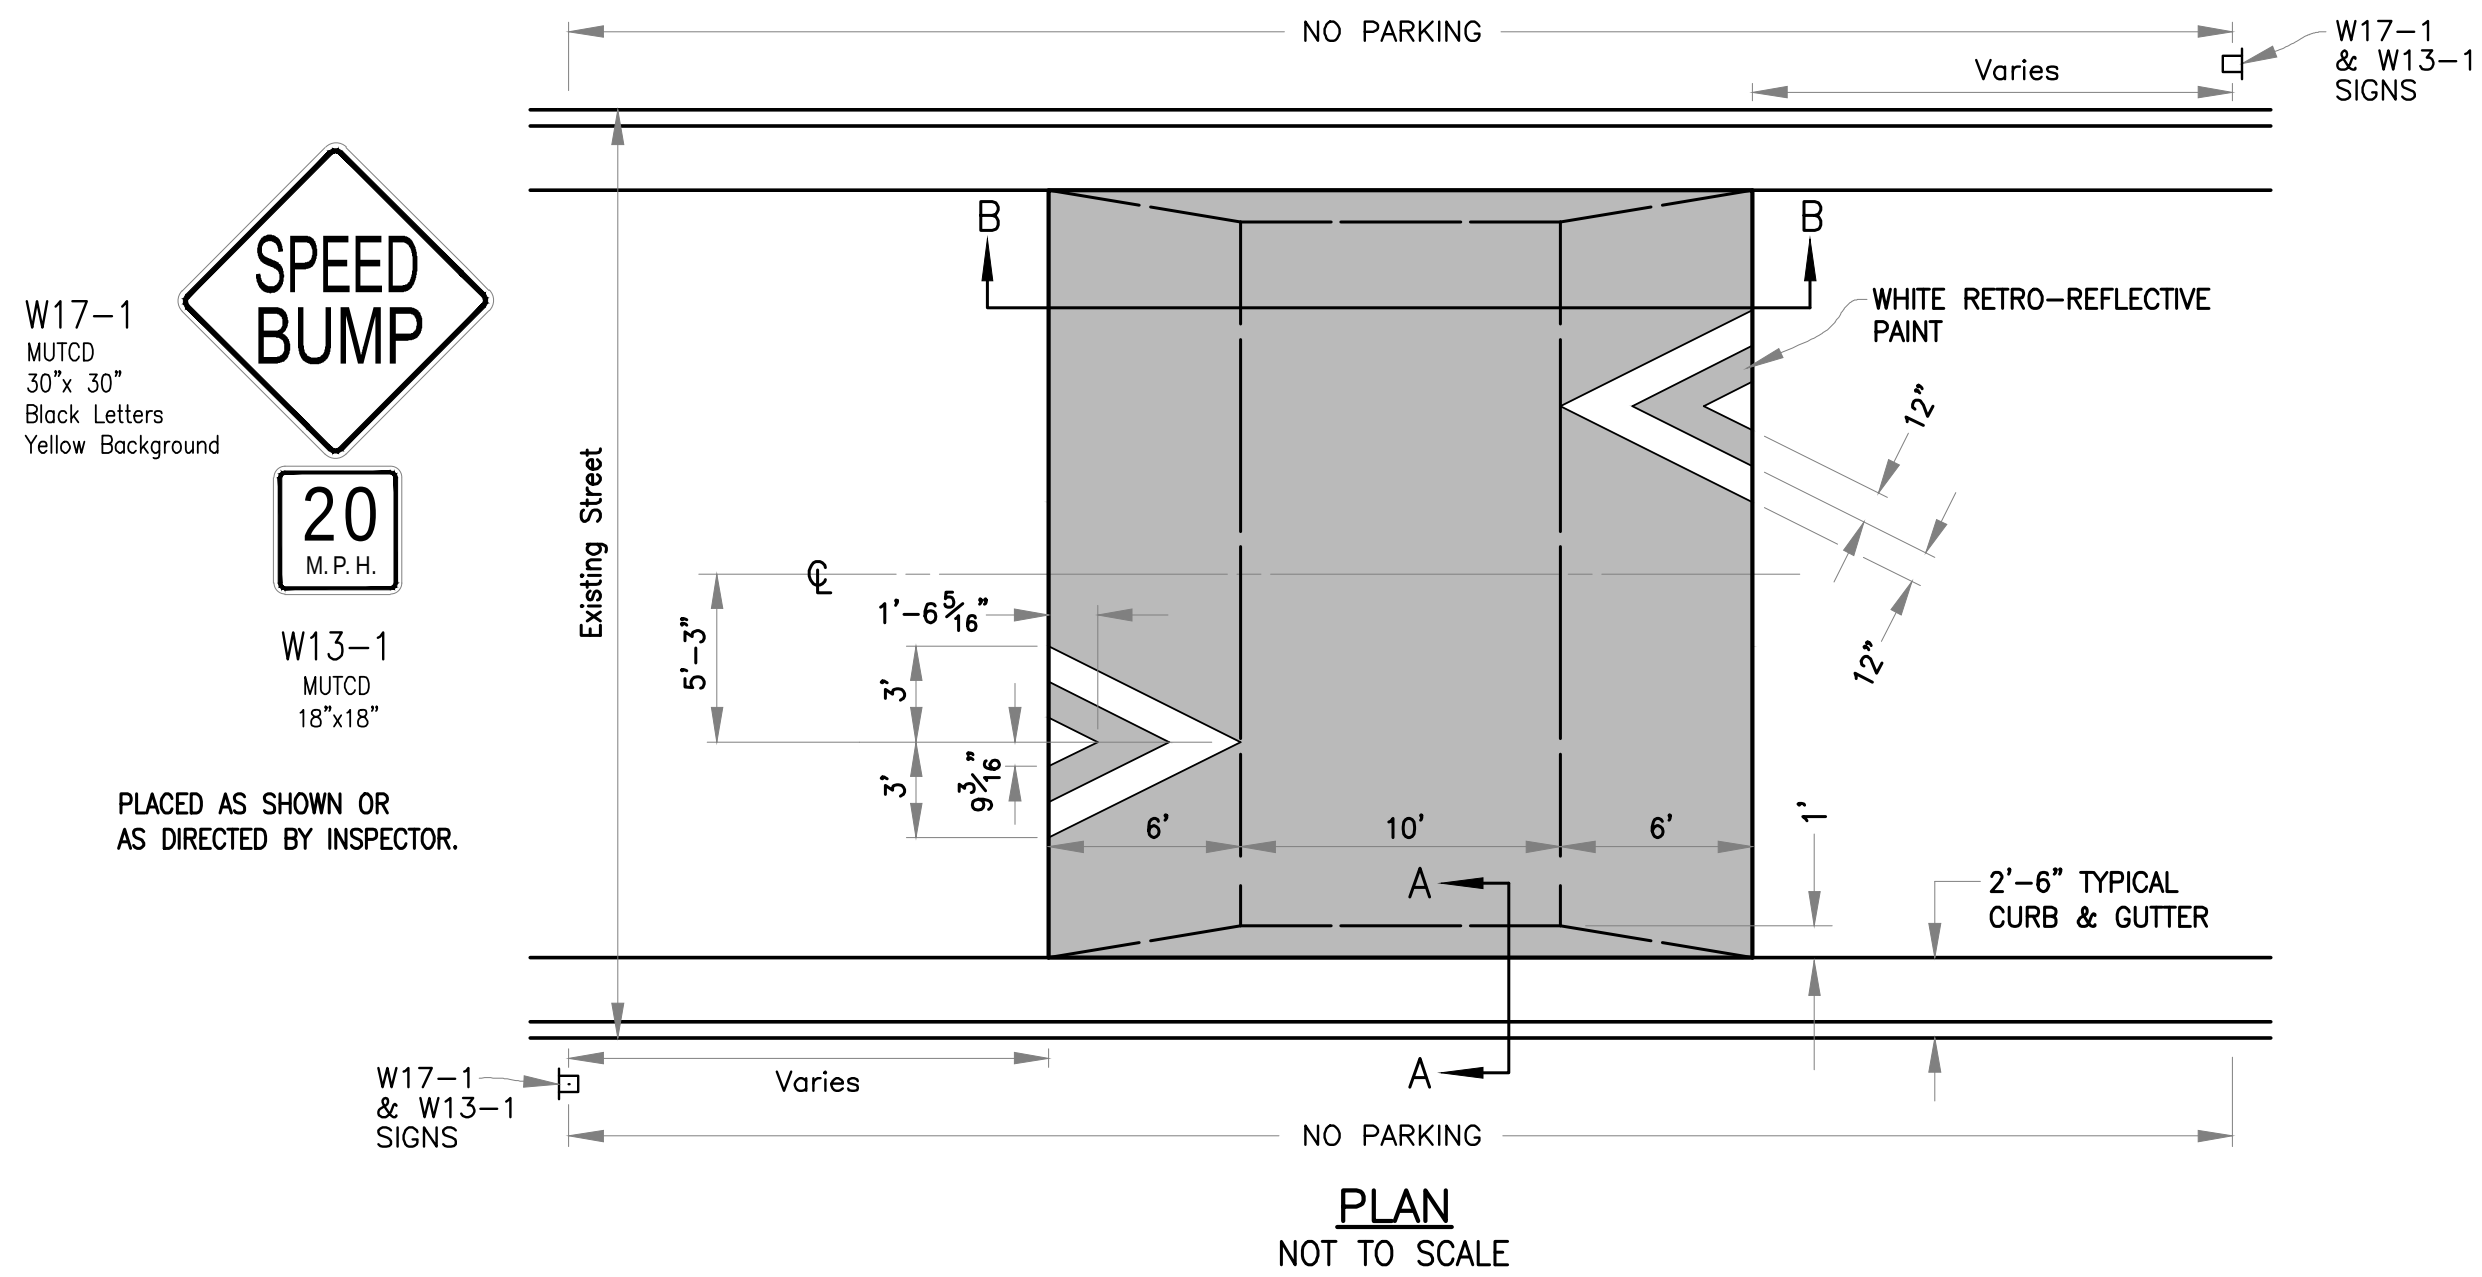

SECTION B-B
NOT TO SCALE

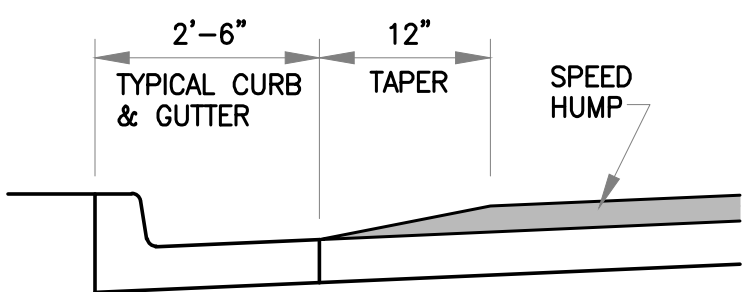

SECTION A-A
NOT TO SCALE

SPEED HUMP
NOT TO SCALE


Revision	By	Date	No.

WHITEGATE TRAFFIC CALMING

Speed Humps

Mission
Provide safe, sustainable
infrastructure that promotes
positive communities.

701 East Broadway
P.O. Box 6015
Columbia, MO 65205
(573) 875-2493

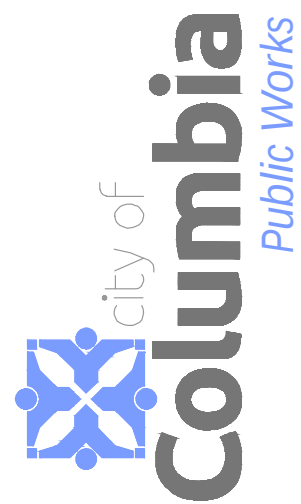

Shane Steven Creech
Registered Professional
Engineer
PE-2007011061

File No.	26TC01
Scale:	As Shown
Date:	5/11/2026
Des.	B.R.K.
Dwn.	D.G.W.
Chk.	J.D.R.

Sheet