


c:\cadd\proj\sidewalk\columbia_gorge_pkwy_sidewalk\design\columbia_gorge_pkwy_sidewalk - osh.dwg

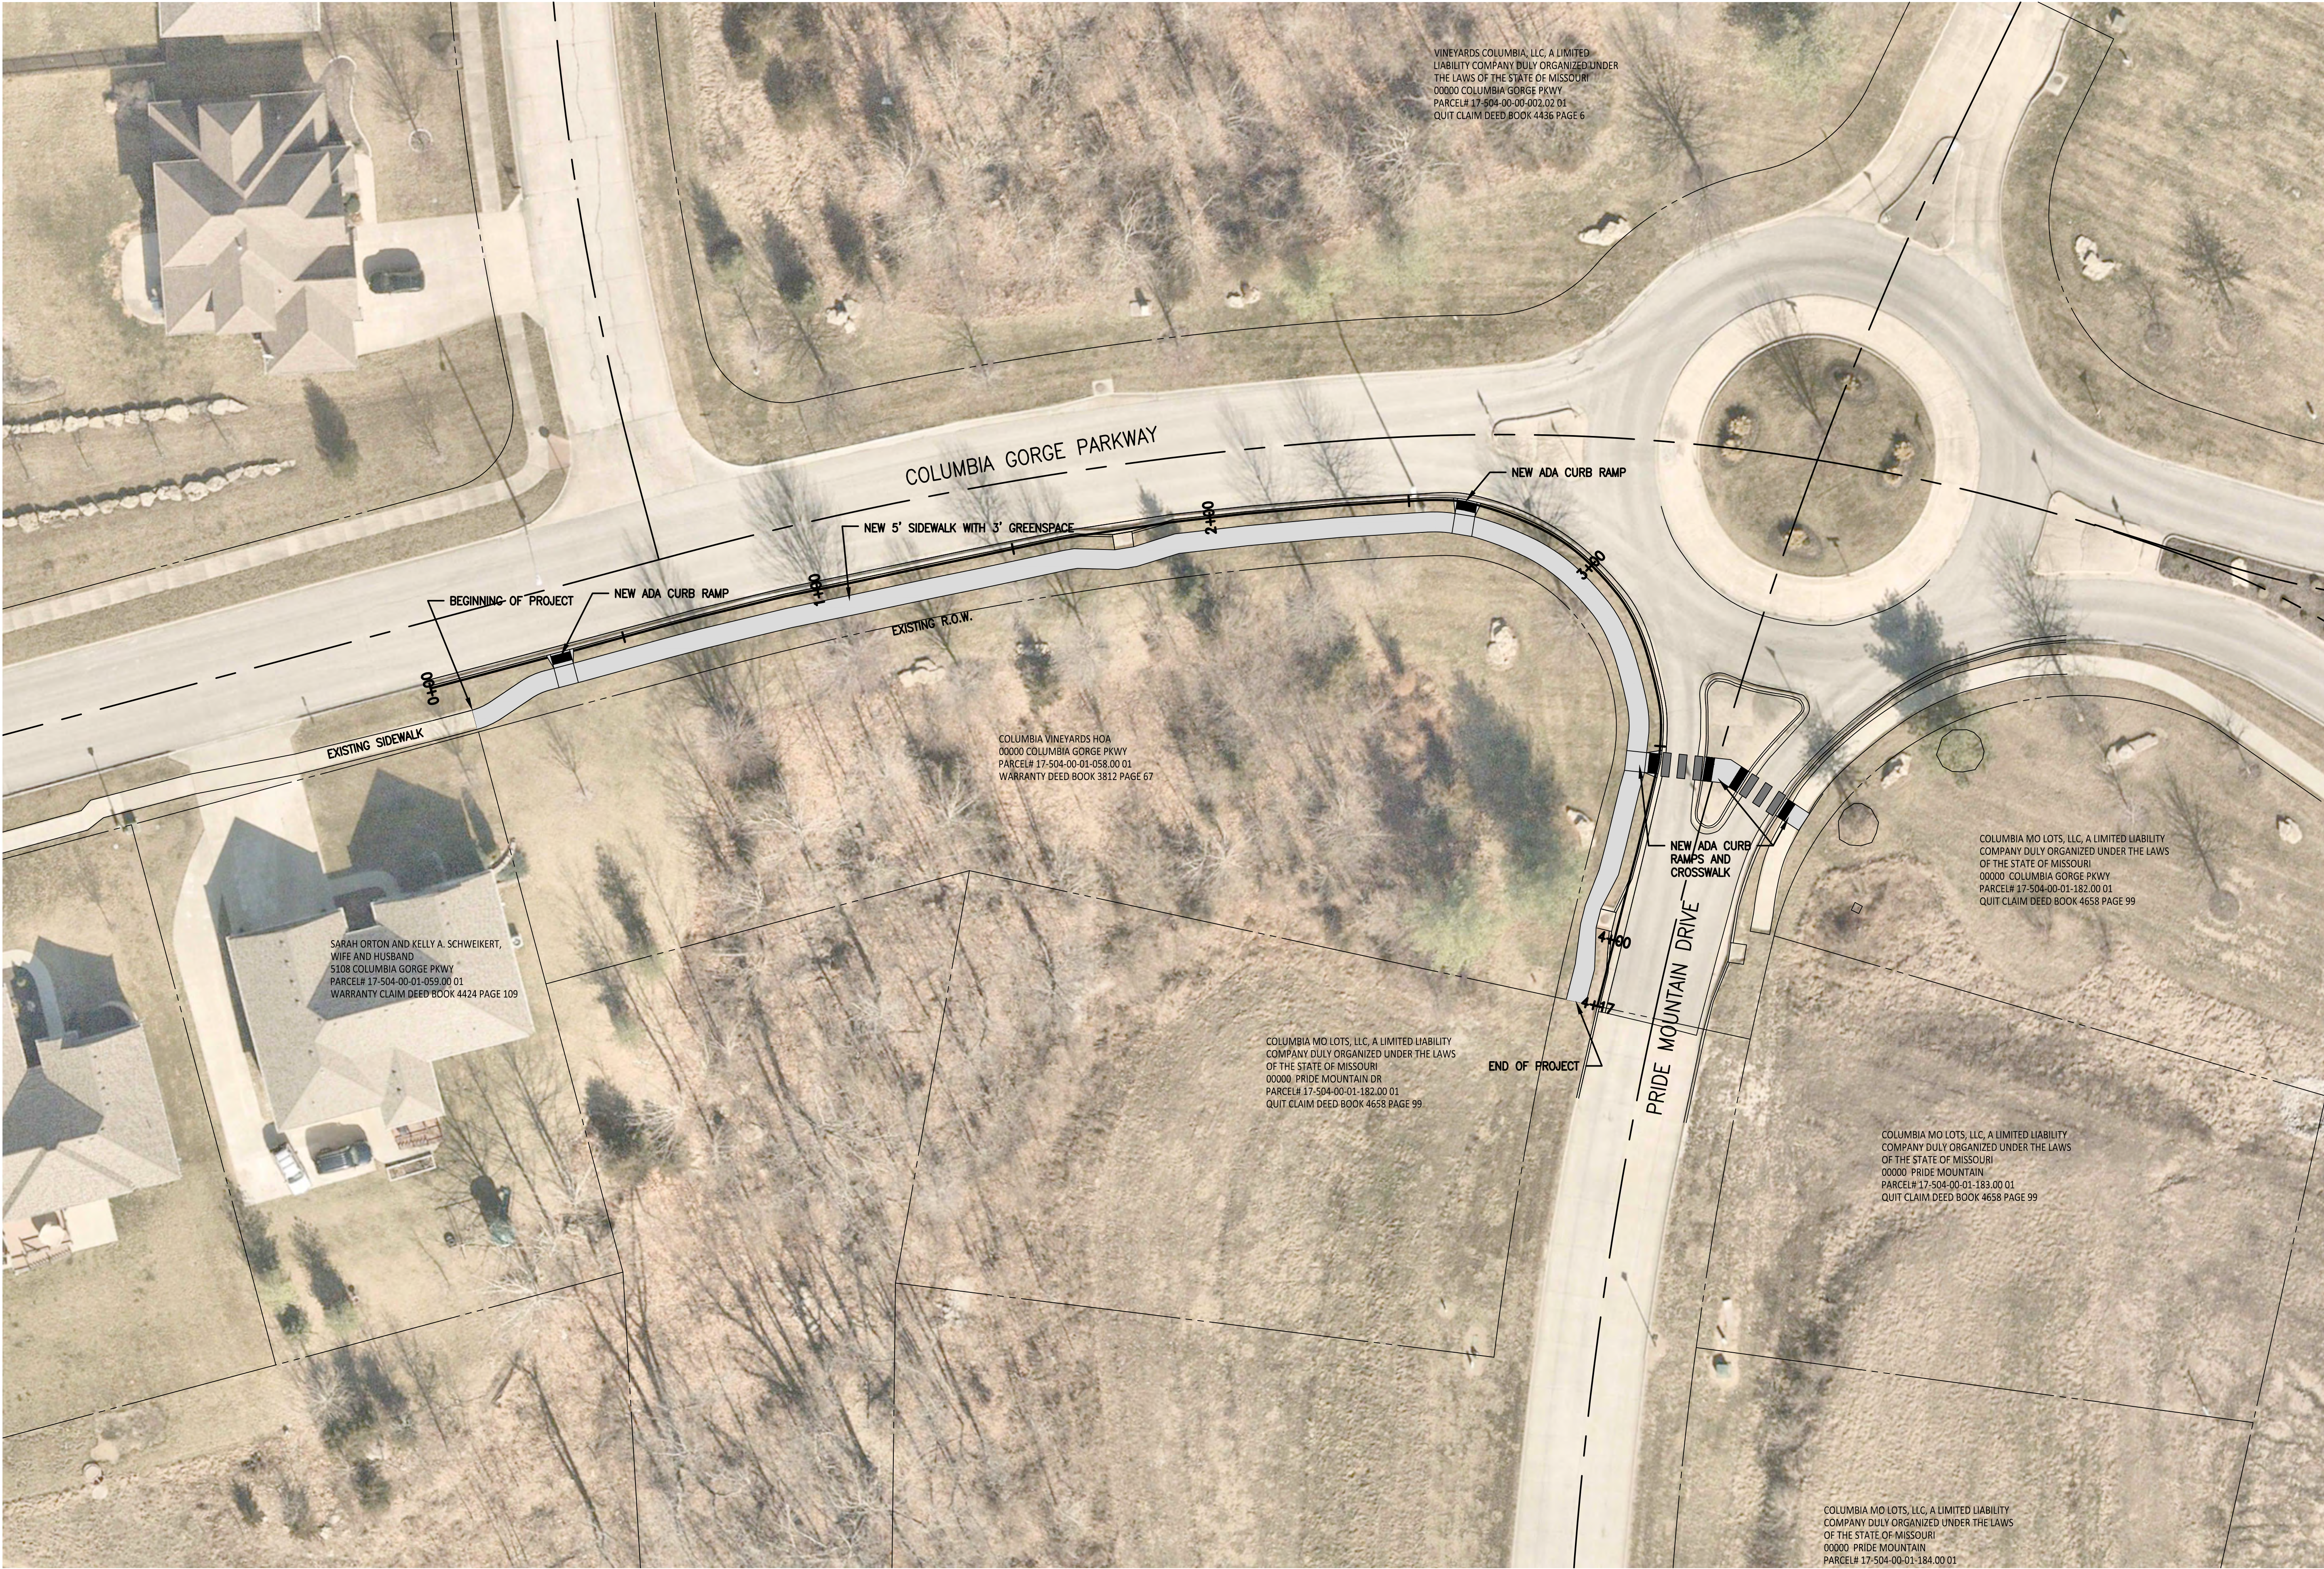

COLUMBIA GORGE PARKWAY SIDEWALK

Preliminary Plan Sheet

City of Columbia, Missouri

Department of Public Works

No.	Date	By	Revision

Shane Steven Creech Registered Professional Engineer PE-2007011061	
File No.	xxxx
Scale:	1" = 20'
Date:	6/2/2025
Des.	A.S.B.
Dwn.	A.S.B.
Chk.	A.A.A.

Sheet

1 of 1