


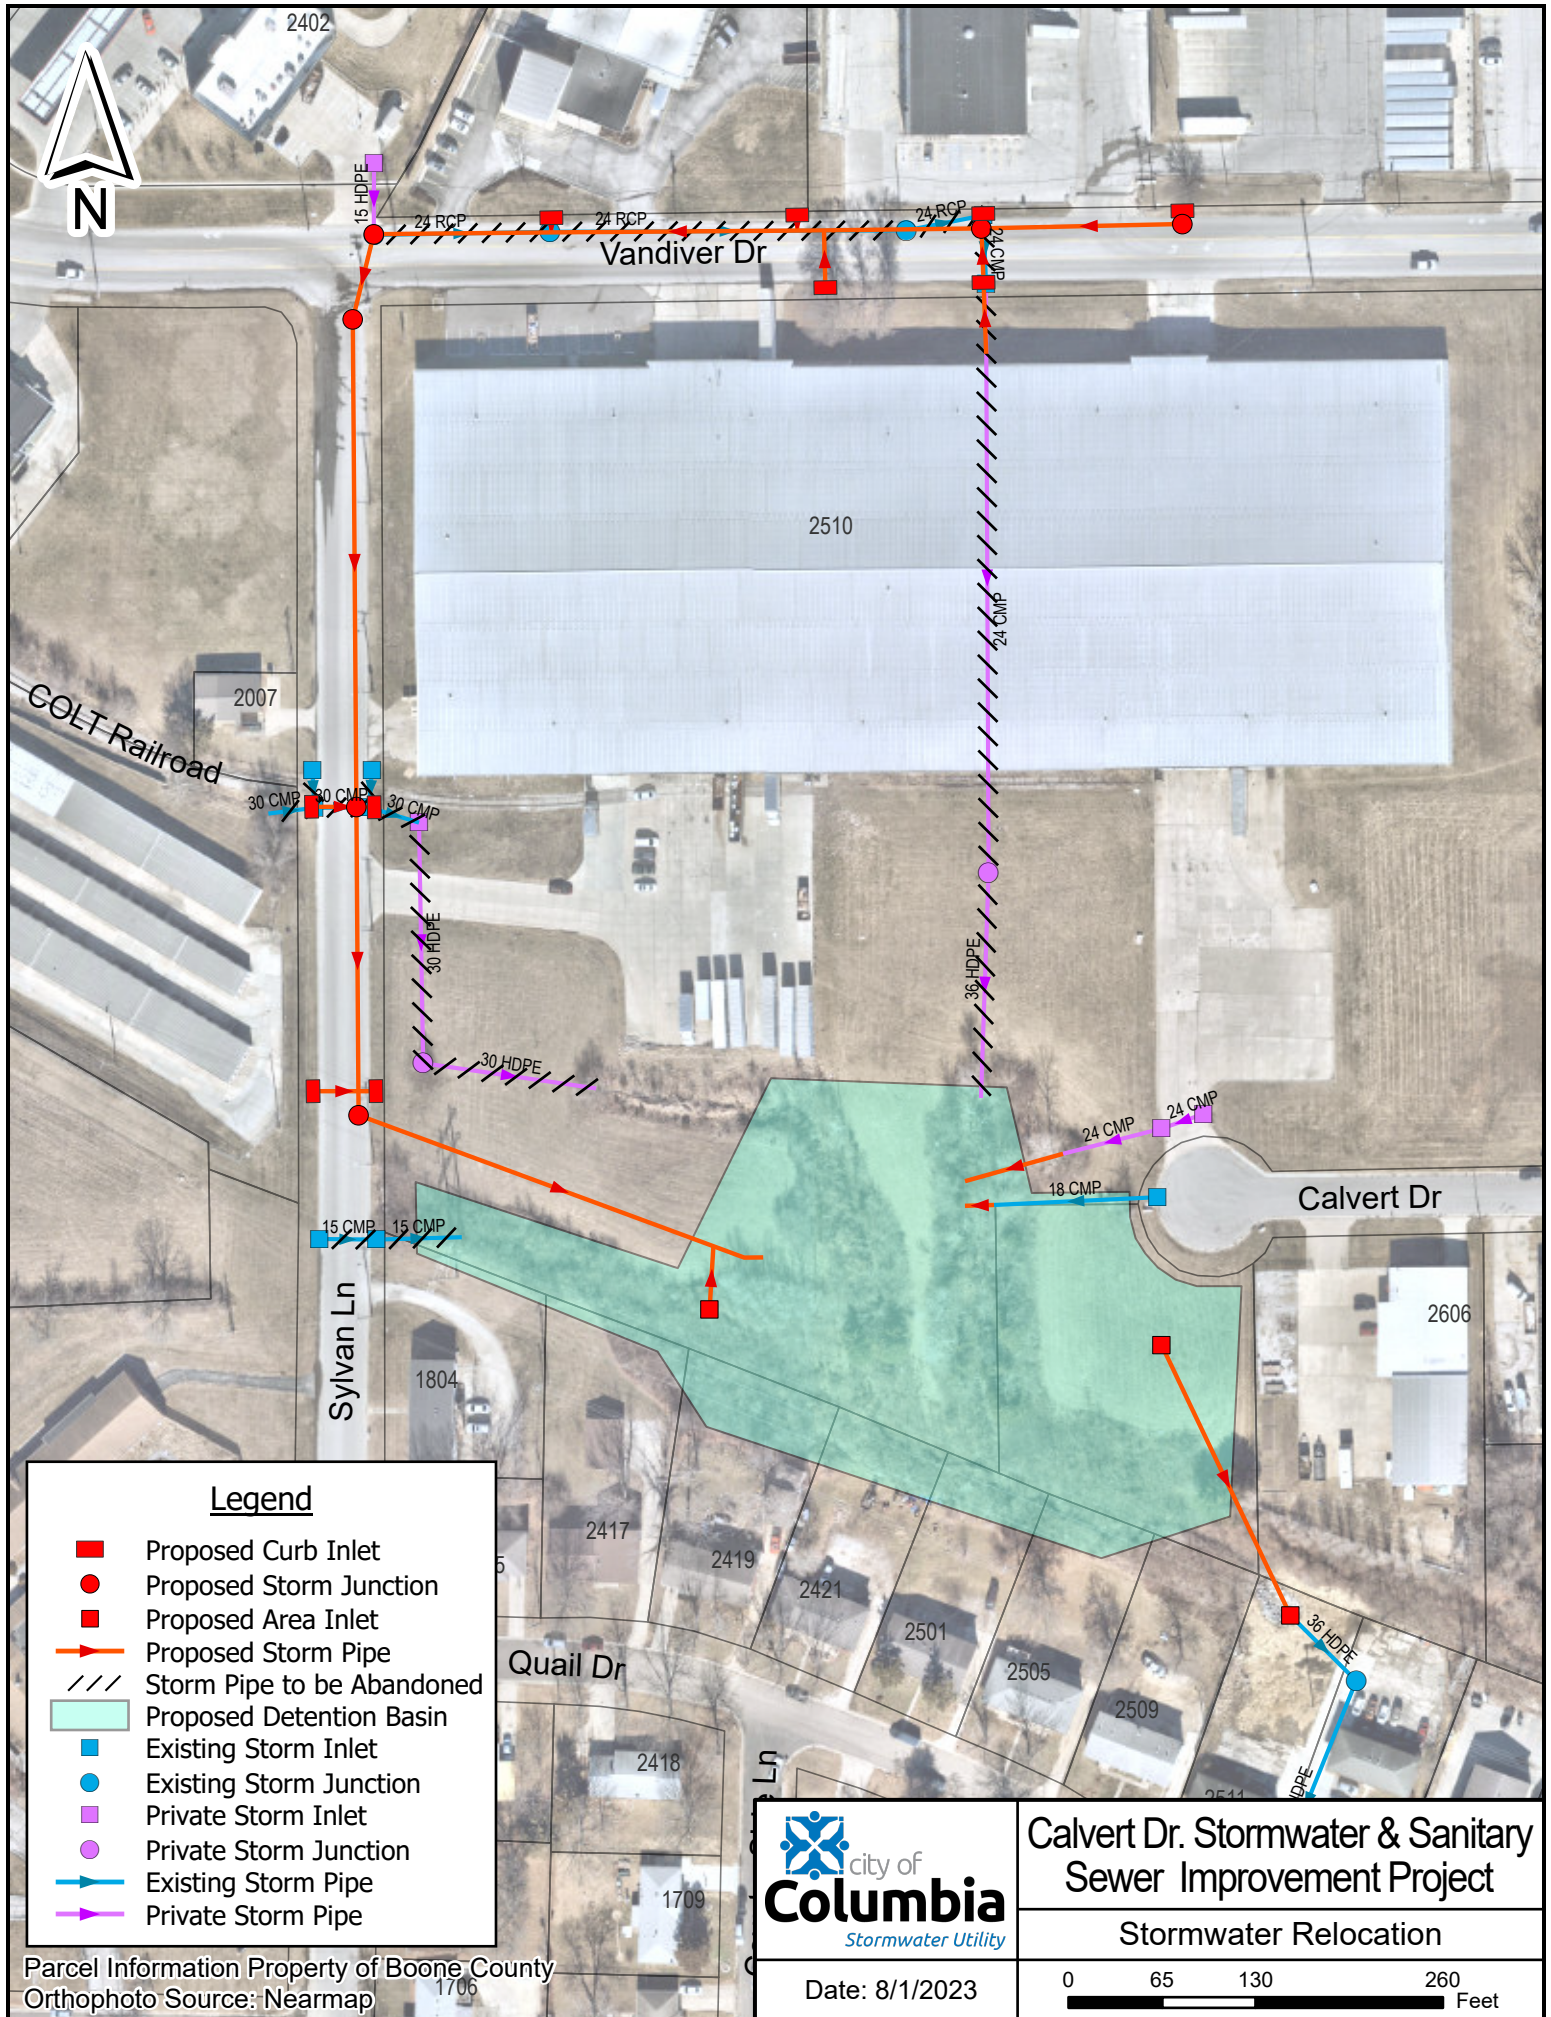

Legend

- Proposed Curb Inlet
- Proposed Storm Junction
- Proposed Area Inlet
- ▶ Proposed Storm Pipe
- /// Storm Pipe to be Abandoned
- Proposed Detention Basin
- Existing Storm Inlet
- Existing Storm Junction
- Private Storm Inlet
- Private Storm Junction
- ▶ Existing Storm Pipe
- ▶ Private Storm Pipe

Parcel Information Property of Boone County
Orthophoto Source: Nearmap



**Calvert Dr. Stormwater & Sanitary
Sewer Improvement Project**

Stormwater Relocation

Date: 8/1/2023

0 65 130 260 Feet