




TREANOR<sup>HL</sup>

PI BETA PHI SORORITY  
University of Missouri – Columbia, MO



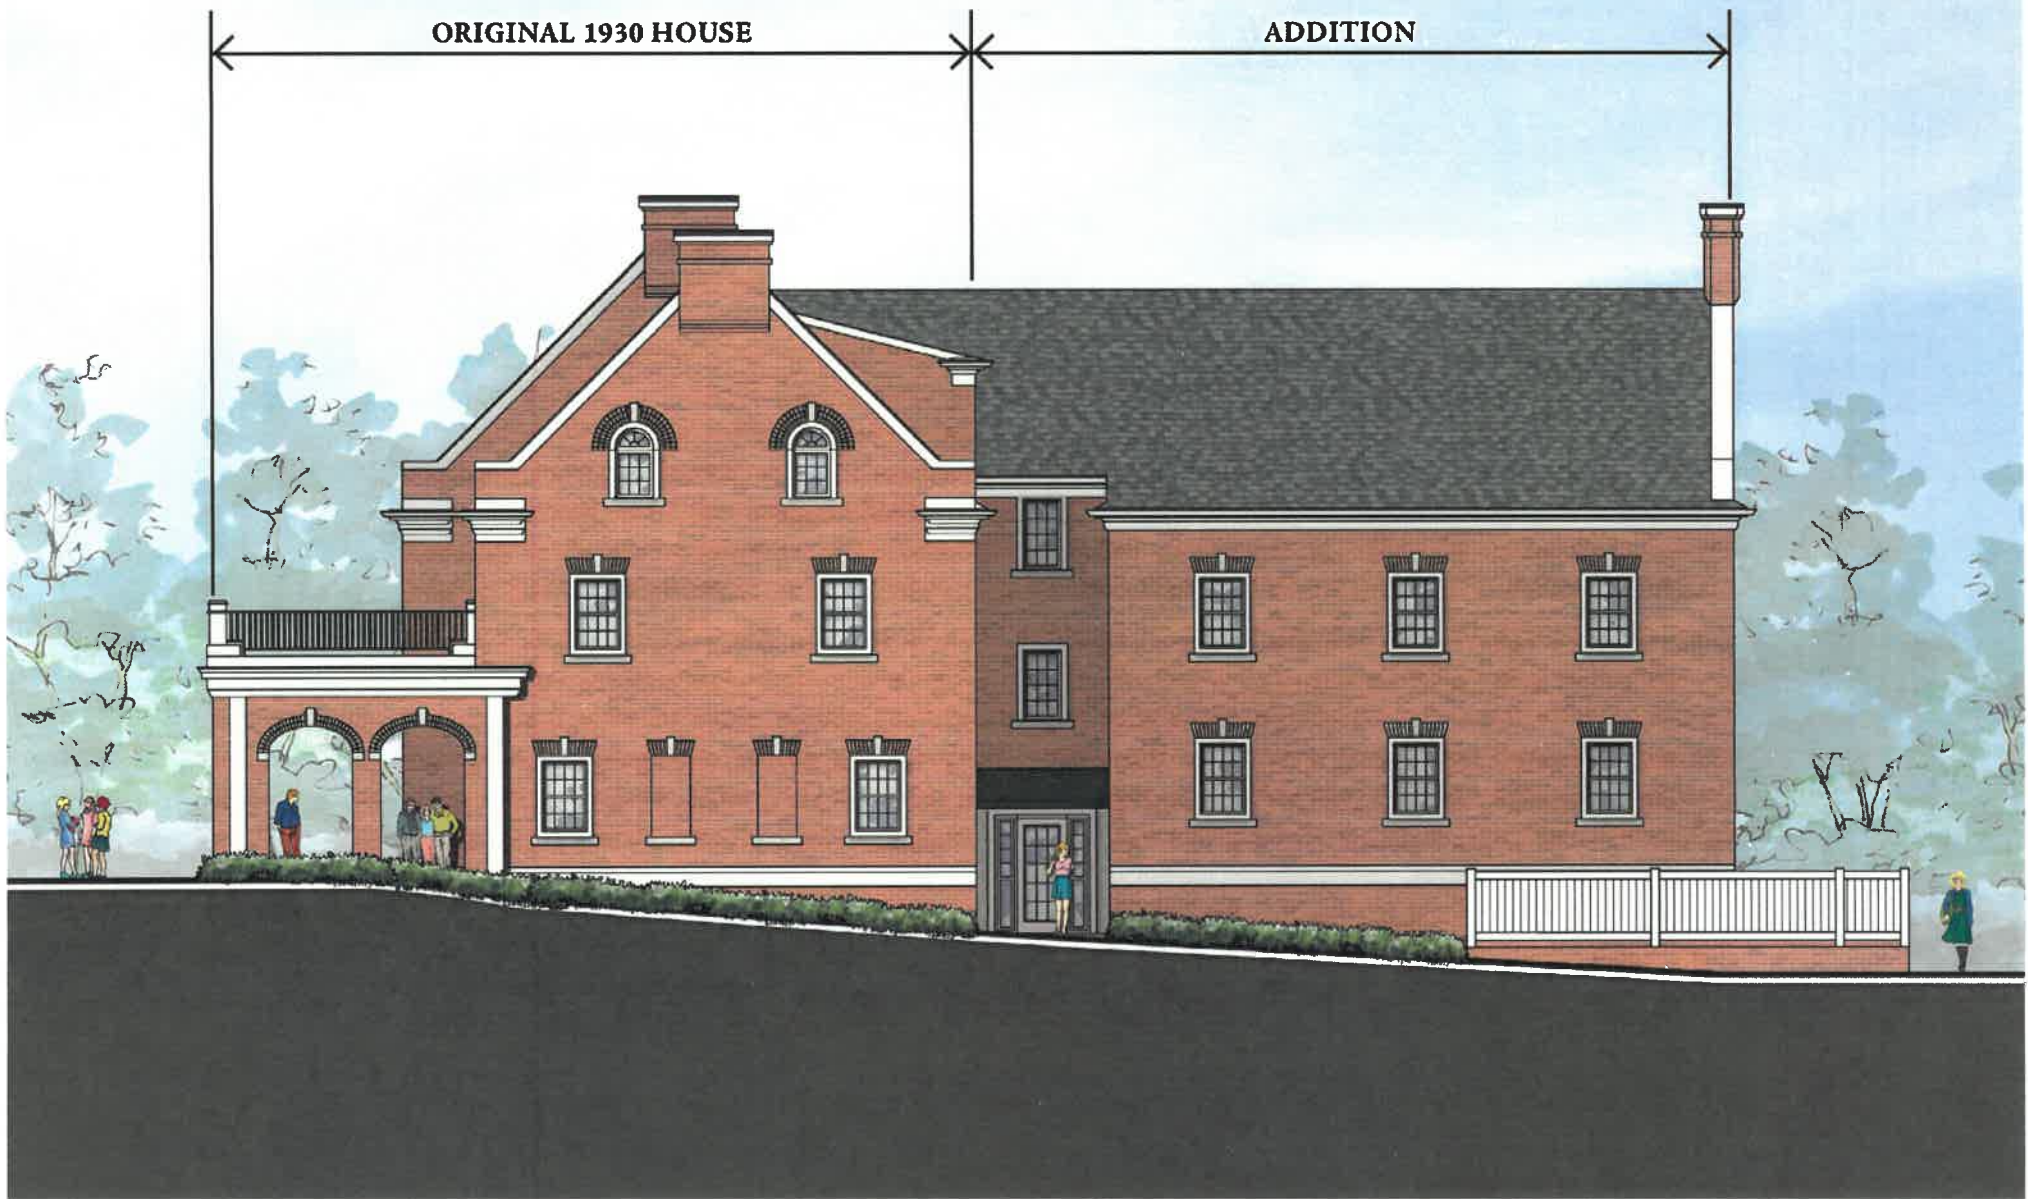

EAST ELEVATION

PI BETA PHI SORORITY

University of Missouri – Columbia, MO

TREANOR<sup>HL</sup>





TREANOR<sup>HL</sup>

NORTH ELEVATION  
 PI BETA PHI SORORITY  
 University of Missouri – Columbia, MO






WEST ELEVATION

PI BETA PHI SORORITY  
University of Missouri – Columbia, MO

TREANORHL



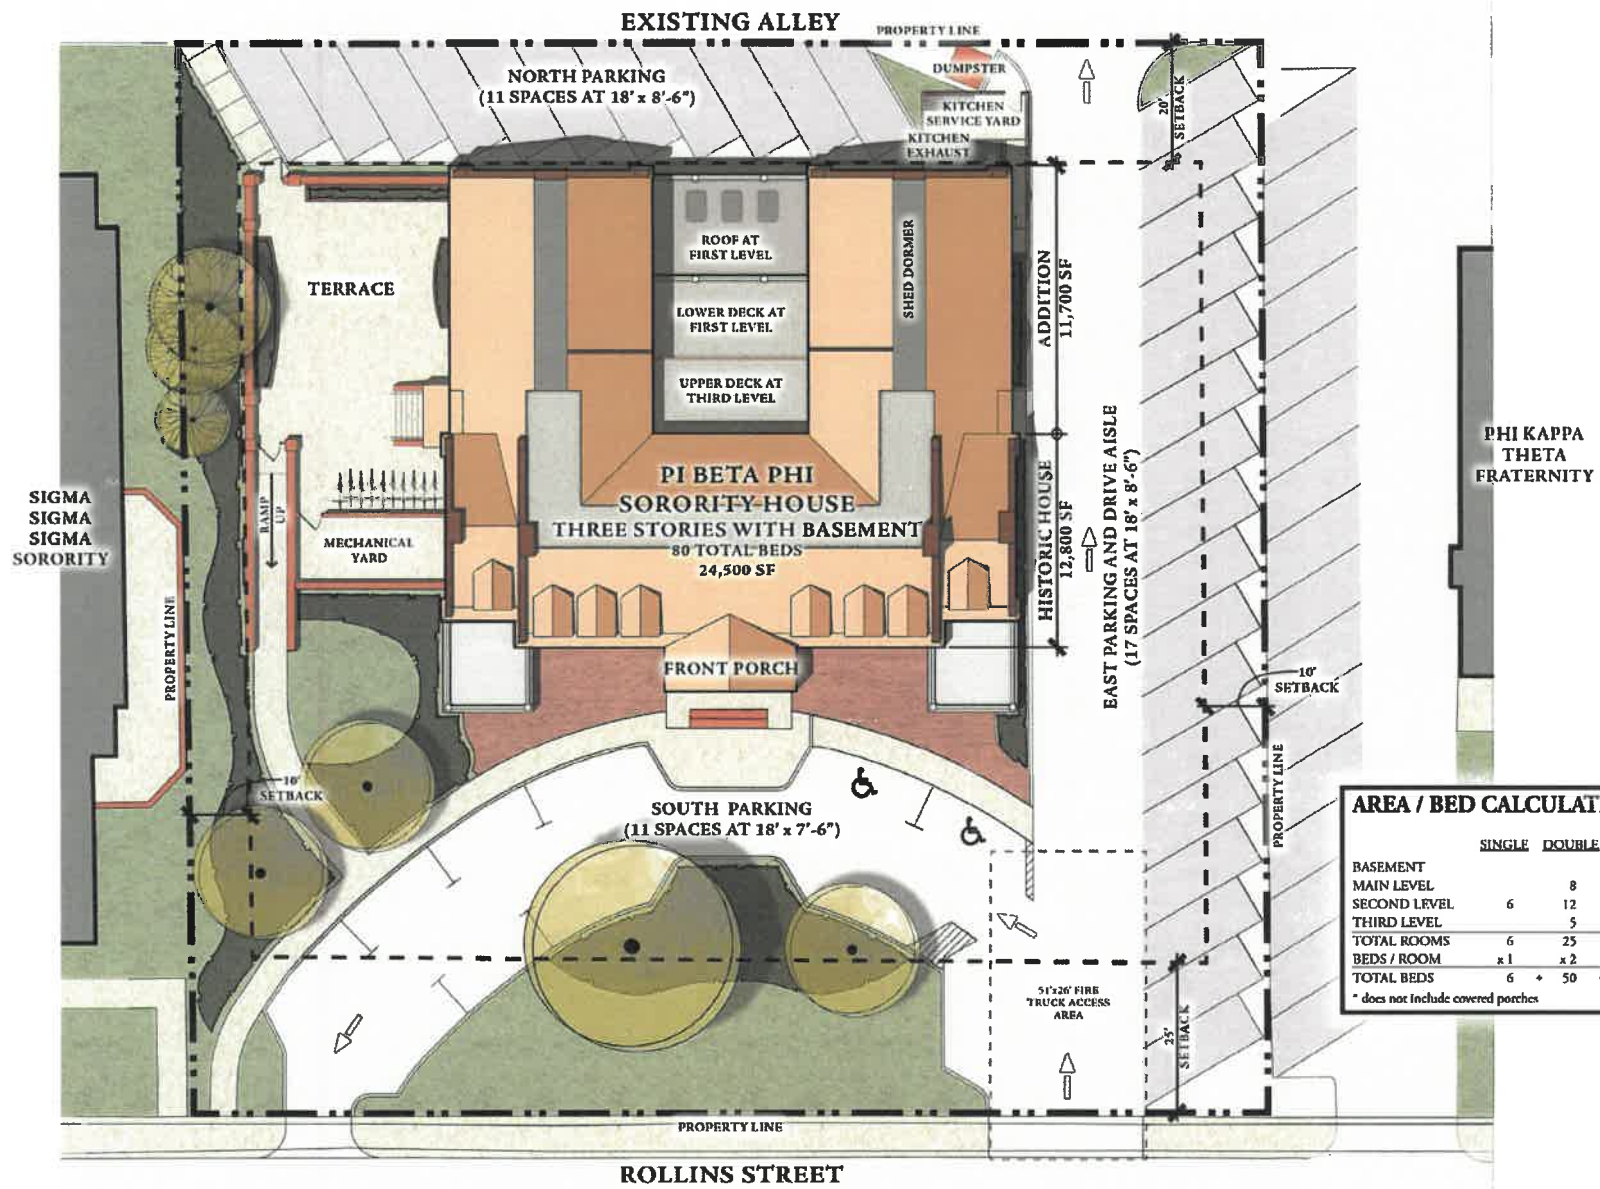


SITE PLAN

TREANORHL

PI BETA PHI SORORITY  
University of Missouri – Columbia, MO




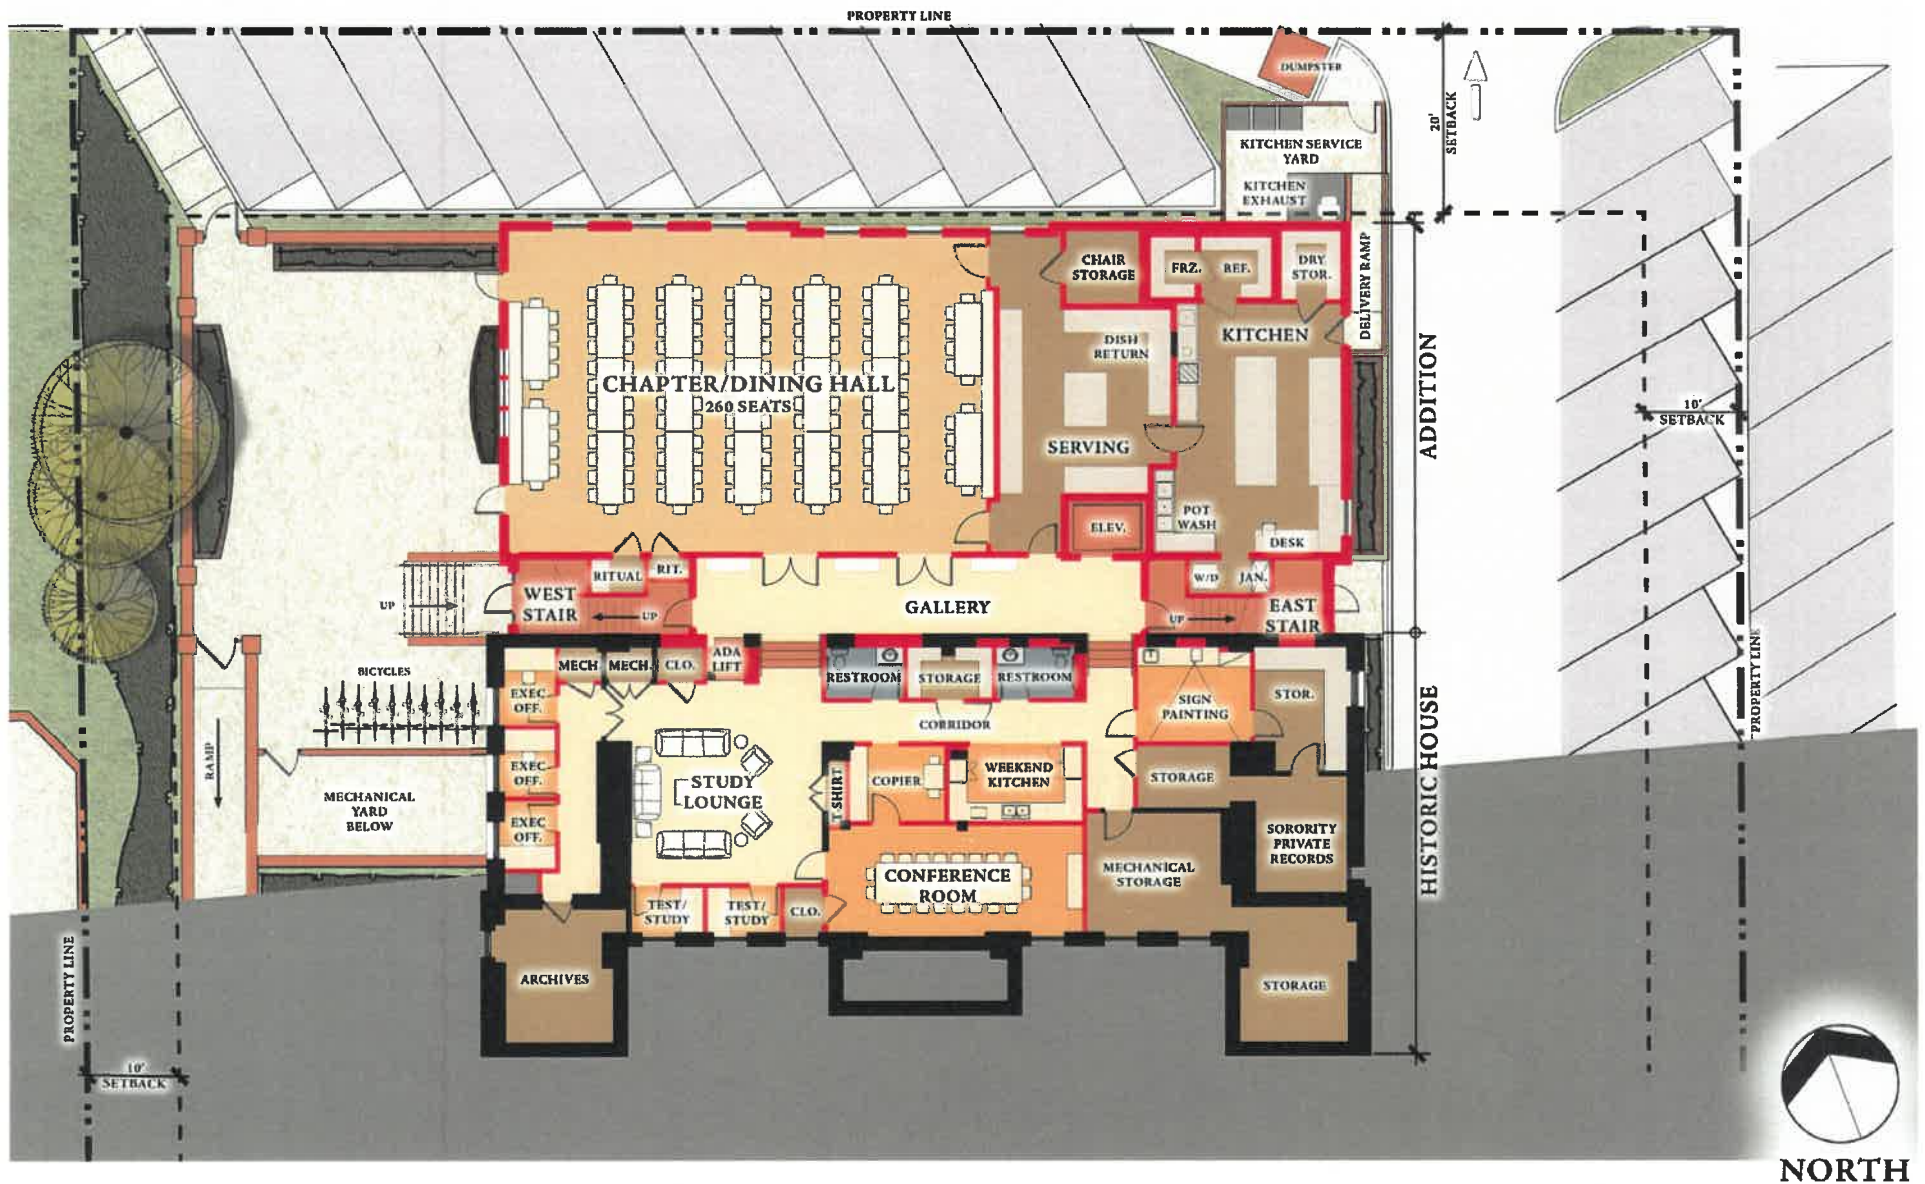

TREANOR<sup>HL</sup>

TERRACE LEVEL  
 PI BETA PHI SORORITY  
 University of Missouri – Columbia, MO




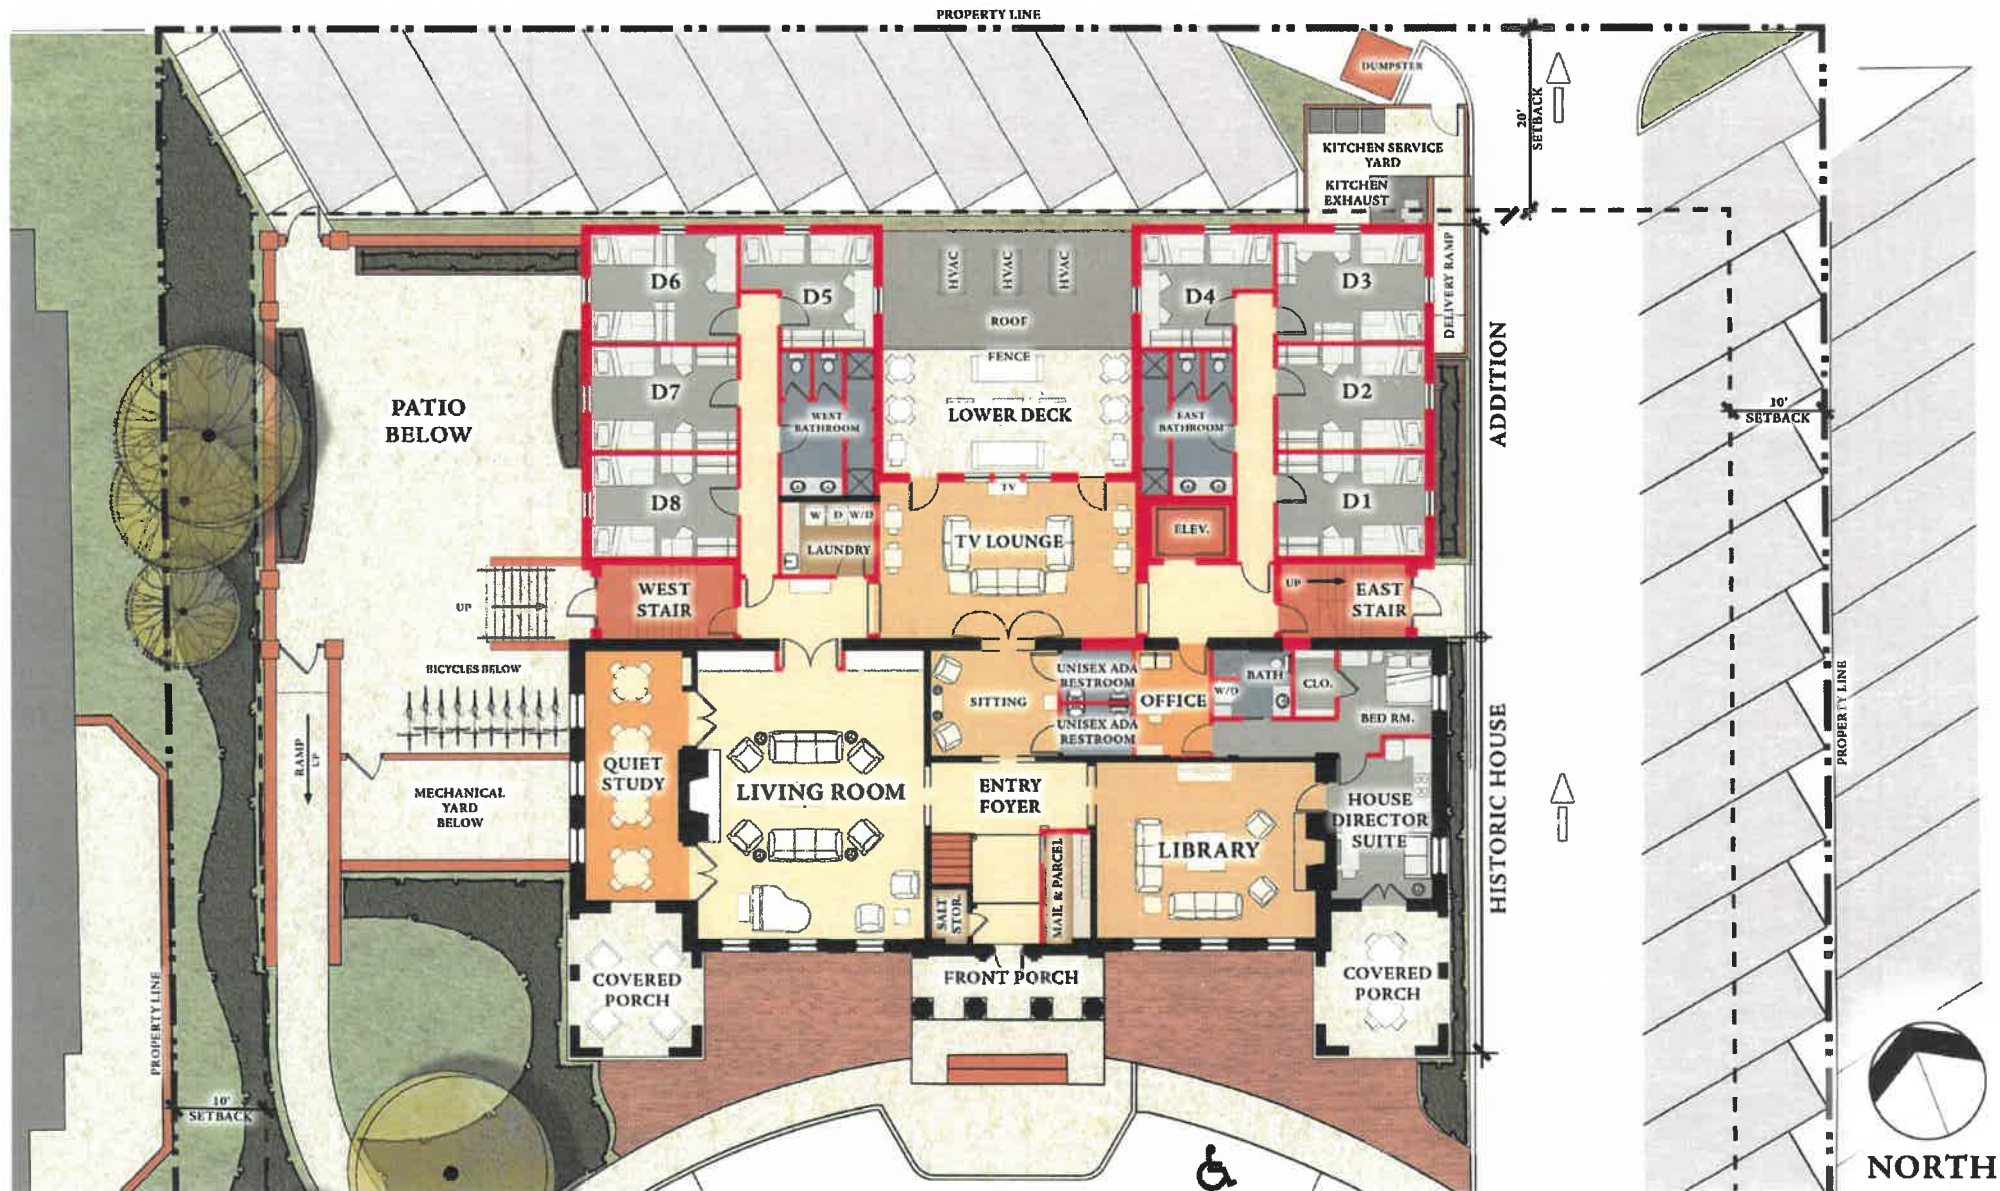

TREANOR<sup>HL</sup>

MAIN LEVEL  
 PI BETA PHI SORORITY  
 University of Missouri – Columbia, MO



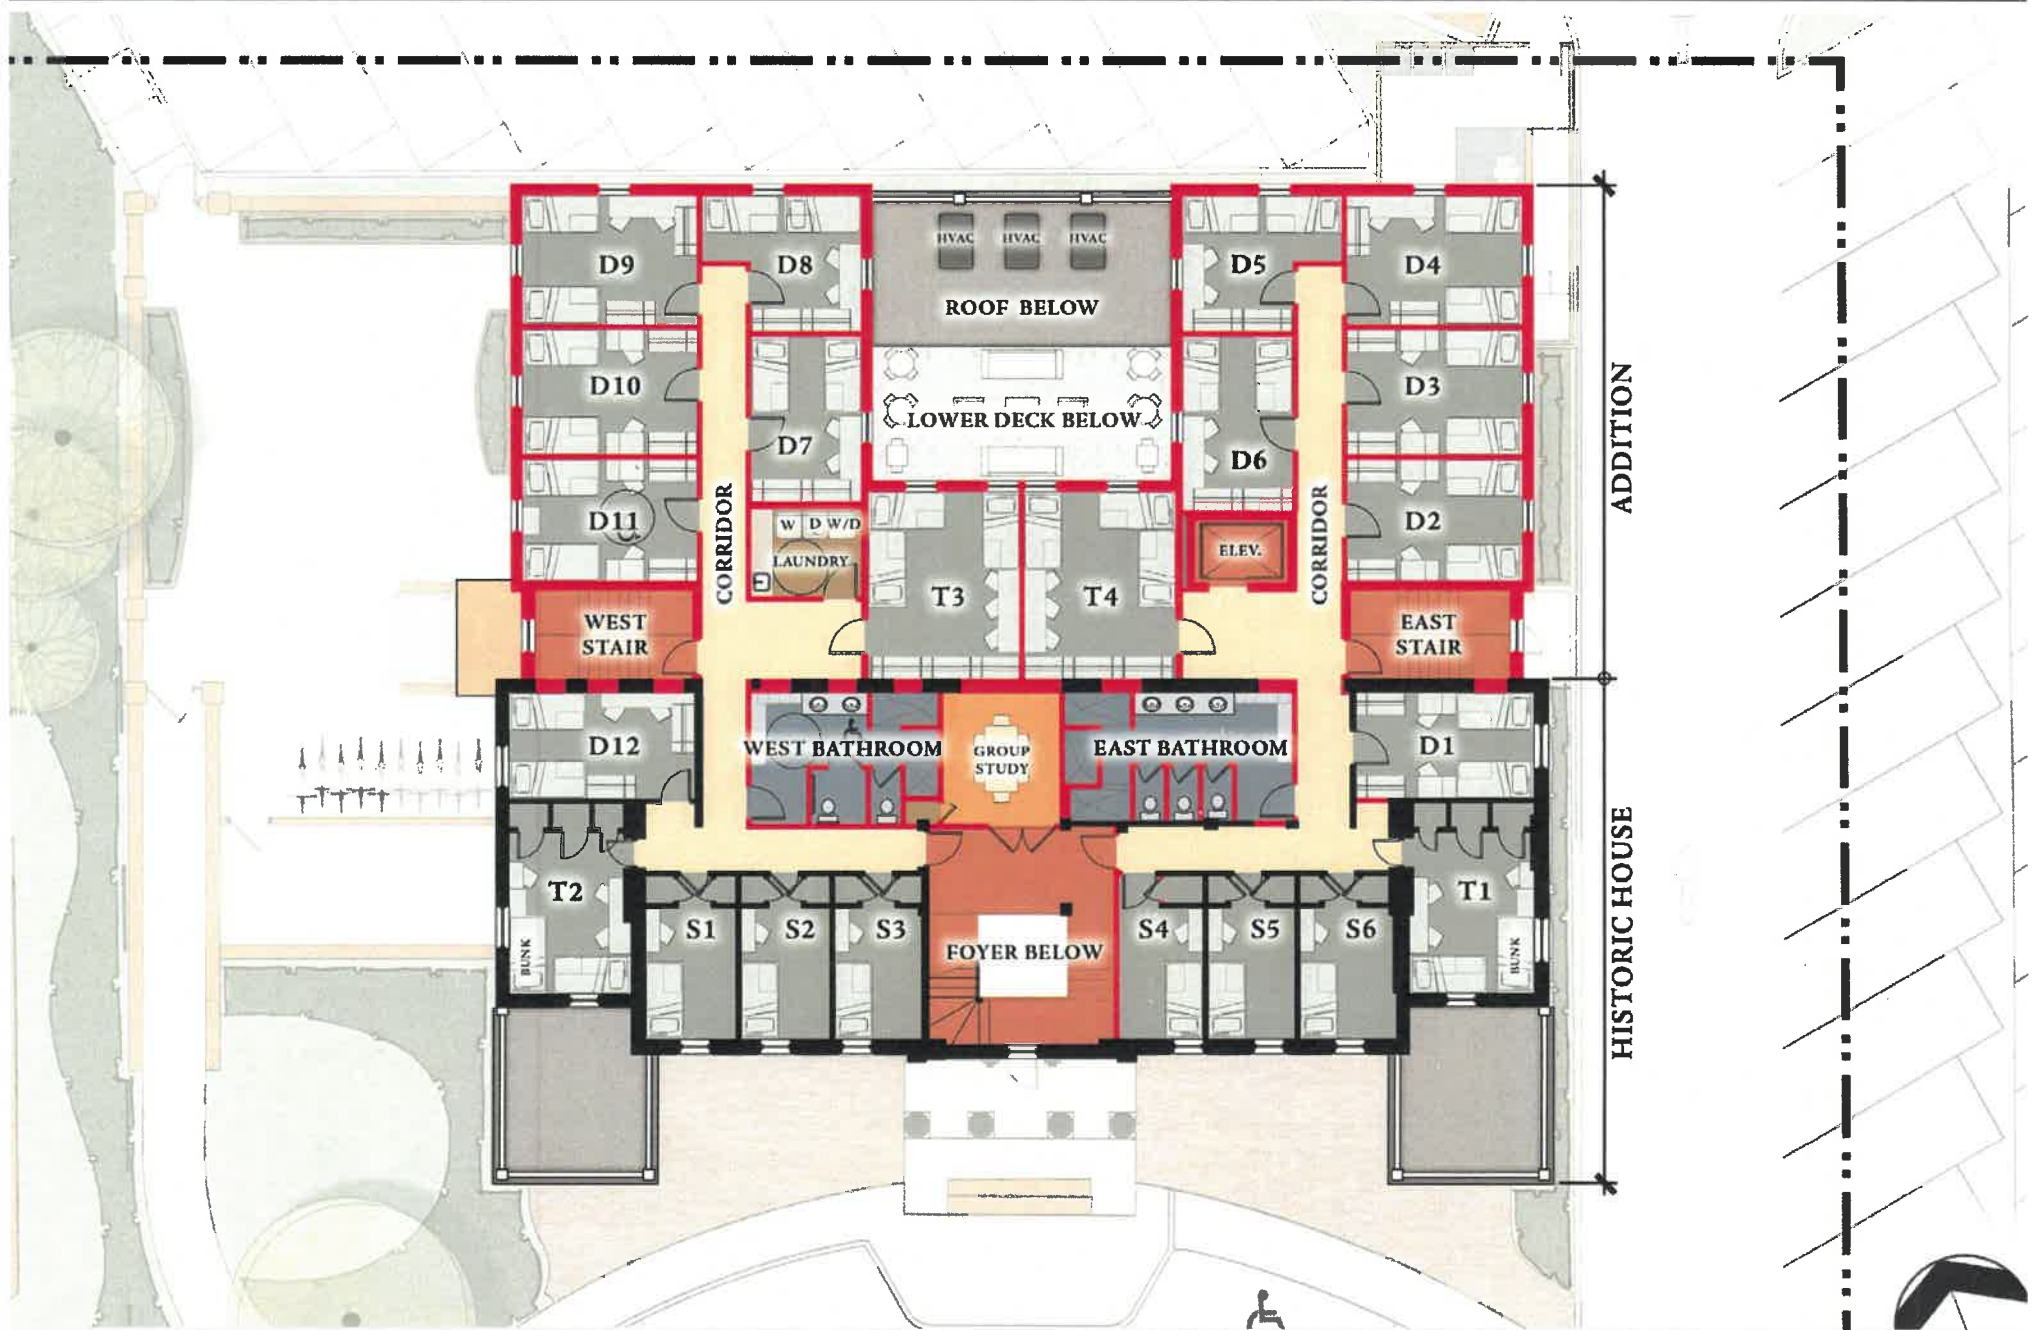


SECOND LEVEL

TREANOR<sup>HL</sup>

PI BETA PHI SORORITY

University of Missouri – Columbia, MO



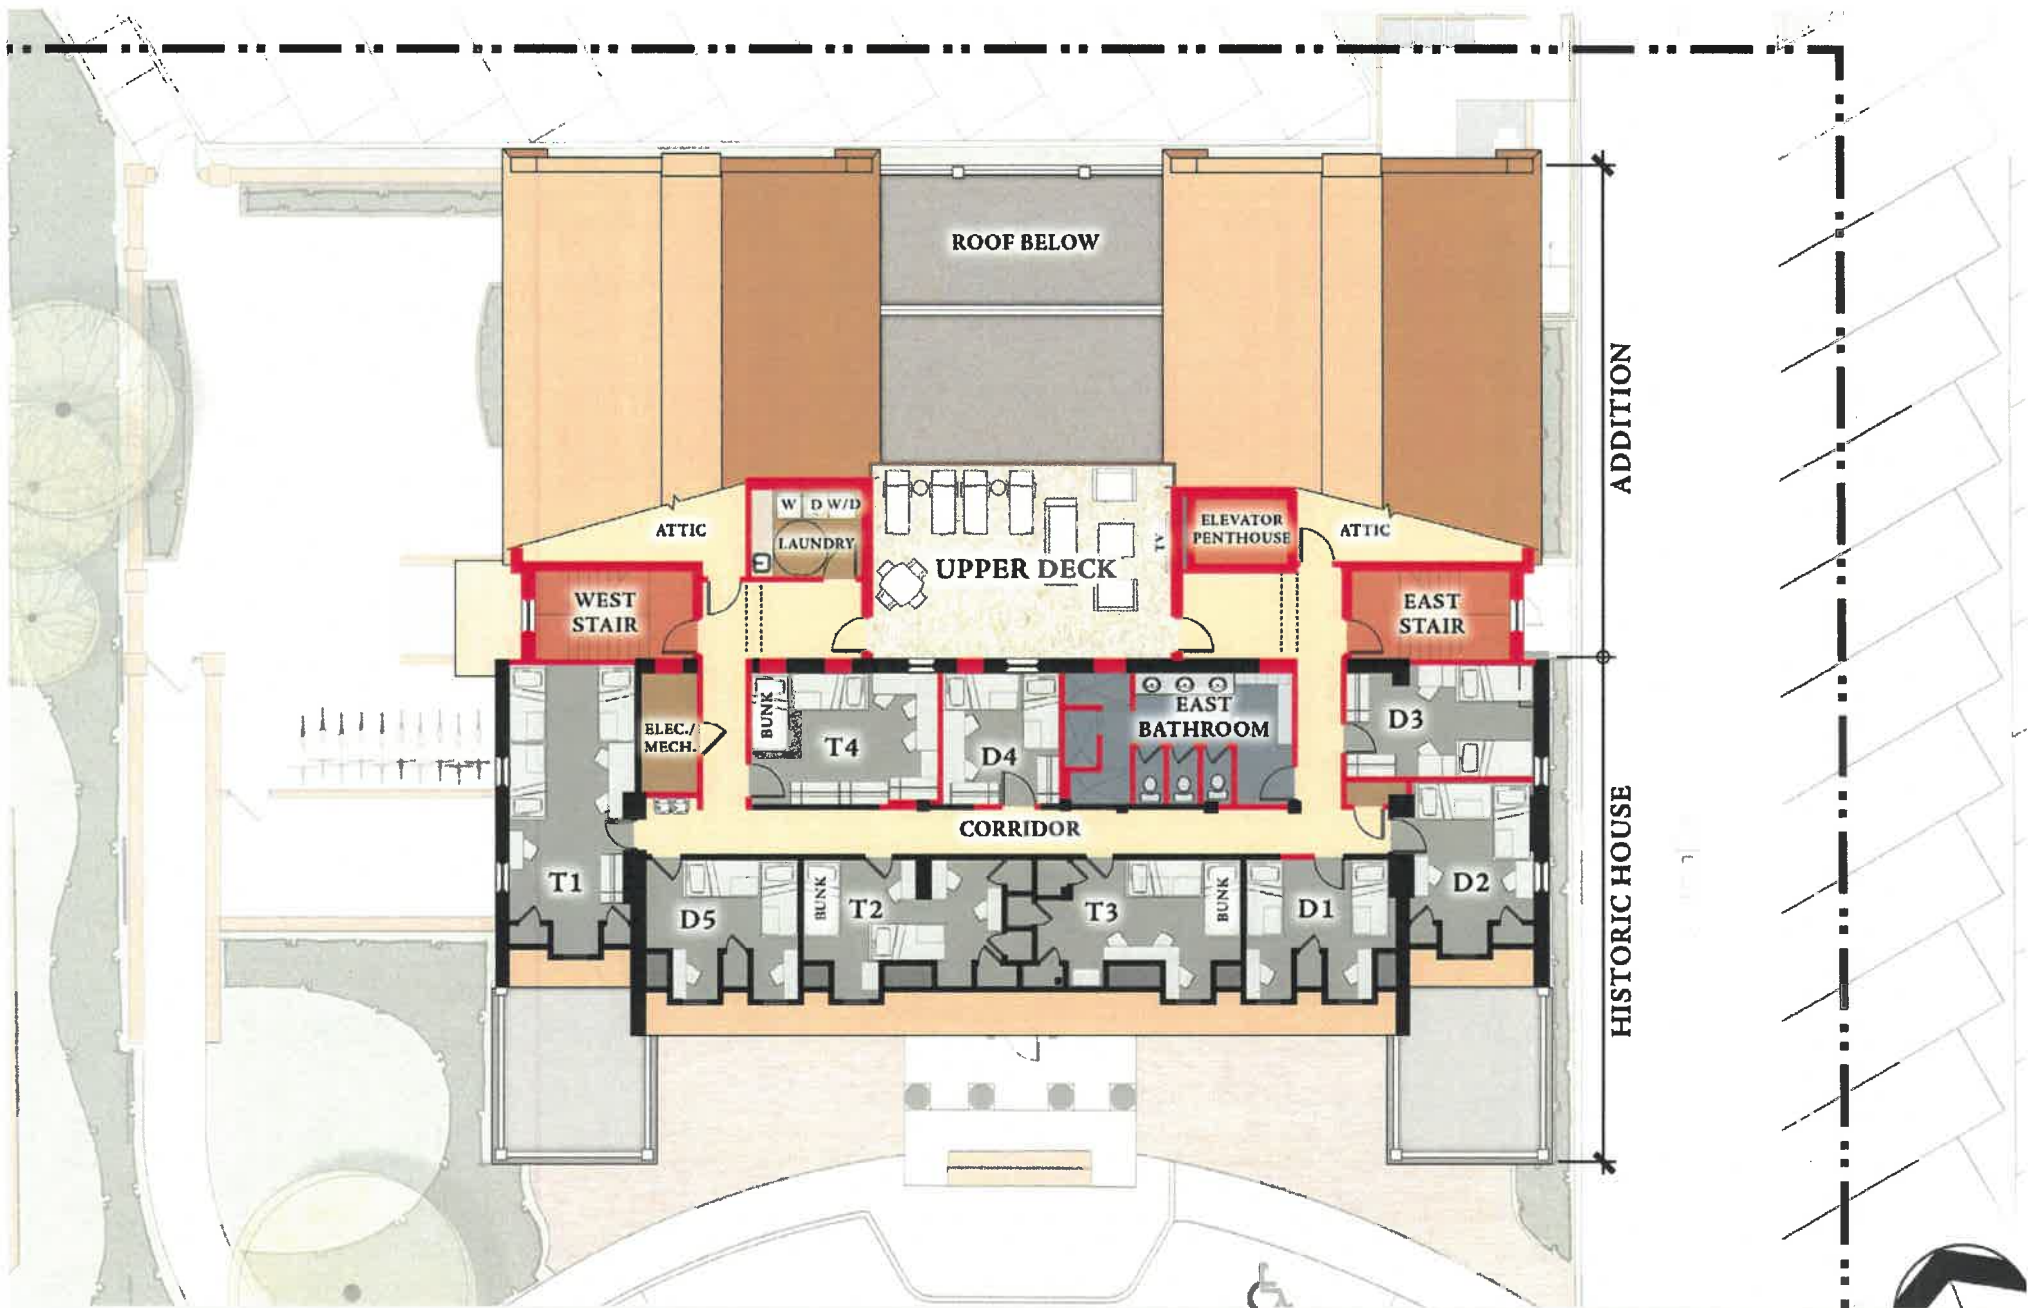

THIRD LEVEL

TREANORHL

PI BETA PHI SORORITY

University of Missouri – Columbia, MO





TREANORHL

PI BETA PHI SORORITY  
University of Missouri – Columbia, MO





TREANOR<sup>HL</sup>

PI BETA PHI SORORITY  
University of Missouri – Columbia, MO

