


EXHIBIT HIDDEN HAVEN PLAT 1

LEGEND

- 1/2" IRON PIPE W/ CAP #2001006115
(SET UNLESS NOTED OTHERWISE)
- E EXISTING
- S SET
- (M) MEASURED
- (REC) RECORD
- IRON PIPE (1/2" UNLESS NOTED OTHERWISE)
- RB REBAR (1/2" UNLESS NOTED OTHERWISE)
- PM PERMANENT MONUMENT
- 0.00 ACRES
- CL CENTERLINE
- R/W RIGHT-OF-WAY
- PB PLAT BOOK
- BK BOOK
- PG PAGE
- ESMT EASEMENT
- P.O.B. POINT OF BEGINNING
- P.O.C. POINT OF COMMENCEMENT


STREAM BUFFER OUTER ZONE LINE TABLE

LINE #	DIRECTION	LENGTH
L1	N71°09'00"E	45.86'
L2	N53°30'55"E	68.94'
L3	N47°30'55"E	36.36'
L4	N56°45'45"E	47.88'
L5	N68°46'35"E	64.47'
L6	N73°18'20"E	91.47'
L7	N62°39'45"E	77.59'
L8	N70°57'45"E	65.77'
L9	N80°16'25"E	112.10'
L10	N66°34'25"E	110.41'
L11	N58°18'10"E	32.26'
L12	N71°59'50"E	23.81'

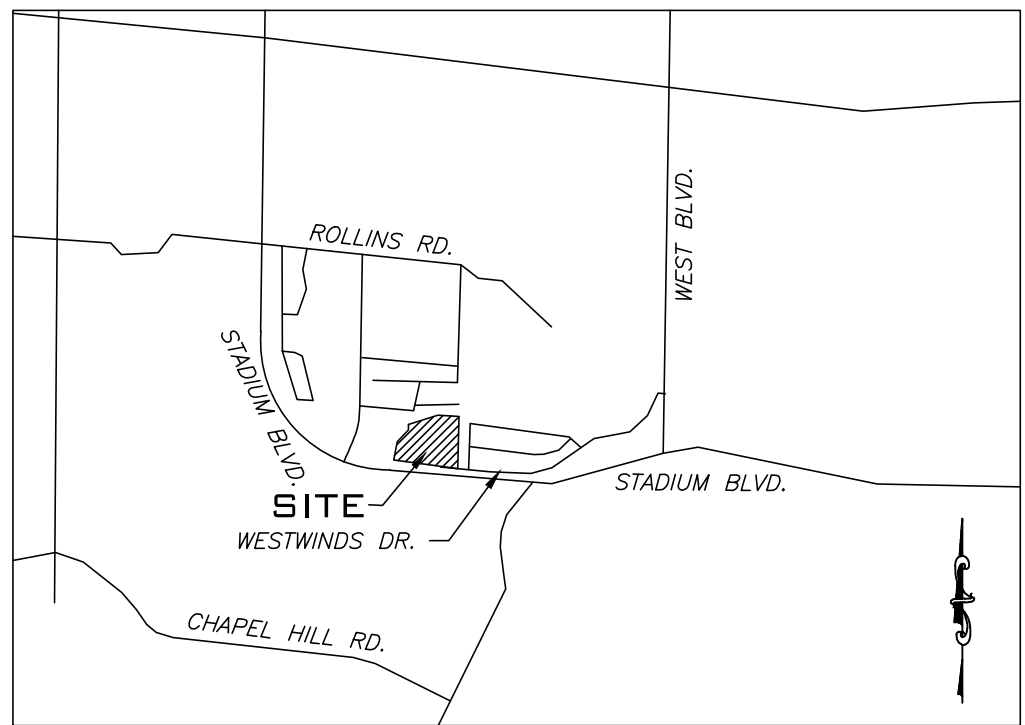

LOCATION MAP
NOT TO SCALE

SOUTH QUARTER CORNER OF SECTION 15,
TOWNSHIP 48 NORTH, RANGE 13 WEST
CALCULATED FROM LAKE SHORE ESTATES
SUBDIVISION RECORDED IN PLAT BOOK 7, PAGE 26

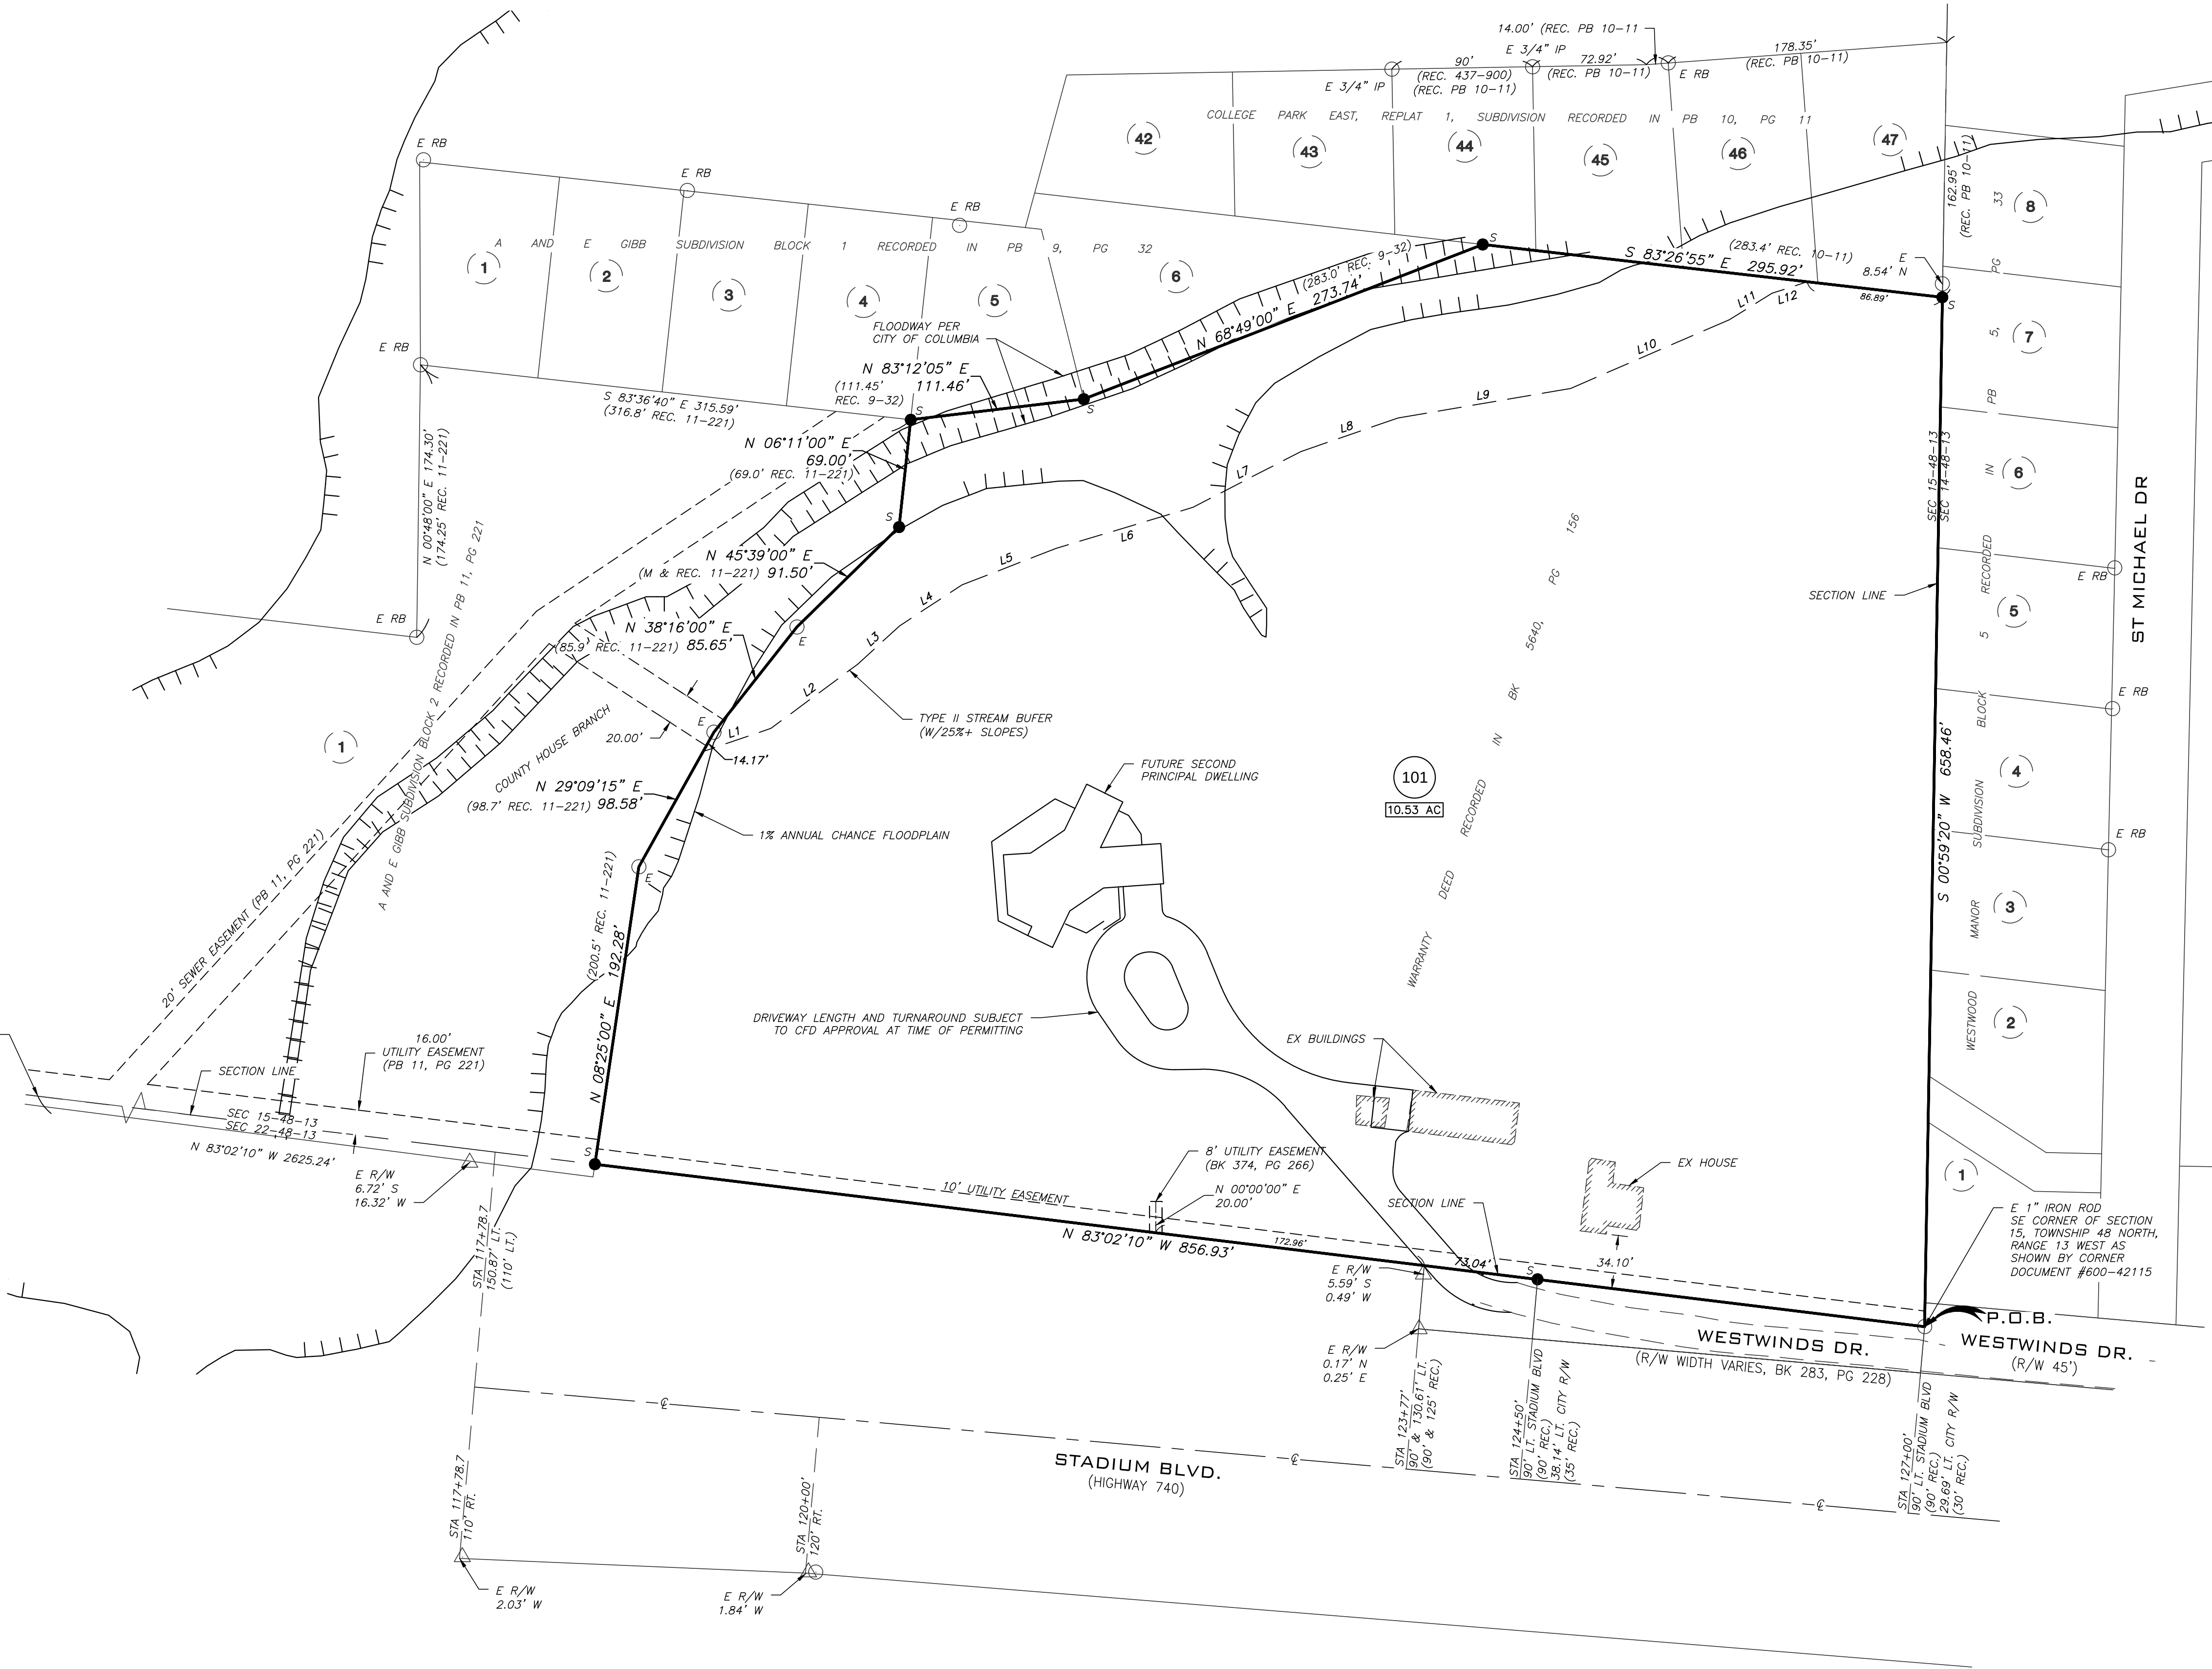

SCALE: 1" = 60'

BEARINGS ARE REFERENCED TO GRID NORTH OF
THE MISSOURI STATE PLANE COORDINATE
SYSTEM NAD83(2011), EPOCH DATE 2010.00,
CENTRAL ZONE, BY GPS OBSERVATIONS, USING
MODOT VRS NETWORK