


# PROPOSED REZONING TRACT TO R-2

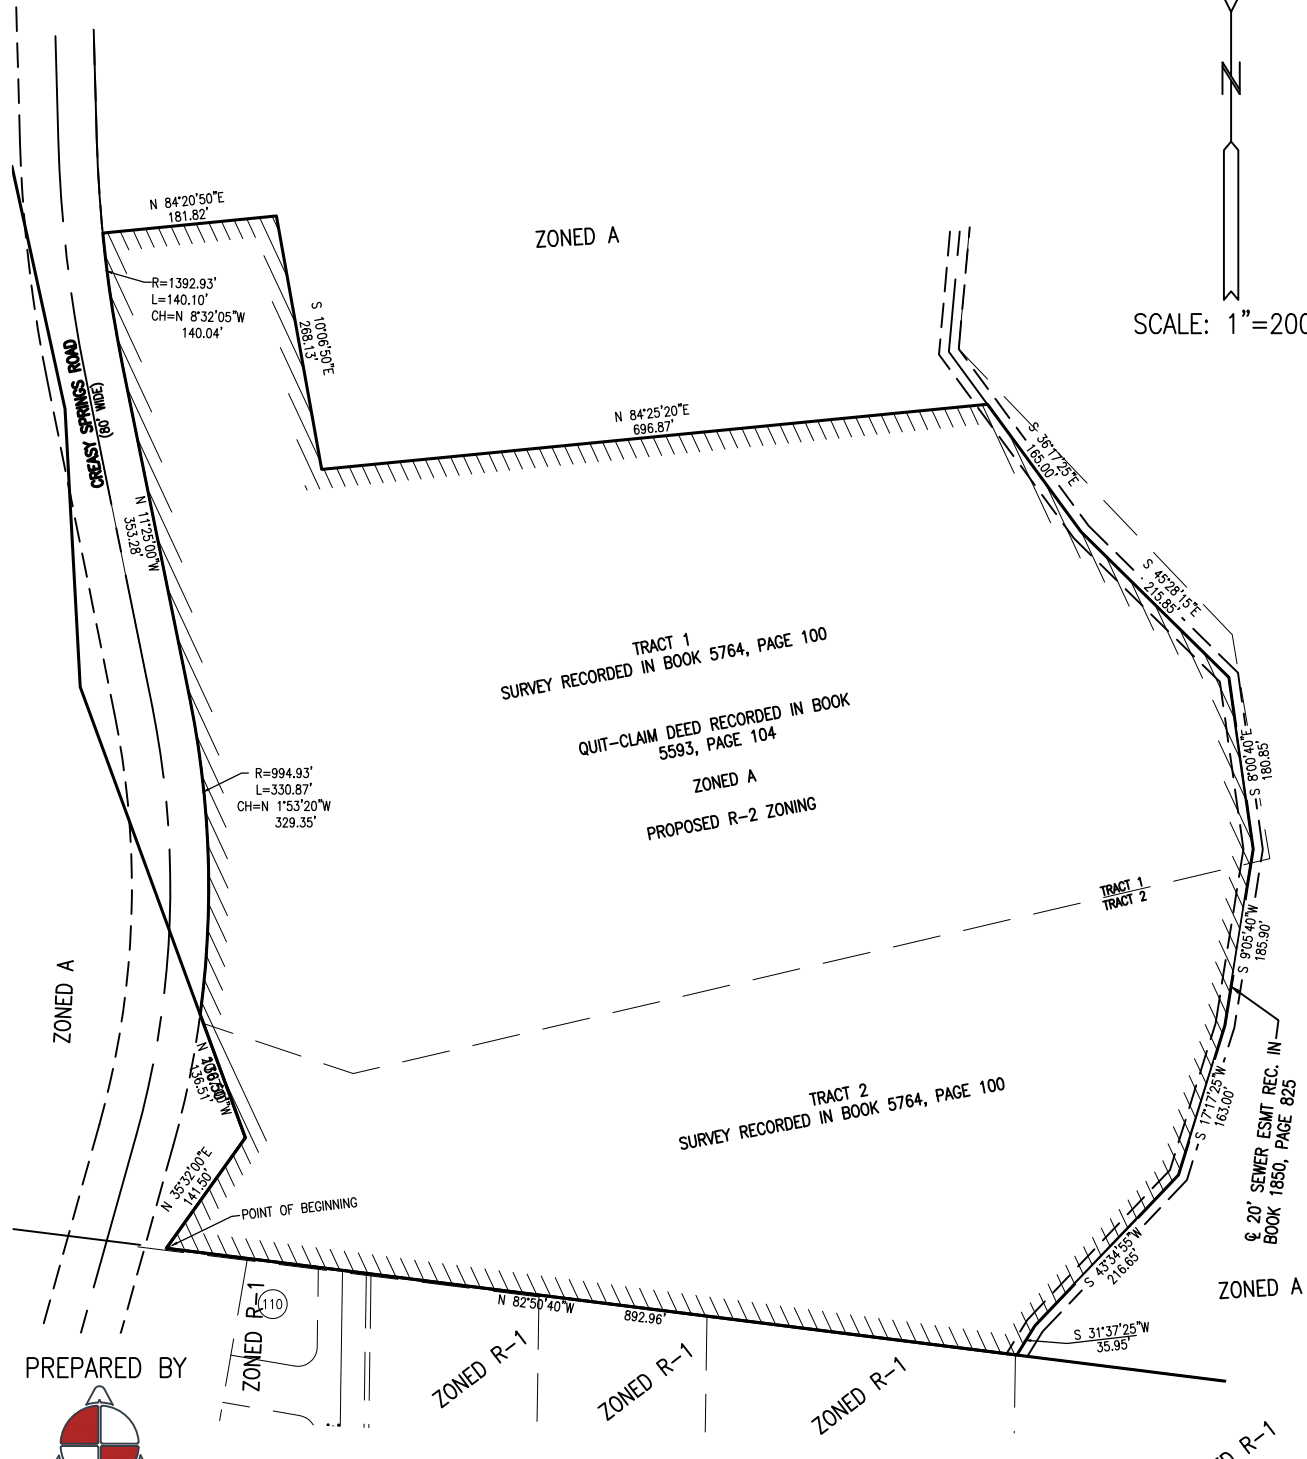

SCALE: 1"=200'



PREPARED BY



**ALLSTATE**  
CONSULTANTS  
JUNE 7, 2024

YANKEE RIDGE LLC, OWNER  
FOR BENNETT RIDGE

JOB 24021.01