


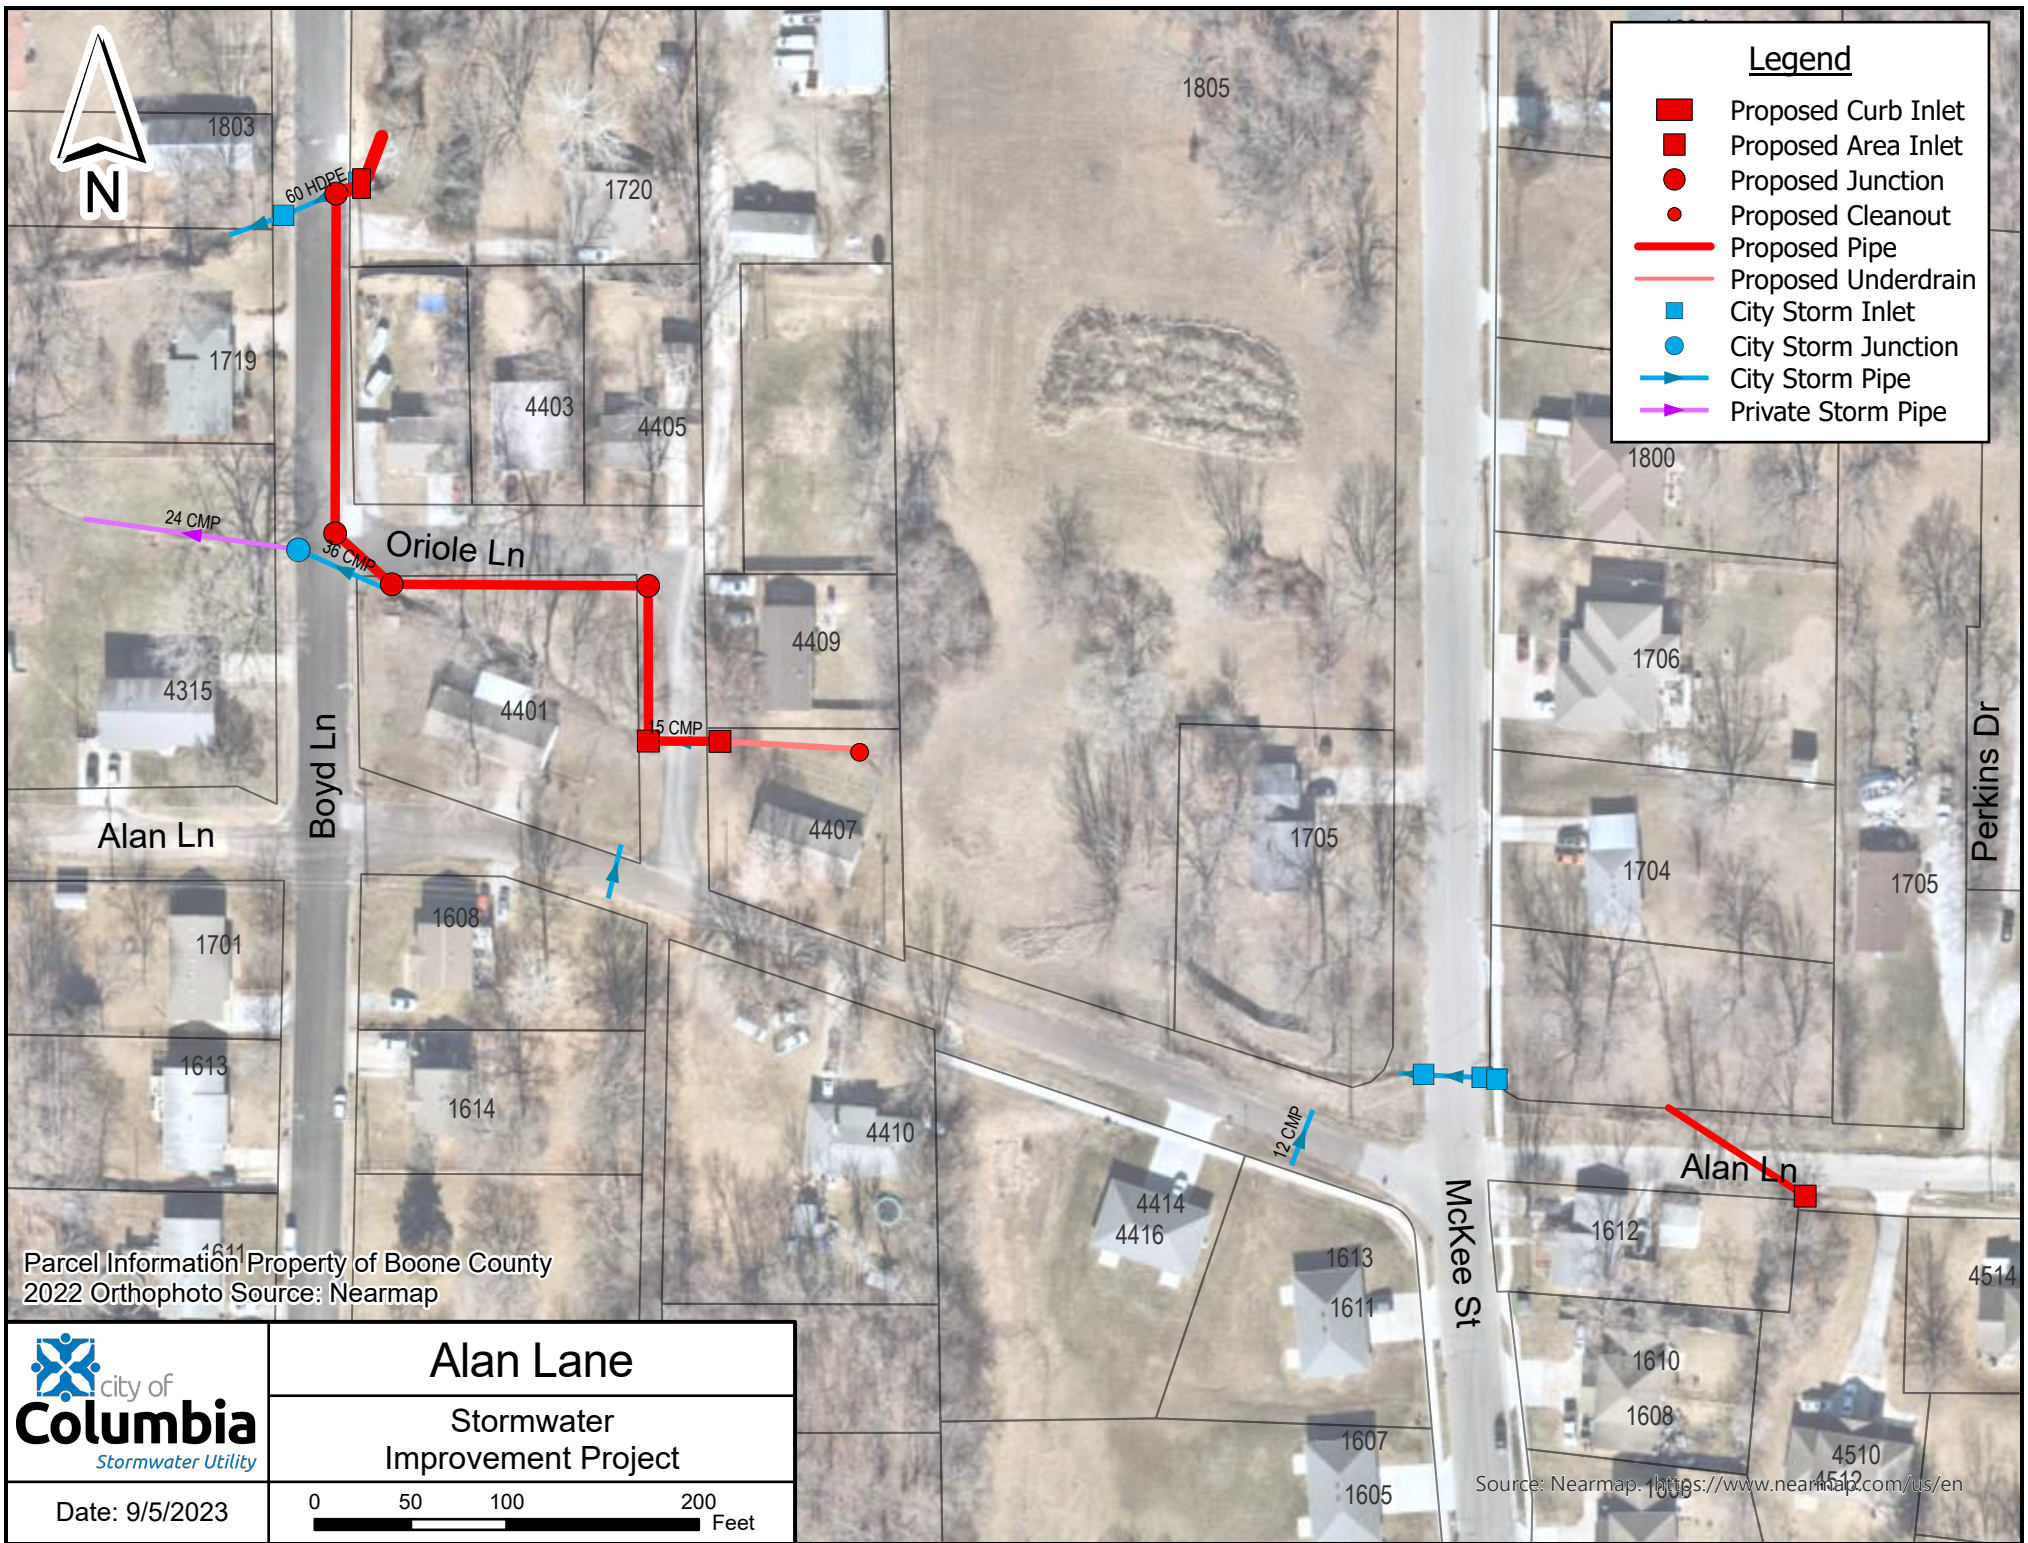


Legend

- Proposed Curb Inlet
- Proposed Area Inlet
- Proposed Junction
- Proposed Cleanout
- Proposed Pipe
- Proposed Underdrain
- City Storm Inlet
- City Storm Junction
- City Storm Pipe
- Private Storm Pipe




Parcel Information Property of Boone County
2022 Orthophoto Source: Nearmap

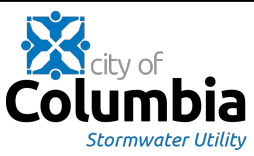

Alan Lane
Stormwater
Improvement Project

Date: 9/5/2023

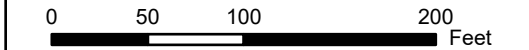

Source: Nearmap. <https://www.nearmap.com/us/en>