

A MAJOR AMENDMENT TO THE: PD PLANNED DEVELOPMENT OF THE KITCHEN & DISCOVERY OFFICES

LOCATED IN SECTION 33, TOWNSHIP 48 NORTH, RANGE 12 WEST
COLUMBIA, BOONE COUNTY, MISSOURI
CITY OF COLUMBIA CASE NO. 149-2024

OWNER/DEVELOPER:
P1316 LLC; DISCOVERY BUSINESS CENTER LLC;
DISCOVERY ENTERTAINMENT CENTER LLC
4220 PHILIPS FARM RD.
COLUMBIA, MO 65201

PREPARED BY:
CROCKETT
ENGINEERING CONSULTANTS
1000 West Nifong Blvd., Bldg. 1
Columbia, Missouri 65203
(573) 447-0292
www.crockettengineering.com



BASIS OF BEARING:

BEARINGS ARE REFERENCED TO GRID NORTH, OF THE MISSOURI STATE PLANE COORDINATE SYSTEM (CENTRAL ZONE), OBTAINED FROM GPS OBSERVATION.

LEGAL DESCRIPTION:

A TRACT OF LAND LOCATED IN THE SOUTHEAST QUARTER OF SECTION 32 AND THE SOUTHWEST QUARTER OF SECTION 33, ALL IN TOWNSHIP 48 NORTH, RANGE 12 WEST, COLUMBIA, BOONE COUNTY, MISSOURI AND BEING PART OF THE LAND DESCRIBED IN THE WARRANTY DEED RECORDED IN BOOK 3790, PAGE 48 AND BEING MORE PARTICULARLY DESCRIBED AS FOLLOWS:

BEGINNING AT THE EASTERMOST CORNER OF ARTEMIS DRIVE AS SHOWN IN DISCOVERY PARK SUBDIVISION PLAT 6, RECORDED IN PLAT BOOK 55, PAGE 44 AND WITH THE LINES OF SAID ARTEMIS DRIVE N 40°53'20" W, 439.14 FEET; THENCE 40.99 FEET ALONG A 40.00-FOOT RADIUS CURVE TO THE RIGHT, SAID CURVE HAVING A CHORD N 11°32'05" W, 39.22 FEET; THENCE 64.32 FEET ALONG AN 80.00-FOOT RADIUS CURVE TO THE LEFT, SAID CURVE HAVING A CHORD N 5°12'50" W, 62.60 FEET; THENCE 35.71 FEET ALONG A 40.00-FOOT RADIUS CURVE TO THE RIGHT, SAID CURVE HAVING A CHORD N 2°40'25" W, 34.53 FEET TO THE EASTERLY RIGHT OF WAY OF NAOCNA PARKWAY; THENCE WITH SAID EASTERLY RIGHT OF WAY LINES N 22°53'55" E, 592.92 FEET; THENCE 30.05 FEET ALONG A 35.50-FOOT RADIUS CURVE TO THE RIGHT, SAID CURVE HAVING A CHORD N 47°09'05" E, 29.16 FEET; THENCE 6.40 FEET ALONG AN 86.00-FOOT RADIUS CURVE TO THE LEFT, SAID CURVE HAVING A CHORD S 64°13'30" E, 6.40 FEET; THENCE 24.75 FEET ALONG A 31.00-FOOT RADIUS CURVE TO THE RIGHT, SAID CURVE HAVING A CHORD S 89°59'25" E, 24.10 FEET TO THE SOUTHERLY RIGHT OF WAY LINE OF ENDEAVOR AVENUE; THENCE WITH SAID SOUTHERLY RIGHT WAY LINE S 67°07'05" E, 95.51 FEET; THENCE 48.64 FEET ALONG A 481.50-FOOT RADIUS CURVE TO THE RIGHT, SAID CURVE HAVING A CHORD S 64°13'30" E, 48.62 FEET; THENCE S 61°19'50" E, 61.80 FEET; THENCE 51.94 FEET ALONG A 518.50-FOOT RADIUS CURVE TO THE LEFT, SAID CURVE HAVING A CHORD S 64°12'00" E, 51.92 FEET; THENCE S 67°04'15" E, 33.79 FEET; THENCE S 66°57'45" E, 50.01 FEET; THENCE S 67°06'20" E, 45.91 FEET; THENCE 35.42 FEET ALONG A 58.00-FOOT RADIUS CURVE TO THE RIGHT, SAID CURVE HAVING A CHORD S 49°36'05" E, 34.88 FEET; THENCE S 32°06'30" E, 94.29 FEET; THENCE 46.79 FEET ALONG A 53.00-FOOT RADIUS CURVE TO THE RIGHT, SAID CURVE HAVING A CHORD S 64°45' E, 45.28 FEET TO THE NORTHERLY RIGHT OF WAY LINE OF DISCOVERY PARKWAY (FORMALLY GANS ROAD); THENCE SAID NORTHERLY RIGHT OF WAY LINE S 18°28'25" W, 79.93 FEET; THENCE S 22°53'40" W, 469.94 FEET; THENCE 236.95 FEET ALONG IS 711.99 FEET RADIUS CURVE TO THE RIGHT, SAID CURVE HAVING A CHORD S 32°25'40" W, 235.86 FEET; THENCE 26.69 FEET ALONG A 29.00-FOOT RADIUS CURVE TO THE RIGHT, SAID CURVE HAVING A CHORD S 68°19'40" W, 25.76 FEET; THENCE 56.67 FEET ALONG A 111.00-FOOT RADIUS CURVE TO THE LEFT, SAID CURVE HAVING A CHORD S 80°03'55" W, 56.06 FEET TO THE POINT OF BEGINNING AND CONTAINING 10.64 ACRES.

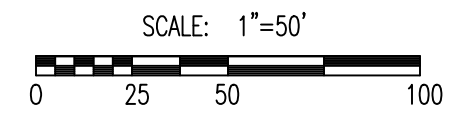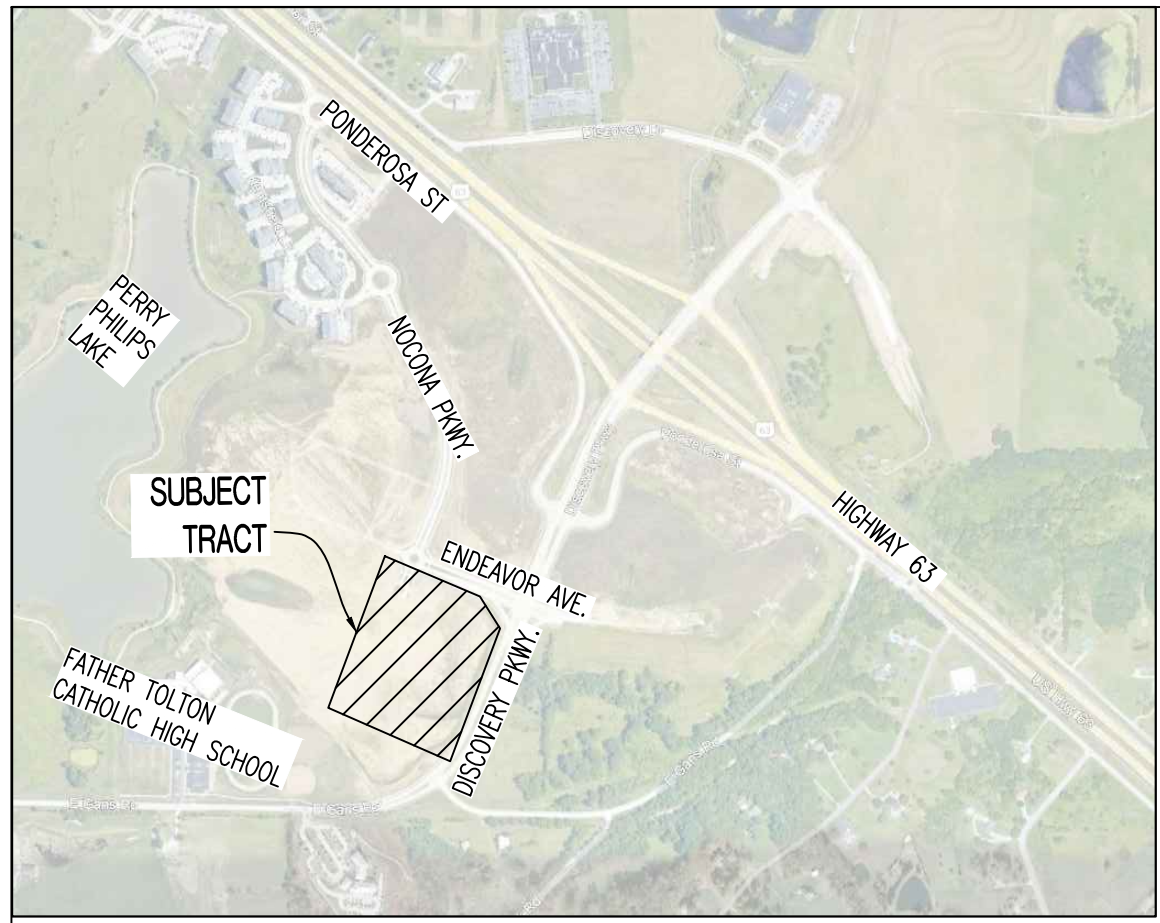

LEGEND OF SYMBOLS:

	EXISTING CURB		EXISTING OVERHEAD ELEC., TV & TELE.		EXISTING FIRE HYDRANT
	PROPOSED CURB		EXISTING SANITARY SEWER		MANHOLE
	EXISTING STRUCTURE		PROPOSED SANITARY SEWER		EXISTING SANITARY SEWER LATERAL
	EDGE OF WATERWAY		PROPOSED FIRE HYDRANT		PROPOSED SANITARY SEWER LATERAL
	EXISTING WATERLINE		EXISTING STORM SEWER		EXISTING AIR CONDITIONER
	PROPOSED WATERLINE		PROPOSED STORM SEWER		EXISTING TELEPHONE PEDESTAL
	EXISTING GAS LINE		PROPOSED LOT NUMBER		EXISTING LIGHT POLE
	PROPOSED GAS LINE		EXISTING LOT NUMBER		EXISTING GUY WIRE
	EXISTING UNDERGROUND TELEPHONE		EXISTING SIGNS		EXISTING MINOR CONTOUR
	EXISTING UNDERGROUND CABLE TELEVISION		EXISTING POWER POLE		EXISTING MAJOR CONTOUR
	EXISTING OVERHEAD ELECTRIC		EXISTING GAS VALVE		PROPOSED PAVEMENT
	EXISTING UNDERGROUND ELECTRIC		EXISTING WATER VALVE		EXISTING TREE
	EXISTING OVERHEAD ELEC. & TV		EXISTING WATER METER		EXISTING TREELINE
	FUTURE PARKING		EXISTING WATER METER		
			DUMPSTER PAD		


NOTES:

- THIS SITE CONTAINS 10.64 ACRES.
- CURRENT ZONING IS PD.
- THIS TRACT IS LOCATED IN ZONE-X AREAS DETERMINED TO BE OUTSIDE THE 0.2% ANNUAL CHANCE FLOODPLAIN AS SHOWN BY THE FEMA FIRM PANEL NO 23019C0295E DATED APRIL 19TH, 2017.
- ALL LIGHTING SHALL BE IN ACCORDANCE WITH THE CITY OF COLUMBIA LIGHTING ORDINANCE. LIGHT POLES SHALL NOT EXCEED 28' IN HEIGHT. EXACT LOCATION SUBJECT TO FURTHER DESIGN. ALL LIGHTING SHALL BE SHIELDED AND DIRECTED INWARD AND DOWNWARD AWAY FROM RESIDENCES, NEIGHBORING PROPERTIES, PUBLIC STREETS, AND OTHER PUBLIC AREAS. NO WALL PACKS ARE ALLOWED ON THE BUILDING, HOWEVER DECORATIVE WALL SCOOLES THAT DIRECT LIGHT ONLY UPWARD AND DOWNWARD ON THE BUILDING ARE ALLOWED AS ARE EXTERIOR SOFFIT LIGHTING.
- NO PART OF THIS TRACT IS LOCATED WITHIN CITY STREAM BUFFER AS DETERMINED BY THE USGS MAP FOR COLUMBIA QUADRANGLE, BOONE COUNTY, MISSOURI AND ARTICLE X OF CHAPTER 12A OF THE CITY OF COLUMBIA CODE OF ORDINANCES.
- THE MAXIMUM HEIGHT OF ANY BUILDING SHALL BE AS FOLLOWS: OFFICE: 90 FEET; COMMERCIAL: 65 FEET; RESIDENTIAL: 75 FEET
- ALL DRIVE, ROADWAY, AND ACCESS ASILES ARE SUBJECT TO FIRE DEPARTMENT APPROVAL AT THE TIME OF FINAL DESIGN.
- WATER & ELECTRIC DISTRIBUTION TO BE DESIGNED BY THE CITY OF COLUMBIA WATER & LIGHT DEPARTMENT. WATERLINES SHOWN ON THIS PLAN ARE SUBJECT TO CHANGE BASED ON FINAL DESIGN.
- THE BUILDINGS & PARKING SHOWN ON THIS PLAN MAY BE CONSTRUCTED IN SEPARATE PHASES AS LONG AS ADEQUATE PARKING AND OTHER SITE REQUIREMENTS ARE PROVIDED FOR THE BUILDINGS BEING CONSTRUCTED AT THAT TIME.
- THIS PROJECT WILL TRIGGER THE REQUIREMENT TO COMPLETE INSTALLATION OF THE TRAFFIC SIGNAL AT DISCOVERY PARKWAY AND ENDEAVOR AVENUE. THE SIGNAL SHALL BE INSTALLED AND OPERATIONAL PRIOR TO THE ISSUANCE OF ANY OCCUPANCY CERTIFICATES FOR THIS PROPERTY.
- THERE IS A SHARED PARKING AGREEMENT ACROSS ALL BUILDINGS, LOTS, AND PARKING SPACES WITHIN THIS DEVELOPMENT RECORDED IN BOOK 5602 ON PAGE 130 FOR THIS DEVELOPMENT. WHILE THE TRACT MAY BE ALLOWED TO BE SUBDIVIDED, EACH LOT DOES NOT HAVE TO CONTAIN ADEQUATE PARKING FOR SAID LOT AS LONG AS THE COMBINED NUMBER OF PARKING SPACES IS ADEQUATE FOR THE COMBINED DEVELOPMENT.
- FUTURE PARKING SHOWN TO BE INSTALLED AS NEEDED. ALL GREENSPACE CALCULATIONS ON THESE PLANS REFLECT AS IF THESE AREAS ARE PAVED. THESE AREAS SHALL NOT BE INCLUDED IN THE OVERALL IMPERVIOUS CALCULATIONS OF THE DISCOVERY DEVELOPMENT UNLESS THESE AREAS ARE PAVED.
- THE PROJECT SHALL CONTAIN A MASTER DEVELOPMENT SIGN LOCATED AT THE DRIVE ENTRANCE AT ENDEAVOR. THE SIGN SHALL BE A MONUMENT SIGN NOT TO EXCEED 12' IN HEIGHT OR 64 SQUARE FEET. THERE SHALL BE WAYFINDING MONUMENT SIGNS LOCATED NEAR THE INTERSECTION OF ENDEAVOR AND NOCONA AND NOCONA AND ARTEMIS. WAYFINDING SIGNS NOT TO EXCEED 6' IN HEIGHT OR 32 SQUARE FEET. THERE SHALL BE DISCOVERY PARK MONUMENT SIGNS LOCATED NEAR THE INTERSECTION OF ENDEAVOR AND DISCOVERY PARKWAY AND ARTEMIS AND DISCOVERY PARKWAY. THESE SHALL HAVE A MAXIMUM HEIGHT OF 12' AND A MAXIMUM AREA OF 64 SQFT. SIGNS SHALL COMPLY WITH SECTION 29-4.8 OF THE UCC.

CALCULATIONS:

PARKING SUMMARY:	
TOTAL SPACES REQUIRED:	
BUILDING 1 - GENERAL/MEDICAL OFFICE/RETAIL - 1:200 - 15,925 SQFT	80 SPACES
1-BED RESIDENTIAL - 1.5 PER UNIT - 44 UNITS	66 SPACES
+ 1 PER 5 UNITS	9 SPACES
BUILDING 2 - GENERAL/MEDICAL OFFICE/RETAIL - 1:200 - 13,000 SQFT	65 SPACES
1-BED RESIDENTIAL - 1.5 PER UNIT - 54 UNITS	81 SPACES
2-BED RESIDENTIAL - 2.0 PER UNIT - 20 UNITS	40 SPACES
+ 1 PER 5 UNITS	15 SPACES
BUILDING 3 - RETAIL/RESTAURANT - 1:150 - 9,000 SQFT	60 SPACES
BUILDING 4 - RETAIL/RESTAURANT - 1:150 - 12,000 SQFT	80 SPACES
THE KITCHEN	
RESTAURANT - 1 SPACE PER 150 SQ FT	10,300 SQFT = 69 SPACES
INDOOR RECREATION - 1 SPACE PER 400 SQ FT	21,400 SQFT = 54 SPACES
OUTDOOR RECREATION - 1 SP. PER 5000 SQ FT LAND AREA	53,000 SQFT = 11 SPACES
STORAGE - 1 SPACE PER 2000 SQ FT	1,400 SQFT = 1 SPACES
REGULATORY SPACES REQUIRED:	631 SPACES
ALLOWED REDUCTIONS:	
SEC. 29-4.3 - PARKING AND LOADING; SECTION b-(2); ii	
FOR A SHARED PARKING FACILITY WITH A MIX OF RESIDENTIAL AND OFFICE AND OTHER COMMERCIAL USES REFER TO TABLE 4.3-2. TOTAL PARKING SPACES MAY BE REDUCED BY A FACTOR OF 1.3 SPACES OF THE OVERALL REQUIRED.	
584 SPACES / 1.3 = 486 SPACES REQUIRED AFTER THE REDUCTION	
SEC. 29-4.3 - PARKING AND LOADING; SECTION k-(1); ii	
FOR PARKING LOTS REQUIRED BY OTHER PROVISIONS OF THIS CHAPTER TO HAVE MORE THAN TWENTY-FIVE (25) VEHICLE PARKING SPACES, THE REQUIRED NUMBER OF VEHICLE PARKING SPACES MAY BE REDUCED BY 1 SPACE FOR EACH REQUIRED BICYCLE SPACE	
BICYCLE SPACES REQUIRED:	25 SPACES
REGULATORY PARKING SPACES REQUIRED (AFTER REDUCTION):	461 SPACES
PARKING SPACES PROVIDED (35 ARE FUTURE):	497 SPACES
BICYCLE SPACES PROVIDED:	30 SPACES

APPROVED BY THE CITY COUNCIL OF THE CITY OF COLUMBIA, MISSOURI
PURSUANT TO ORDINANCE # _____
THIS _____ DAY OF _____, 20____
BARBARA BUFFALO, MAYOR
ATTEST:
SHEELA AMIN, CITY CLERK

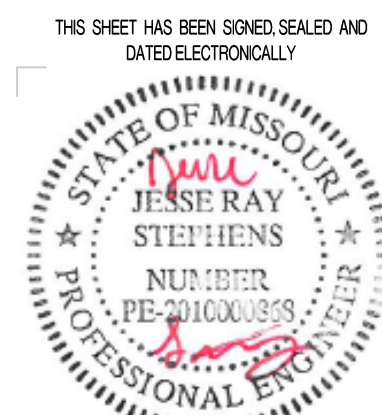

JESSE R. STEPHENS, 201000088
5/08/2024
DATE

SHARON GUEVA JONES, CHAIRPERSON


APPROVED BY THE CITY OF COLUMBIA PLANNING AND ZONING COMMISSION
THIS _____ DAY OF _____, 20____

REVISED 05/08/2024
REVISED 05/06/2024
REVISED 04/15/2024
CROCKETT JOB #210249

STORMWATER NOTES:

STORMWATER QUALITY STANDARDS SHALL BE MET BY USING CITY OF COLUMBIA APPROVED BMP(S) (BEST MANAGEMENT PRACTICE). PROPOSED ON-SITE STORMWATER BMP(S) WILL BE SIZED AT THE TIME OF FINAL DESIGN.

STORMWATER DETENTION WILL BE INSTALLED USING UNDERGROUND STORAGE CHAMBERS. FINAL DETENTION SIZING WILL BE COMPLETED AT THE TIME OF FINAL DESIGN.

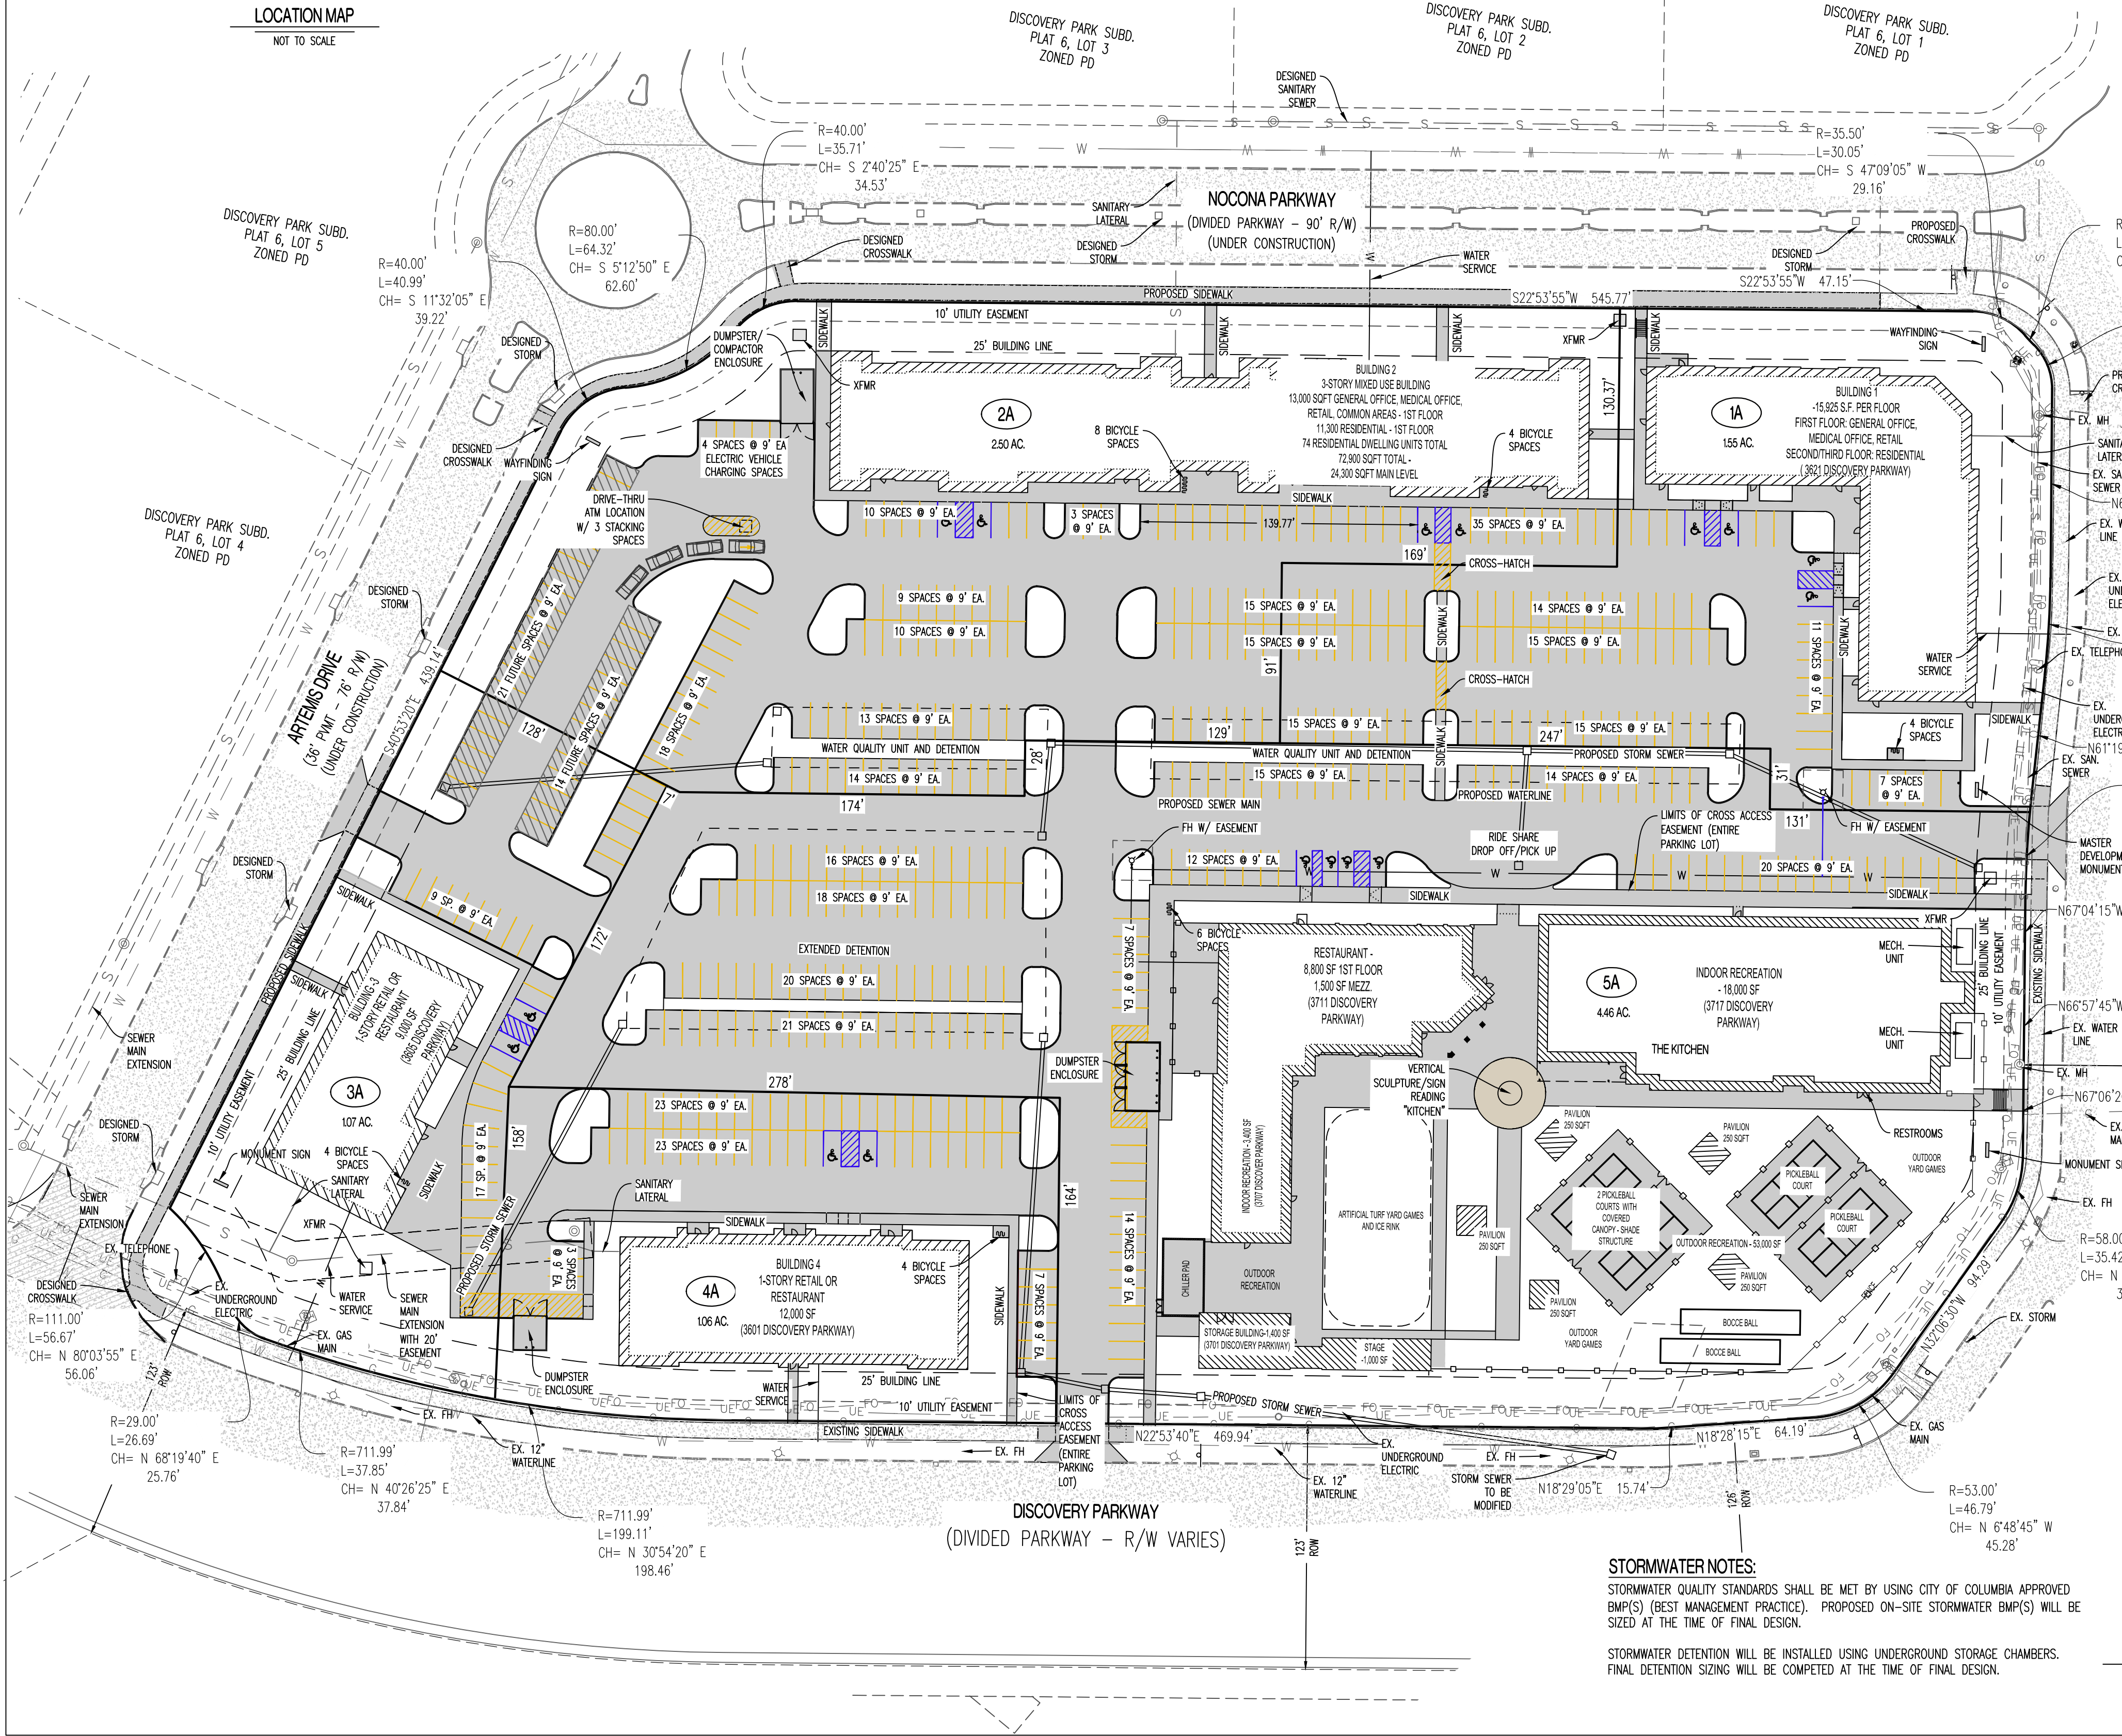

A MAJOR AMENDMENT TO THE: CONCEPTUAL LANDSCAPING PLAN FOR THE PD PLANNED DEVELOPMENT OF THE KITCHEN & DISCOVERY OFFICES

LOCATED IN SECTION 33, TOWNSHIP 48 NORTH, RANGE 12 WEST
COLUMBIA, BOONE COUNTY, MISSOURI
CITY OF COLUMBIA CASE NO. 149-2024

CALCULATIONS:		
LAND AREA:		
TOTAL LAND AREA:		10.64 AC
LOT COVERAGES:		
TOTAL IMPERVIOUS SURFACE AREA (REQUIRED PARKING):	7.93 AC.	74%
TOTAL IMPERVIOUS SURFACE AREA (FUTURE PARKING):	0.17 AC.	2%
TOTAL OPEN SPACE:	2.54 AC.	24%

GENERAL LANDSCAPING NOTES:

THIS PLAN IS FOR GENERAL CODE CONFORMANCE ONLY AND WILL BE FINALIZED FOR CONSTRUCTION AT THE TIME OF FINAL DESIGN.

ALL PLANT MATERIALS AND FINAL LANDSCAPE PLAN SHALL BE IN ACCORDANCE WITH THE LANDSCAPING GUIDELINES AND STANDARDS OF THE CITY OF COLUMBIA.

LANDSCAPING SHALL COMPLY WITH SECTION 29-4.4 OF THE CITY OF COLUMBIA CODE OF ORDINANCES.

LANDSCAPING CONTRACTOR SHALL COORDINATE UTILITY LOCATES AND IDENTIFY ALL UNDERGROUND UTILITIES WITHIN THE LIMITS OF THEIR WORK AREA BEFORE ANY EXCAVATION MAY BEGIN.



SHRUB BEDS & TREE RINGS SHALL BE MULCHED WITH 3" OF DYED BROWN HARDWOOD MULCH.

LANDSCAPE CONTRACTOR SHALL GUARANTEE ALL PLANT MATERIALS FOR A PERIOD OF TWELVE MONTHS.

ALL PLANT MATERIALS MUST MEET THE SPECIFICATIONS OF THE AMERICAN ASSOCIATION OF NURSERYMEN.

PLANTING SPECIES MAY BE SUBSTITUTED WITH CITY ARBORIST APPROVAL.

LANDSCAPING MAY BE INSTALLED IN PHASES AS THE WORK PROGRESSES ON A LOT BY LOT BASIS.

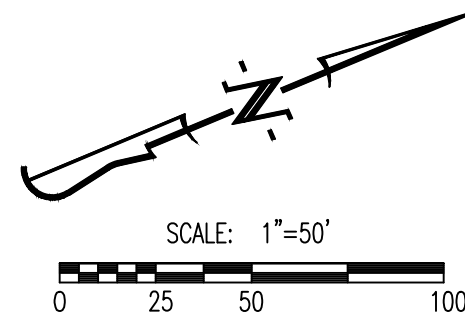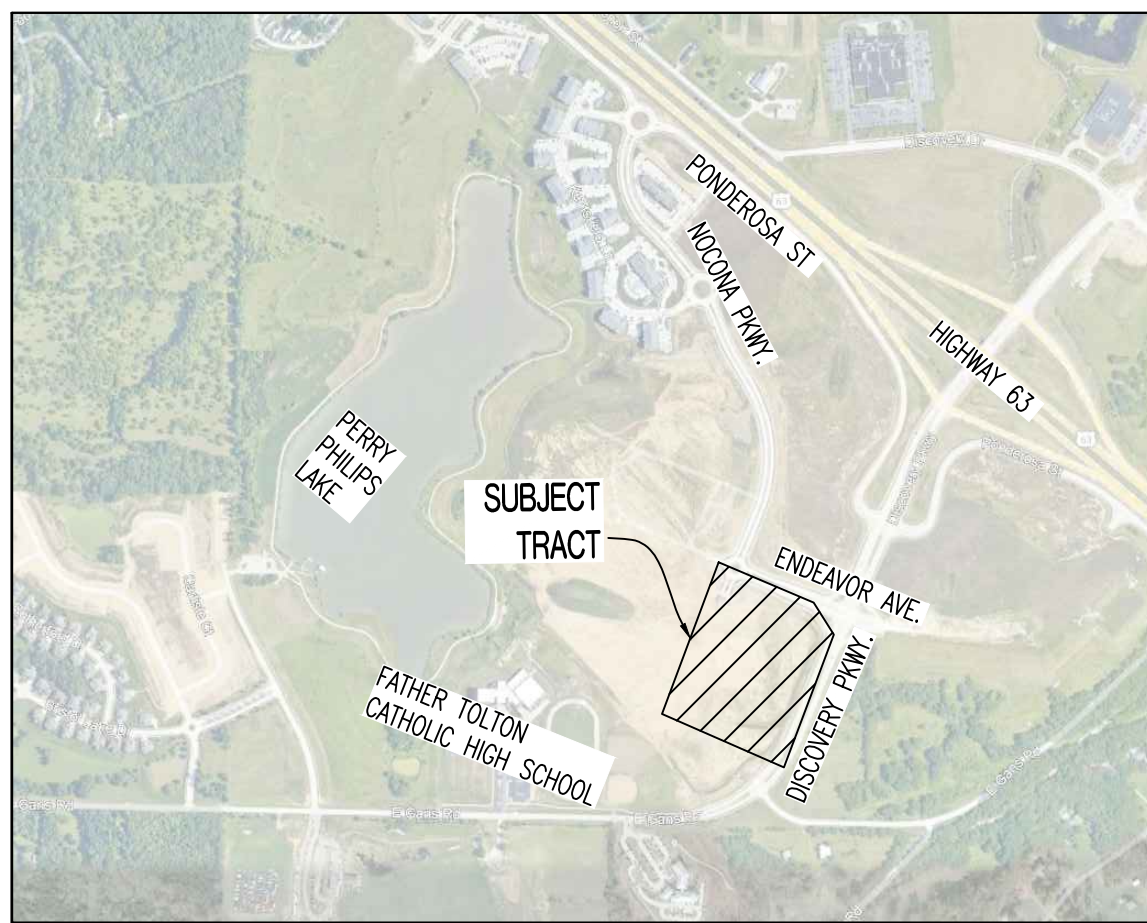

LOCATION MAP
NOT TO SCALE


LANDSCAPE COMPLIANCE:

29-4.4(c) - GENERAL PROVISIONS:		
EXISTING CLIMAX FOREST ON SITE:		0.00 AC.
REQUIRED 15% OF TOTAL SITE TO BE LANDSCAPED:		1.60 AC. (15%)
MINIMUM PROPOSED AREA OF TOTAL SITE TO BE LANDSCAPED:		2.55 AC. (24%)
29-4.4(d) - STREET FRONTAGE LANDSCAPING:		
(1) LENGTH OF PAVED AREA (OVER 40' IN LENGTH) WITHIN 25' OF R/W TO HAVE 6' WIDE LANDSCAPED BUFFER: (REFER TO TYPICAL SCREENING BED PLANTING DETAIL)		340 L.F. 0 L.F. * 6' = 0
(A) 1 TREE (2" CALIPER, 10' TALL AT TIME OF PLANTING) PER 200 S.F. OF BUFFER AREA		0 TREES
(B) (2) 1 TREE PER 60' OF STREET FRONTAGE WITH RIGHT OF WAY GREATER THAN 50 FEET: (2,668' APPLICABLE STREET FRONTAGE)		45 TREES
29-4.4(e) - PROPERTY EDGE BUFFERING:		
N/A		
29-4.4(f) - PARKING AREA LANDSCAPING:		
(1) IF PARKING AREA CONTAINS MORE THAN 100 SPACES, PARKING SPACE AREA TO INCLUDE LANDSCAPING AREA EQUAL TO 10% OF PAVED AREA. PARKING AREAS BETWEEN 100 AND 149 SPACES SHALL BE SEPARATED BY 10' WIDE LANDSCAPE STRIP WITH 4 CATEGORIES OF PLANTING MATERIALS FROM SECTION 29-4.4(C)(6)		19,000 SF REQUIRED 22,000 SF PROPOSED=11.6%
(C) (2) 1 TREE PER 40' L.F. OF LANDSCAPED AREA - 1018 L.F.		26 TREES
(D) (4) 1 TREE PER 4,000 S.F. OF PARKING PAVED AREA - 190,000 S.F.		48 TREES -0 TREES
		48 TREES 48 TREES
(5) MIN. 30% TOTAL TREES TO BE MEDIUM SHADE TREES MIN. 40% TOTAL TREES TO BE LARGE SHADE TREES		13 TREES 18 TREES
29-4.4(g) - PRESERVATION OF EXISTING LANDSCAPING:		
TOTAL SIGNIFICANT TREES (OUTSIDE OF PRESERVED AREAS):		0 TREES
(3)(i) MINIMUM OF 25% OF TOTAL SIGNIFICANT TREES TO BE PRESERVED (0 TREE)		

PARKING AREA LANDSCAPING PLANTING:

	QUANTITY	COMMON NAME	BOTANICAL NAME	PLANT TYPE	SIZE
(C) (D)	12	HEDGE MAPLE	ACER CAMPESTRE	MEDIUM TREE	2.5" CALIPER
(C) (D)	9	GOLDENRANTEE	KOELREUTERIA PANICULATA	MEDIUM TREE	2.5" CALIPER
(C) (D)	13	RED OAK	QUERCUS RUBRA	LARGE TREE	2.5" CALIPER
(C) (D)	11	SUGAR MAPLE	ACER SACCHARUM 'GREEN MOUNTAIN'	LARGE TREE	2.5" CALIPER
(C) (D)	15	REDBUD	CERCIS CANADENSIS	SMALL TREE	2.5" CALIPER
(D)	15	JAPANESE TREE LILAC	SYRINGA RETICULATA	ORNAMENTAL TREE	2.5" CALIPER

THIS SHEET HAS BEEN SIGNED, SEALED AND DATED ELECTRONICALLY

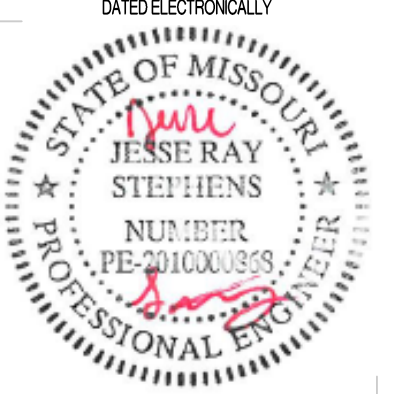


JESSE R. STEPHENS, 201000088
5/08/2024
DATE

PREPARED BY:
CROCKETT
ENGINEERING CONSULTANTS

1000 West Nifong Blvd., Bldg. 1
Columbia, Missouri 65203
(573) 447-0292

www.crockettengineering.com

REVISED 05/08/2024
REVISED 05/06/2024
ORIGINAL 4/15/2024
CROCKETT JOB #210249

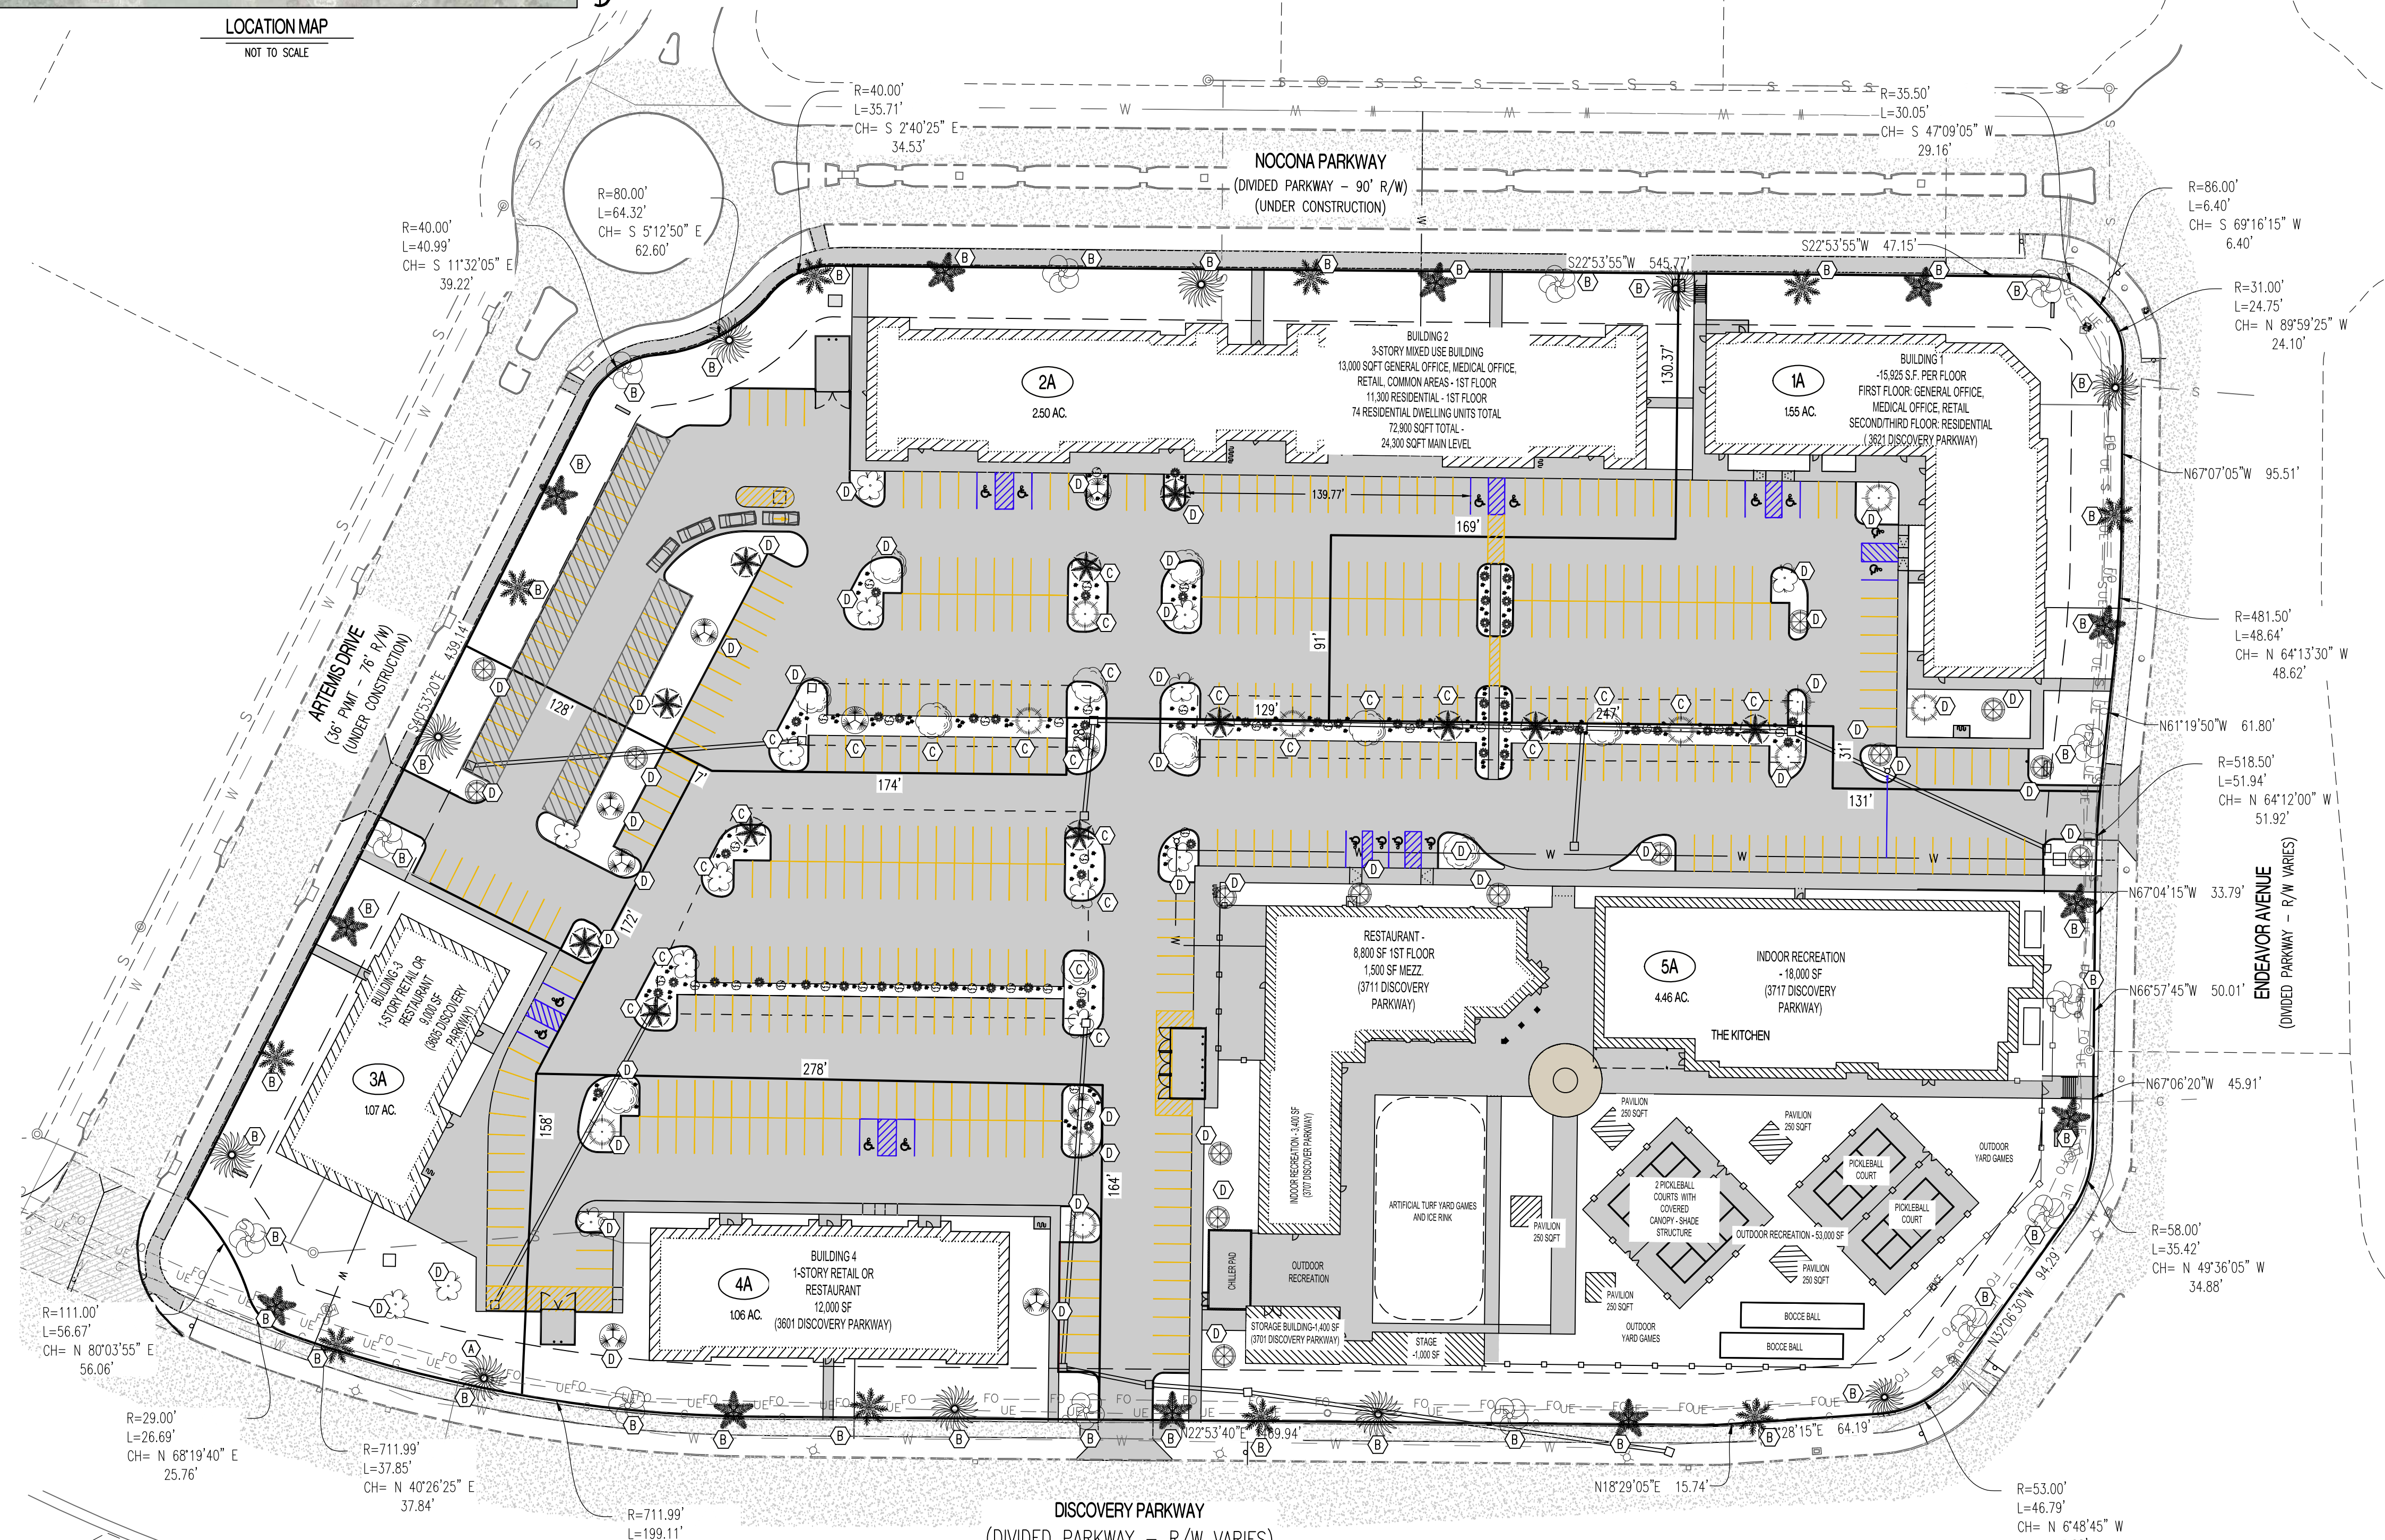

STREET FRONTAGE (STREET TREES) PLANTING TABLE:

	QUANTITY	COMMON NAME	BOTANICAL NAME	PLANT TYPE	SIZE
(B)	10	SWAMP WHITE OAK	QUERCUS BICOLOR	LARGE TREE	2.5" CALIPER
(B)	10	SWEETGUM	LIQUIDAMBAR STYRACIFLUA	LARGE TREE	2.5" CALIPER
(B)	12	RIVER BIRCH	BETULA NIGRA 'HERITAGE'	MEDIUM TREE	2.5" CALIPER
(B)	14	IMPERIAL HONEYLOCUST	GLEDTISIA TRIACANTHOS	MEDIUM TREE	2.5" CALIPER