



Scale: 1"=30'

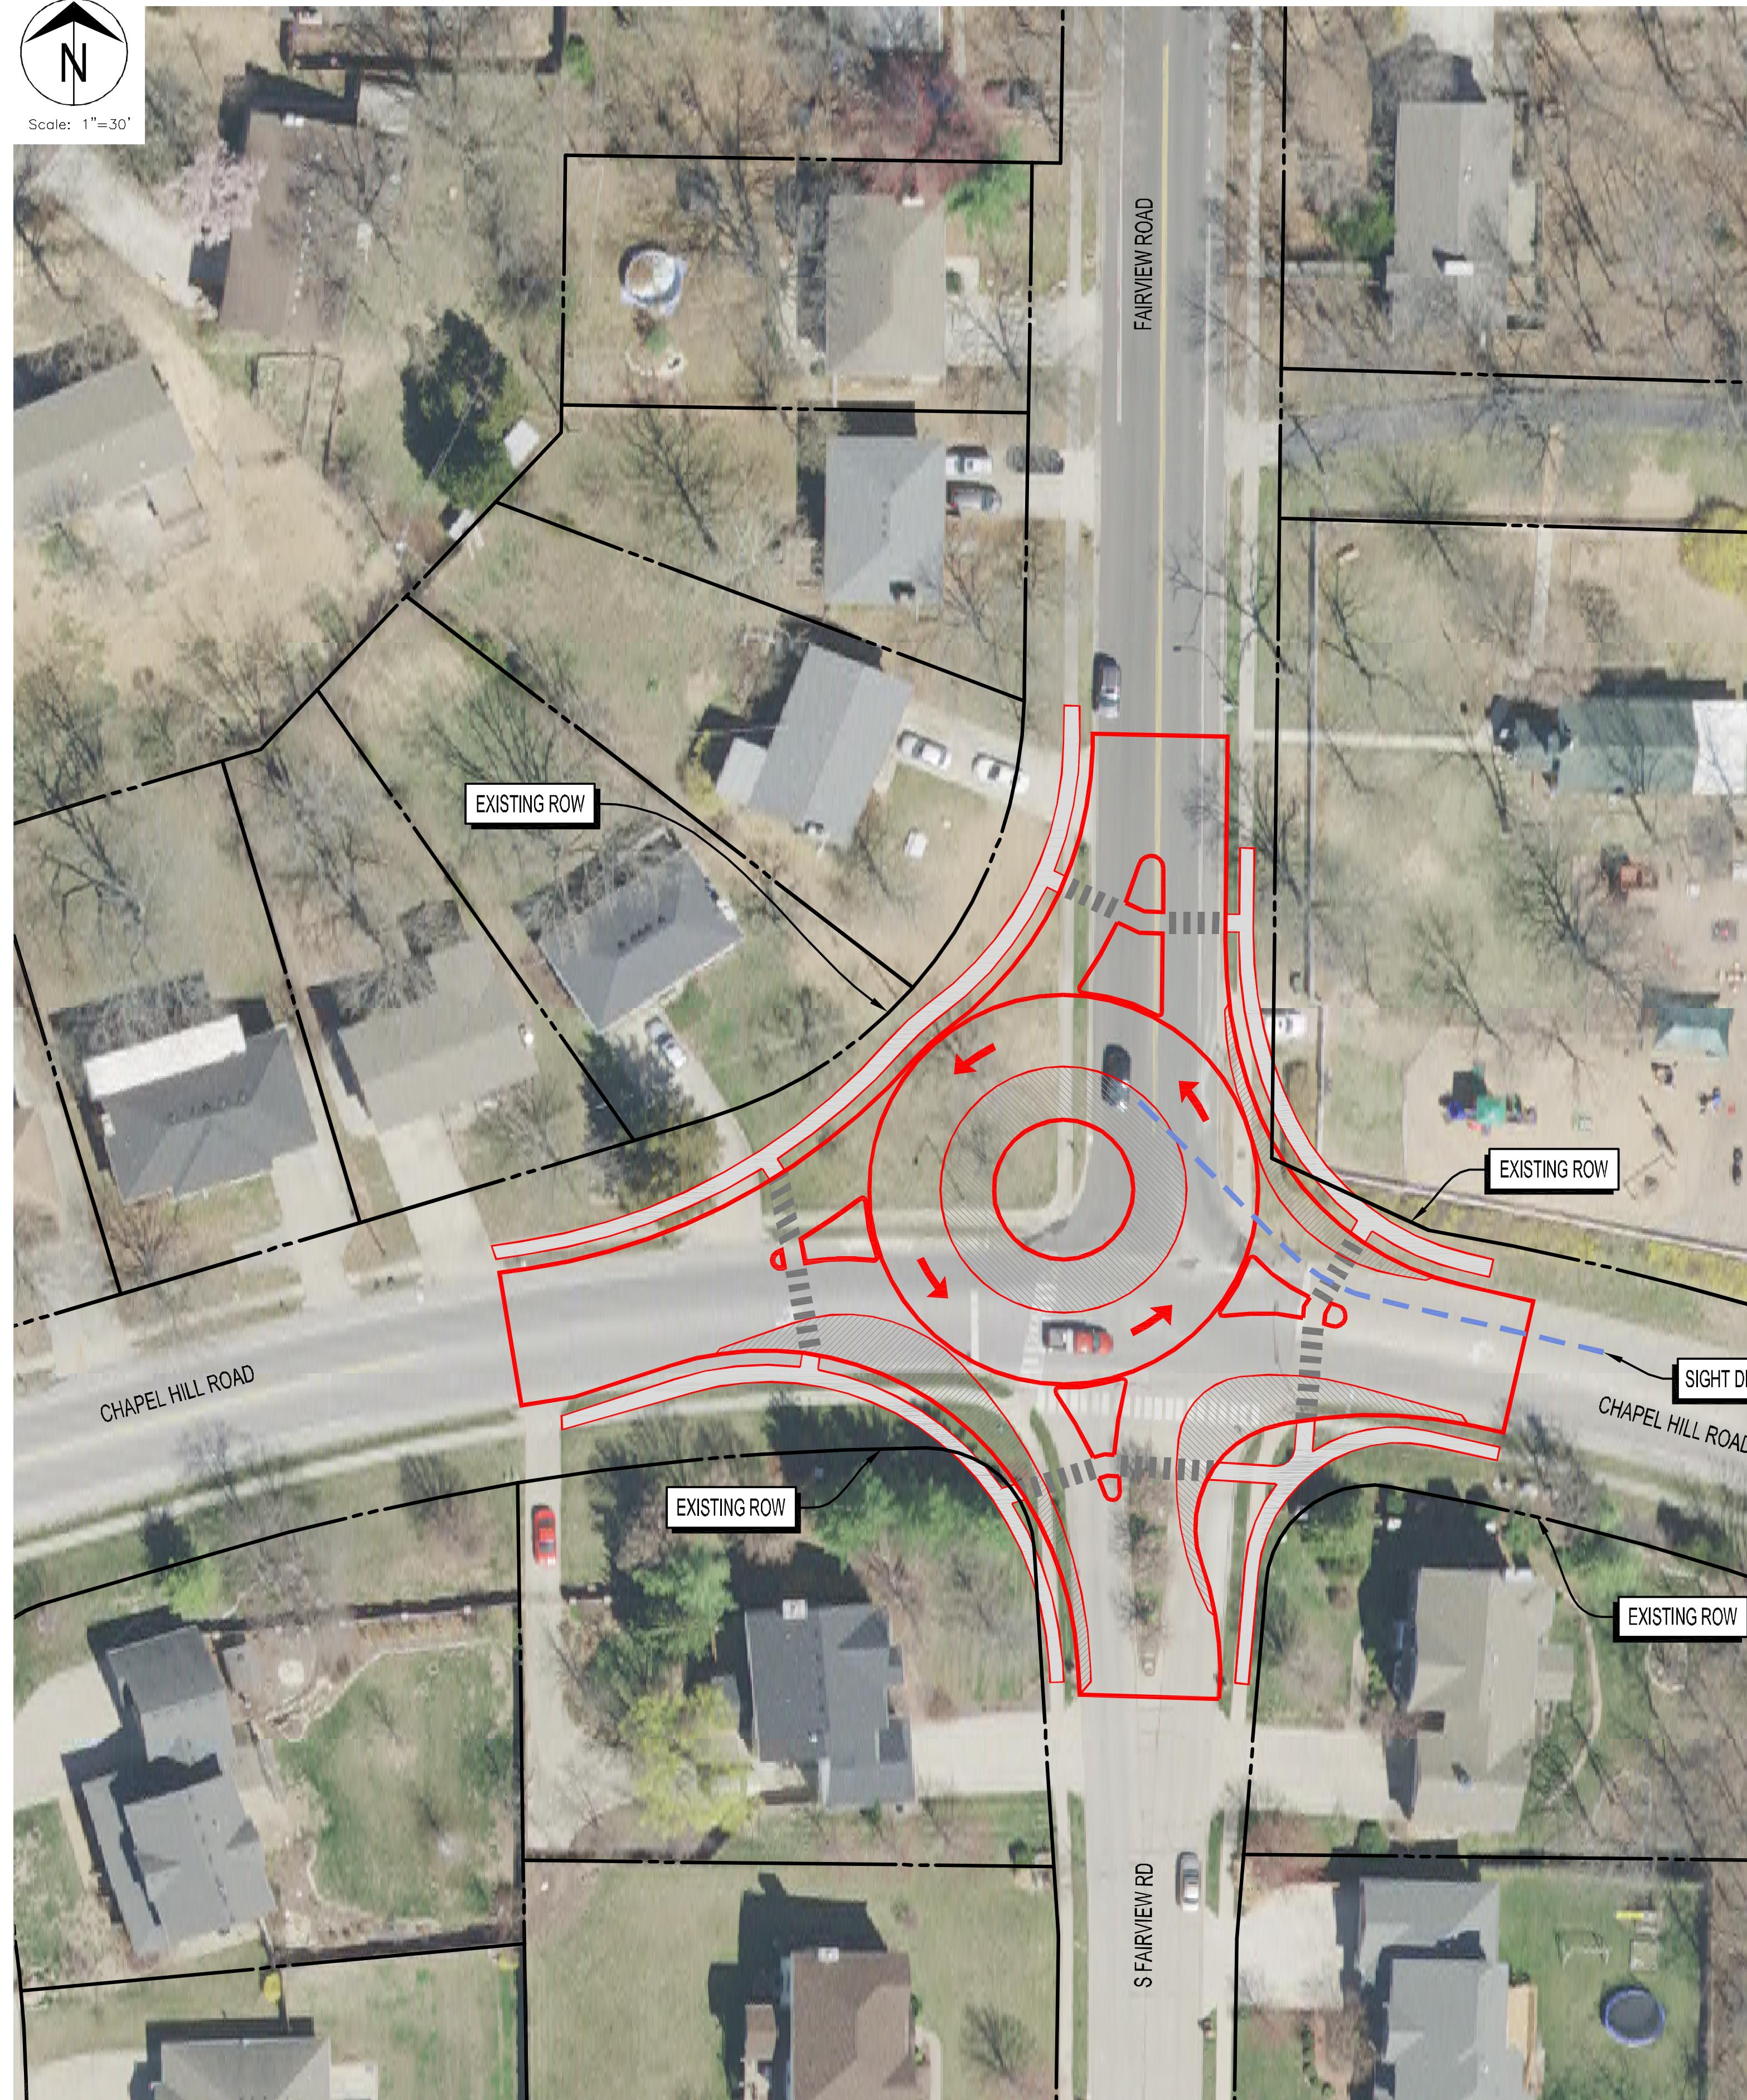

PROPOSED ROUNDABOUT AT FAIRVIEW / CHAPEL HILL RD

INSCRIBED CIRCLE DIAMETER = 110'
ISLAND DIAMETER = 70' (including 15' wide apron)
SIDEWALKS = 5' WIDE

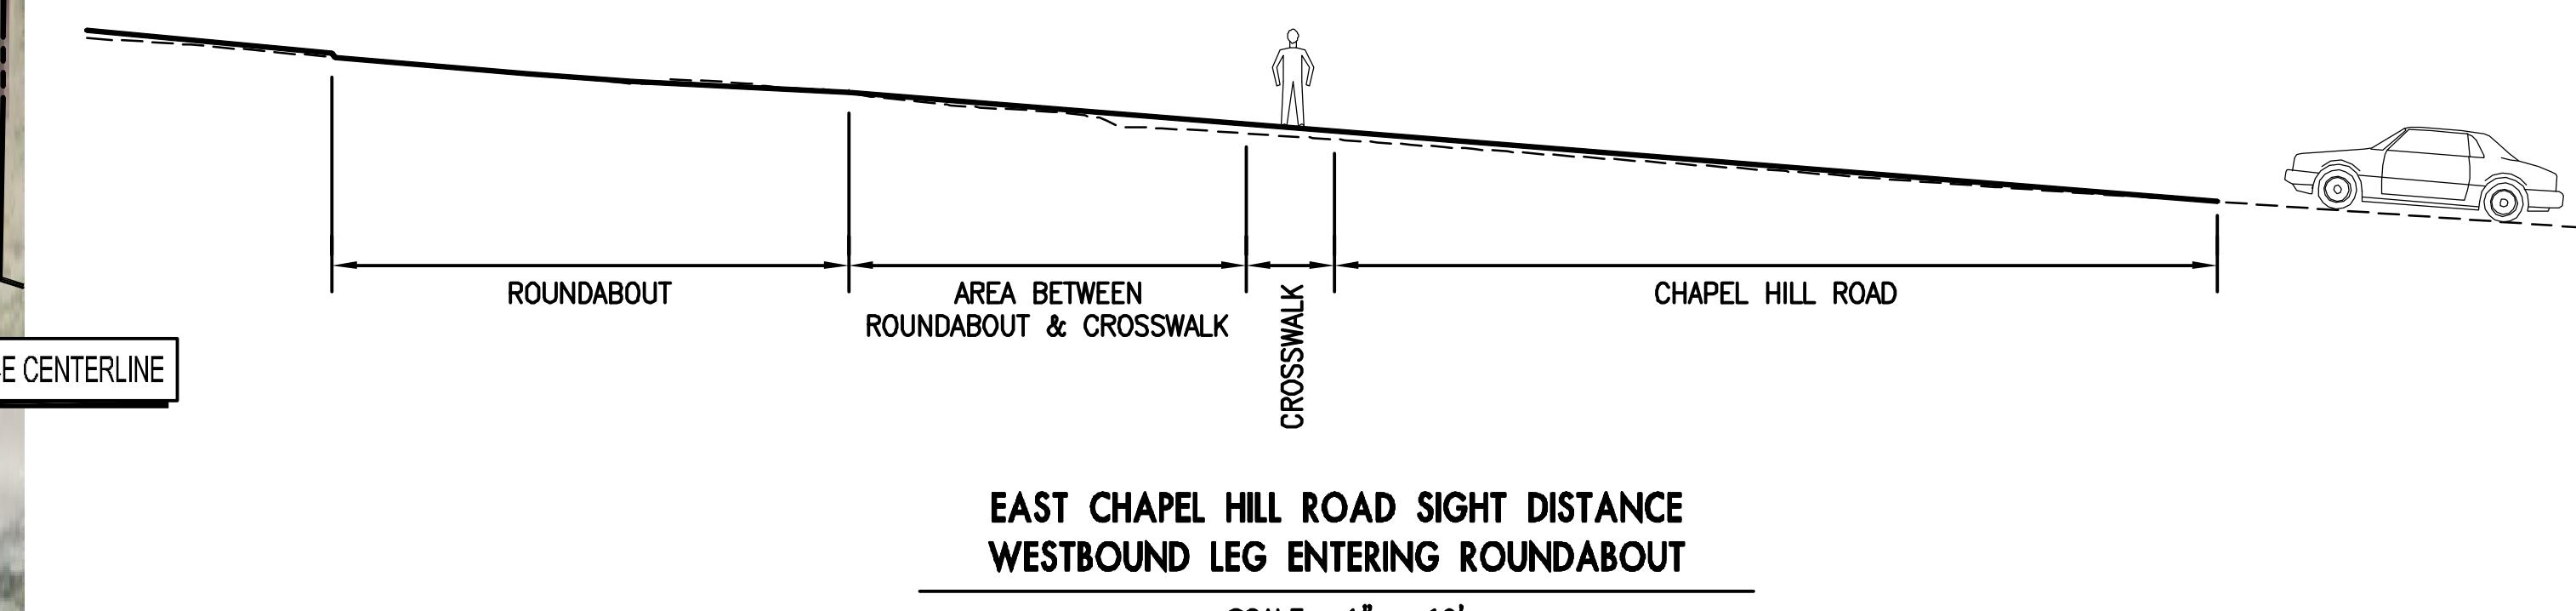



GARTH / BLUE RIDGE ROAD

INSCRIBED CIRCLE DIAMETER = 100'
ISLAND DIAMETER = 70'




BEARFIELD / OLD 63

INSCRIBED CIRCLE DIAMETER = 105'
ISLAND DIAMETER = 65'



GREEN MEADOWS / CARTER LANE

INSCRIBED CIRCLE DIAMETER = 120'
ISLAND DIAMETER = 80'

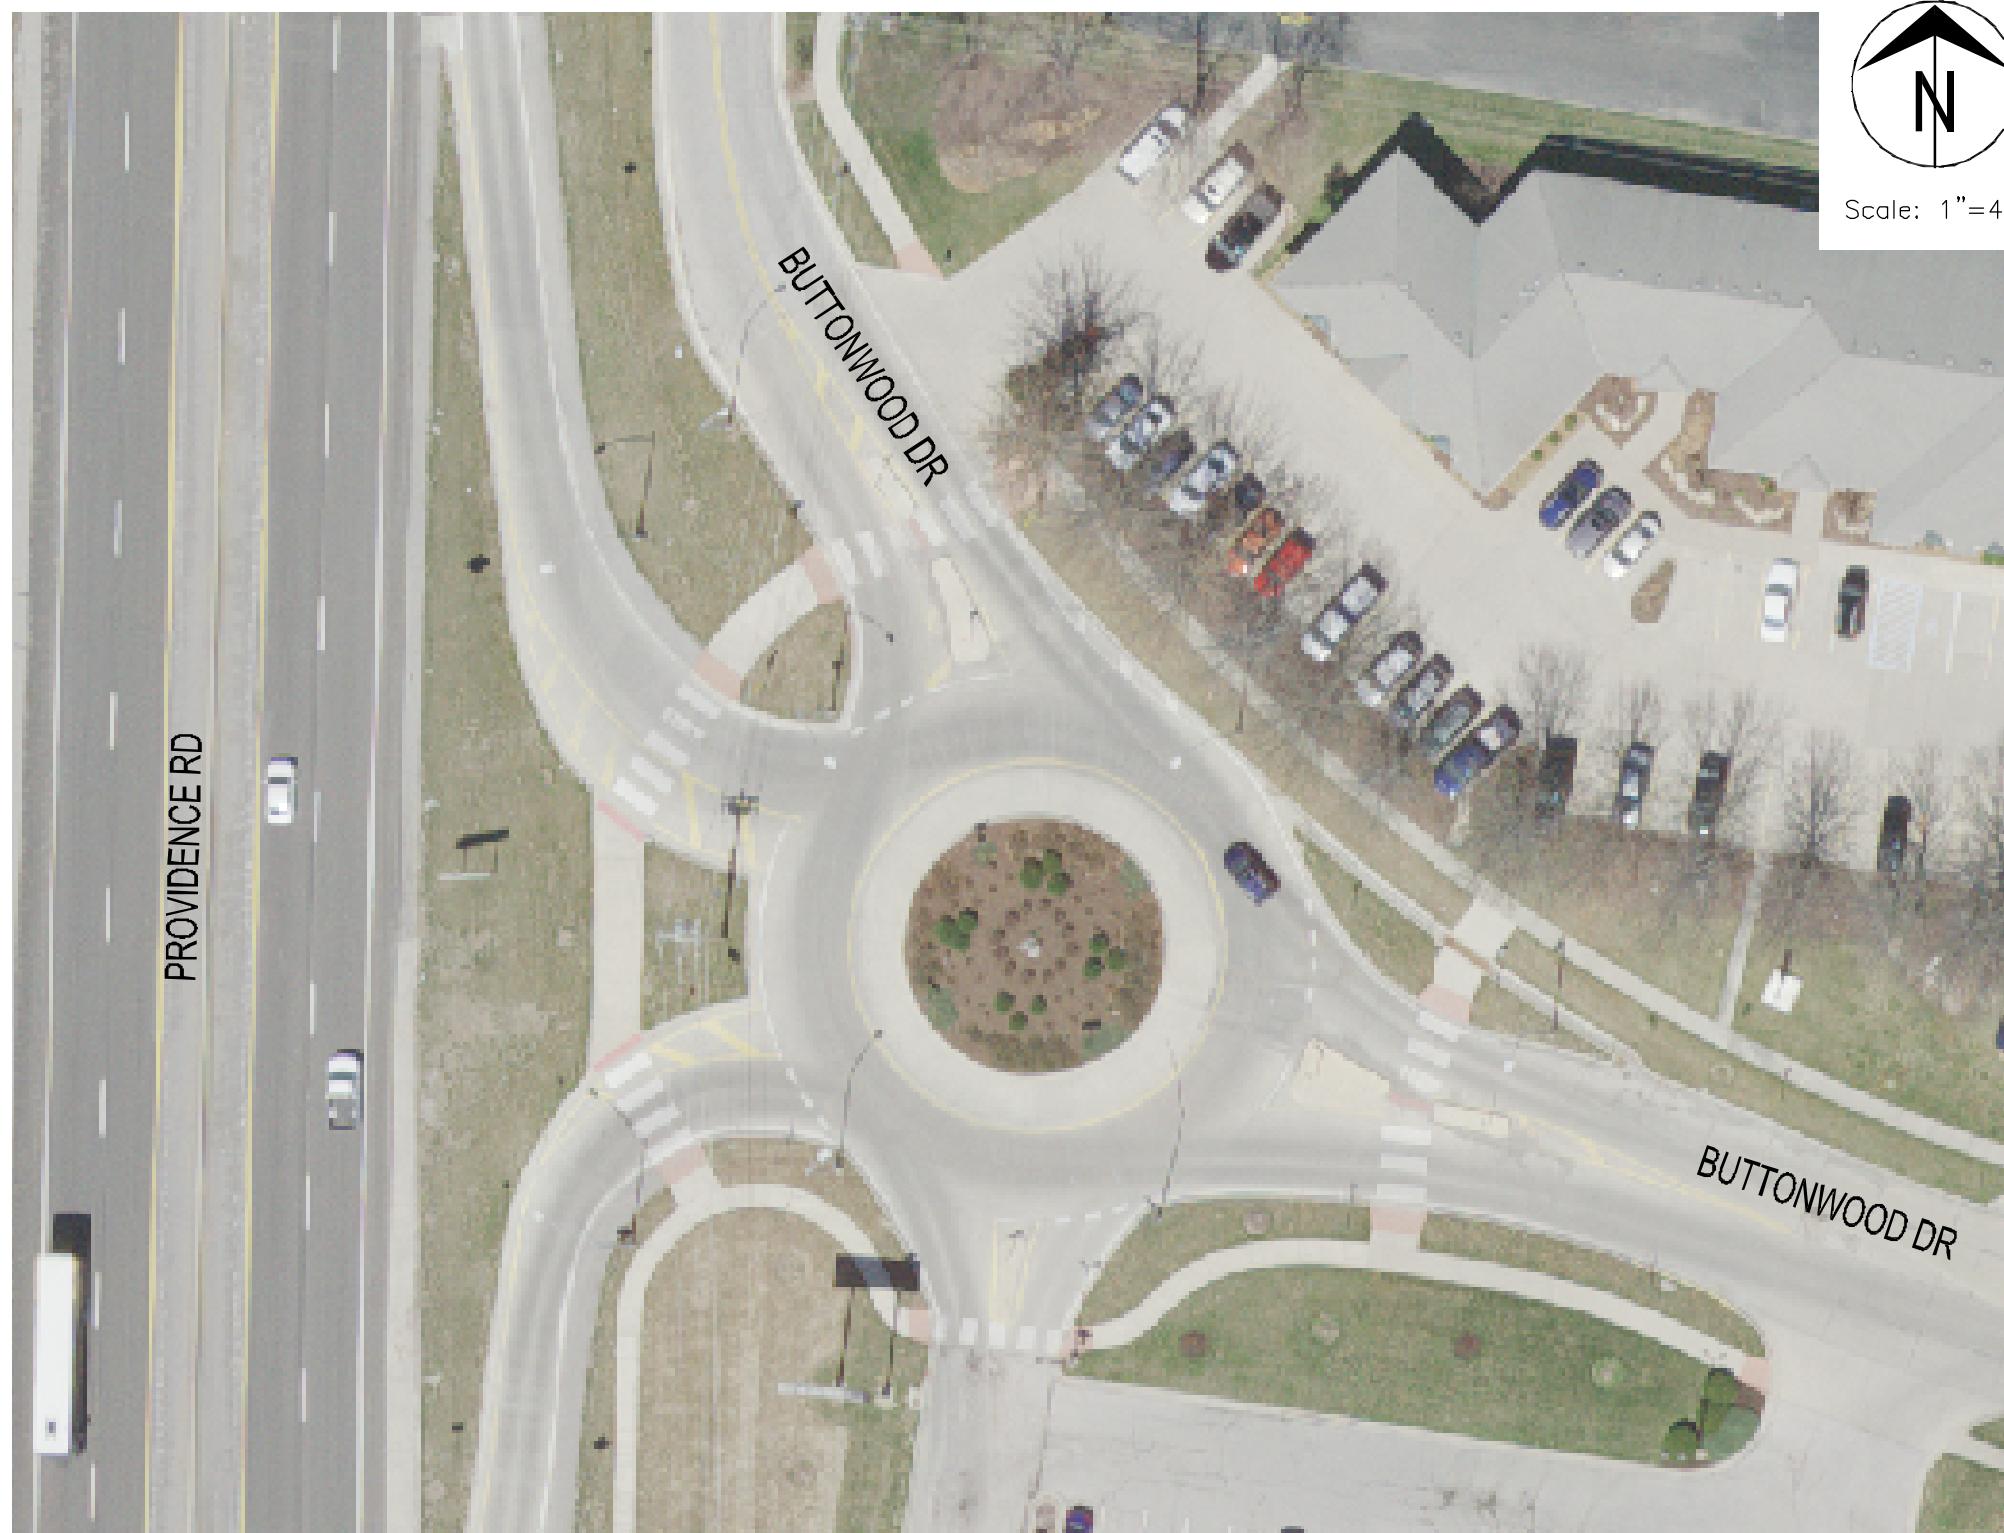


BUTTONWOOD DRIVE

INSCRIBED CIRCLE DIAMETER = 120'
ISLAND DIAMETER = 80'



FAIRVIEW / ROLLINS ROAD

INSCRIBED CIRCLE DIAMETER = 60'
ISLAND DIAMETER = 28'

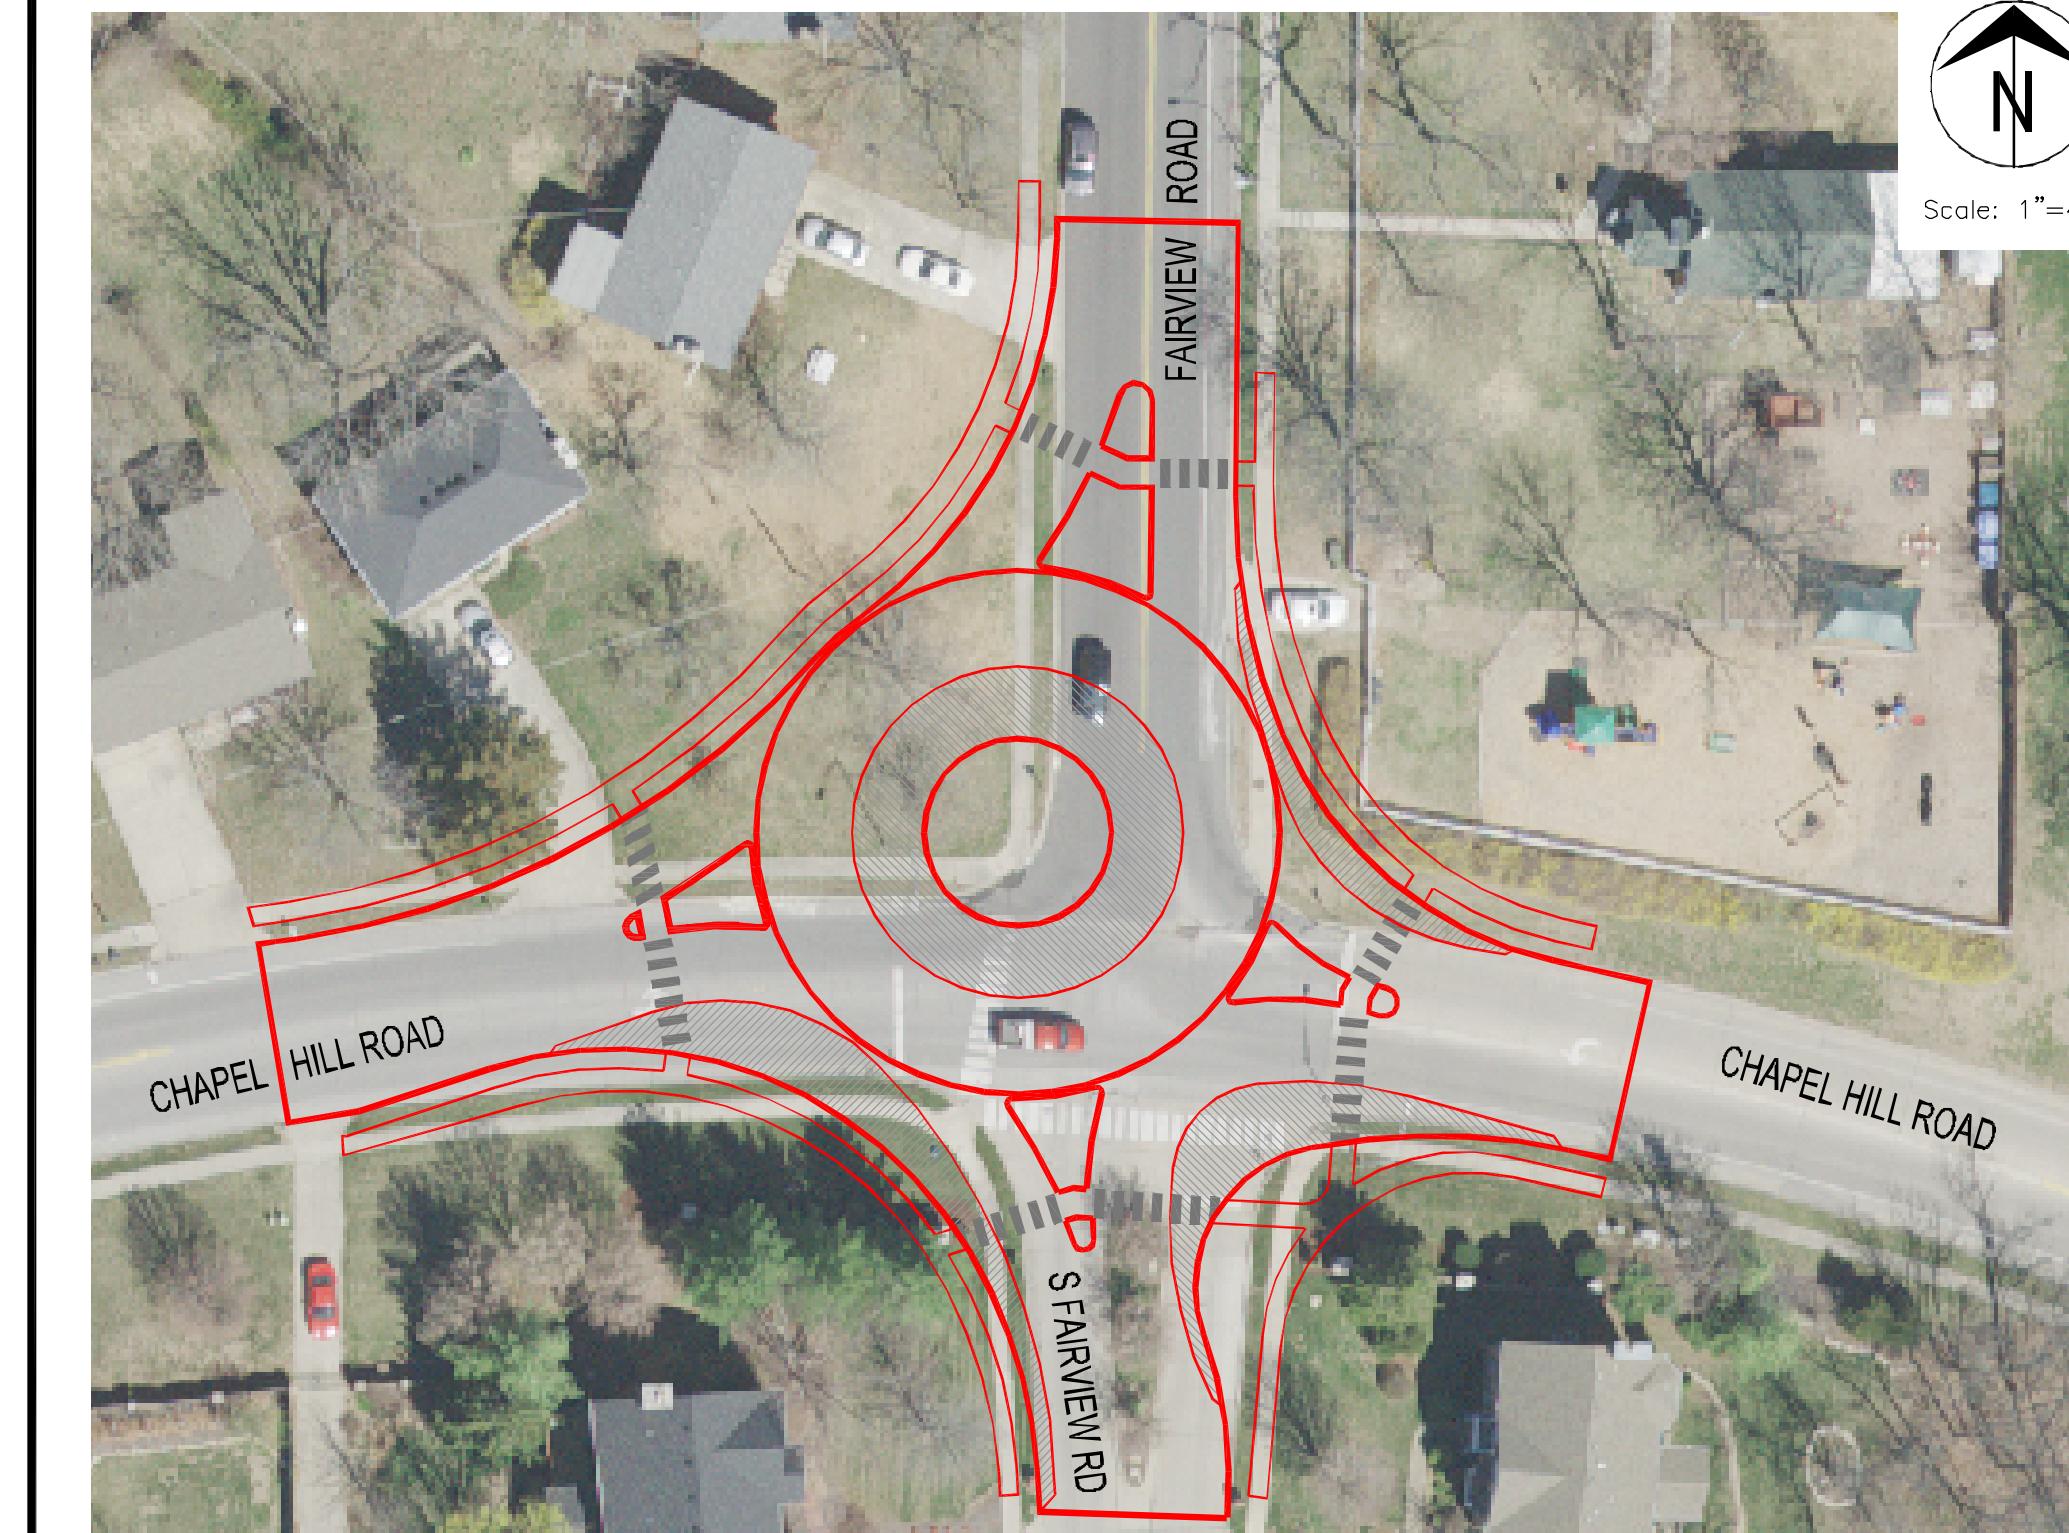

FAIRVIEW / CHAPEL HILL

INSCRIBED CIRCLE DIAMETER = 110'
ISLAND DIAMETER = 70'