
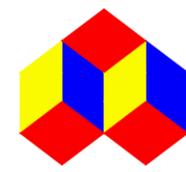
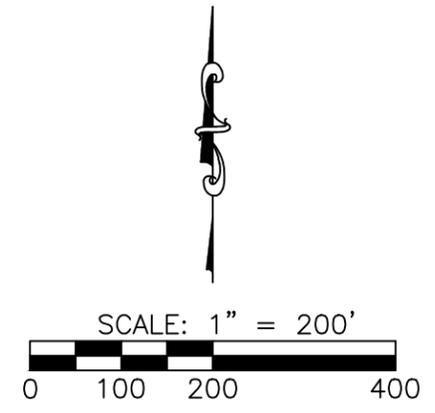


ZONING EXHIBIT

X:\Project\MIKE KELLY\South Rock\Drawings\MKEL22-01 Preliminary Plat-Resoning.dwg RZN-2022-12-12

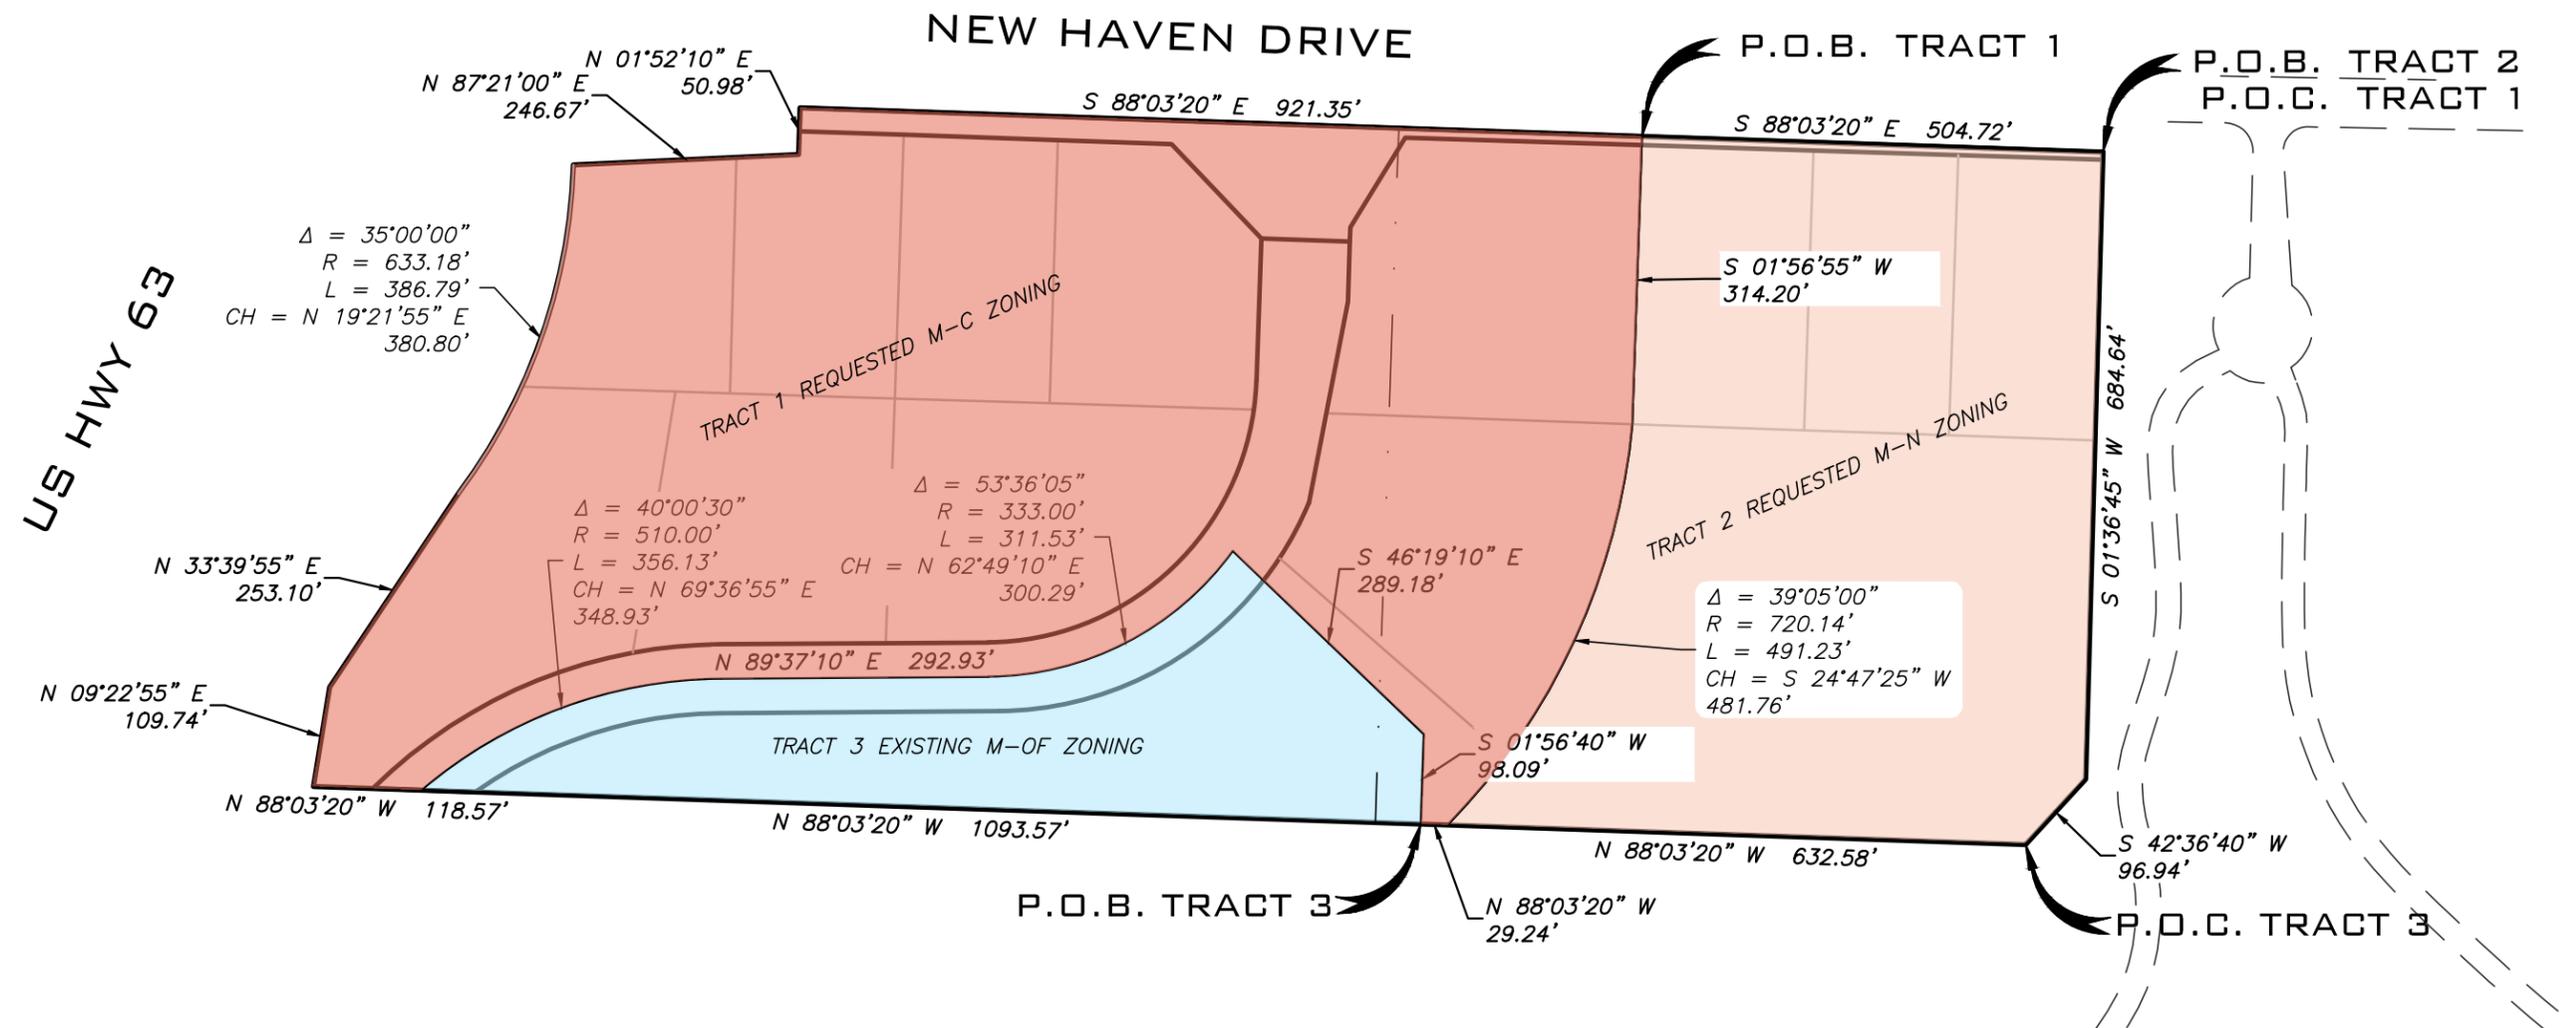

A CIVIL GROUP
 CIVIL ENGINEERING - PLANNING - SURVEYING
 3401 BROADWAY BUSINESS PARK COURT
 SUITE 105
 COLUMBIA, MD 65203
 PH: (573) 817-5750, FAX: (573) 817-1677
 MISSOURI CERTIFICATE OF AUTHORITY: 2001006115