



Case # 219-2025 - 201 E. Old Plank Road

Final Plat



Parcel Data Source: Boone County Assessor

Created by The City of Columbia - Community Development Department




Columbia City Limit

City Property


City Zoning

Parcels

N

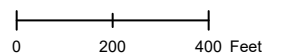

2024 Imagery: NearMap

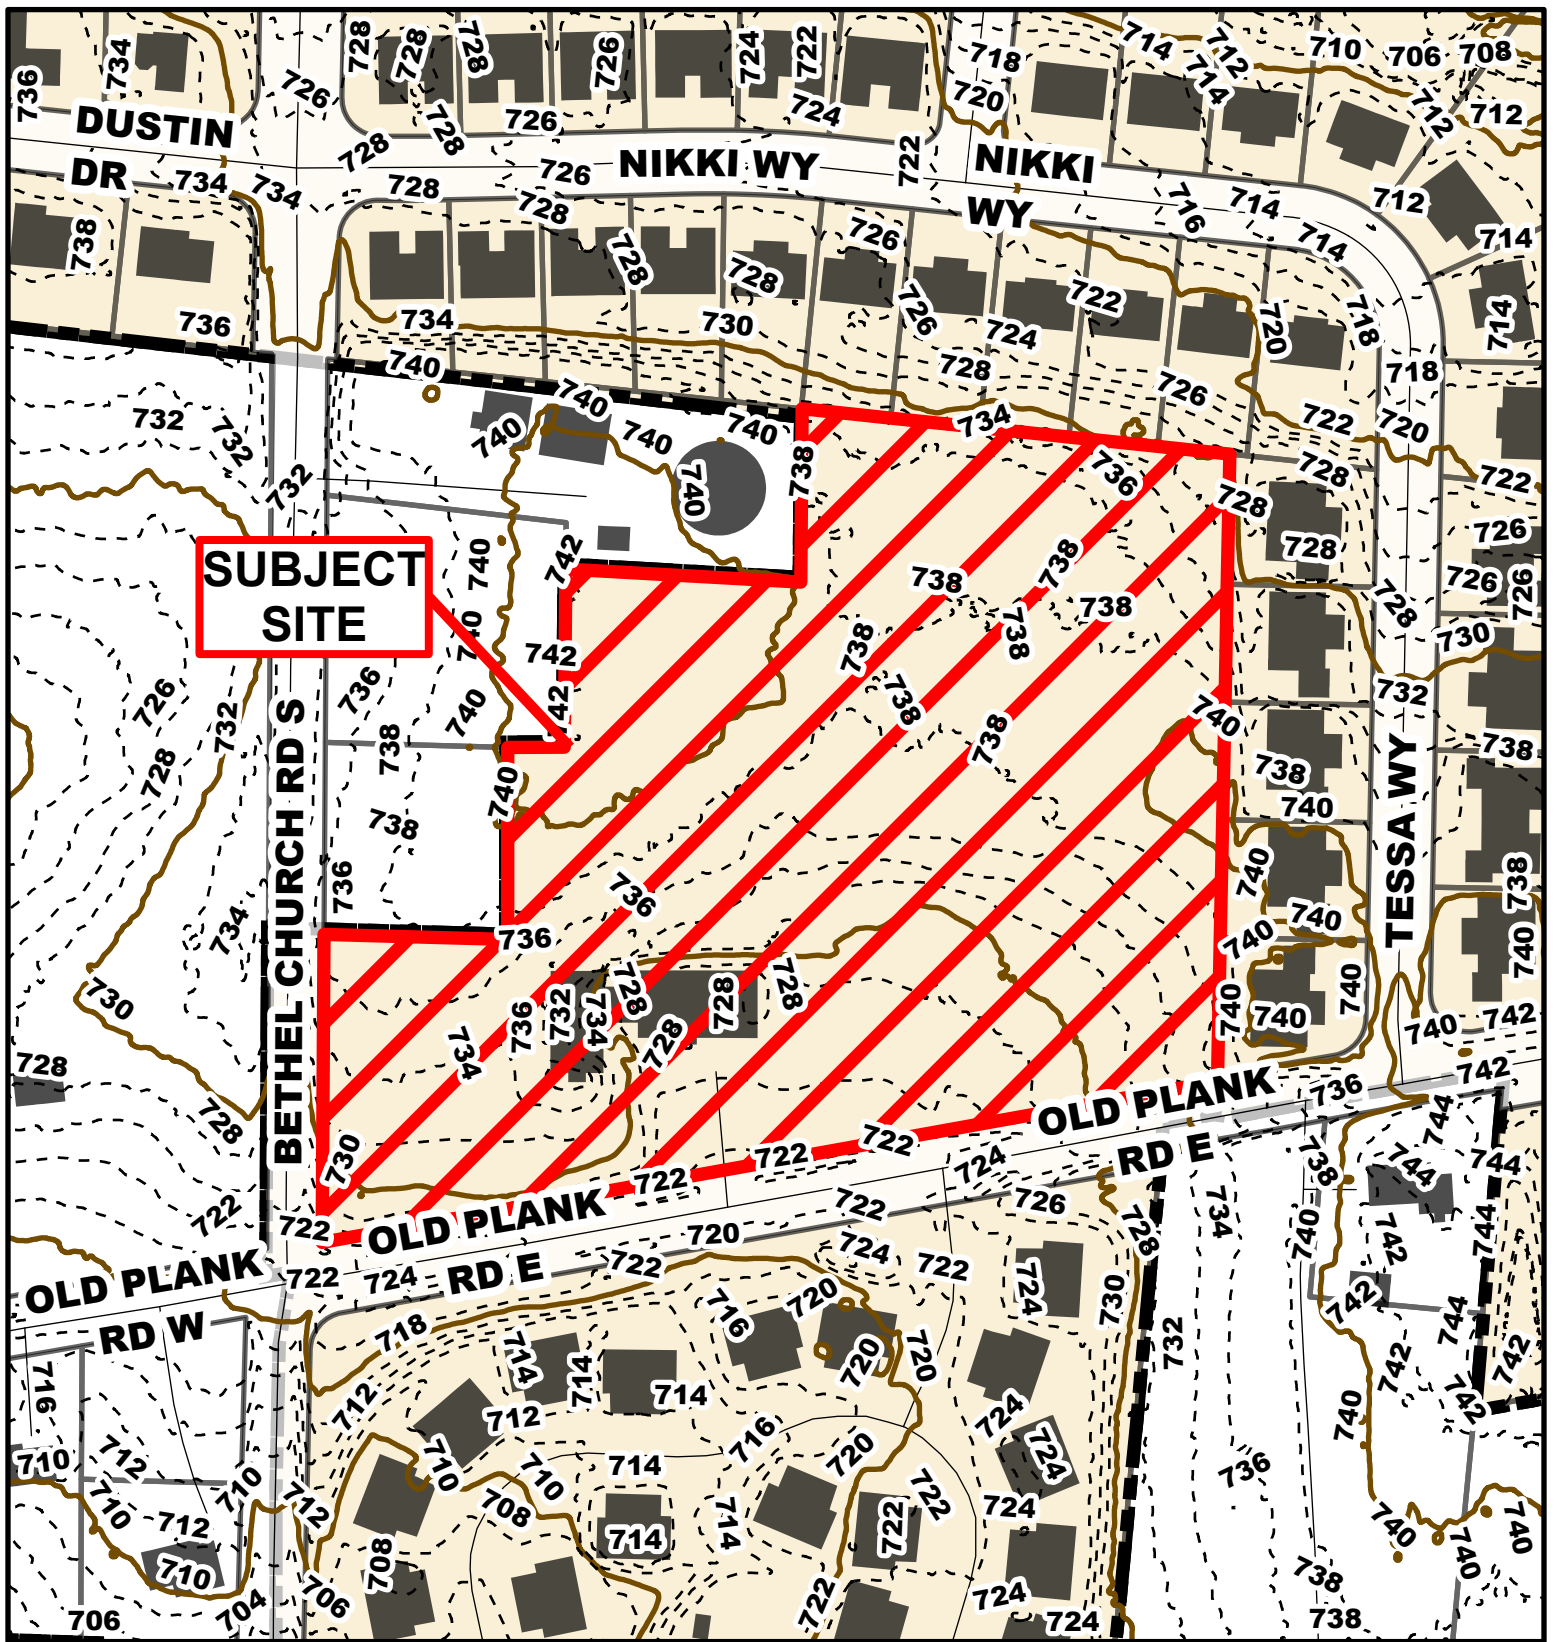

Case # 219-2025 - 201 E. Old Plank Road


Final Plat




Parcel Data Source: Boone County Assessor

Created by The City of Columbia - Community Development Department

- 10 Foot Contour Lines
- 2 Foot Contour Lines
- City of Columbia
- Parcels

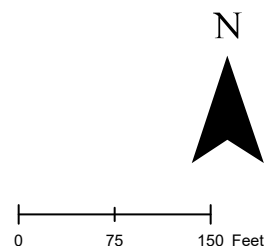

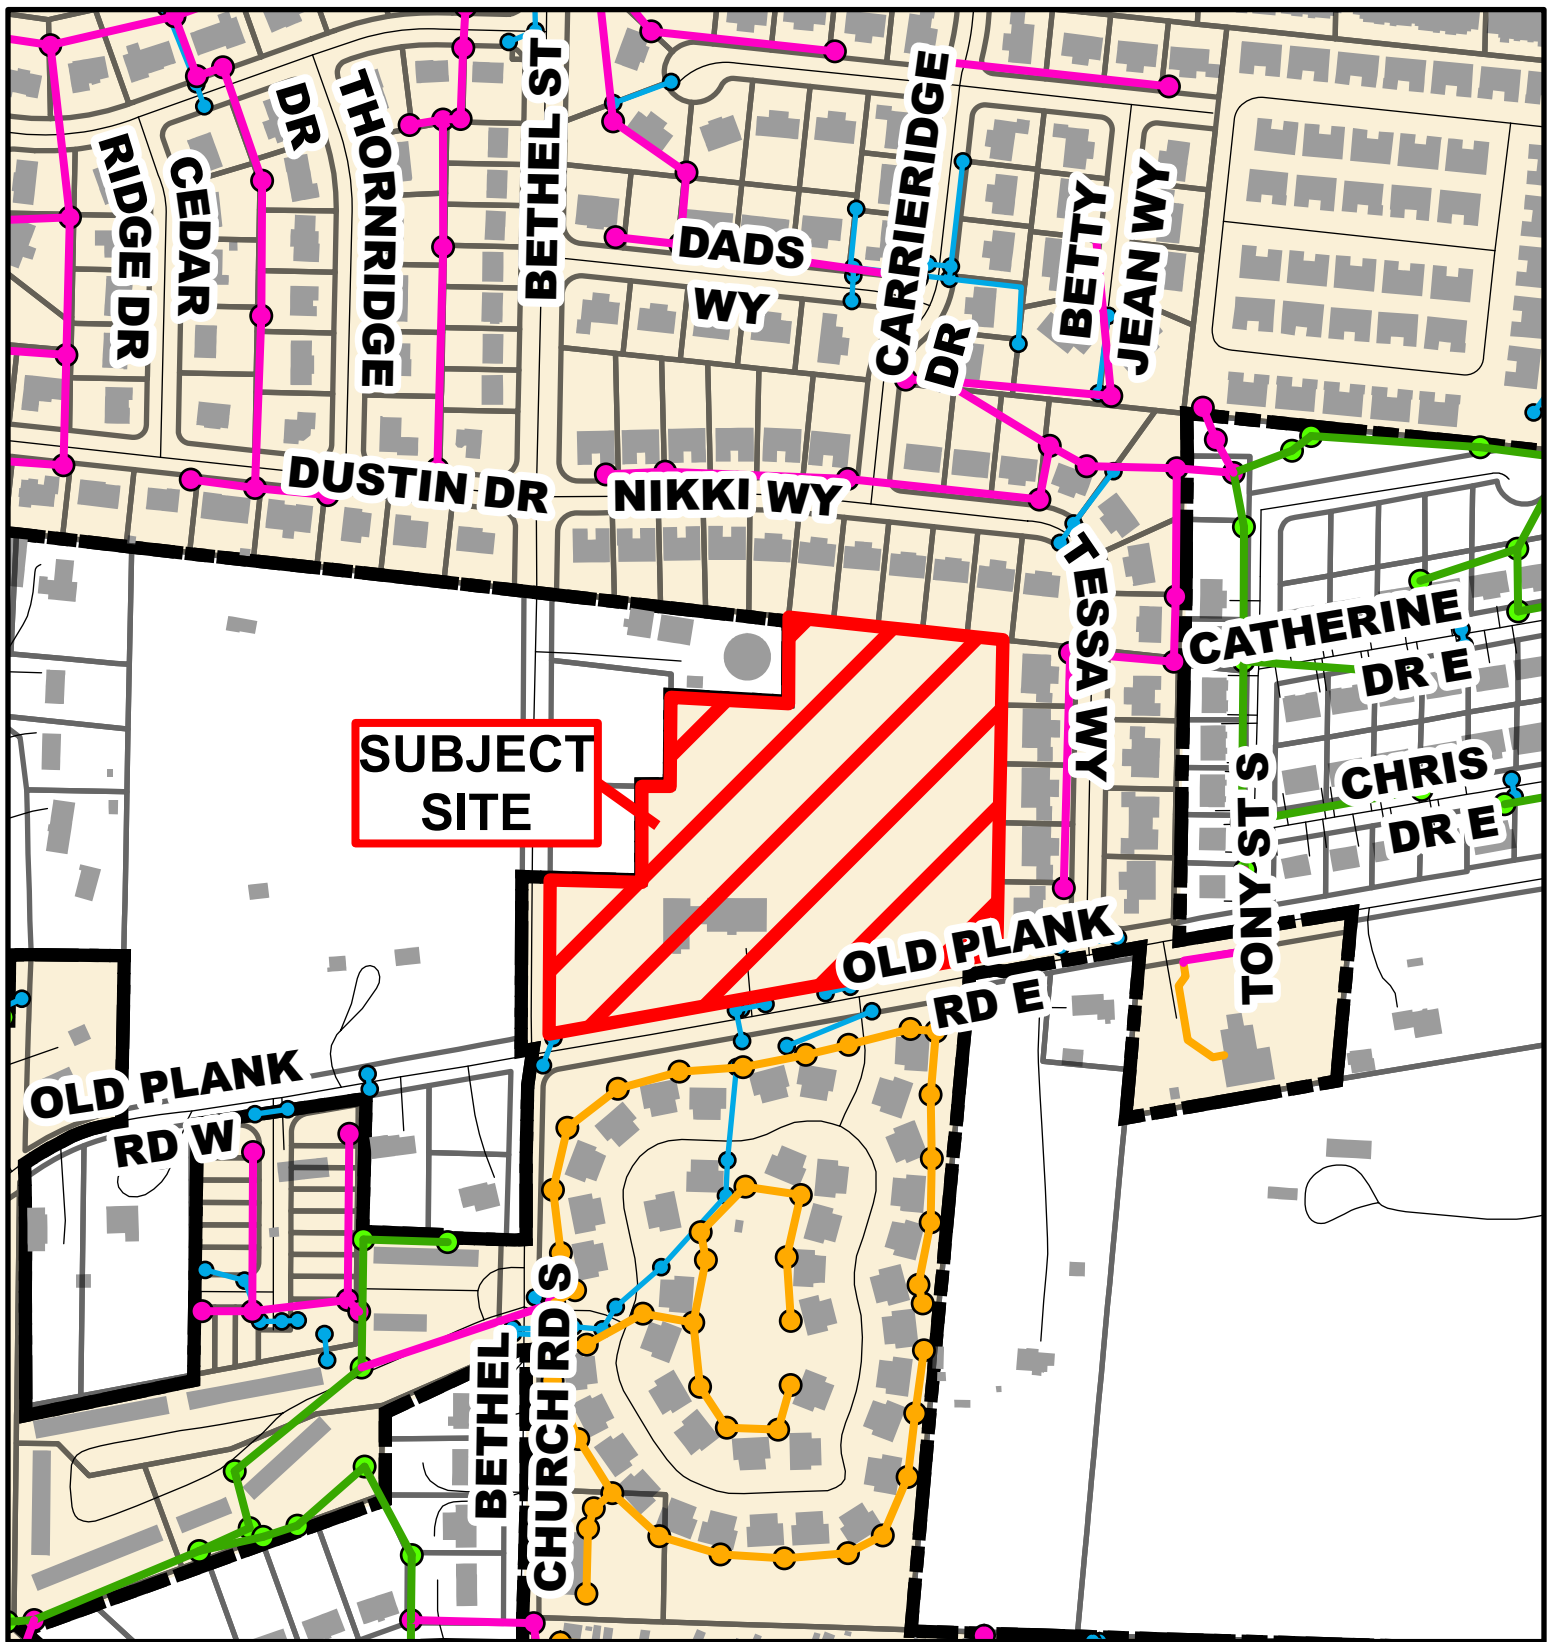

Case # 219-2025 - 201 E. Old Plank Road

Final Plat




Parcel Data Source: Boone County Assessor

Created by The City of Columbia - Community Development Department

- City Sanitary Line
- BCRSD Sanitary Line
- Private Sanitary Line
- City Storm Lines
- Parcels
- Columbia City Limit

N

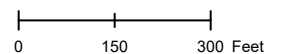

CASE # 219-2025
201 E. OLD PLANK ROAD
FINAL PLAT

