


SINCLAIR FARM
ZONING LOCATION MAP
SCALE: 1"=600'

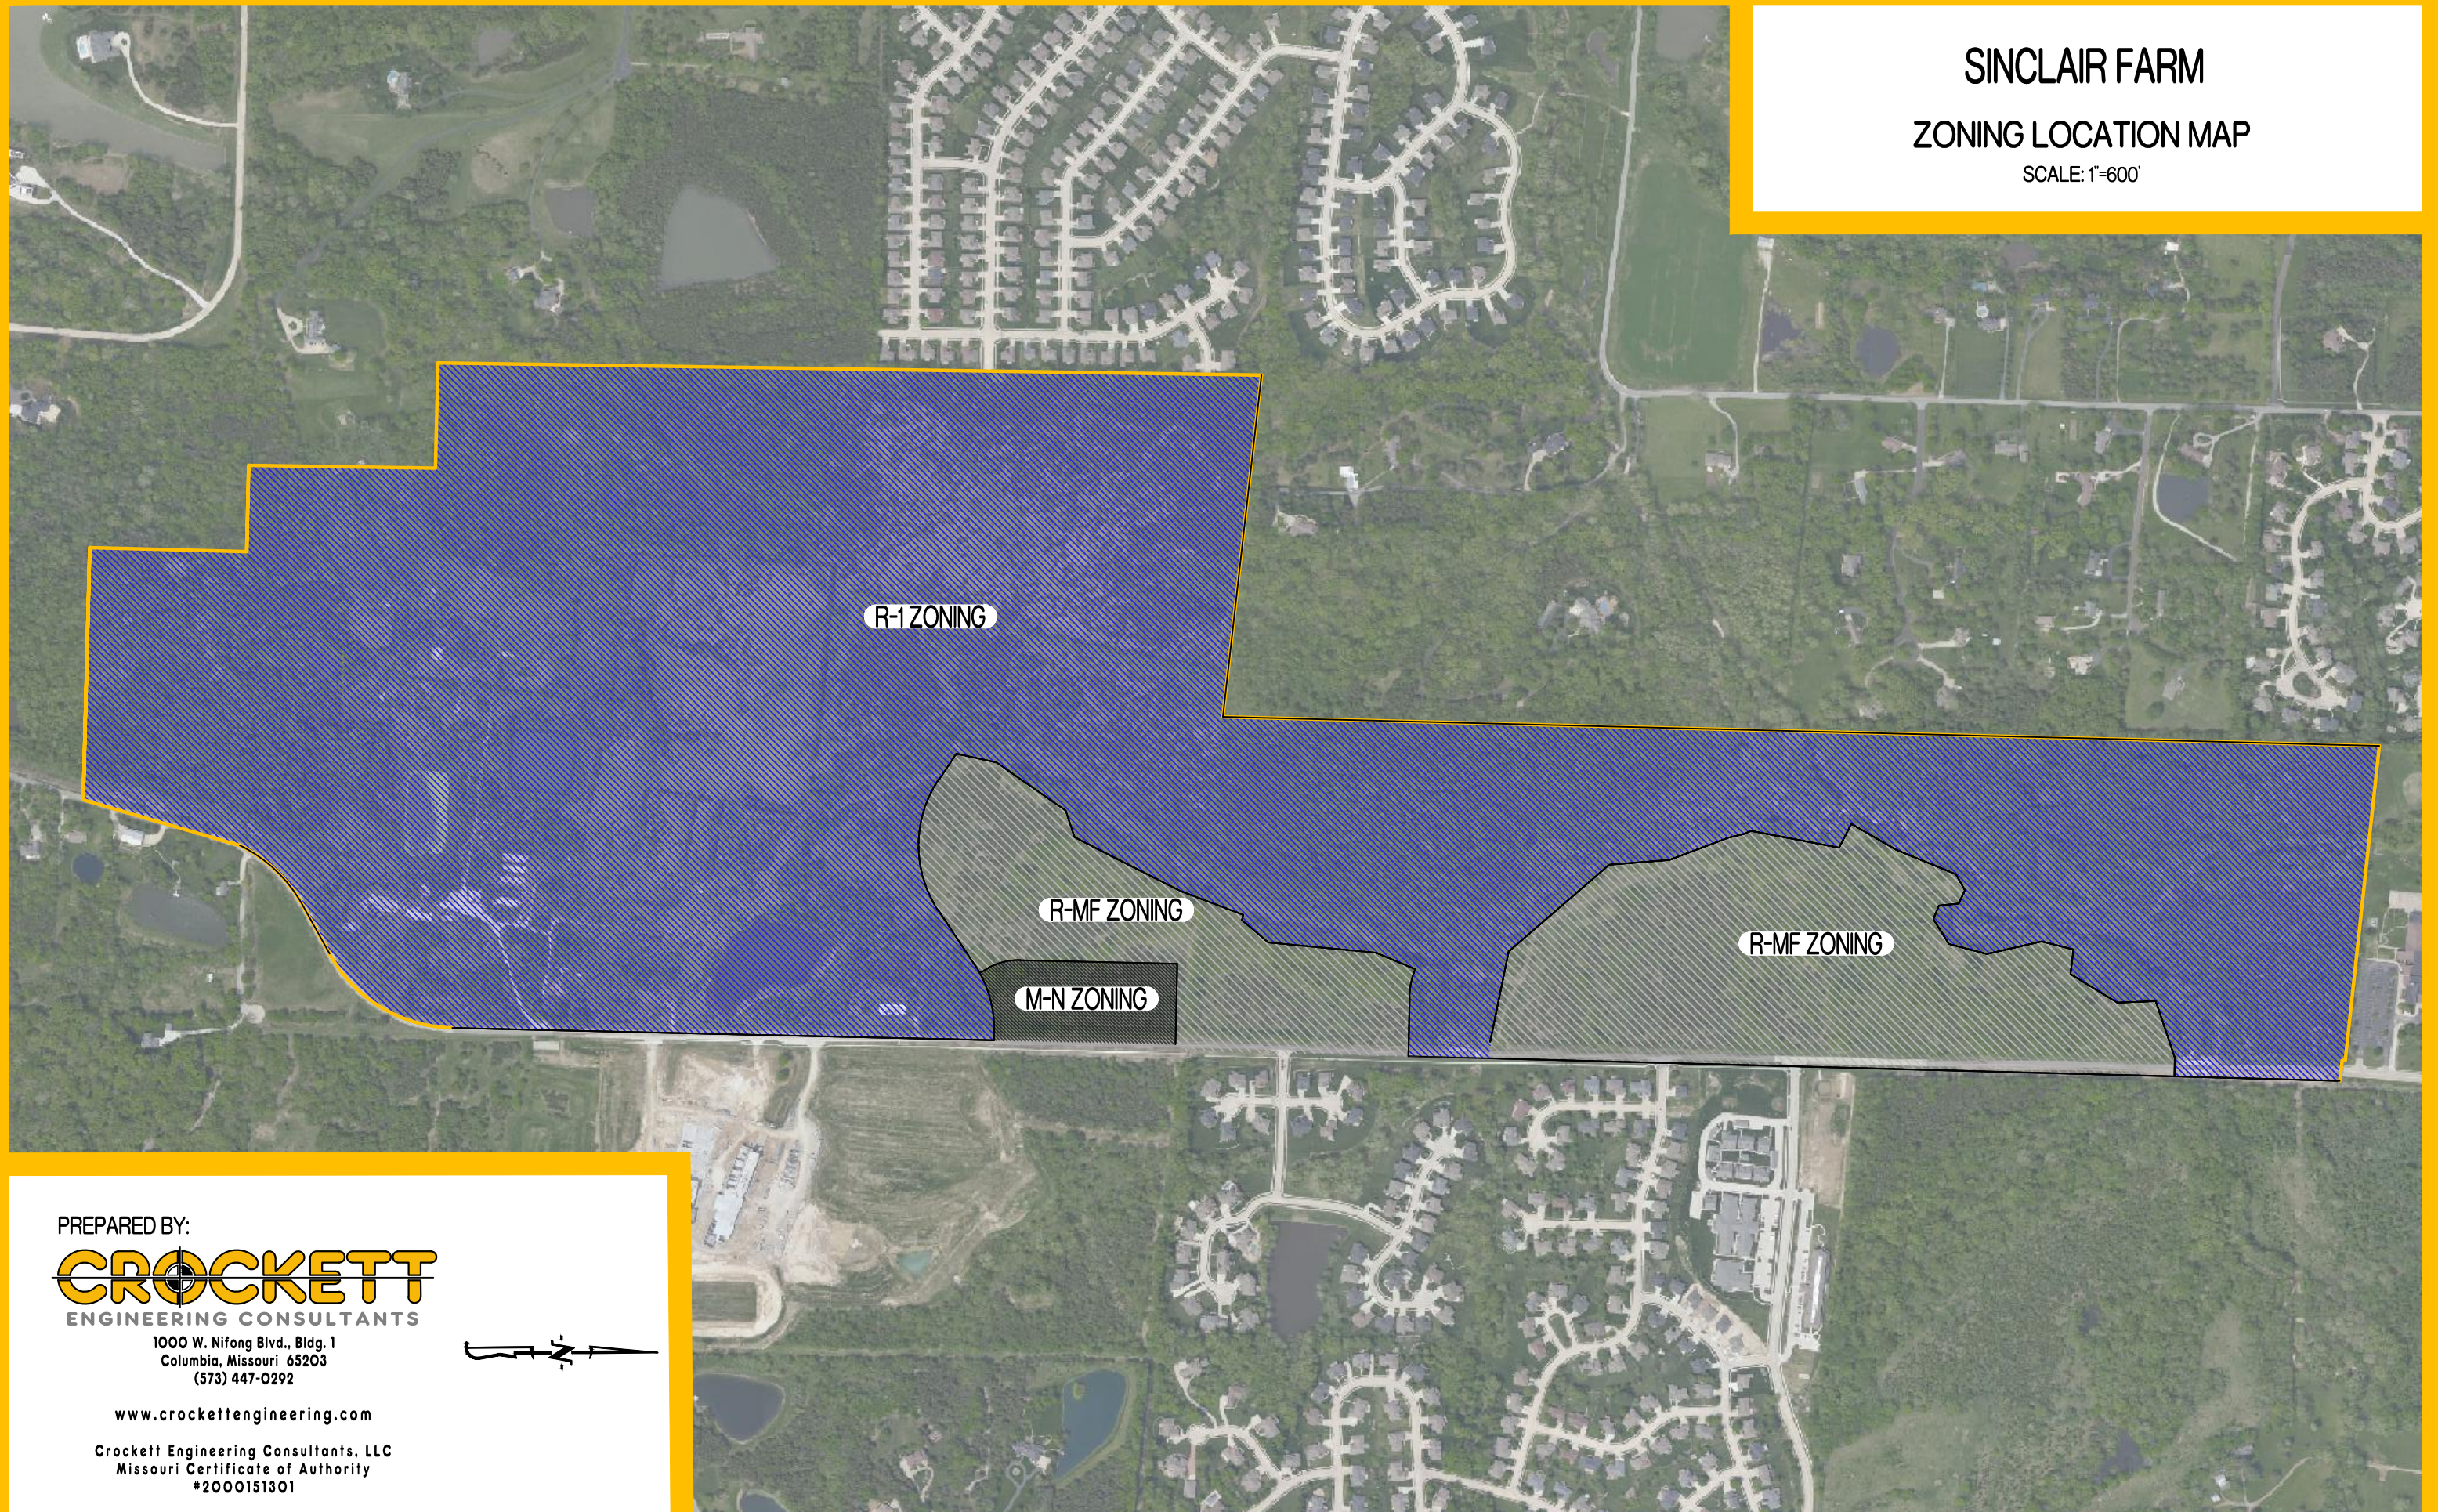


PREPARED BY:


CROCKETT
ENGINEERING CONSULTANTS

1000 W. Nifong Blvd., Bldg. 1
Columbia, Missouri 65203
(573) 447-0292


www.crockettengineering.com

Crockett Engineering Consultants, LLC
Missouri Certificate of Authority
#2000151301

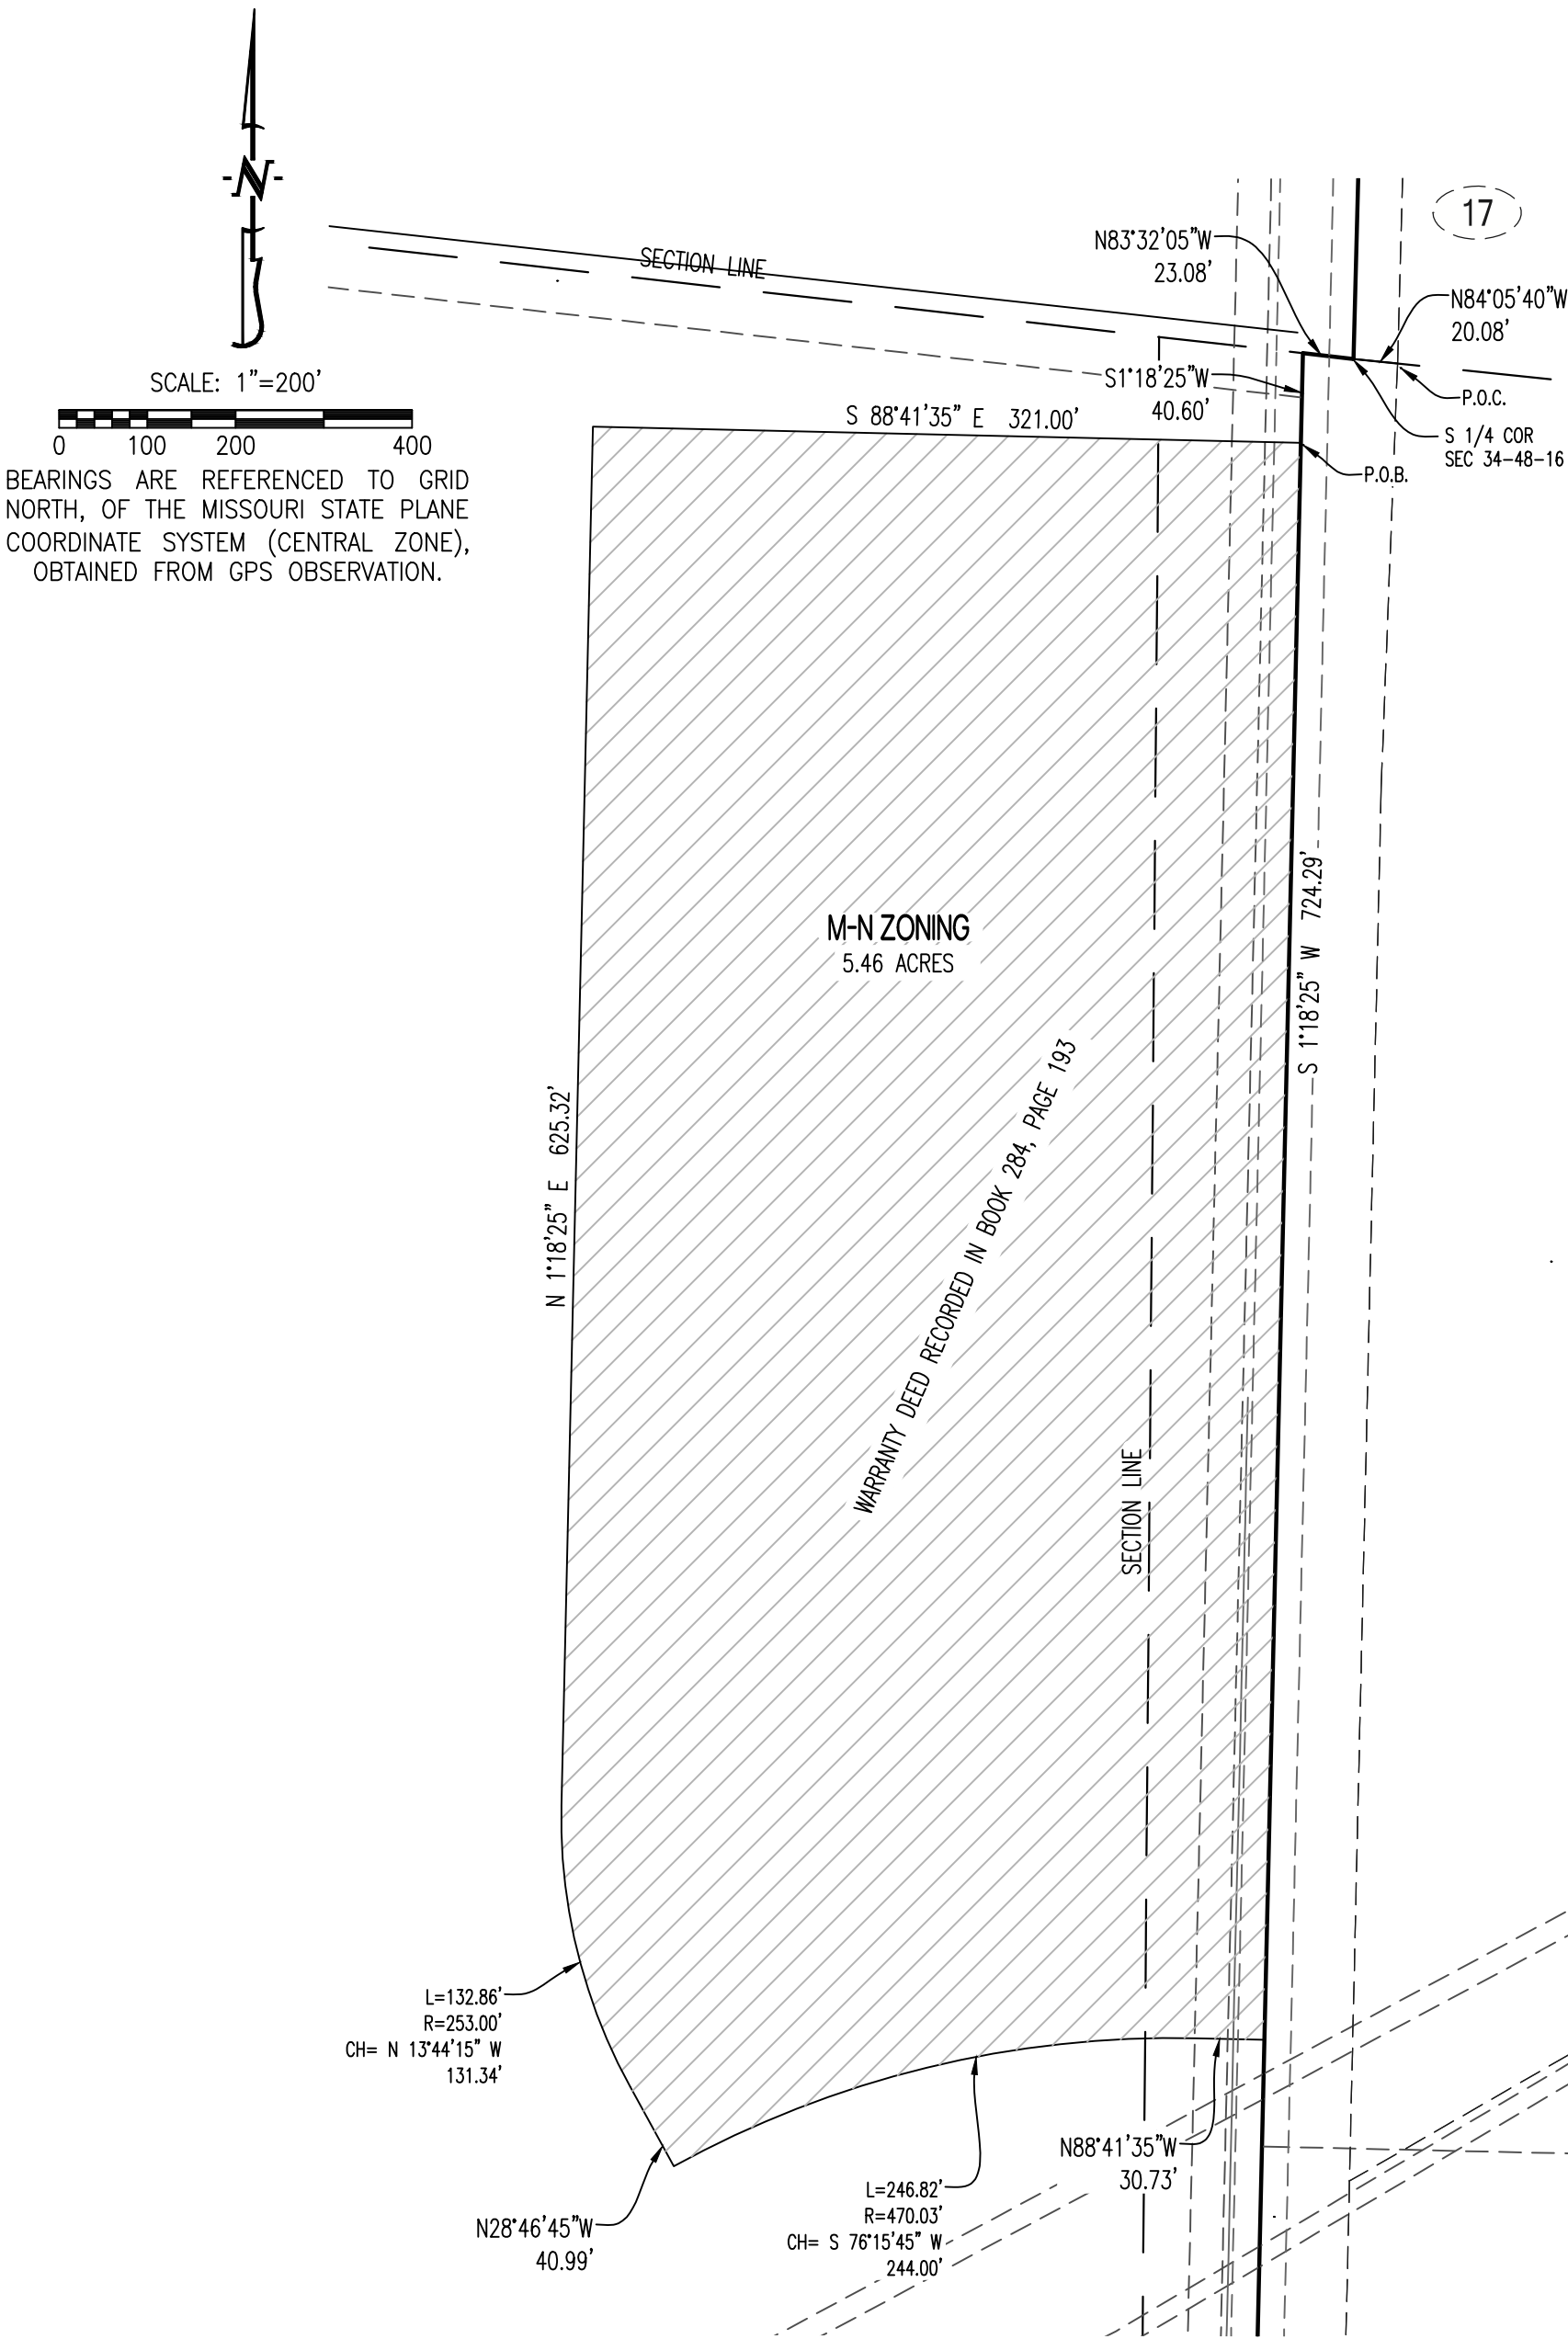


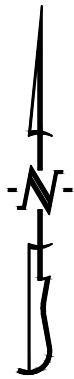

SCALE: 1"=200'

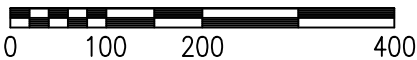

BEARINGS ARE REFERENCED TO GRID NORTH, OF THE MISSOURI STATE PLANE COORDINATE SYSTEM (CENTRAL ZONE), OBTAINED FROM GPS OBSERVATION.

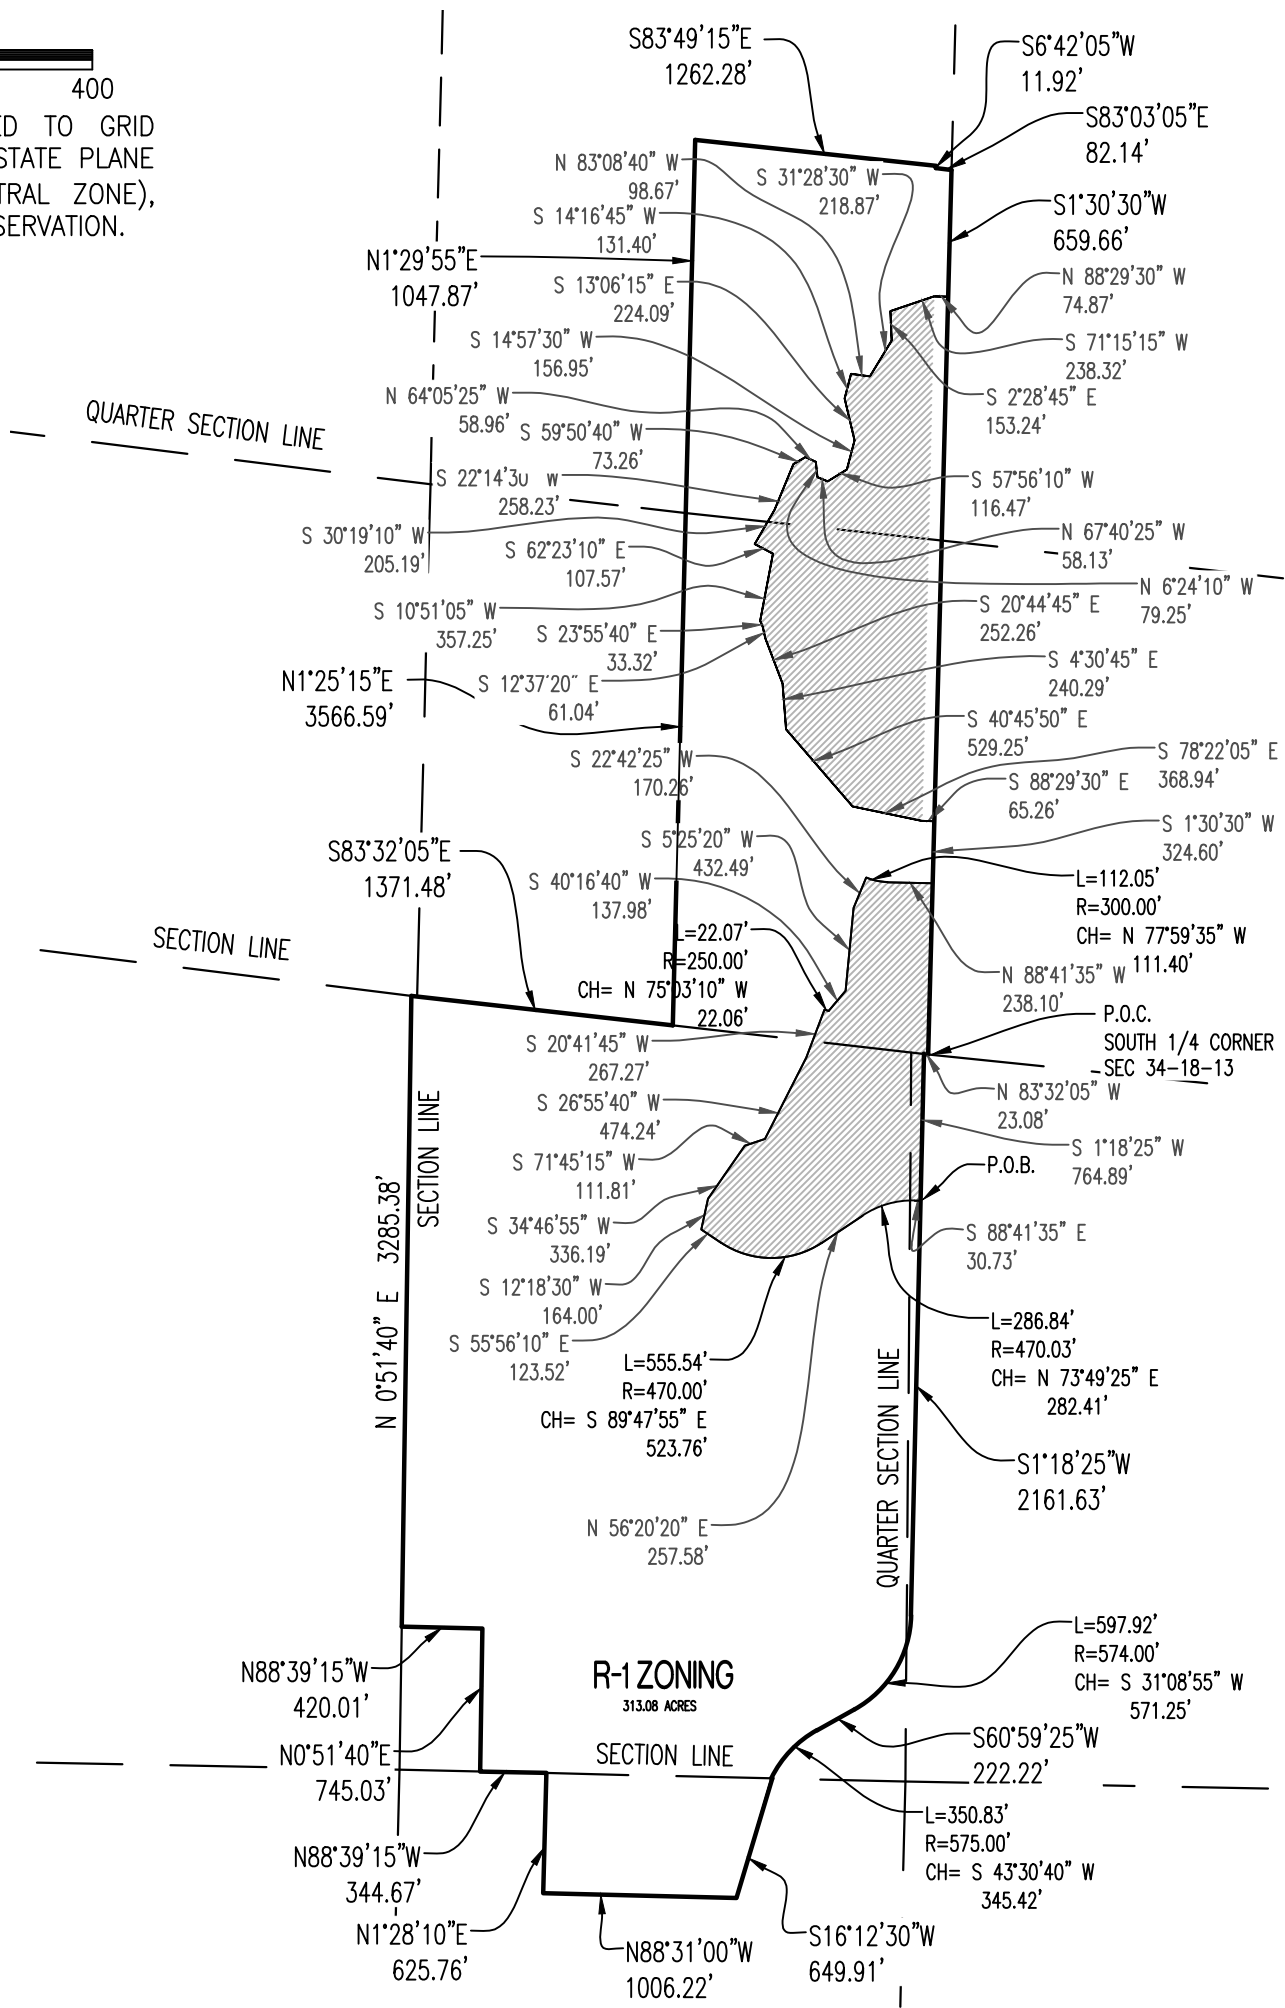

CROCKETT
ENGINEERING CONSULTANTS

1000 W. Nifong Blvd., Building 1
Columbia, Missouri 65203
(573) 447-0292

www.crockettengineering.com

CORPORATE NUMBER:
2000151304

DATE:
2/9/2022

PROJECT:
140132


SCALE:
1" = 1000'

DRAWN BY:
DWB


R-1 ZONING EXHIBIT

LOCATED IN SECTION 34, TOWNSHIP 48 NORTH,
RANGE 13 WEST AND SECTION 3, TOWNSHIP 47 NORTH,
RANGE 13 WEST
COLUMBIA, BOONE COUNTY, MISSOURI

ADDRESS:

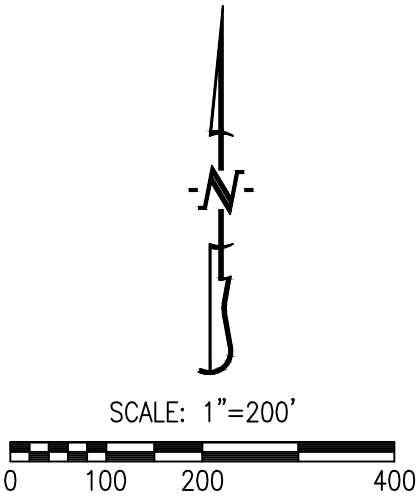

BEARINGS ARE REFERENCED TO GRID NORTH, OF THE MISSOURI STATE PLANE COORDINATE SYSTEM (CENTRAL ZONE), OBTAINED FROM GPS OBSERVATION.

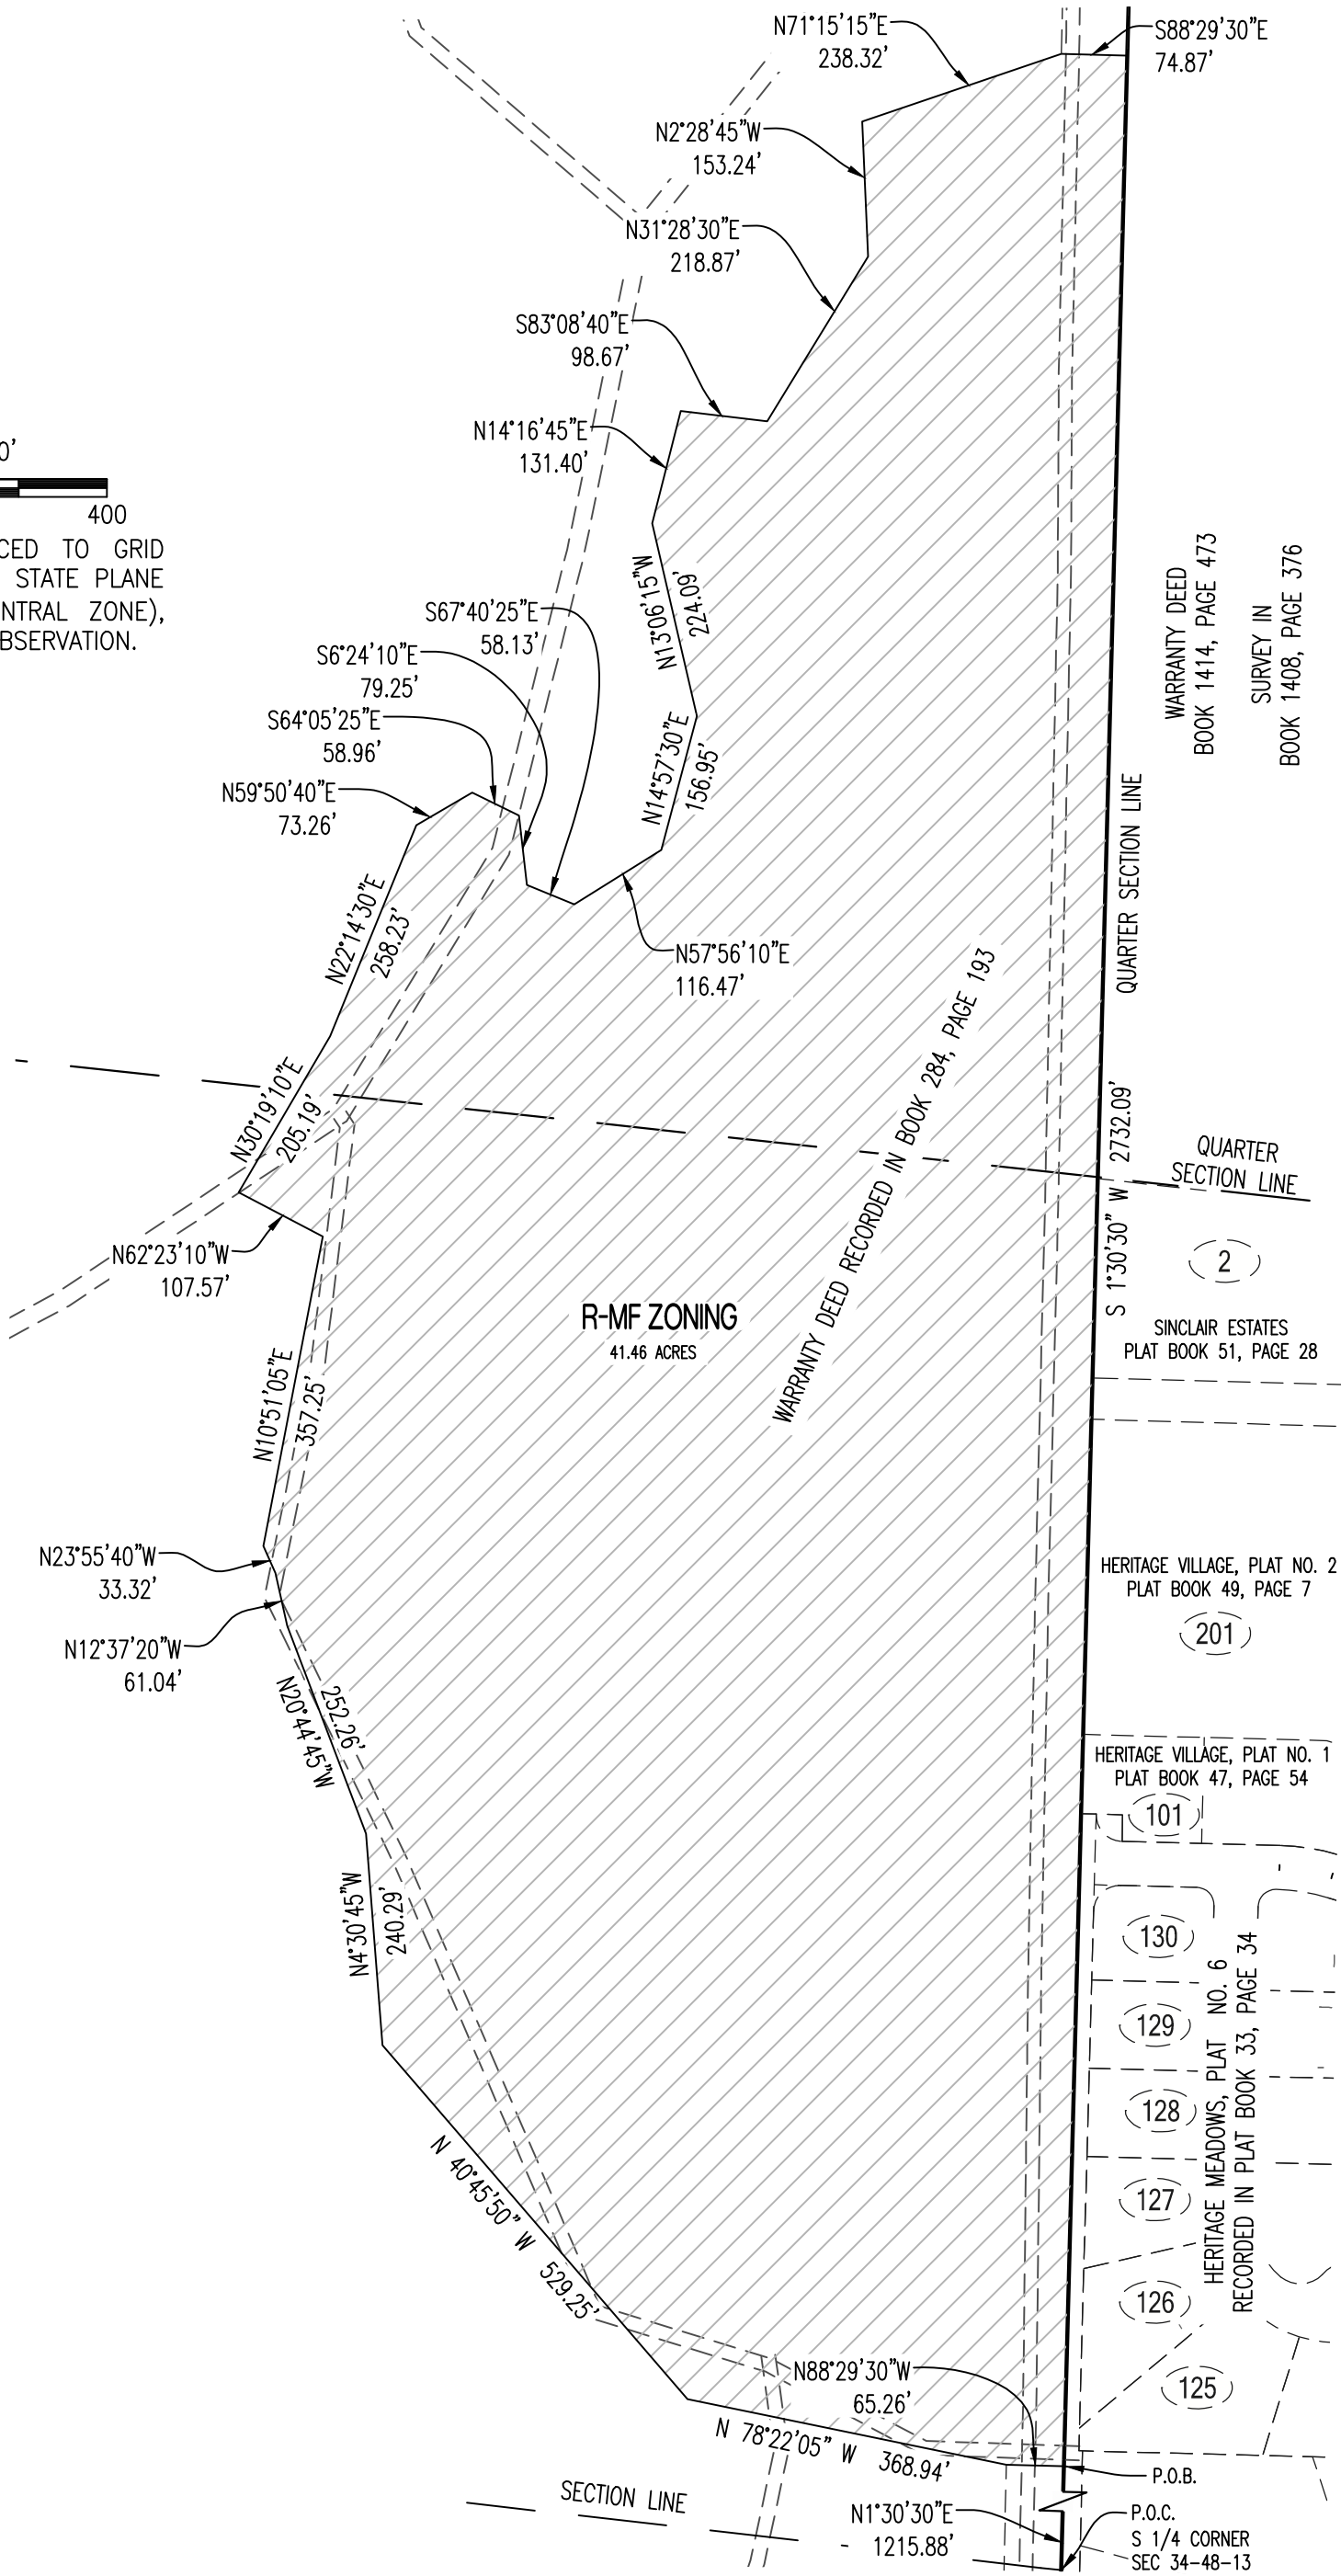

CROCKETT

ENGINEERING CONSULTANTS

1000 W. Nifong Blvd., Building 1

Columbia, Missouri 65203

(573) 447-0292


www.crockettengineering.com

CORPORATE NUMBER: 2000151304	
DATE: 2/9/2022	SCALE: 1" = 200'
PROJECT: 140132	DRAWN BY: DWB

R-MF ZONING NORTH EXHIBIT

LOCATED IN SECTION 34, TOWNSHIP 48 NORTH,
RANGE 13 WEST AND SECTION 3, TOWNSHIP 47 NORTH,
RANGE 13 WEST
COLUMBIA, BOONE COUNTY, MISSOURI

ADDRESS:

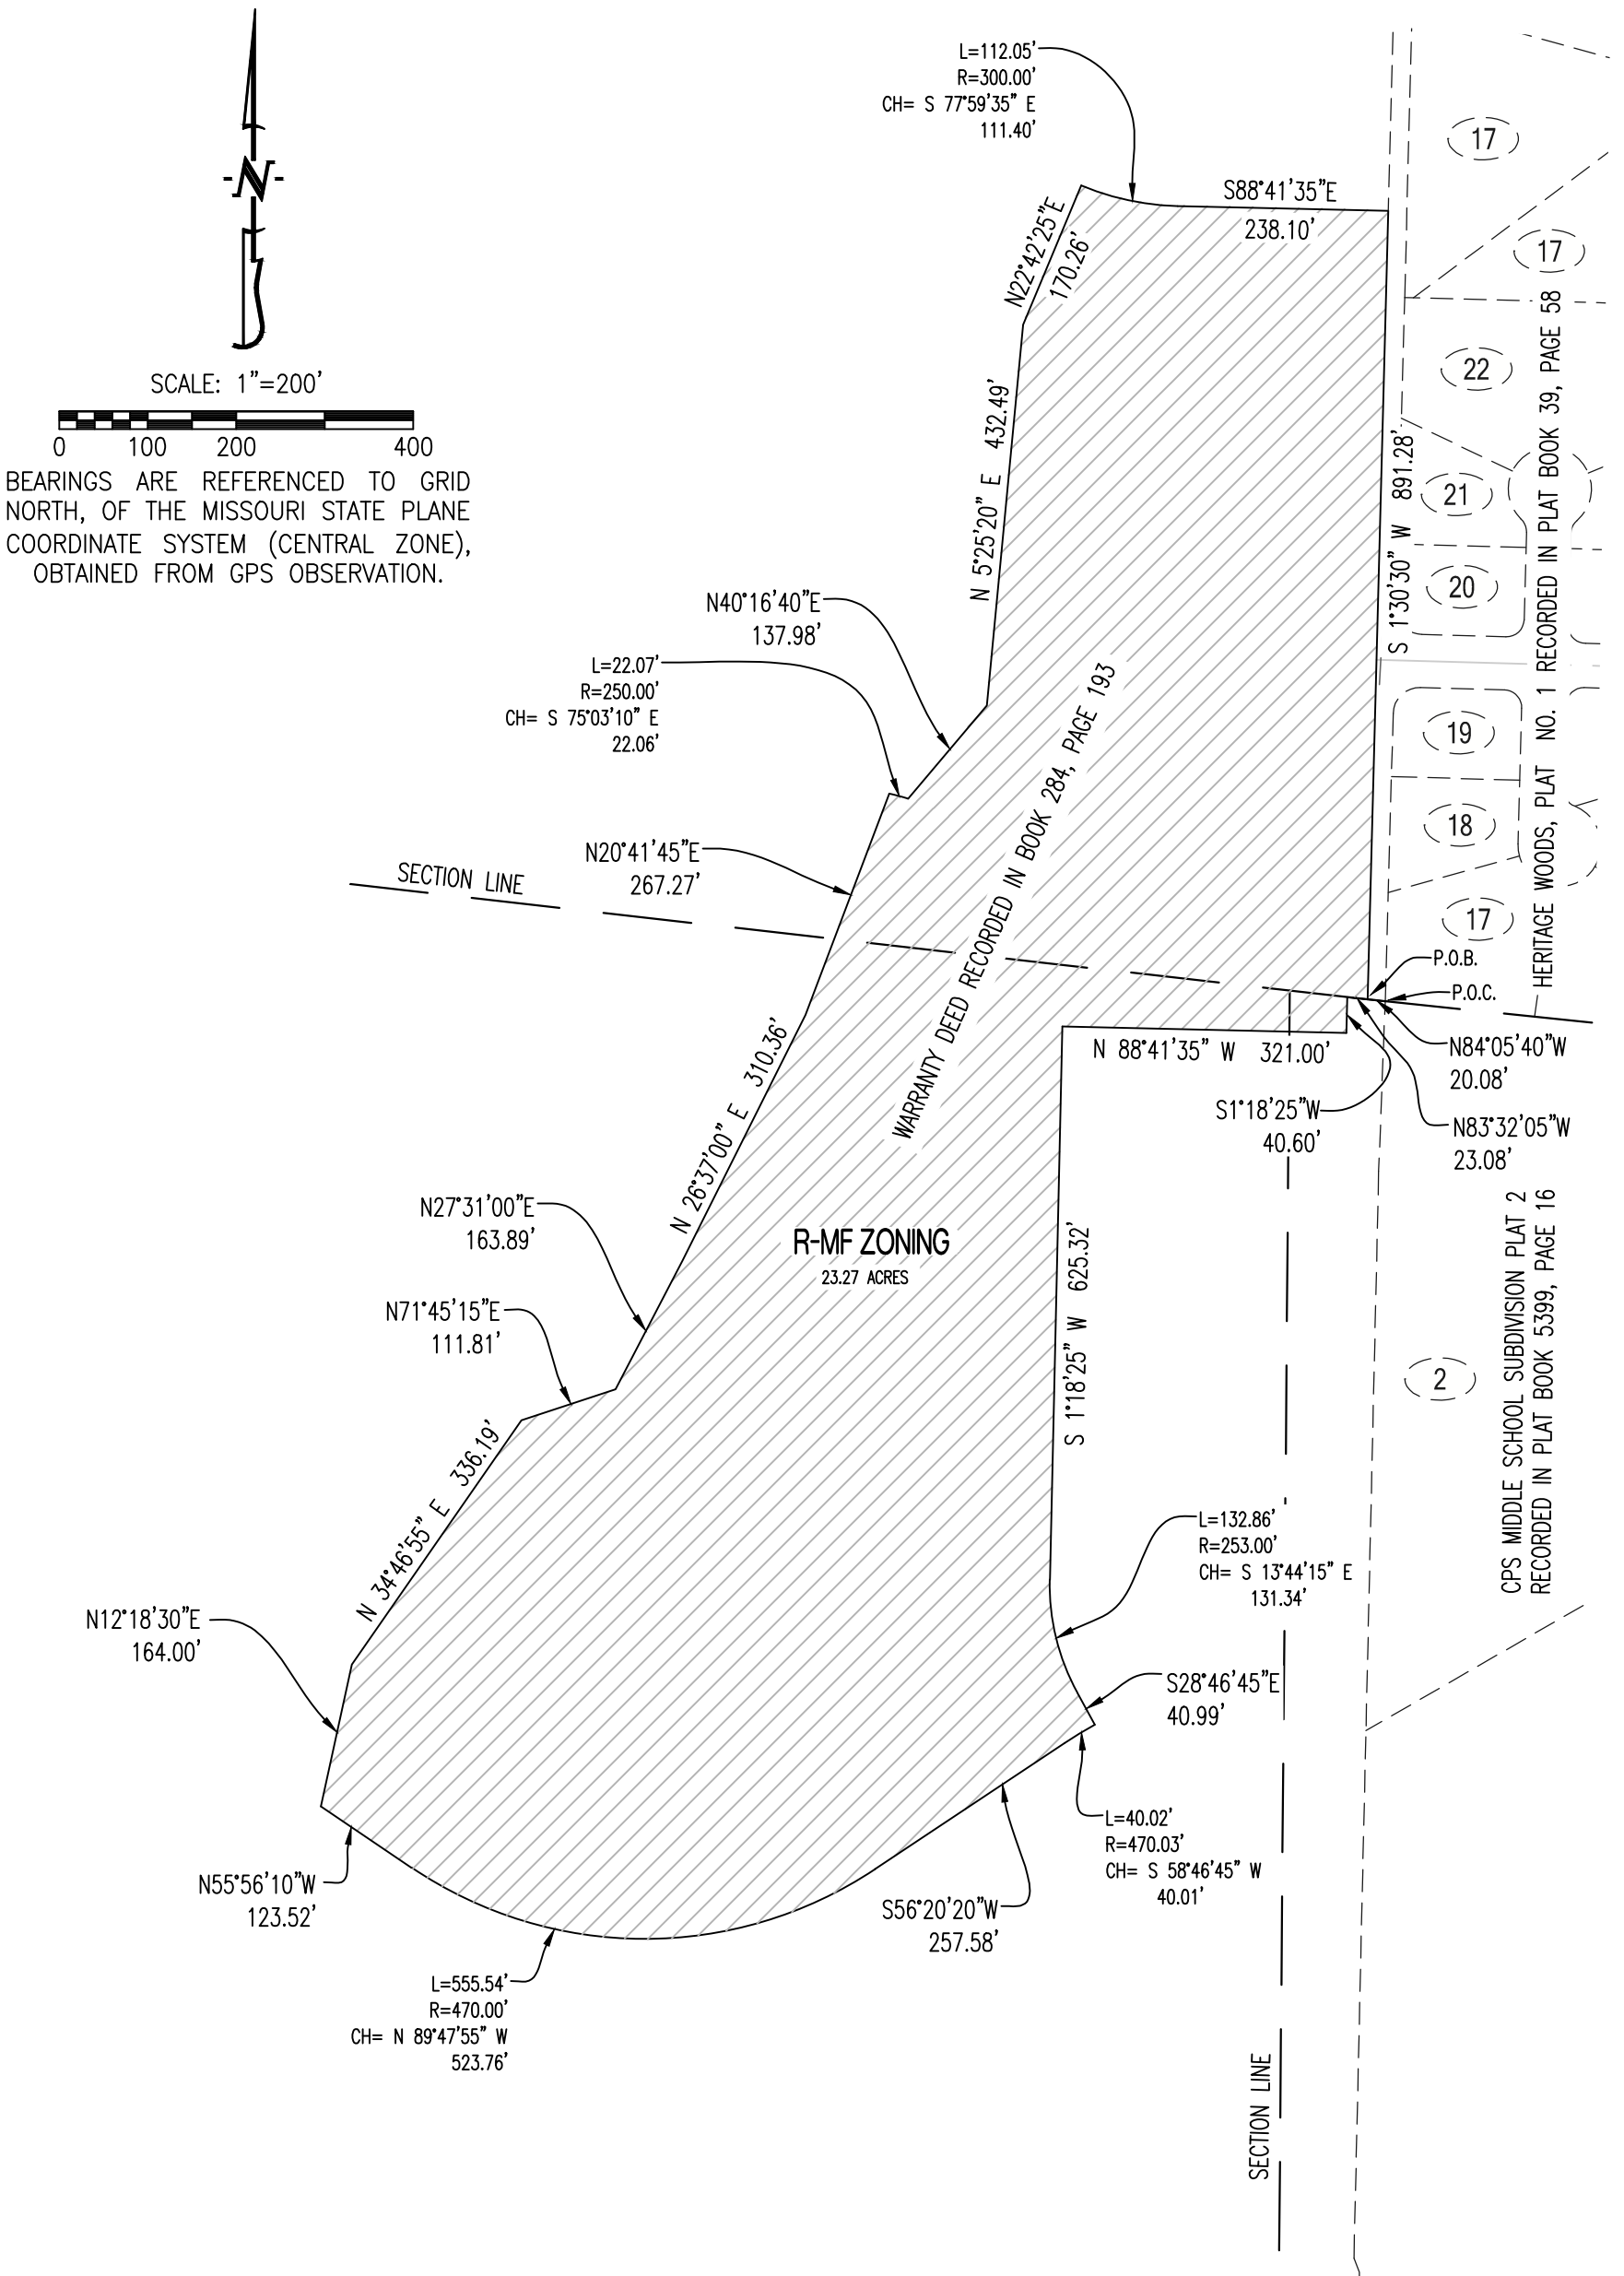

CROCKETT ENGINEERING CONSULTANTS 1000 W. Nifong Blvd., Building 1 Columbia, Missouri 65203 (573) 447-0292 www.crockettengineering.com	CORPORATE NUMBER: 2000151304		R-MF ZONING SOUTH EXHIBIT
	DATE: 2/9/2022	SCALE: 1" = 200'	LOCATED IN SECTION 34, TOWNSHIP 48 NORTH, RANGE 13 WEST AND SECTION 3, TOWNSHIP 47 NORTH, RANGE 13 WEST COLUMBIA, BOONE COUNTY, MISSOURI
	PROJECT: 140132	DRAWN BY: DWB	
			ADDRESS: