


No.	Date	By	Revision

**North Stadium Blvd. Sidewalk
I-70 to Primrose Dr. North**
Plan Sheet 1



Mission
Provide safe, sustainable
infrastructure that promotes
positive communities.

701 East Broadway
P.O. Box 6015
Columbia, MO 65205
(573) 875-2489

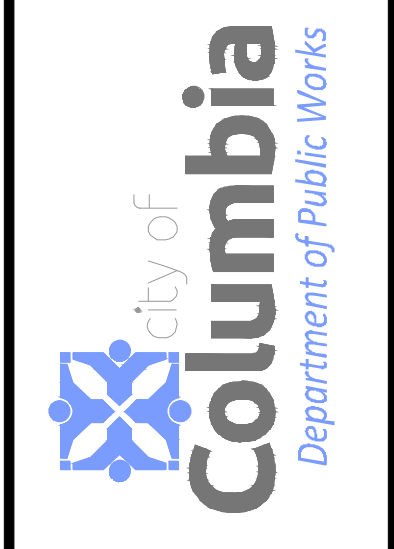

Shane Steven Crech
Registered Professional
Engineer
PE-2007011061

File No. 00761
Scale: 1" = 20'
12/20/2021
Des. A.N.H.
Dwn. A.N.H.
Chk. A.A.A.

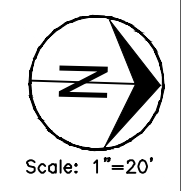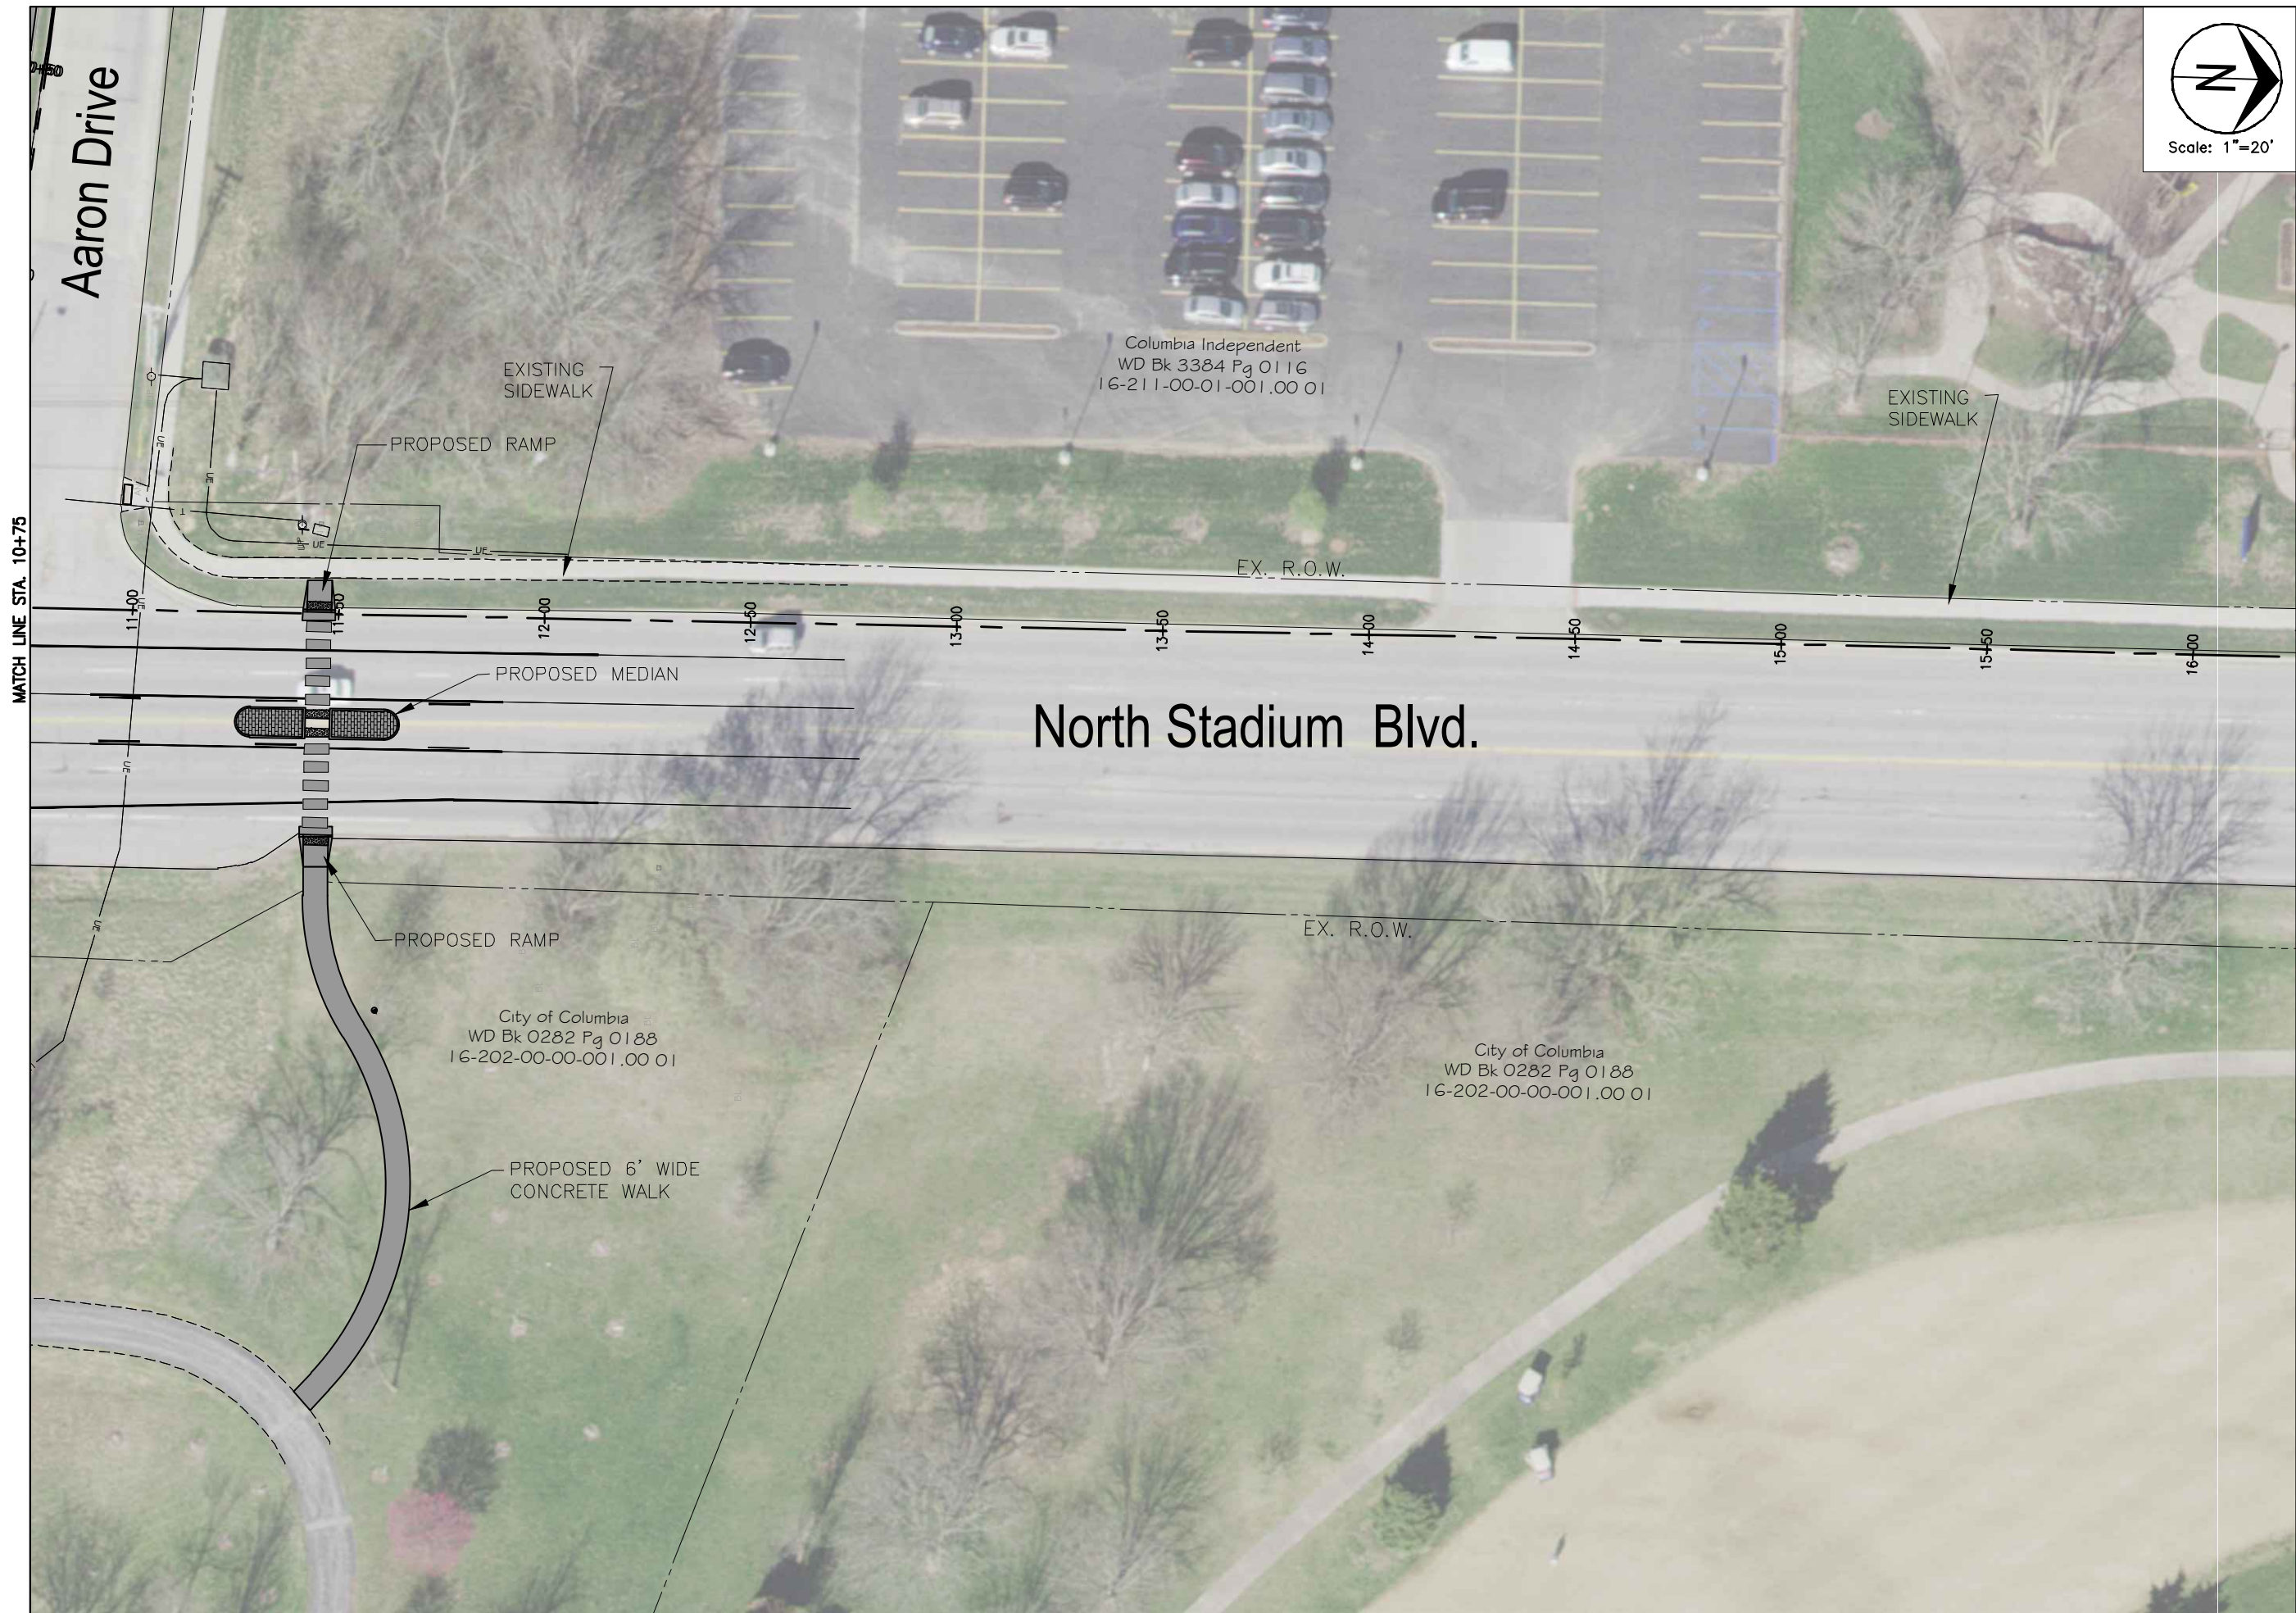

No.	Date	By	Revision


**North Stadium Blvd. Sidewalk
I-70 to Primrose Dr. North**
Plan Sheet 3

Mission
Provide safe, sustainable infrastructure that promotes positive communities.
701 East Broadway
P.O. Box 6015
Columbia, MO 65205
(816) 875-2489



Shane Steven Creech
Registered Professional Engineer
PE-2007011061

File No.	C00761
Scale:	1" = 20'
Date:	12/20/2021
Des.	A.N.H.
Dwn.	A.N.H.
Chk.	AAA

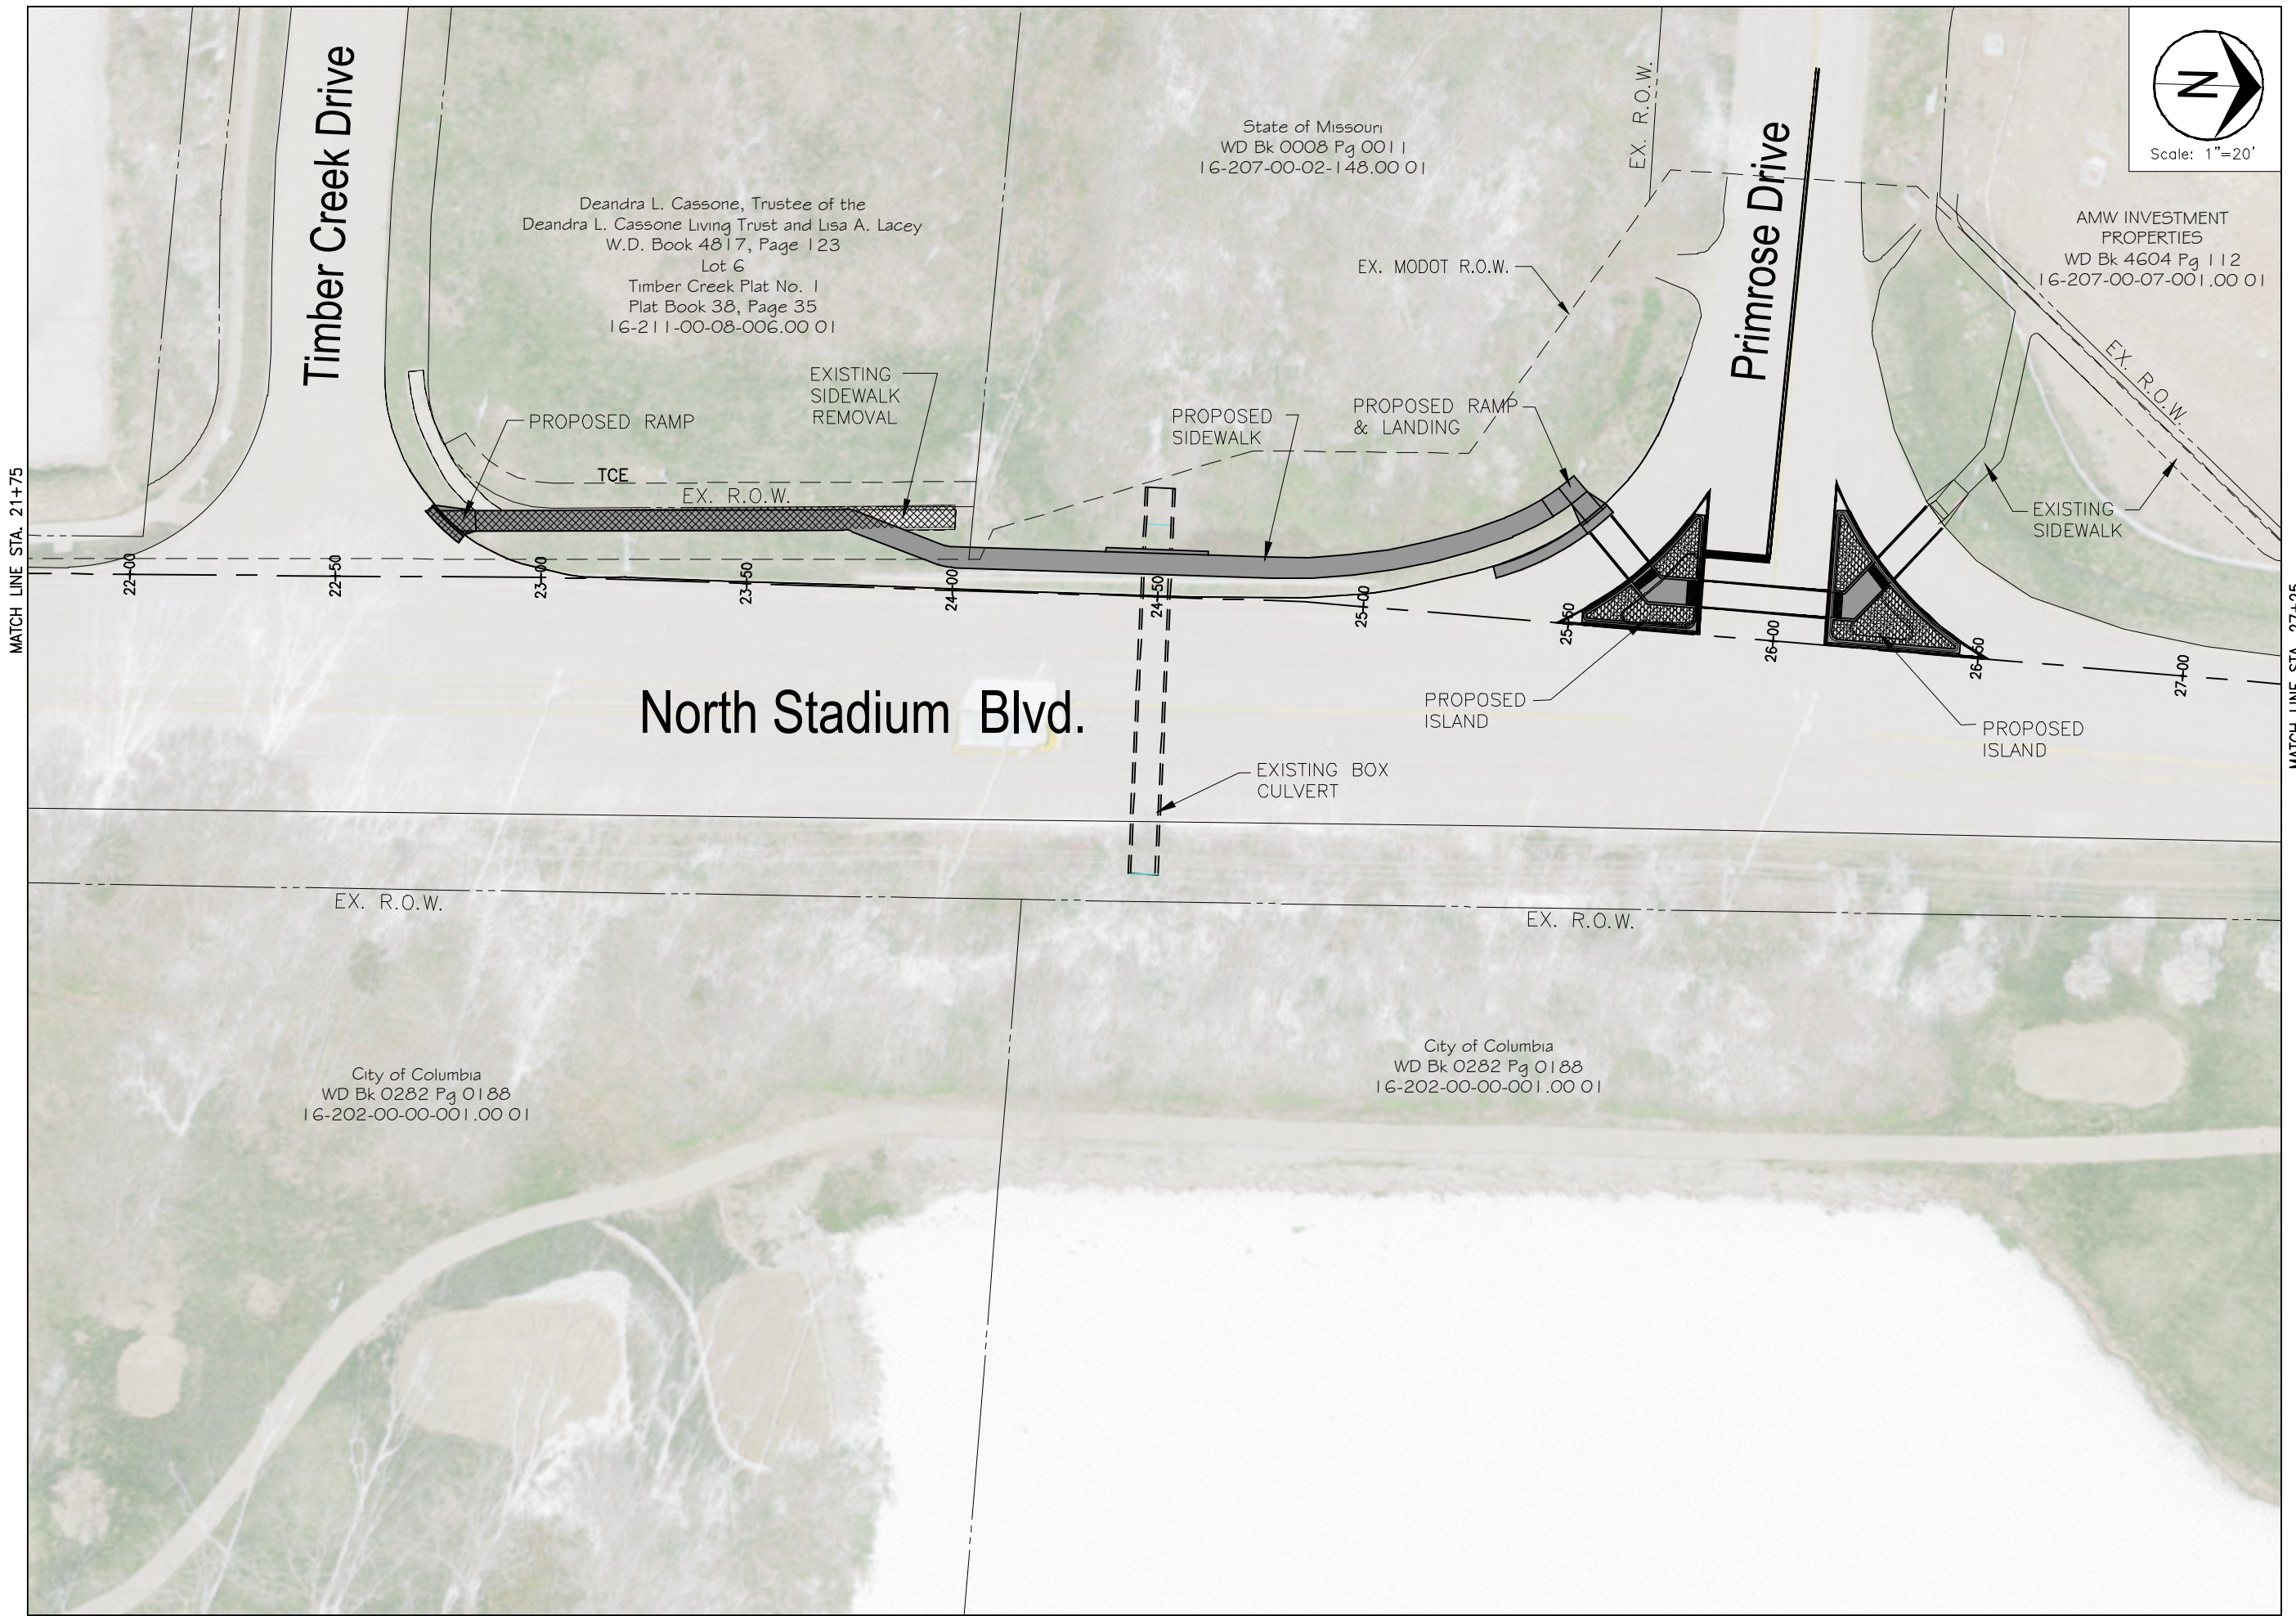

No.	Date	By	Revision

**North Stadium Blvd. Sidewalk
I-70 to Primrose Dr. North**
Plan Sheet 4



Mission
Provide safe, sustainable infrastructure that promotes positive communities.

701 East Broadway
P.O. Box 6015
Columbia, MO 65205
(816) 875-2489



Shane Steven Creech
Registered Professional Engineer
PE-2007011061

File No.	00761
Scale:	1" = 20'
Date:	12/20/2021
Des.	A.N.H.
Dwn.	A.N.H.
Chk.	A.A.A.

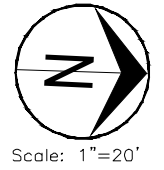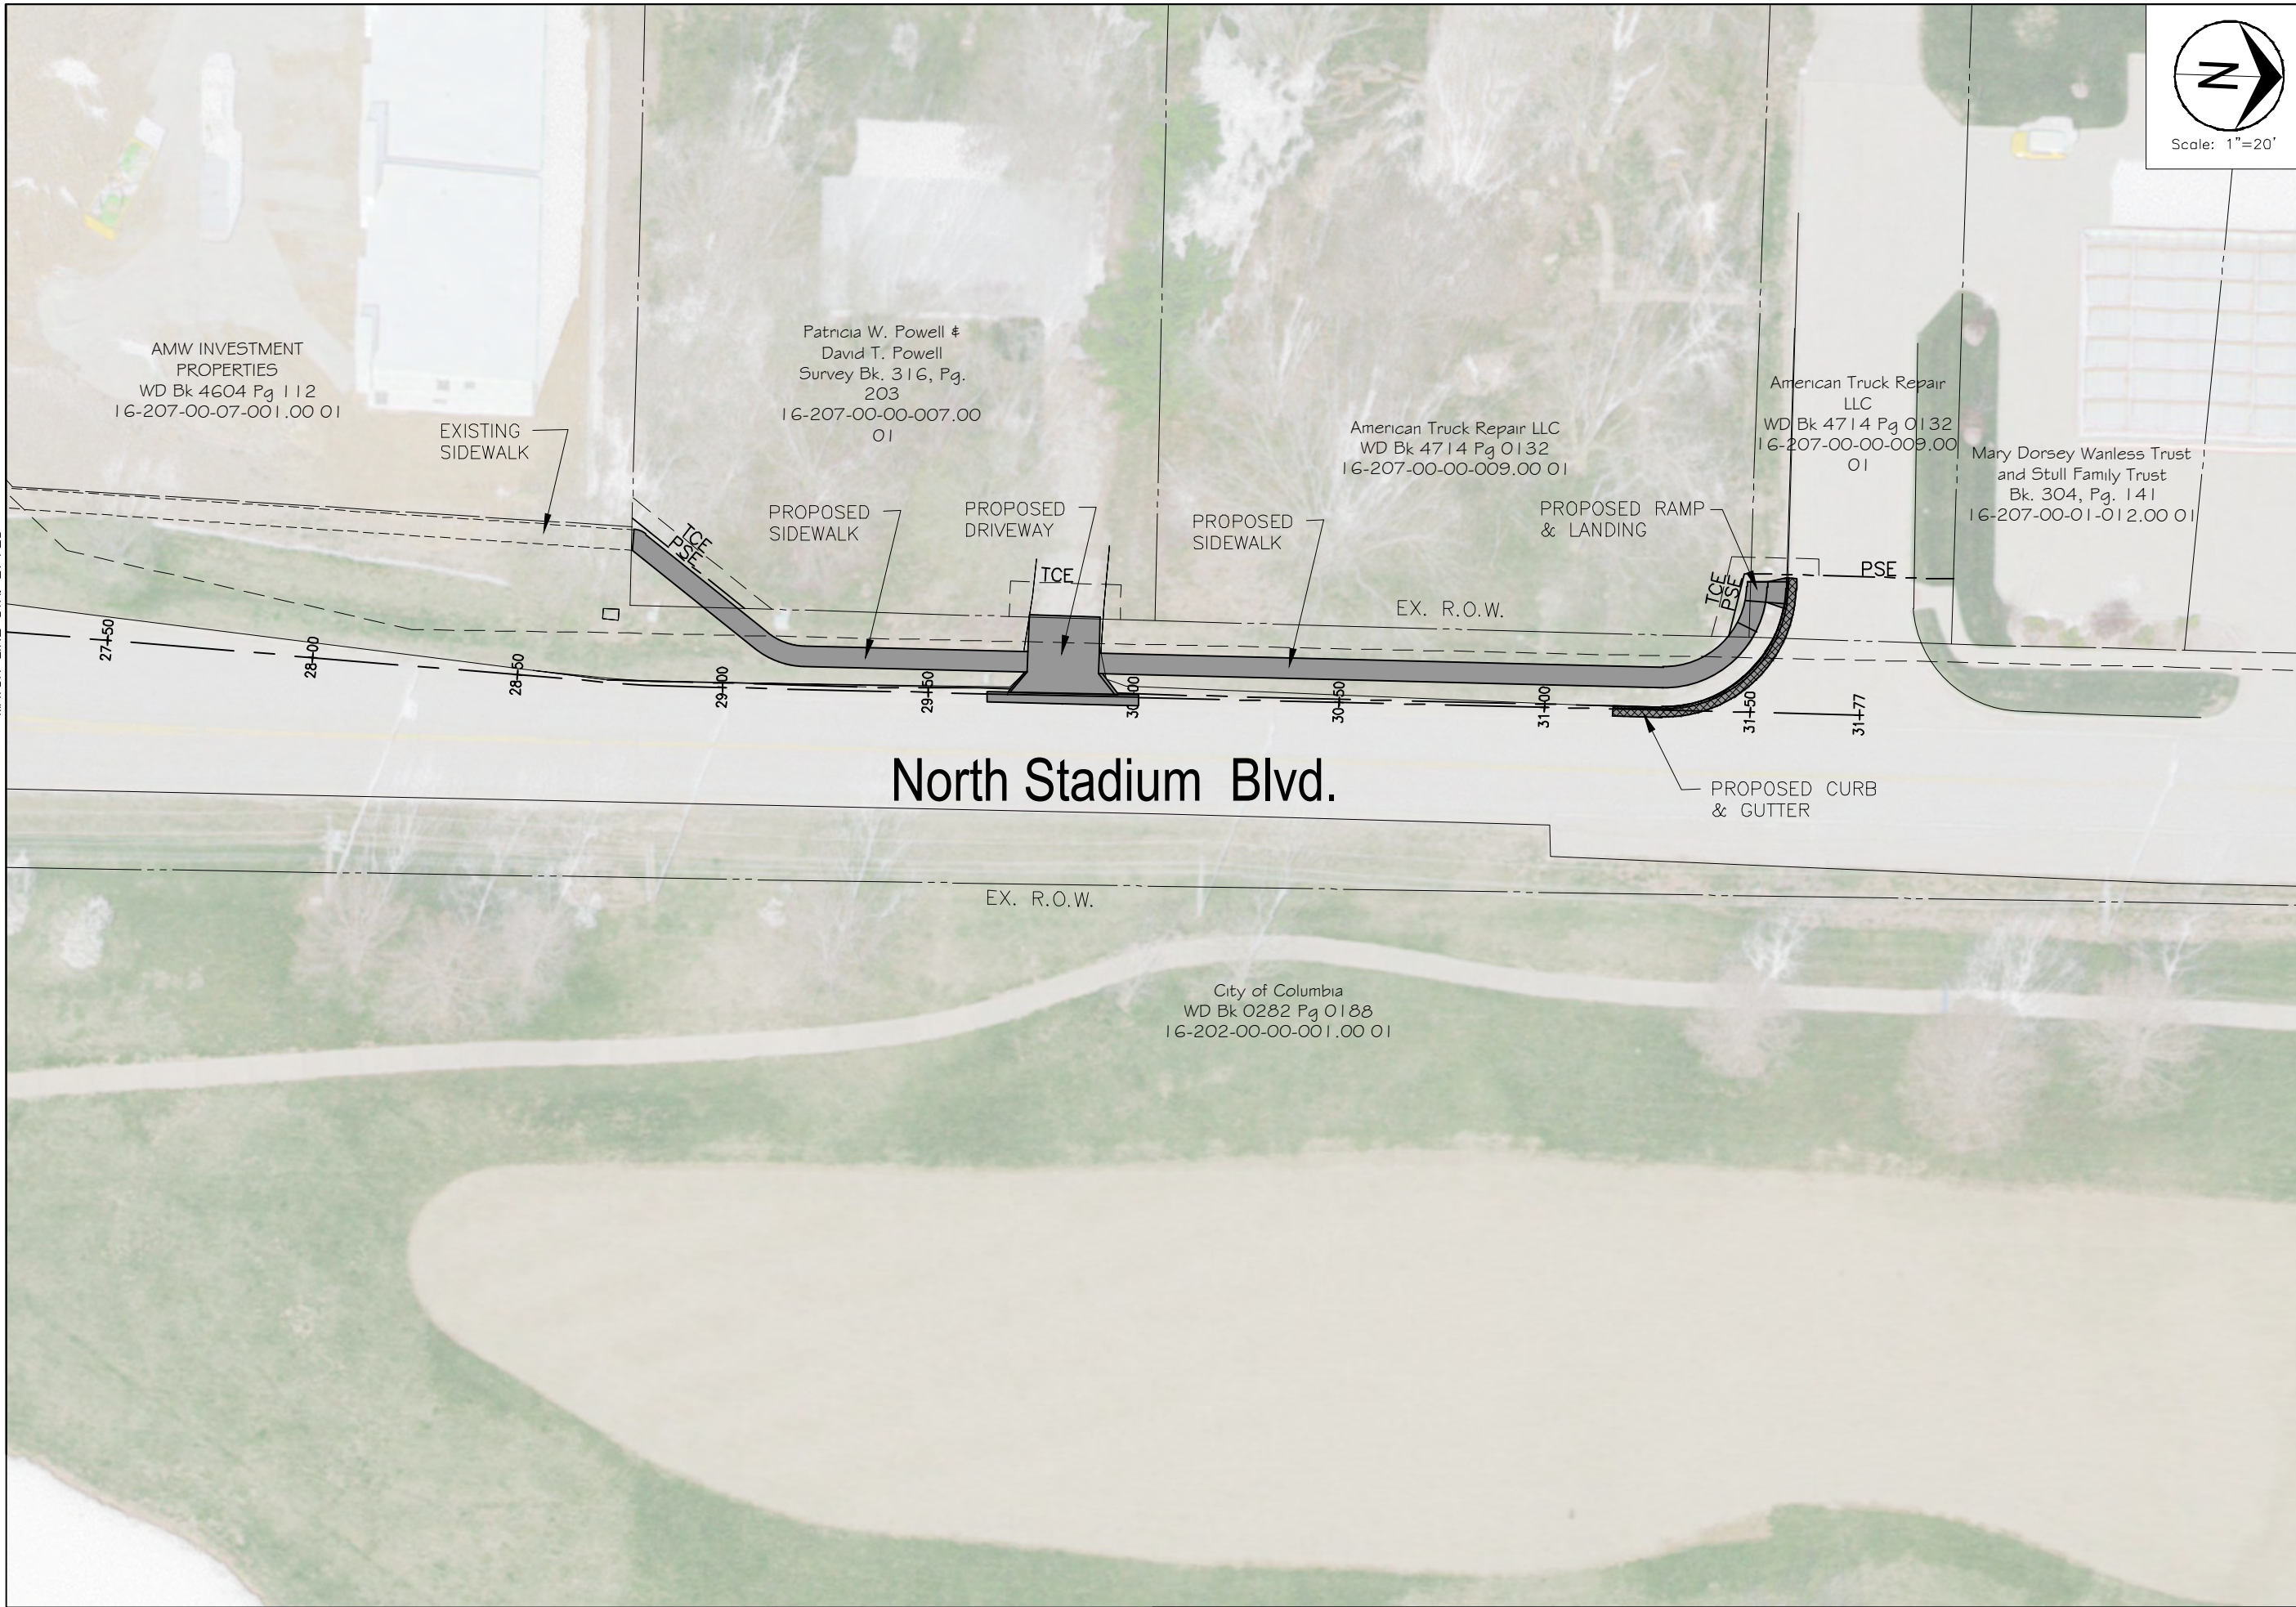

No.	Date	By	Revision

**North Stadium Blvd. Sidewalk
I-70 to Primrose Dr. North**
Plan Sheet 5


Mission
Provide safe, sustainable infrastructure that promotes positive communities.

701 East Broadway
P.O. Box 6015
Columbia, MO 65205
(816) 875-2489



Shane Steven Creech
Registered Professional Engineer
PE-2007011061

File No.	00761
Scale:	1" = 20'
Date:	12/20/2021
Des.	A.N.H.
Dwn.	A.N.H.
Chk.	A.A.A.

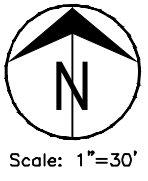


No.	Date	By	Revision

Business loop 70 W Sidewalk Plan



Mission
Provide safe, sustainable infrastructure that promotes positive communities.

701 East Broadway
P.O. Box 6015
Columbia, MO 65205
(613) 875-2489

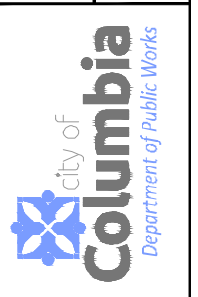

Shane Steven Creech
Registered Professional Engineer
PE-2007011061

File No. C00761
Scale: 1" = 30'
12/20/2021
Des. A.N.H.
Dwn. A.N.H.
Chk. A.A.A.

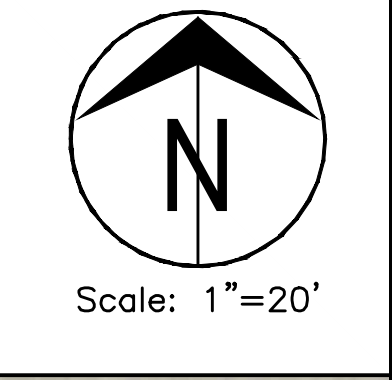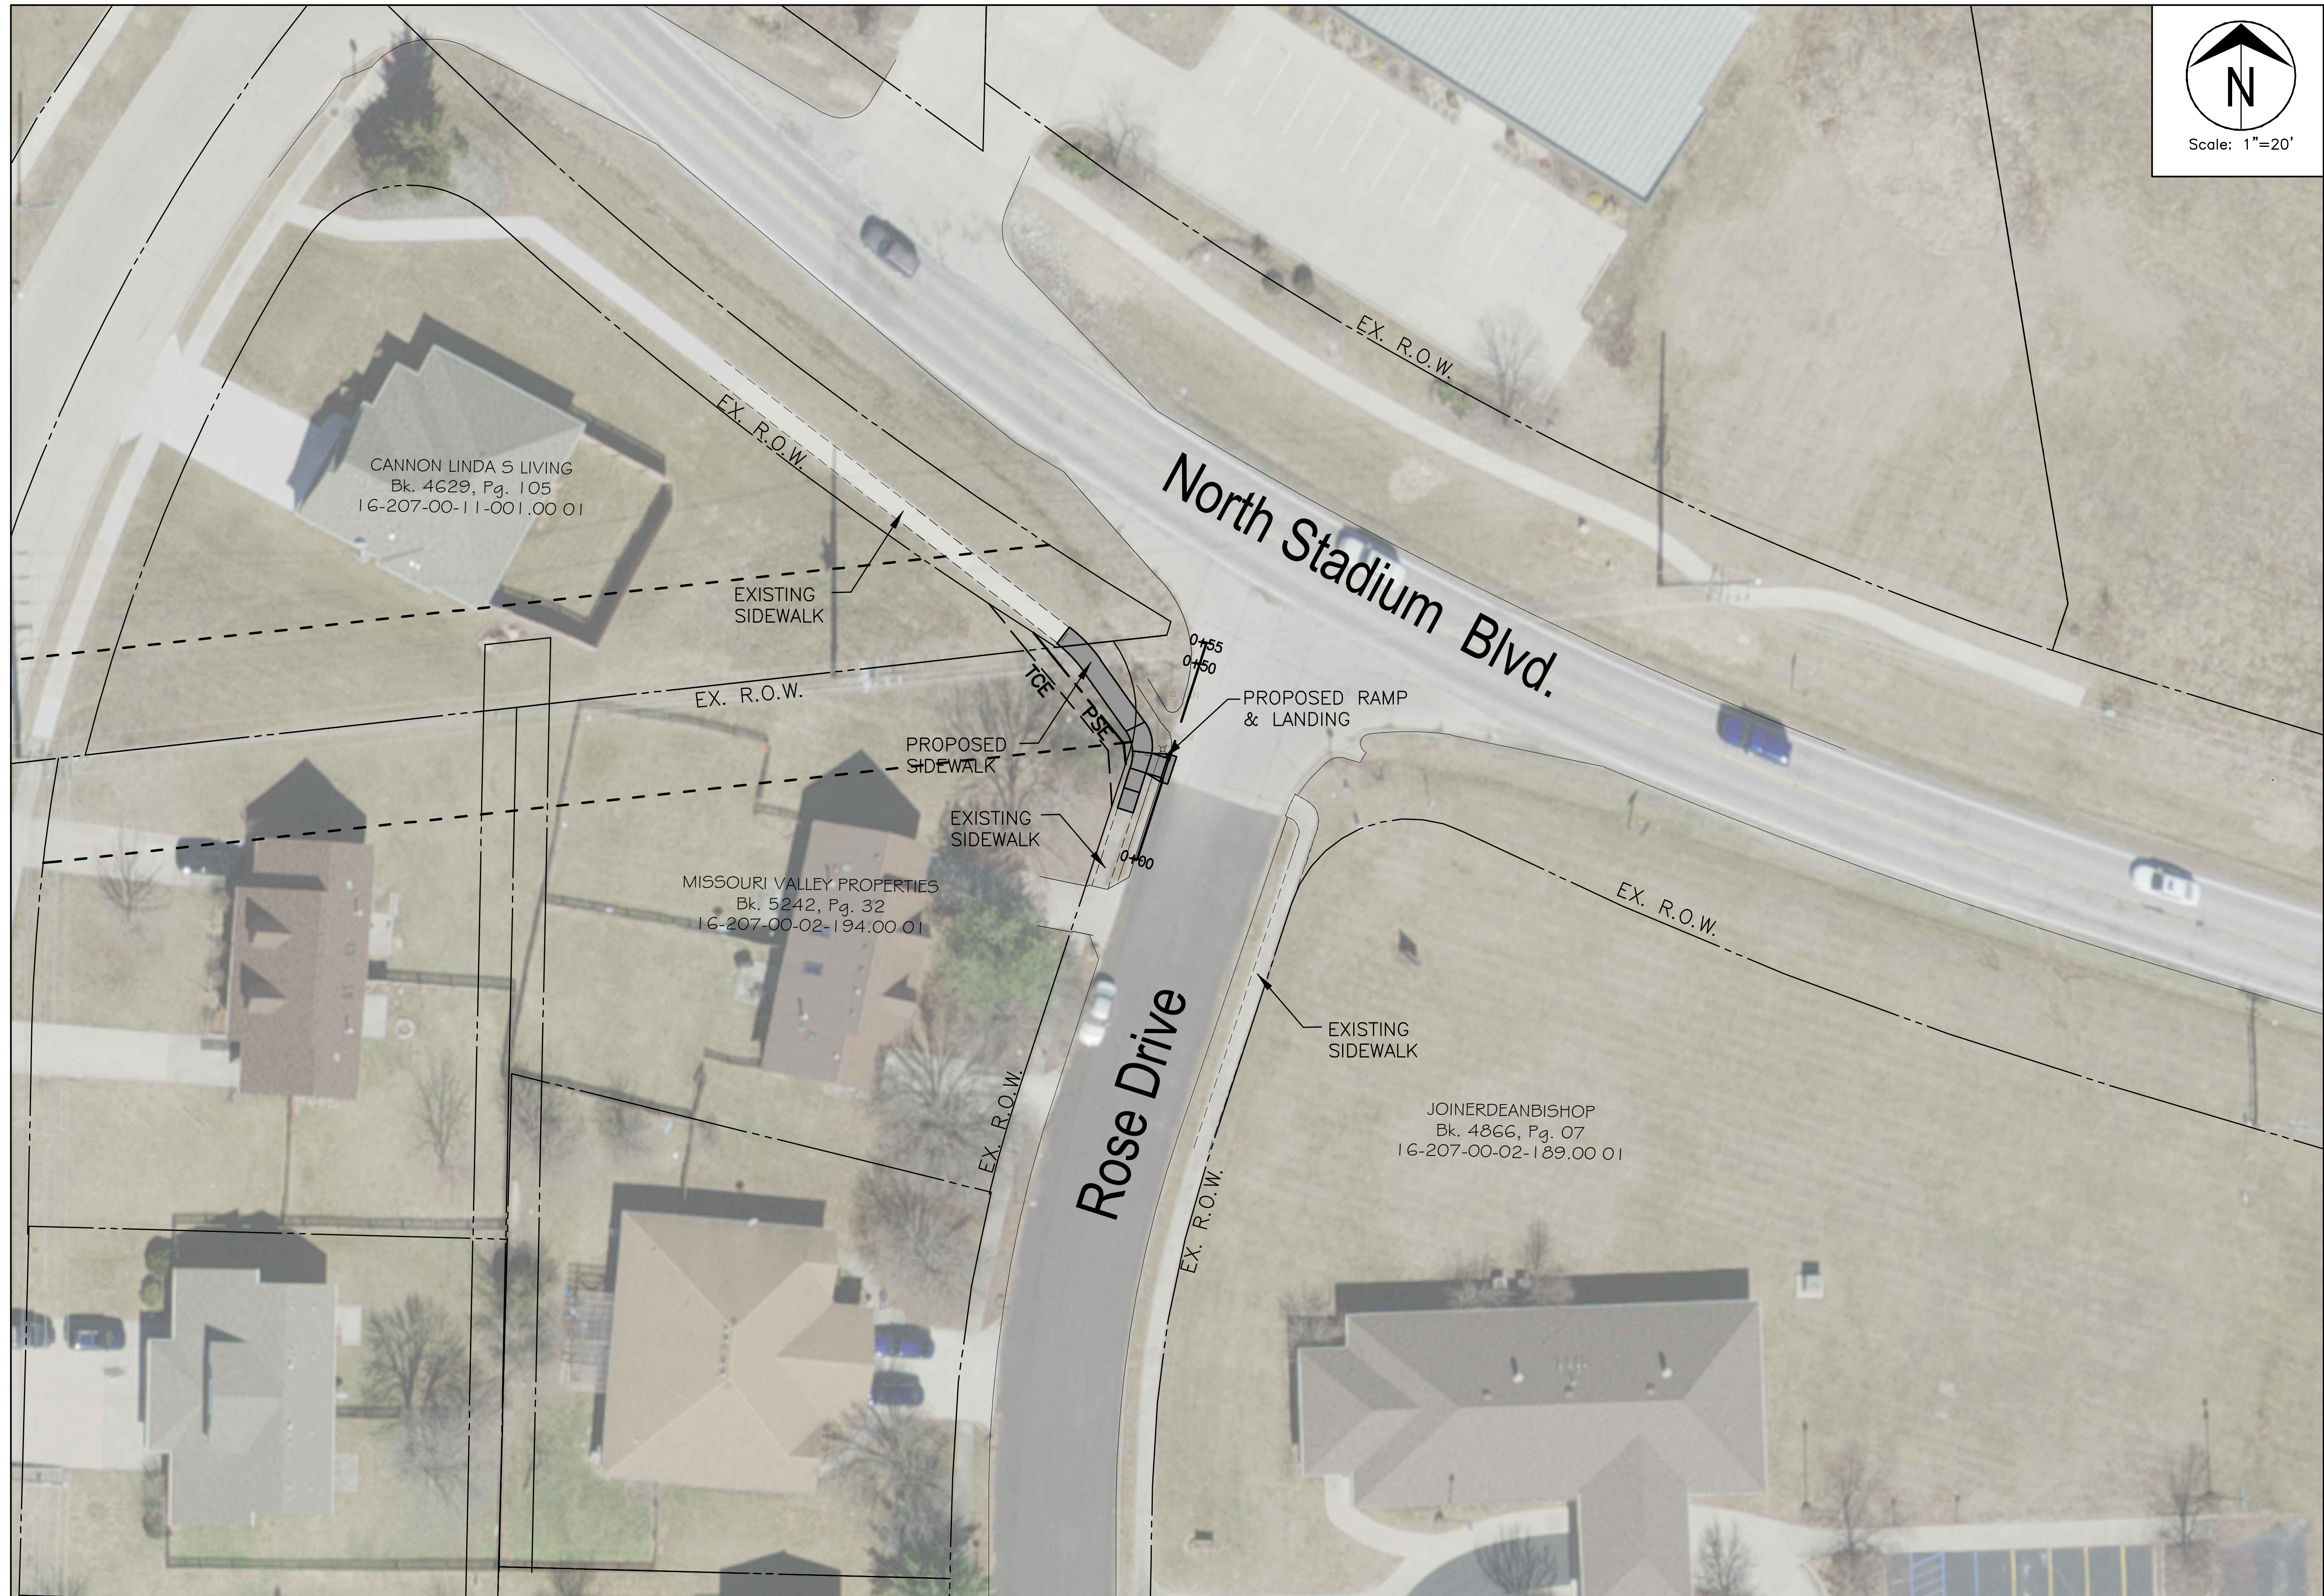


No.	Date	By	Revision

Rose Drive Sidewalk Plan

Mission
Provide safe, sustainable infrastructure that promotes positive communities.

701 East Broadway
P.O. Box 6015
Columbia, MO 65205
(573) 875-2489

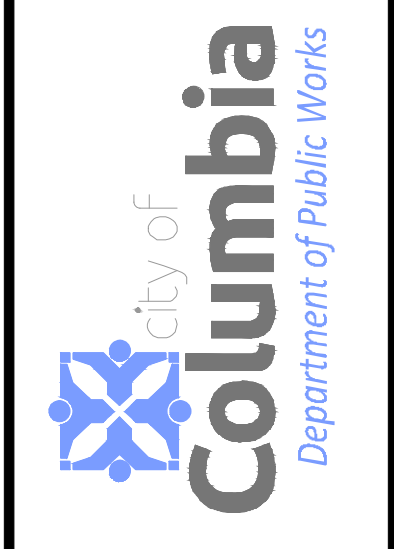

Shane Steven Crech
Registered Professional Engineer
PE-2007011061

File No. C00761
Scale: 1" = 20'
12/30/2021
Des. A.N.H.
Dwn. A.N.H.
Chk. A.A.A.