


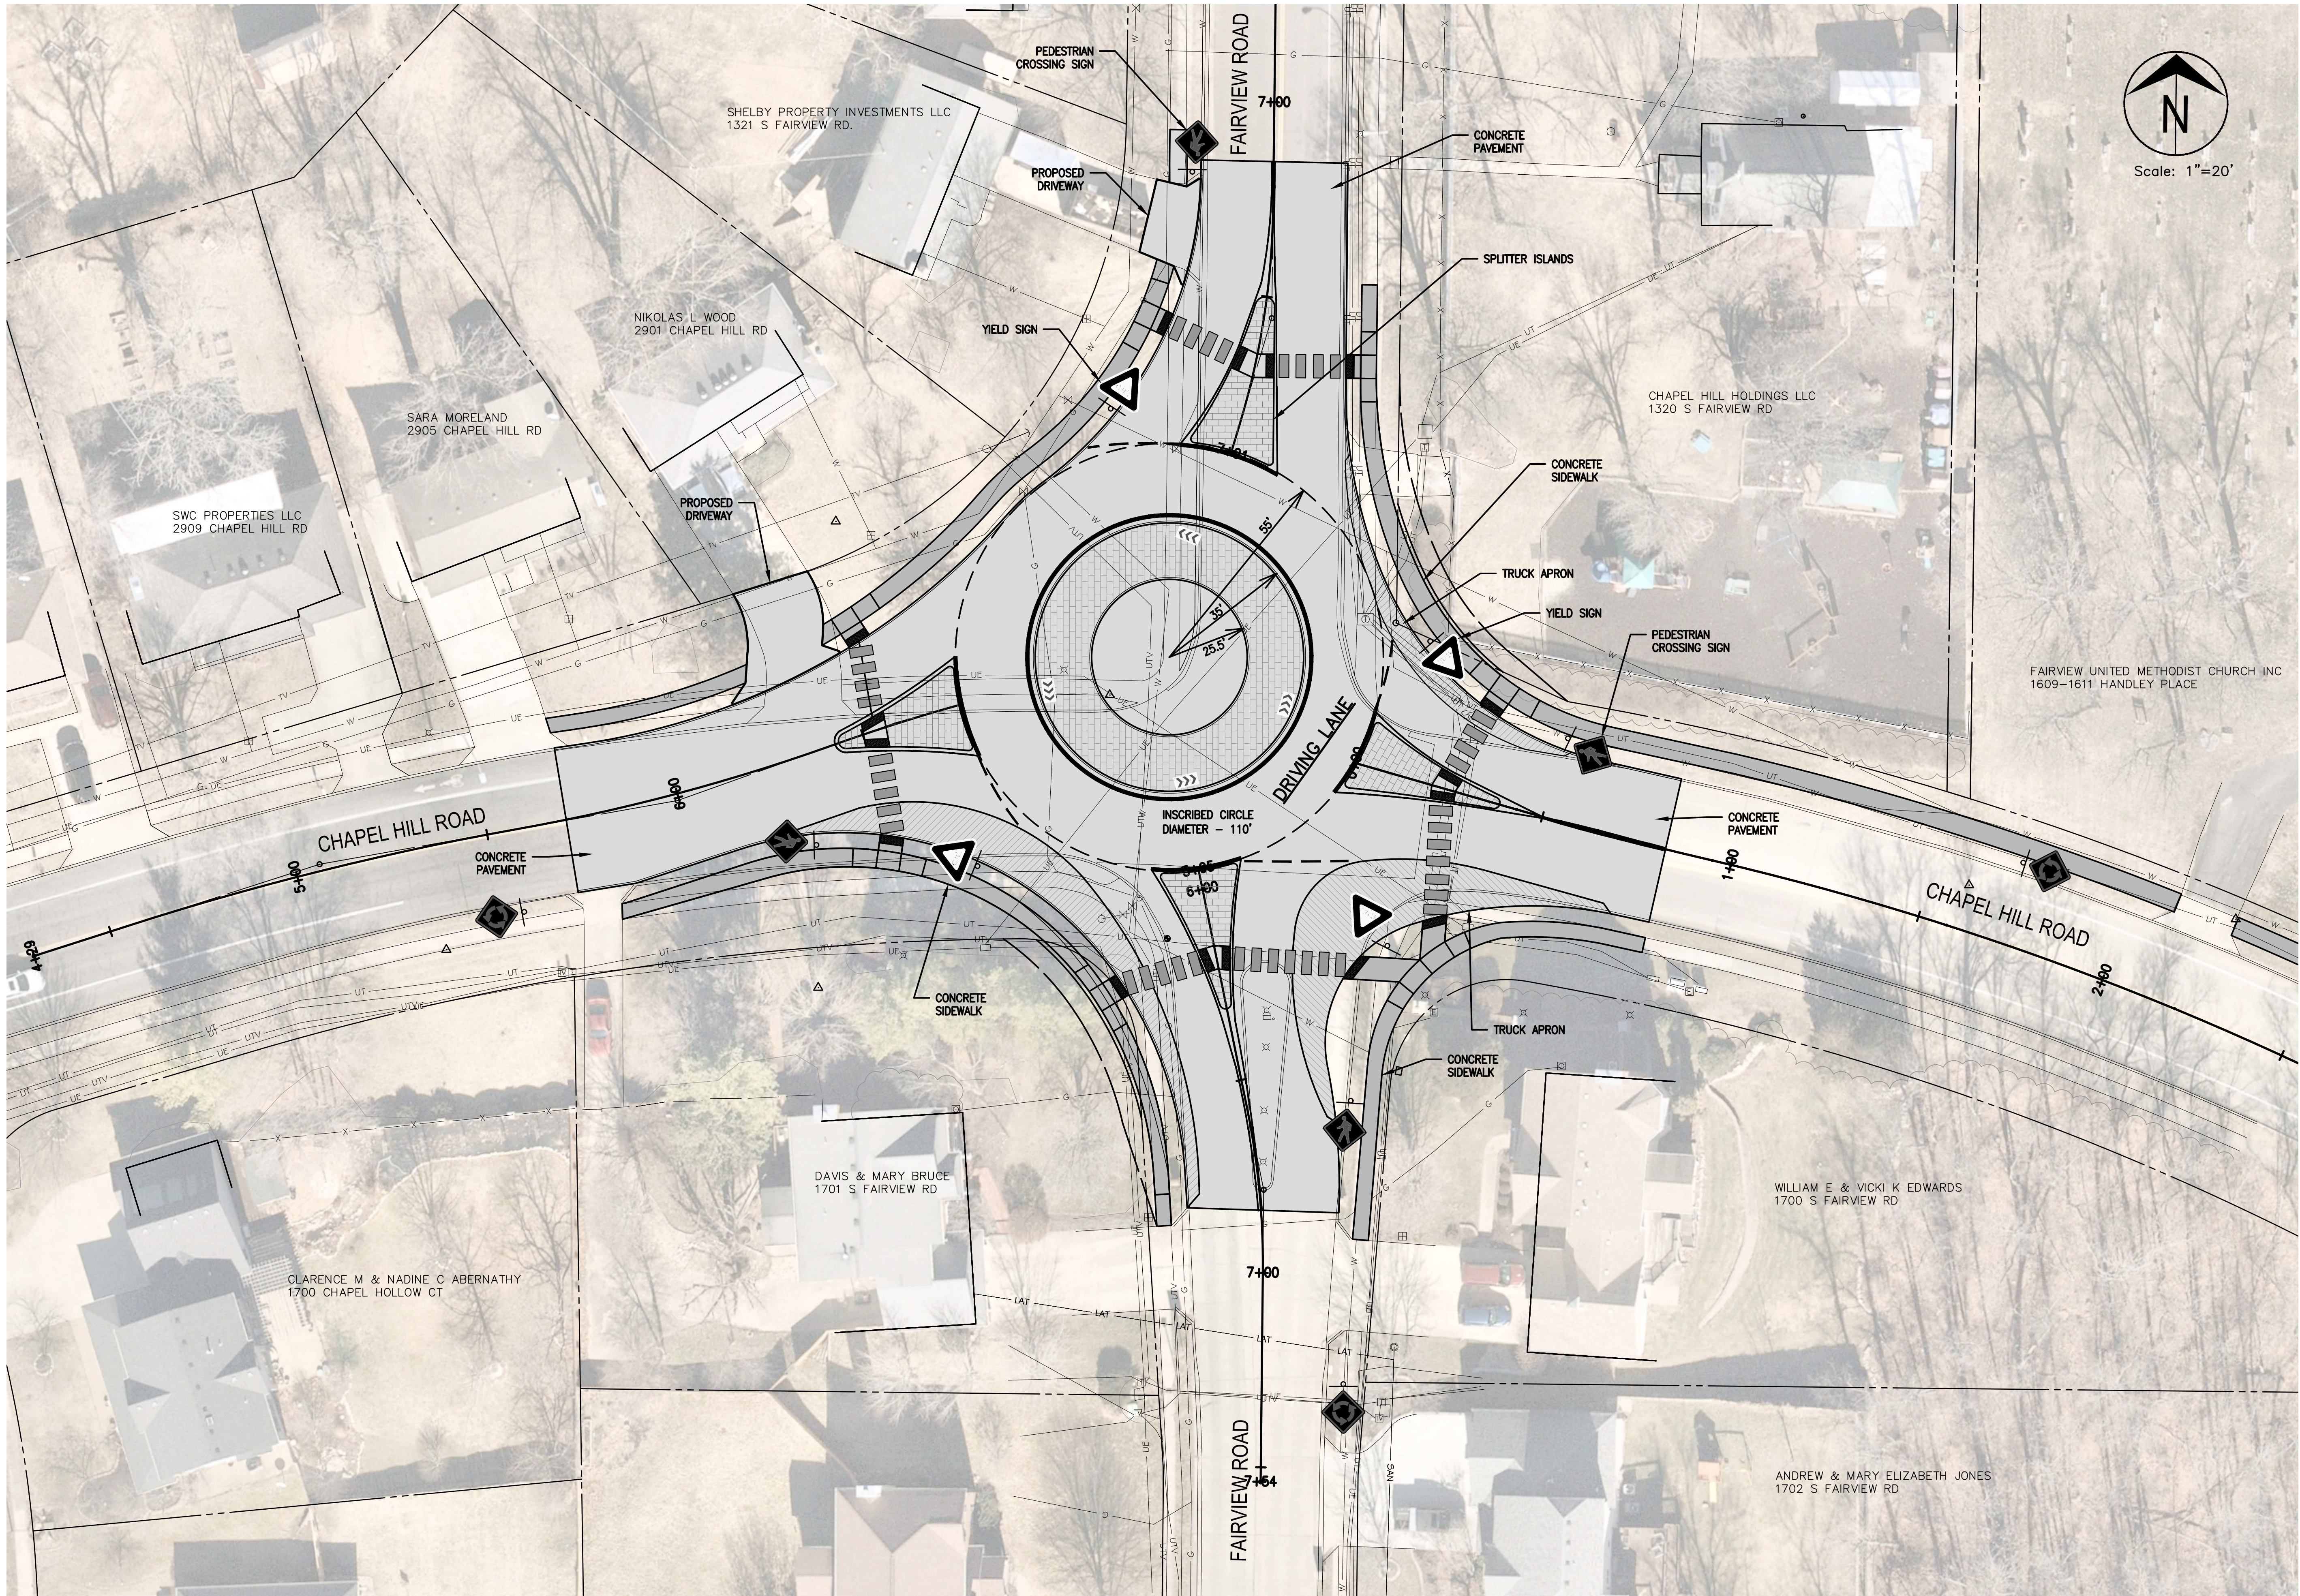


Revision	By	Date	No.

Fairview & Chapel Hill Roundabout
PRELIMINARY PLAN


Plan Sheet 1

Mission
Provide safe, sustainable
infrastructure that promotes
positive communities.




701 East Broadway
P.O. Box 6015
Columbia, MO 65205
(573) 875-2489

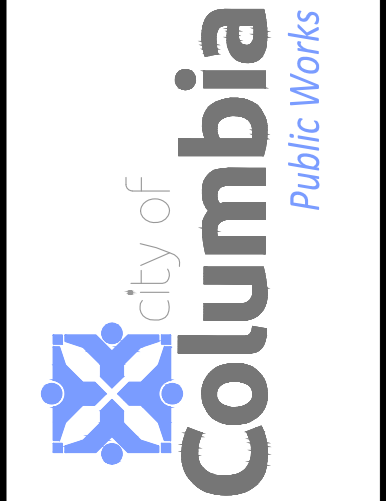

Shane Steven Crech Registered Professional Engineer PE-2007011061
File No. C00618
Scale: 1"=20'
Date: 11/1/2023
Des. A.N.H.
Dwn. T.L.W.
Chk. A.A.A.

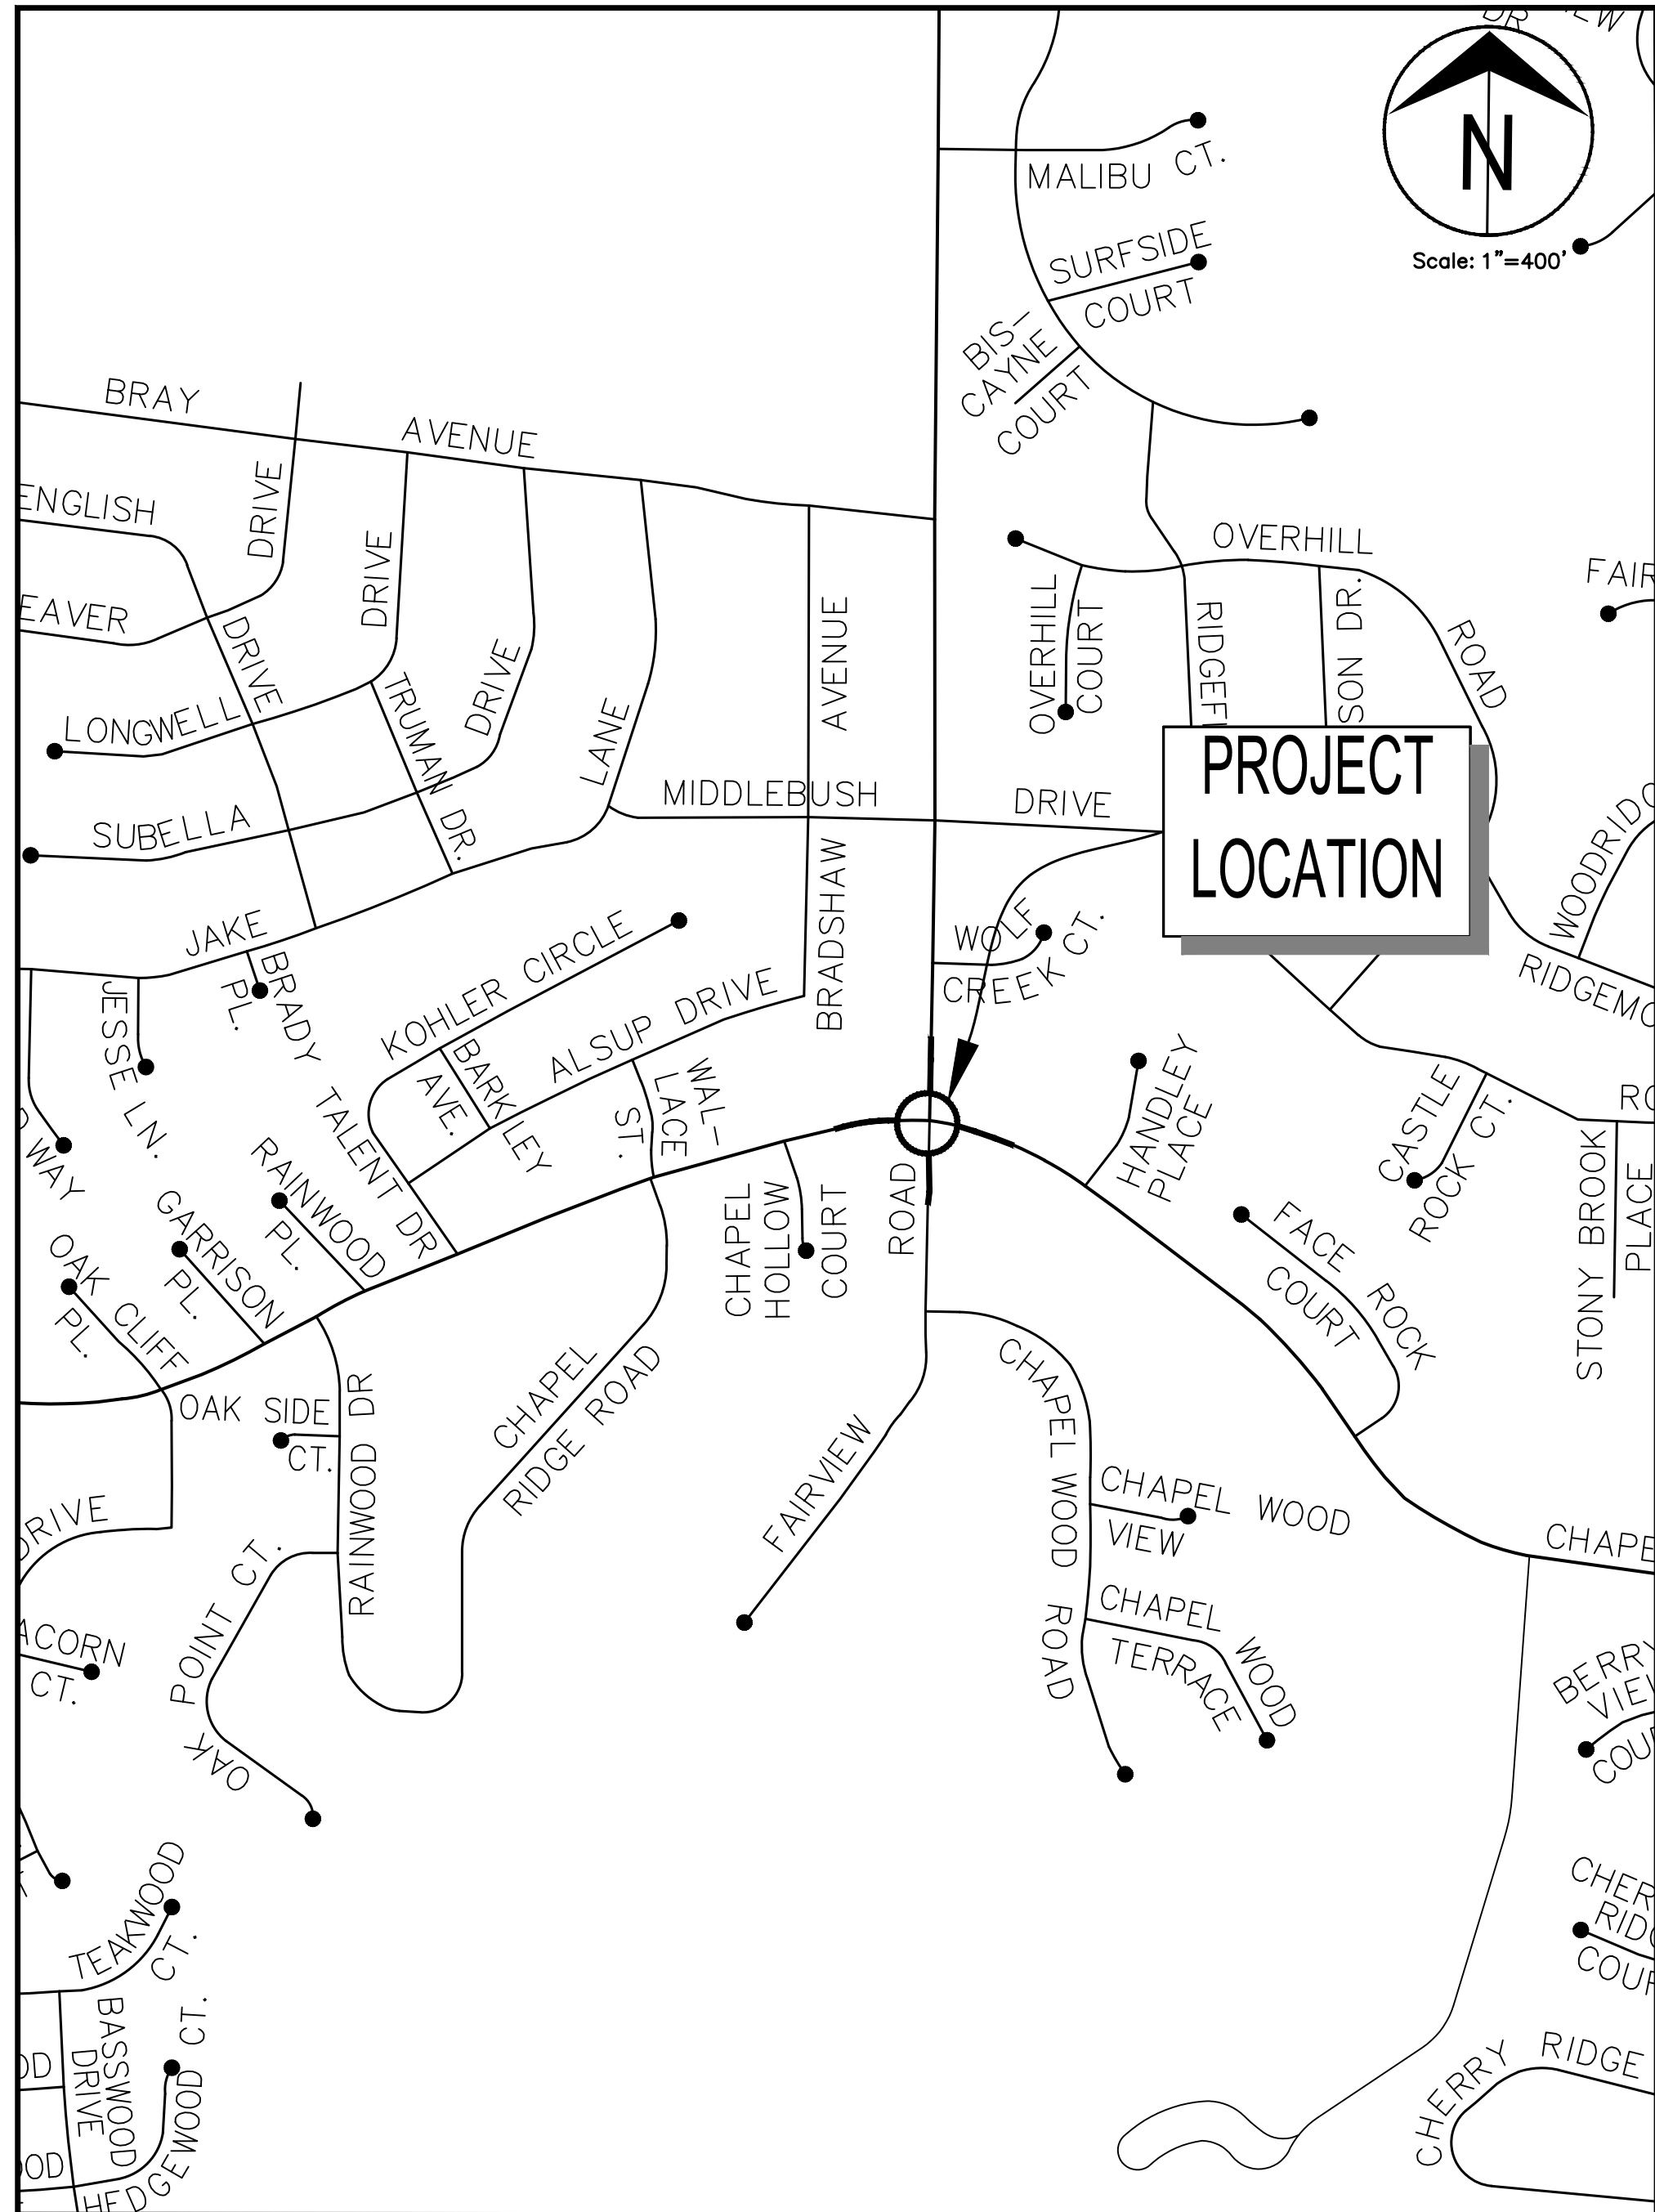

LOCATION MAP
SCALE: 1"=400'

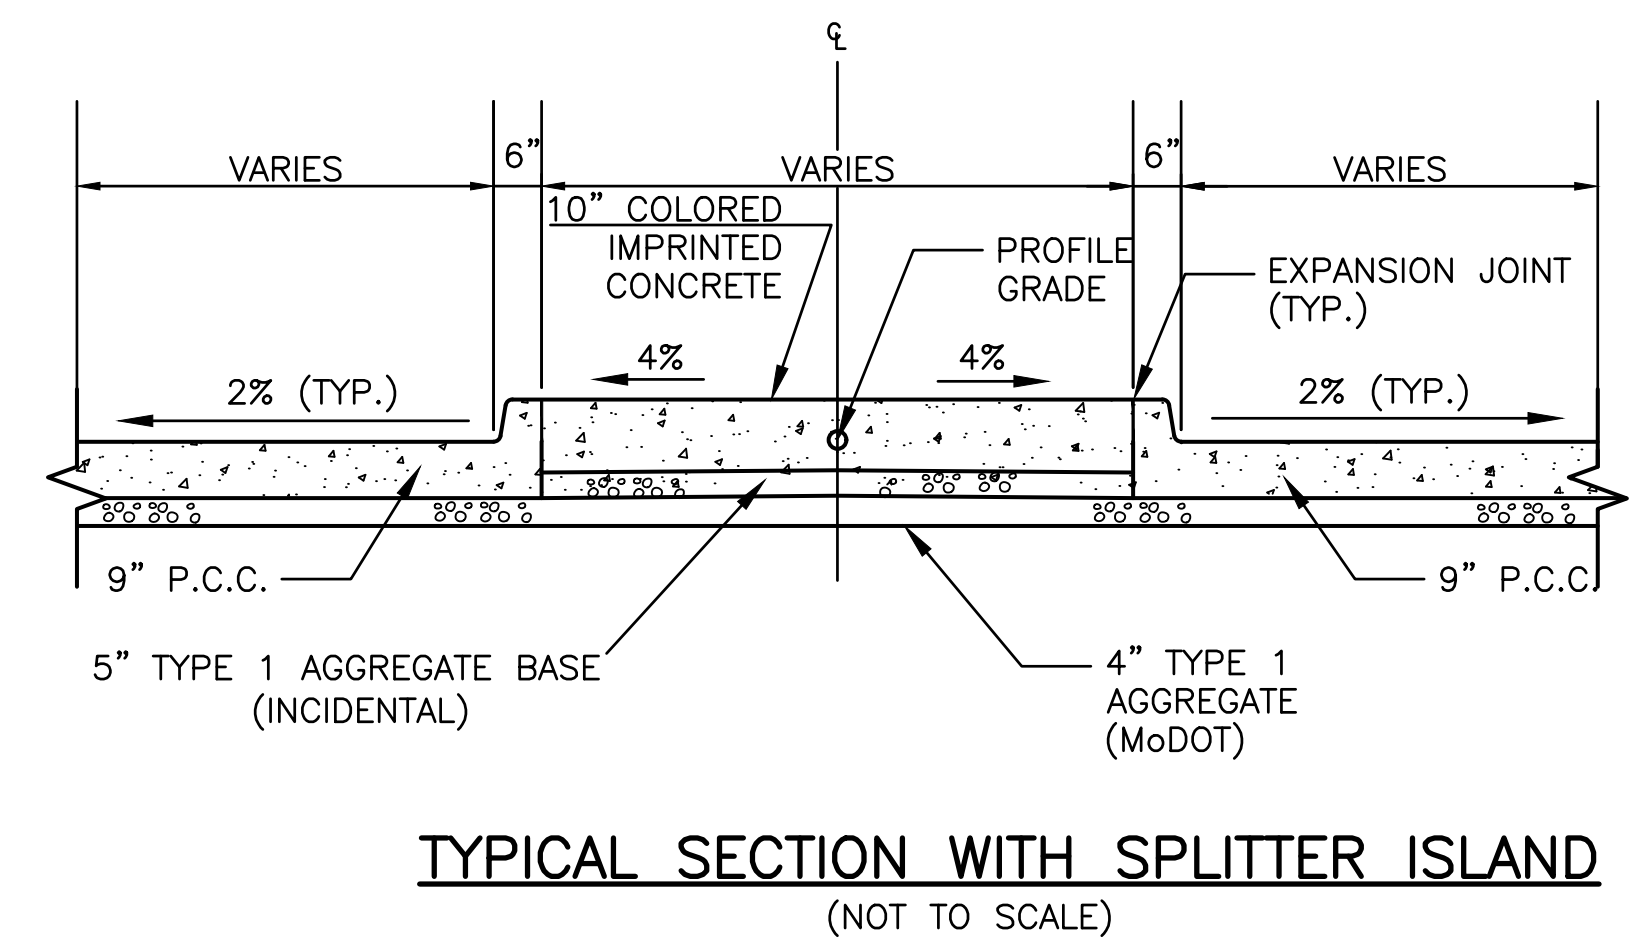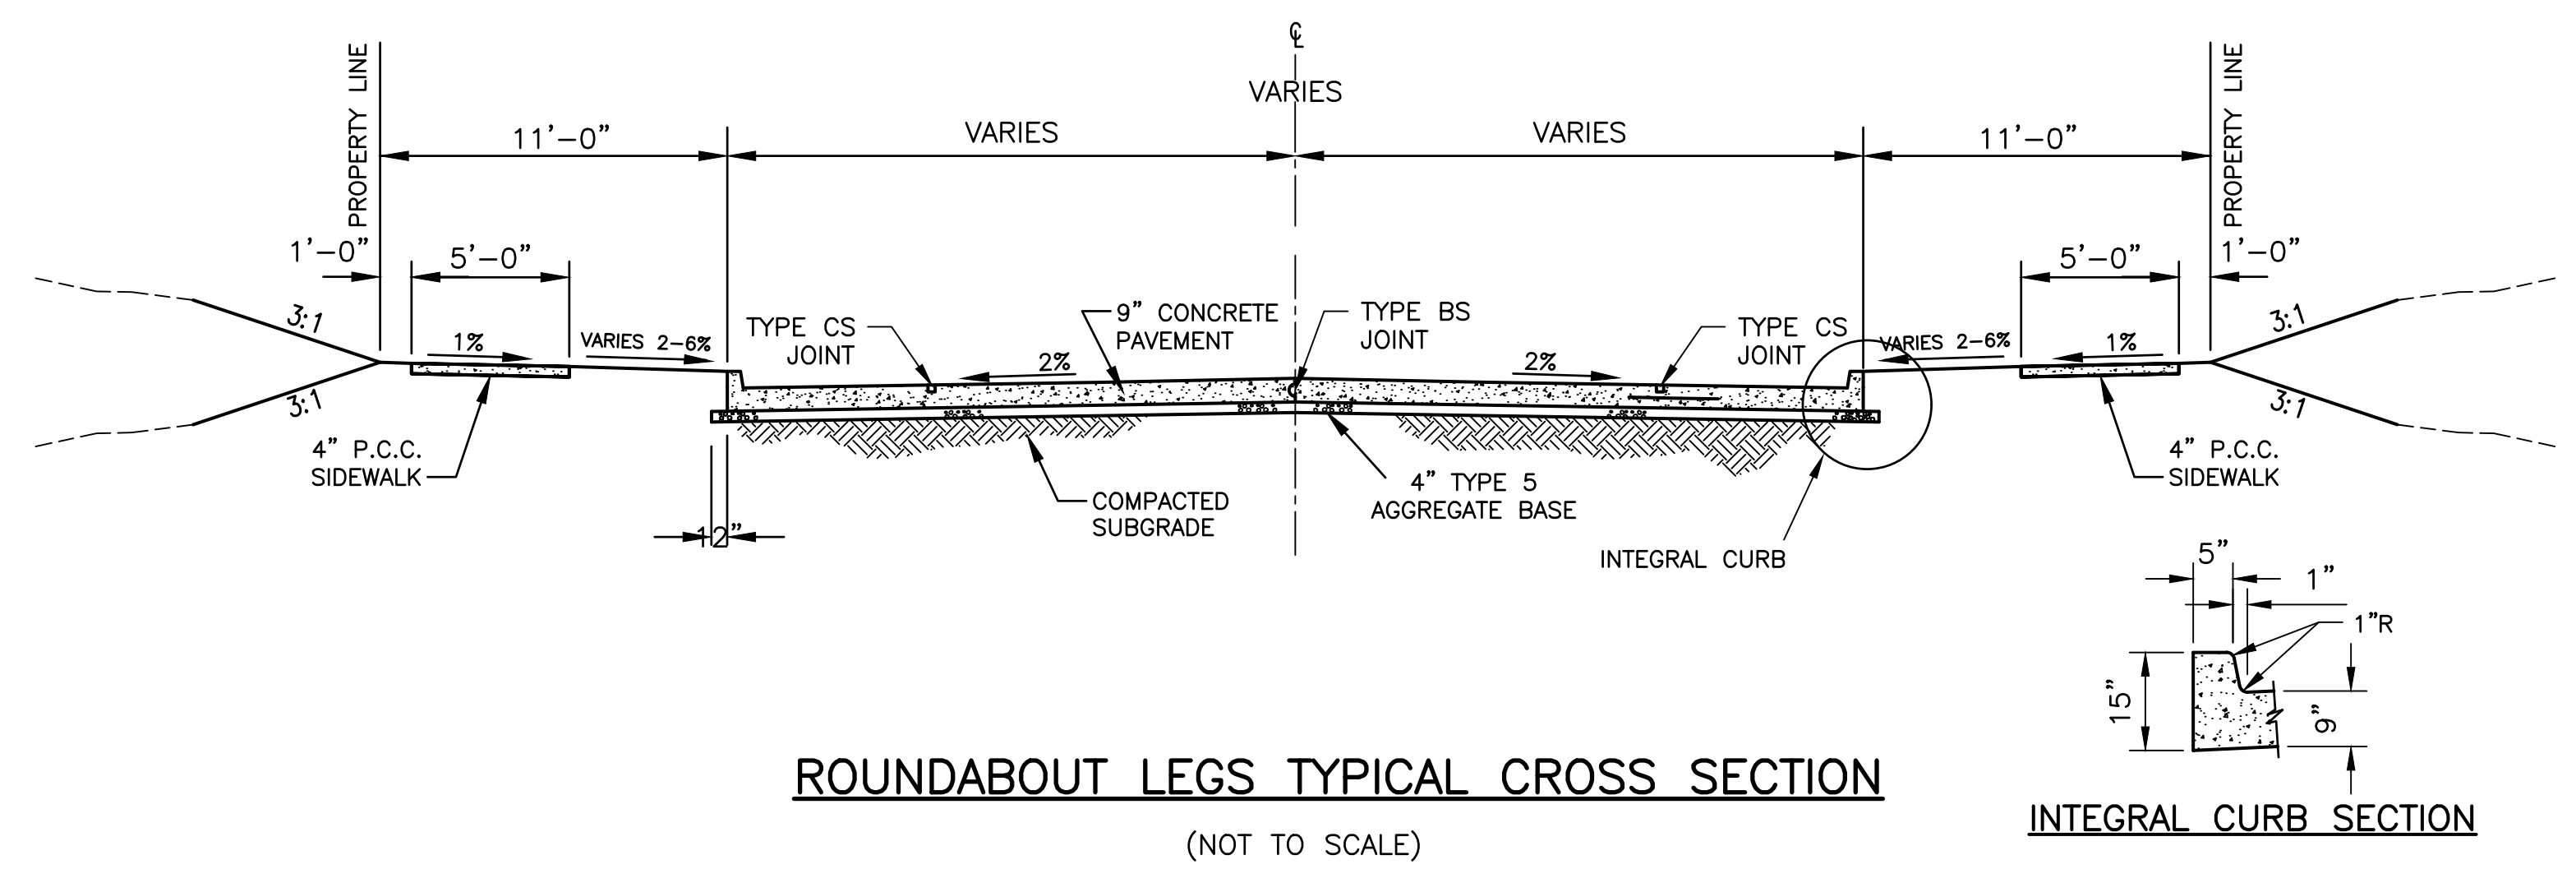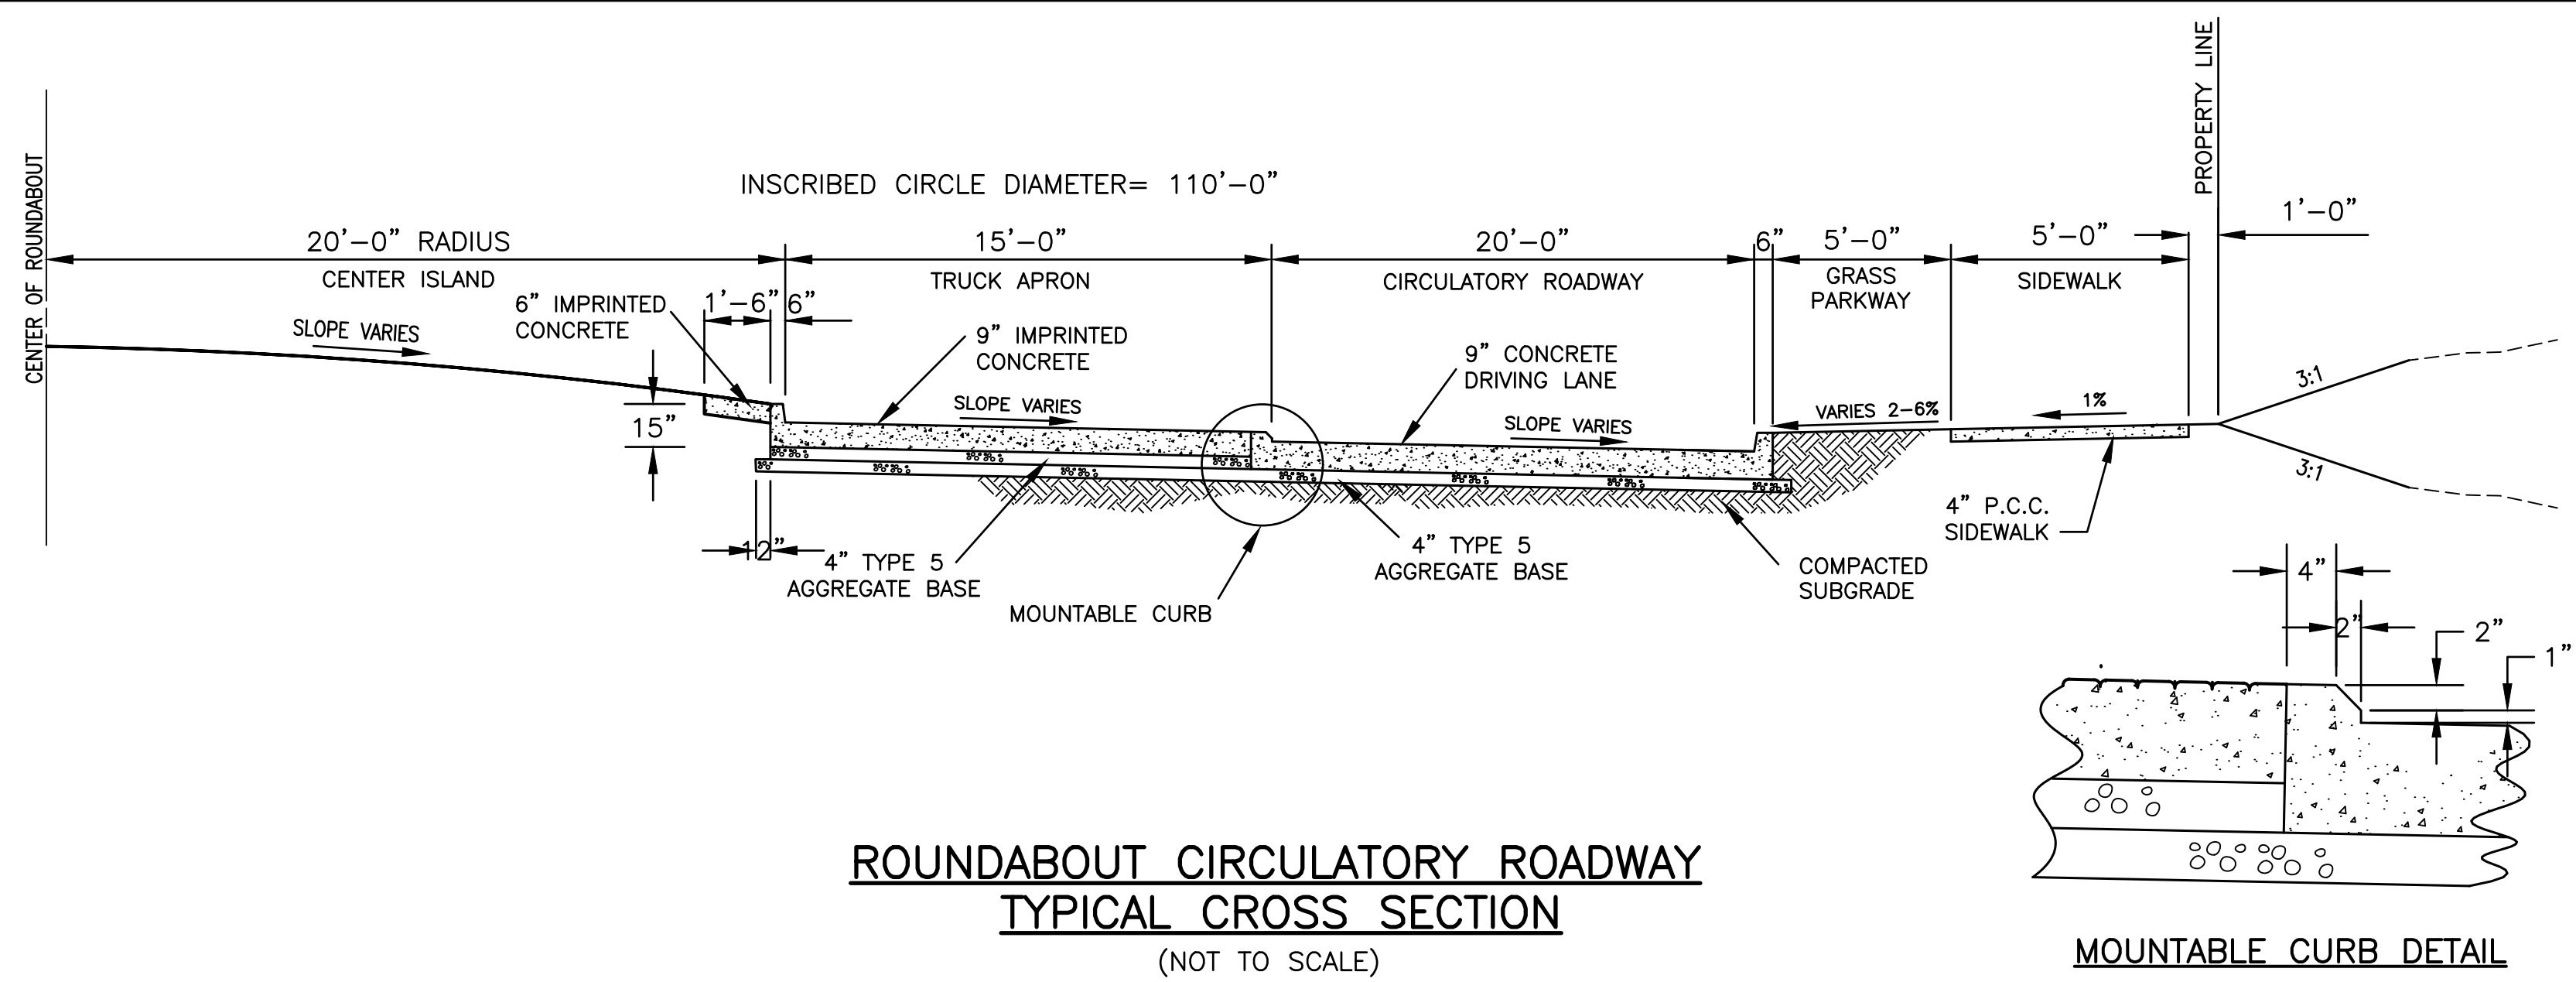

Revision	By	Date	No.

Fairview & Chapel Hill Roundabout

Location Map & Typical Sections

Mission
Provide safe, sustainable infrastructure that promotes positive communities.

701 East Broadway
P.O. Box 6015
Columbia, MO 65205
(313) 975-2469

city of Columbia
Public Works

Shane Steven Creech
Registered Professional Engineer
PE-2007011061

File No. C00618
Scale: N.T.S.
Date: 11/1/2023
Des. A.N.H.
Dwn. T.L.W.
Chk. A.A.A.

Sheet
3 of 3