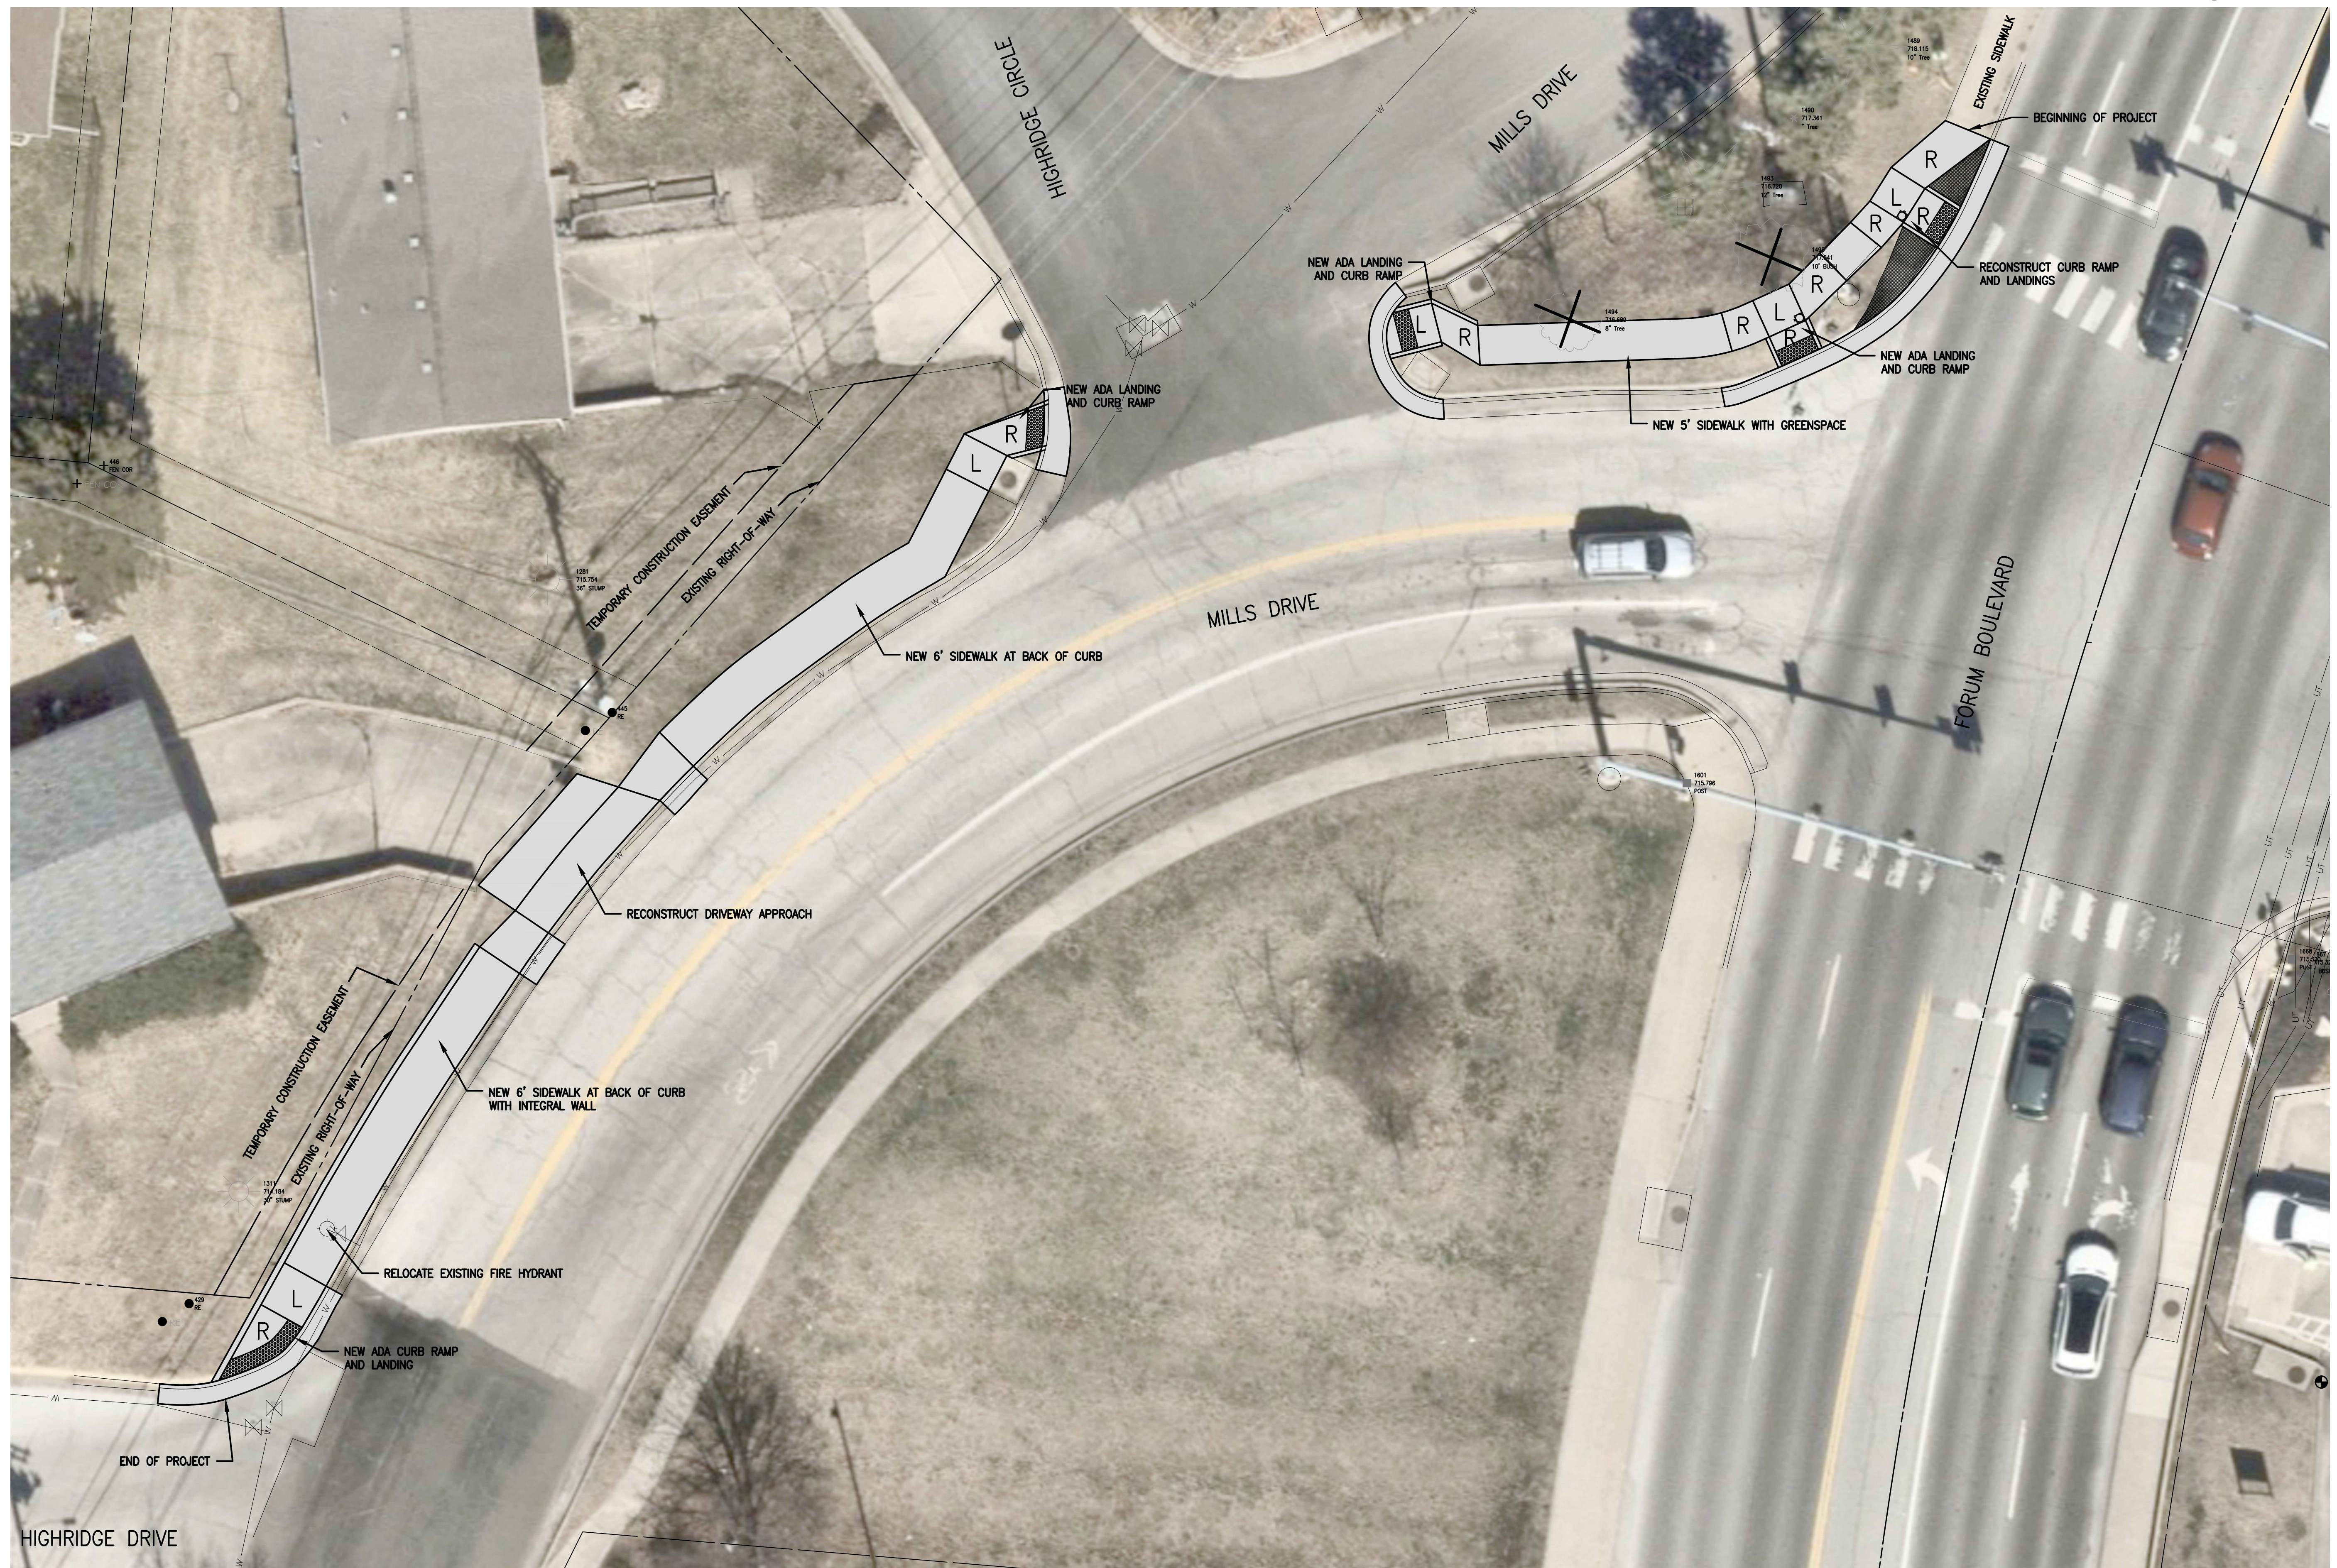
[illegible]

MILLS DRIVE SIDEWALK

Preliminary Plan Sheet

Mission

Provide safe, sustainable infrastructure that promotes positive communities.

701 East Broadway
P.O. Box 6015
Columbia, MO 65205
(573) 875-2489



Shane Steven Creech
Registered Professional
Engineer
PE-2007011061

File No.	xxxx
Scale:	1" = 10'
Date:	10/20/2025
Des.	A.S.B.
Dwn.	A.S.B.
Chk.	A.A.A.

Sheet

1 of 1