Exhibit A

ENGINEER'S SUPPLEMENTAL INSTRUCTION LETTER OF TRANSMITTAL

Datas	Esharam 7	2022
Date:	February 7	, 2022


- To: Mr. Derick Laubert Project Manager, Construction University of Missouri Planning, Design & Construction 130 General Services Building Columbia, MO 65211
- From: Christopher L. Barth, P.E. Rogers-Schmidt Engineering Co., P.C.
- ESI Number: 009
- Subject: General Site Hitt Street Steam, Water, and Chilled Water Improvements University of Missouri MU Project No. CP190351 Rogers-Schmidt Project No. 1807


The work shall be carried out in accordance with the following supplemental instructions issued in accordance with the Contract Documents without change in Contract Time. Proceeding with the Work in accordance with these instructions indicates your acknowledgment that there will be no change in Contract Time.

This ESI provides revised traffic control plans for Phase 2.

DRAWINGS

- I. GC-703: Revise per attached Revision 2, dated 02/07/22.
- II. GC-704: Revise per attached Revision 2, dated 02/07/22.

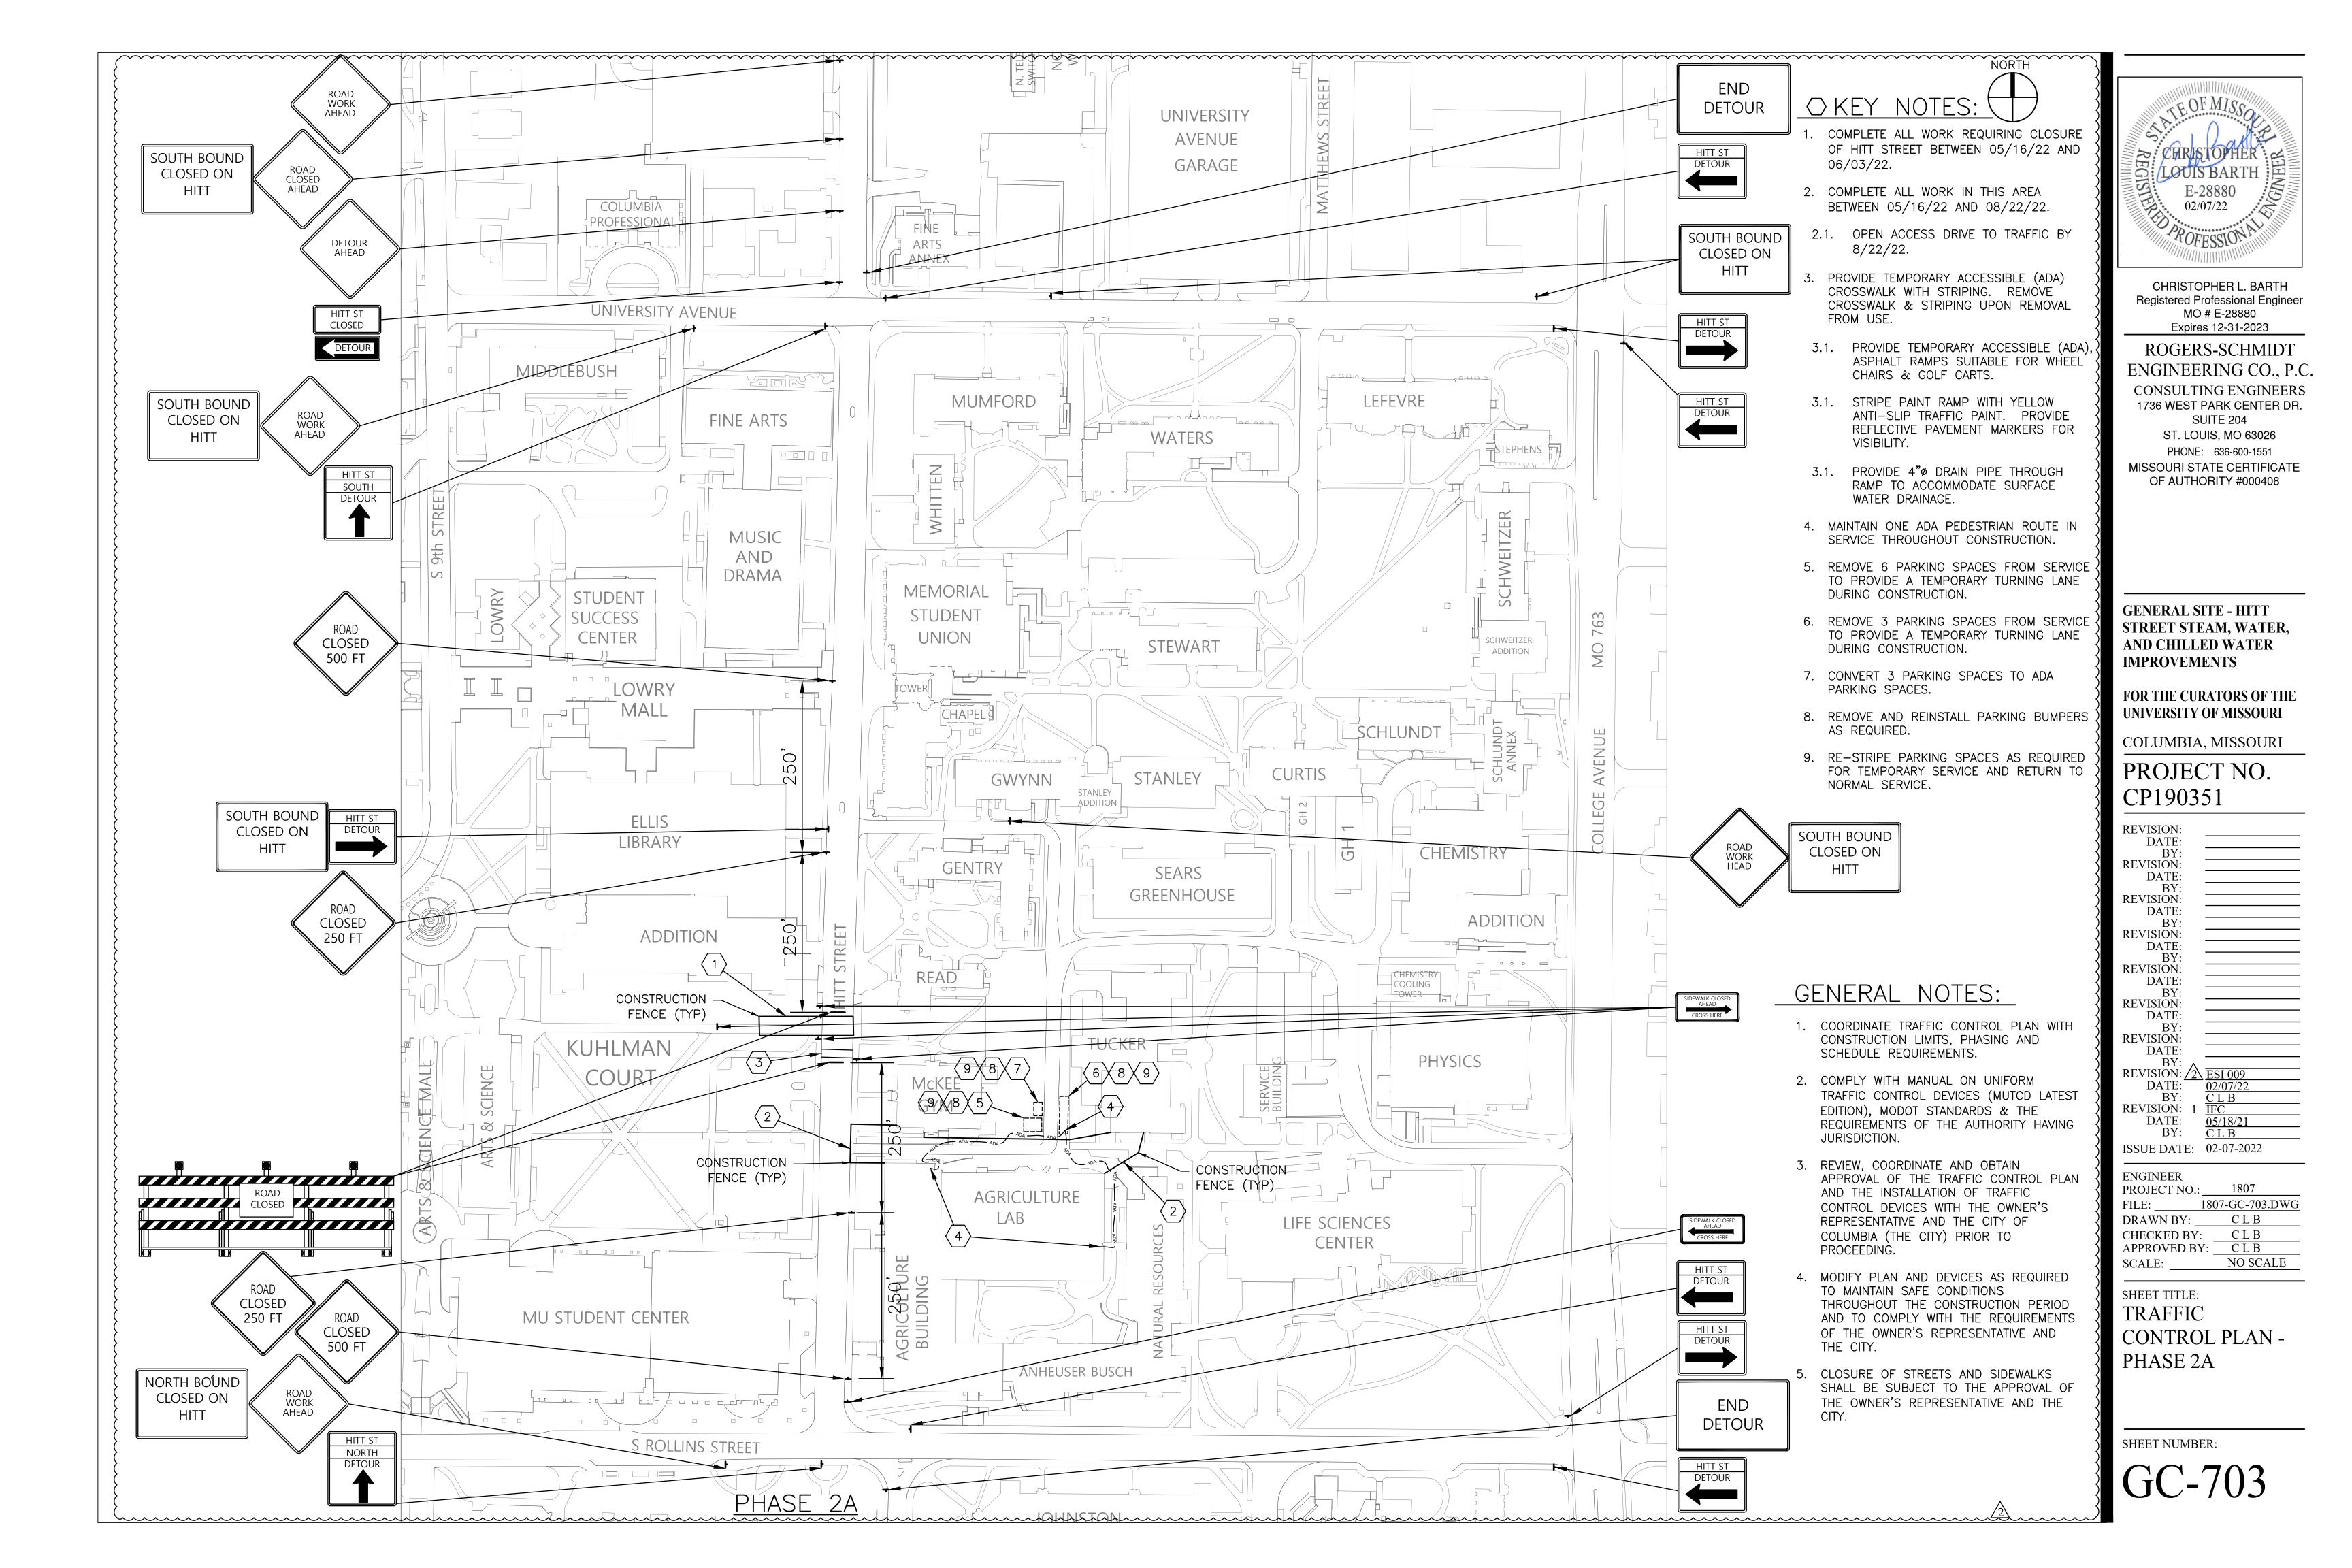

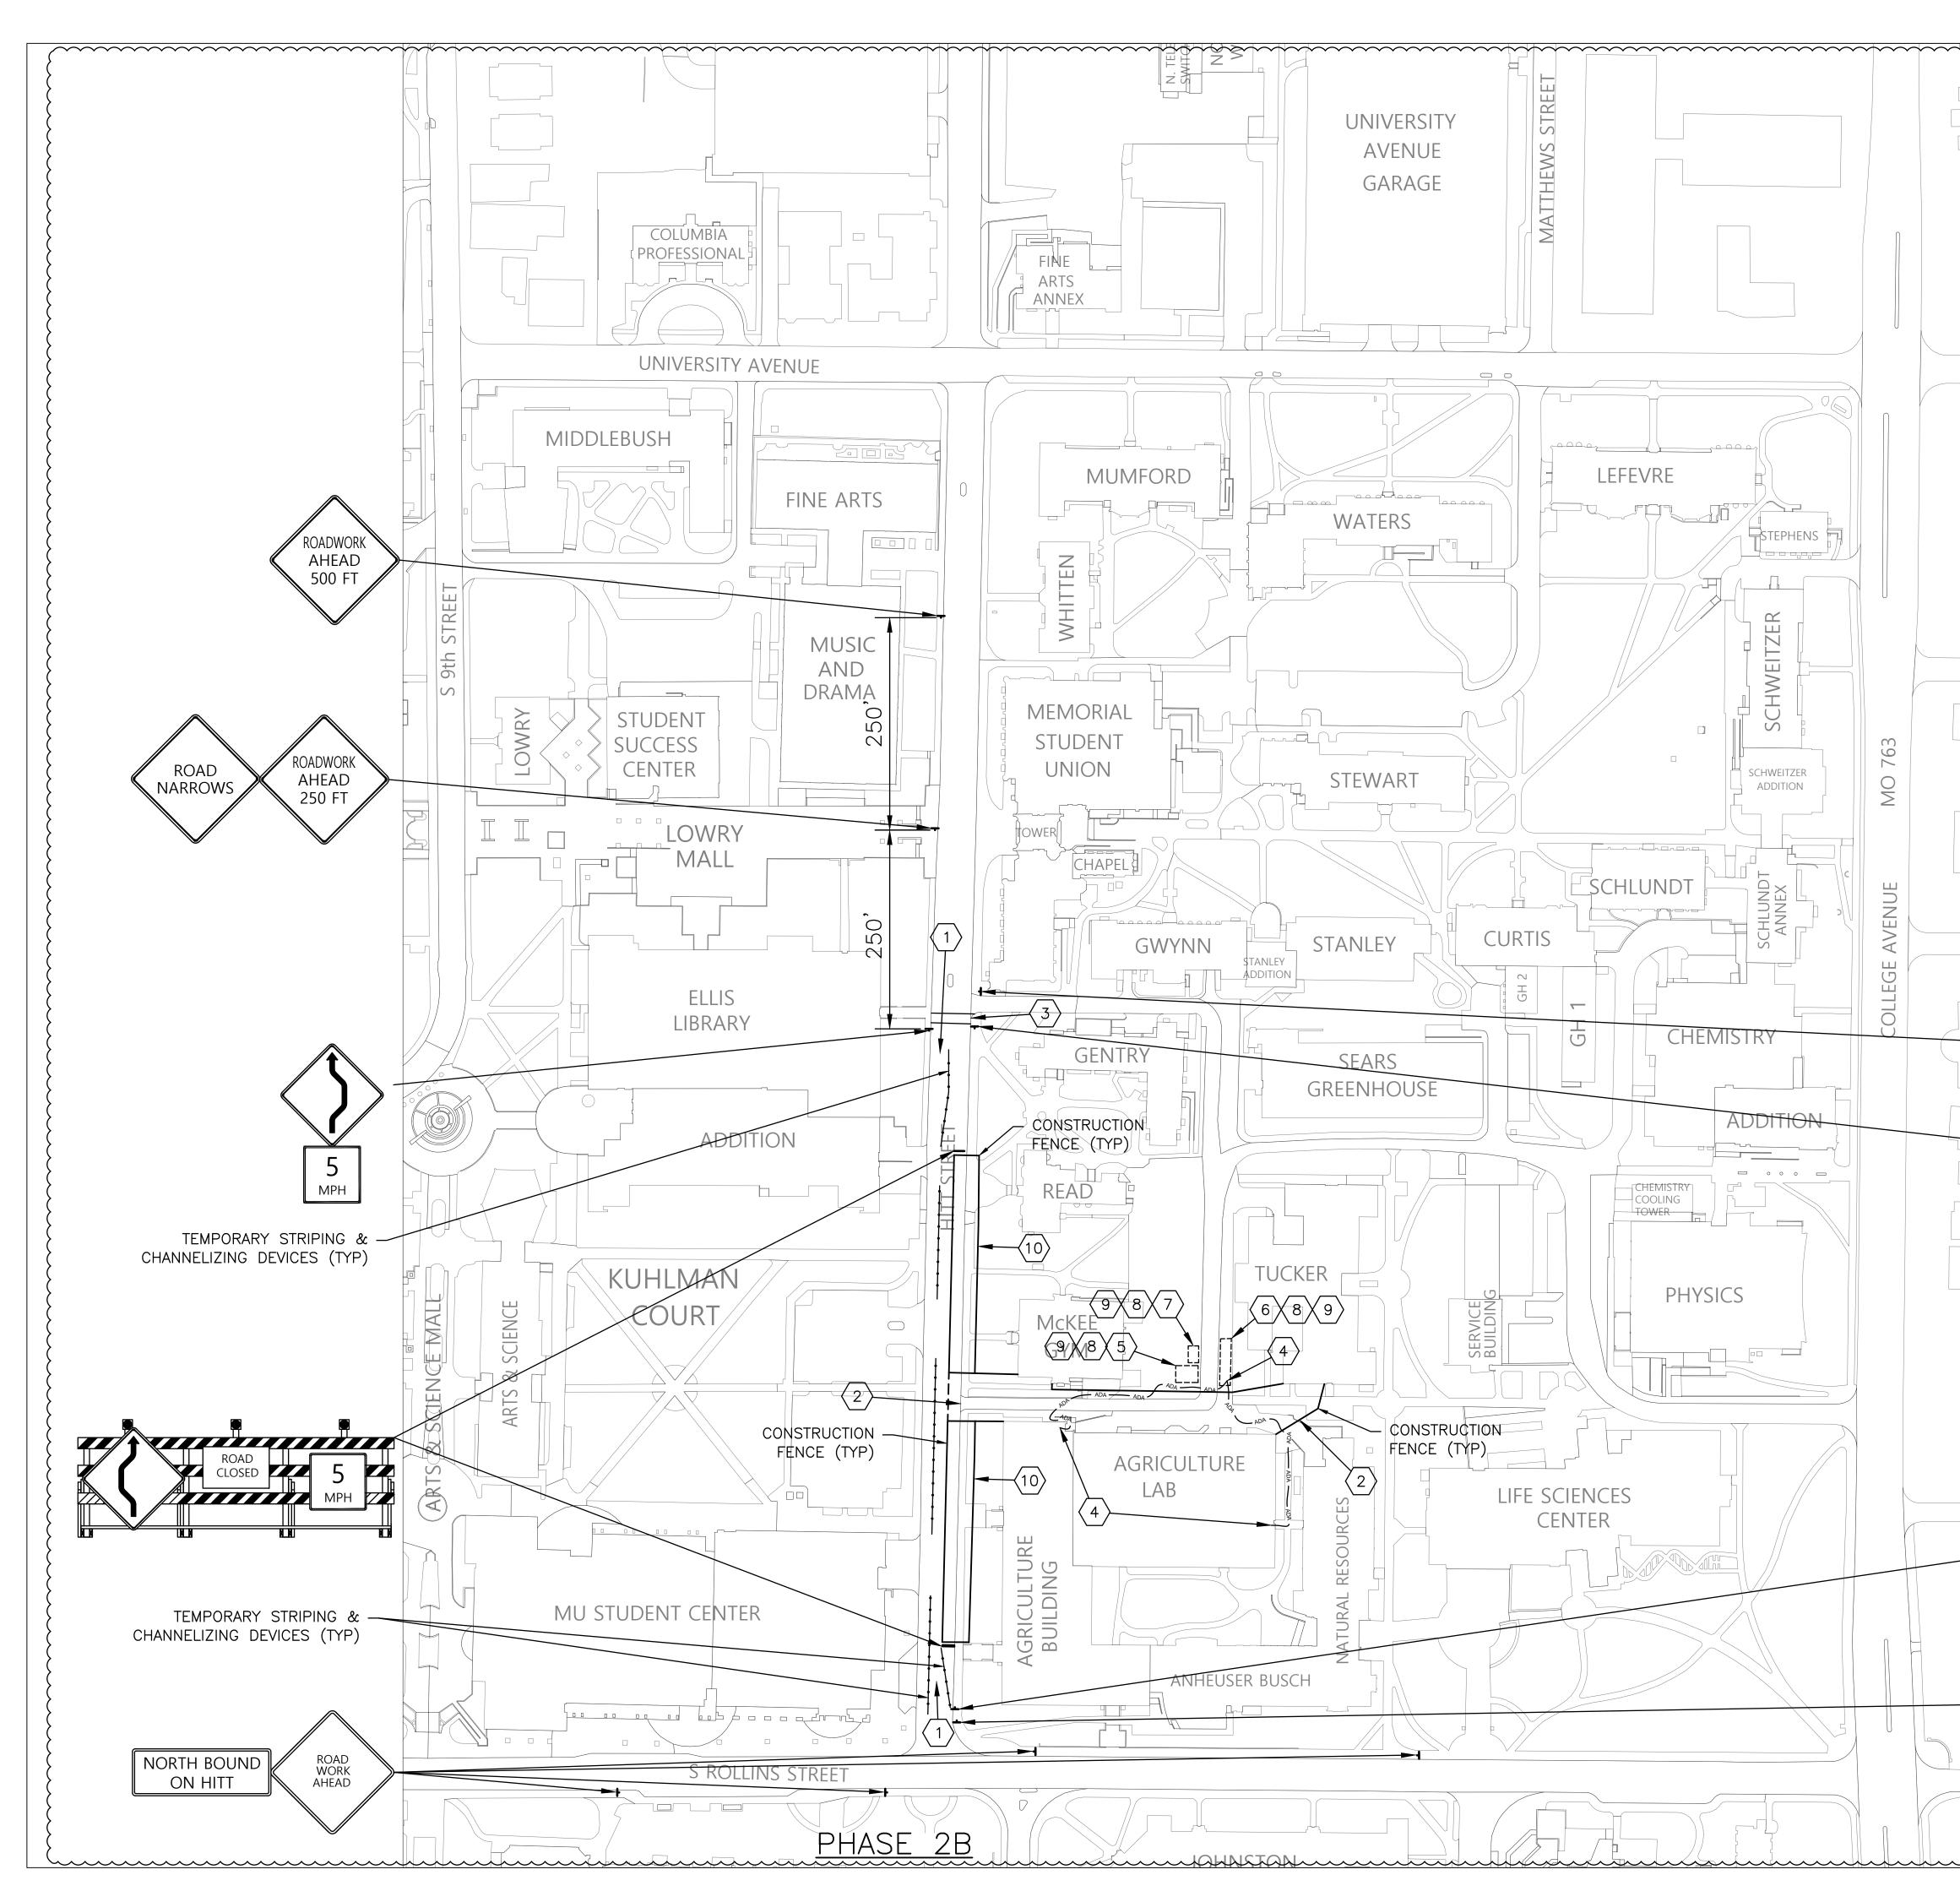

 <u>NAINTAIN TWO WAY TRAFFIC ON HITT</u> MAINTAIN TWO WAY TRAFFIC ON HITT STREET. 1.1. REMOVE PARKING METERS ON BOTH SIDES OF HITT STREET AS REQUIRED. COMPLETE ALL WORK IN THIS AREA BETWEEN 05/16/22 AND 08/22/22. OPEN ACCESS DRIVE TO TRAFFIC BY 8/22/22. OPEN ACCESS DRIVE TO TRAFFIC BY 8/22/22. OPEN PROVIDE TEMPORARY ACCESSIBLE (ADA) CROSSWALK WITH STRIPING. REMOVE CROSSWALK & STRIPING UPON REMOVAL FROM USE. PROVIDE TEMPORARY ACCESSIBLE (ADA), ASPHALT RAMPS SUITABLE FOR WHEEL 	\rightarrow		
SUES OF HIT STREET & REQUERD. 2. COMPLET ALL WORK IN THIS AREA SERVERY 30/16/22 AND 08/22/22. 2. 1. DPEN ACCESS DRIVE TO TRAFFIC BY BY 22/22. 3. DRIVE TEMPORARY ACCESSING (ADA) CROSSAULK & STEPPING UPON REMAYAL FROM USE. 3.1. PROVIDE TEMPORARY ACCESSING (ADA) SECONDE AT A DRIVE AND PROVIDE IN SECONDE AT DRIVE THOUGH IN SECONDE AT DRIVE THOUGH IN SECONDE AT DRIVE THOUGH IN SECONDE AT DRIVEN SPACES TRAM SERVEL DRIVE CONSTRUCTION. 3. REVORE TEMPORARY SUNCE AND RELIVIEN SCHEMENT AND REAL DRIVENS BUMPERS AS RECORRED. 3. REVORE ADD RENATLL PARKING BUMPERS 4. REDURED. 3. REVORE ADD REVORE AND RELIVIENT 1. CONTROLLET ALL WORK IN THIS AREA STEVEN 00/2017/22 AND 10/20/22. SOUTH BOUND SCHEME FROM REPORT OF REVORE 3. REVORE ADD REVORE AND RELIVIENT 1. CONTROLLET ALL WORK IN THIS AREA STEVEN 00/2017/22 AND 10/20/22. SOUTH SUMMER FROM SERVERS 3. REVORE ADD REVORES (MITCE) LARAN MATER TRAFFIC CONTROL FRAMEWORE (MITCE) AND REVORE 1. CONTROLLET ALL WORK IN THIS AREA STEVEN 00/2017/22 AND 10/20/22. SOUTH SUMMERS AND REVORE 3. REVORE CONTROLLET ALL PARKING REVORE 3. REVORE CONTROLLET ALL PARKING REVORE 3. REVORE ADD REVORES AS RECURED 3. REVORE ADD REVORES AS RECURED 3. REVORE ADD REVORES AS RECURED 3. REVORE CONTROLLET ALL PARKING REVORE 3. REVORE CONTROLLET ALL PARKIN		1. MAINTAIN TWO WAY TRAFFIC ON HITT	TE OF MISSO
2. COMPLETE ALL WORK IN THIS AREA BETWEEN BOX/10/22 AND ROY/22/22. 21. OPEN ACCESS BLE (ADA) CROSSMAL WITH STAPPIC. RELOVE CROSSMAL WITH STAPPIC TROUCH REFLECTIVE PROFERMY MORE SUBFACE I. STOPPE TA ACCOUNTER SUBFACE WITH DRAWAGE. 4. MARTAN ONE ADA FRESTROAM FOULT BERWICE T-ROUGHDUT CONSTRUCTION. 5. REMOVE ADD REDUCTION 6. REMOVE ADD REDISTANT PORT FROM SERVICE 10 PROVIDE AT DREPORTY TURNING LAWE DURING CONSTRUCTION. 6. REMOVE ADD REDISTANT PARCES TO ADA REMOVE ADD REDISTANT. PROVIDE 10 CONSTRUCTION. 6. REMOVE ADD REDISTANT PARCES TO ADA REMOVE ADD REDISTANT. PARKING SERVICE 10 PROVIDE AT DREPORTY TURNING LAWE 10 CONSTRUCTION. 10. CONSTRUCTION. 10. CONSTRUCTION 10. CONS			
SY22/22 Superior and a second service of the service service of the service of th			E-28880
CROSEWALK WIT STEPING, BYLODE CROWNLK & STRIPS UPON TEVPOTAL FROM USE. 3.1. PROVIDE THANDRARY ACCESSIBLE (ADA), ASPHALT RAYPS SUTTABLE FOR WHEEL CRIMENT TAY ACCESSIBLE (ADA), ASPHALT RAYPS SUTTABLE FOR WHEEL CRIMENT THAT SUFFACE FOR UNLERST S.1. STEPE PARIN RAYP WIT YELDW AND TEAPTOR CONTROL FOR THAT YELDW AND TO ACCOMMONDER SUFFACE FROM TO ACCOMMINGE FROM TO ACCOMMONDER SUFFACE FROM TO ACCOMMONDER FROM TO ACCOMMONDE			ROFESSIONAL
S. PROVIDE TEMPORARY ACCESSIBLE (ADR), SALE FAILT RAME SUITABLE FOR WHEL CHARS & GOLF CARTS. SUITABLE FOR WHEL CHARS & GOLF CARTS. SUITABLE FOR WHEL SUITABLE FAILT PARTY TO PANT, PROVIDE REFET FAILT PARTY TO PARTY TO PARTY SUITABLE FOR THE THEOROGIA REFET DATA PARTY TO PARTY TO PARTY TO PARTY SUITABLE FAILT PARTY TO PARTY TO PARTY SUITABLE FOR THE THE PARTY TO PARTY TO PARTY SUITABLE FOR THE THE PARTY TO PARTY TO PARTY TO PARTY TO PARTY SUITABLE FOR THE THE PARTY TO PARTY TO PARTY TO PARTY TO PARTY SUITABLE FOR THE THE PARTY TO PA		CROSSWALK WITH STRIPING. REMOVE { CROSSWALK & STRIPING UPON REMOVAL }	Registered Professional Engineer MO # E-28880
1. SINCL PARK PARK PARK PARK PARK PARK PARK PARK		ASPHALT RAMPS SUITABLE FOR WHEEL ?	ROGERS-SCHMIDT
1.1. PROVIDE 4'% DRAIN PET THROUCH wATER DRAINAGE. 1. MANTAIN ONE ADA PEDESTRAIN ROUTE IN SERVICE INCLUENCE I		ANTI-SLIP TRAFFIC PAINT. PROVIDE REFLECTIVE PAVEMENT MARKERS FOR	1736 WEST PARK CENTER DR. SUITE 204 ST. LOUIS, MO 63026
SERVICE THROUGHOUT CONSTRUCTION. 5. REMOVE 6 PARKING SPACES FROM SERVICE TO PROVIDE A TEMPORARY TURNING LAVE DURING CONSTRUCTION. 6. REMOVE 3 PARKING SPACES FROM SERVICE TO PROVIDE A TEMPORARY TURNING LAVE DURING CONSTRUCTION. 7. CONVERT 3 PARKING SPACES TO ADA PARKING SPACES. 8. REMOVE AND REINSTALL PARKING BUMPERS 8. READURED. 9. RE-STRIPE PARKING SPACES AN RETURN TO NORMAL SERVICE. 10. COMPLETE ALL WORK IN THIS AREA SERVICE. 10. COMPLETE ALL WORK IN THIS AREA SERVICE. 11. COORDINATE TRAFFIC CONTROL PLAN WITH CONSTRUCTION. LIMITS. 2. COMPLETE ALL WORK IN THIS AREA SERVICE. 11. COORDINATE TRAFFIC CONTROL PLAN WITH CONSTRUCTION. LIMITS. 2. COMPLETE THAFFIC CONTROL PLAN WITH CONSTRUCTION. LIMITS. 2. COMPLETE TRAFFIC CONTROL PLAN WITH CONSTRUCTION. LIMITS. 3. REVIEW, GOORDINATE TRAFFIC CONTROL PLAN WITH CONSTRUCTION. LIMITS. 3. COMPLETE TRAFFIC CONTROL PLAN WITH CONSTRUCTION. LIMITS. 3. REVIEW, COORDINATE TRAFFIC CONTROL PLAN WITH CONSTRUCTION. LIMITS. 4. CONSTRUCTION. LIMITS. 5. CLOSURE OF THE ALTHORITY HAVING JURS DECTON. 5. CLOSURE OF STREETS AND SIDEWALKS SHALL BE SUBJECT TO THE APPROVAL OF THE OWNER'S REPRESENTATIVE AND THE CONTROL PLANA. SHELT TILLE TRAFFIC CONTROL PLANA. SHELT TILLE TRAFFIC CONTROL PLANA. SHELT TILLE THE APPORT OF TRAFFIC CONTROL PLANA. SHELT TILLE THAFFIC CONTROL PLANA. SHELT TILLE THE APPORT OF TRAFFIC CONTROL PLANA. SHELT TILLE THE APPORT OF TRAFFIC CONTROL PLANA. SHALL DE SUBJECT TO THE APPORT OF TRAFFIC CONTROL PLANA. SHELT TILLE THE APPORT OF TRAFFIC CONT		RAMP TO ACCOMMODATE SURFACE \langle	MISSOURI STATE CERTIFICATE
TO PROVIDE A TEMPORARY TURNING LANE DURING CONSTRUCTION. 6. REMOVE 3 PARKING SPACES FROM SERVICE TO PROVIDE A TEMPORARY TURNING LANE DURING CONSTRUCTION. 7. CONVERT 3 PARKING SPACES TO ADA PARKING SPACES. 8. REMOVE AND REINSTALL PARKING BUMPERS AS REQUIRED. 9. RE-STRIPE PARKING SPACES AS REQUIRED TO NORMAL SERVICE. 10. COMPLETE ALL WORK IN THIS AREA BEENTEEN OR/27/22 AND 10/20/22. 5000000000000000000000000000000000000			
 Incomparison provides a report of the particle provide a species to add particle provide a species to add particle provide a species of the particle provide a species of the particle provide a species of the provide a specondified a species of the provide a species of the p		TO PROVIDE A TEMPORARY TURNING LANE \langle	
CONVERT 3 PARKING SPACES TO ADA PARKING SPACES ADA PREINTALL PARKING BUMPERS AS REQUIRED. A RE-STRIPE PARKING SPACES AS REQUIRED FOR THE CURATORS OF THE UNIVERSITY OF MINSOURI A RE-STRIPE PARKING SPACES AS REQUIRED FOR THE CURATORS OF THE UNIVERSITY OF MINSOURI COLUMBIA, MISSOURI PROJECT NO. COLUMPLY WITH MANUAL ON UNIFORM TRAFFIC CONTROL PLAN AND THE MATHORY HAVING JURISDICTION. REVEW, COORDINATE AND OBTAIN APPROVAL OF THE TRAFFIC CONTROL PLAN AND THE INSTALLATION OF TRAFFIC CONTROL PLAN AND THE CITY OF COLUMBIA (THE CUTY) PRIOR TO PROCEEDING. MODIFY PLAN AND THE CONSTRUCTION PERIOD ADD TO COMPLY WITH THE CONSTRUCTION PERIOD ADD TO COMPLY WITH THE REQUIREMENTS OF THE OWNER'S REPRESENTATIVE AND THE CUTY. SUEDENCE OF STREETS AND SIDEWALKS SHALL BE SUBJECT TO THE RAPROVAL OF THE OWNER'S REPRESENTATIVE AND THE OWNER'S REPRES		TO PROVIDE A TEMPORARY TURNING LANE \langle	STREET STEAM, WATER, AND CHILLED WATER
AS REQUIRED. AS REQUIRED. AS REQUIRED. AS RECURNED. AS REQUIRED. AS REVIEW. AS REQUIRED. AS REVIEW. AS REQUIRED. AS REVIEW. AS REQUIRED. AS REVIEW. AS REQUIRED. AS REVIEW. AS REVIEW.			
 P. RE-STIPLE PARKING SPACES AS REQUIRED FOR TEMPORARY SERVICE AND RETURN TO NORMAL SERVICE. AND RETURN TO NORMAL SERVICE AND RETURN TO NORMAL SERVICE AND RETURN TO NORMAL SERVICE AND RETURN TO SOUTH BOUND ON HITT COMPLETE ALL WORK IN THIS AREA BETWEEN 06/27/22 AND 10/20/22. SOUTH BOUND ON HITT SOUTH BOUND ON HITT SOUTH BOUND ON HITT CORDENATE TRAFFIC CONTROL PLAN WITH CONSTRUCTION LIMITS, PHASING AND SCHEDULE REQUIREMENTS. COMPLY WITH MANUAL ON UNIFORM TRAFFIC CONTROL PLAN WITH CONSTRUCTION LIMITS, PHASING AND SCHEDULE REQUIREMENTS. COMPLY WITH MANUAL ON UNIFORM TRAFFIC CONTROL DEVICES (WITCD LATEST EDITION), MODOT STANDARDS & THE REQUIREMENTS OF THE AUTHORITY HAVING UNRISDICTION. REVIEW, COORDINATE AND OBTAIN APPROVAL OF THE TRAFFIC CONTROL DEVICES WITH THE OWNER'S REPRESENTATIVE AND THE GITY OF COLLBUIST OF THE OWNER'S REPRESENTATIVE AND THE GUTY OF COLLBUSCES INTO THE REQUIREMENTS OF THE OWNER'S REPRESENTATIVE AND THE GUTY OF COLLBUSCES INTO THE REQUIREMENTS OF THE OWNER'S REPRESENTATIVE AND THE GUTY. MODIFY PLAN AND DEVICES AS REQUIRED TO MAINTAIN SAFE CONDITIONS THROUGHOUT THE CONSTRUCTION PERIOD AND TO COMPLY WITH THE REQUIREMENTS OF THE OWNER'S REPRESENTATIVE AND THE CITY. SCLUE CONSTRUCTION PERIOD THE AUTHORY MAINTS AFE CONDITIONS THROUGHOUT THE CONSTRUCTION PERIOD AND TO COMPLY WITH THE REQUIREMENTS OF THE OWNER'S REPRESENTATIVE AND THE CITY. SCLUE CLAB SUBJECT TO THE APPROVAL OF THE CITY. SHEET NUMBER: 			
10. COMPLETE ALL WORK IN THIS AREA BETWEEN 06/27/22 AND 10/20/22. SOUTH BOUND ON HITT SOUTH BOUND ON HITT GENERAL NOTES: 1. COORDINATE TRAFFIC CONTROL PLAN WITH CONSTRUCTION LIMITS, PHASING AND SCHEDULE REQUIREMENTS. 2. COMPLY WITH MANUAL ON UNIFORM TRAFFIC CONTROL DEVICES (MUTCD LATEST EDITION), MODOT STANDARDS & THE REQUIREMENTS OF THE AUTHORITY HAVING JURISDICTION. 3. REVIEW, COORDINATE AND OBTAIN APPROVAL OF THE TRAFFIC CONTROL PLAN AND THE INSTALLATION OF TRAFFIC CONTROL PLAN AND THE CONSTRUCTION STRUCTION PERIOD AND TO COMPLY WITH THE OWNER'S REPRESENTATIVE AND THE CITY OF COLUMBIA (THE CITY) PRIOR TO PROCEEDING. 4. MODIFY PLAN AND DEVICES AS REQUIRED TO MAINTAIN SAFE CONDITIONS FIREOURGNUT THE CONSTRUCTION PERIOD AND TO COMPLY WITH THE REQUIREMENTS OF THE OWNER'S REPRESENTATIVE AND THE CITY. 5. CLOSURE OF STREETS AND SIDEWALKS SHALL BE SUBJECT TO THE APPROVAL OF THE OWNER'S REPRESENTATIVE AND THE CITY.		FOR TEMPORARY SERVICE AND RETURN TO	PROJECT NO.
WITE SOUTH BOUND ON HITT WITE BY: ON HITT DATE: DATE: DATE:			REVISION:
GENERAL NOTES: 1. COORDINATE TRAFFIC CONTROL PLAN WITH CONSTRUCTION LIMITS, PHASING AND SCHEDULE REQUIREMENTS. 2. COMPLY WITH MANUAL ON UNIFORM TRAFFIC CONTROL DEVICES (MUTCD LATEST EDITION), MODOT STANDARDS & THE REQUIREMENTS OF THE AUTHORITY HAVING JURISDICTION. 3. REVEW, COORDINATE AND DEVICES (MUTCD LATEST EDITION). 3. REVEW, COORDINATE AND OBTAIN APPROVAL OF THE TRAFFIC CONTROL PLAN AND THE INSTALLATION OF TRAFFIC CONTROL DEVICES WITH THE REQUIREMENTS I BY: CLB BY: CLB BY: CLB ISSUE DATE: 03-04-2021 Image: State of the OWNER'S REPRESENTATIVE AND THE CITY OF COLUMBIA (THE CITY) PRIOR TO PROCEEDING. 4. MODIFY PLAN AND DEVICES AS REQUIRED TO MAINTAIN SAFE CONDITIONS THROUGHOUT THE CONSTRUCTION PERIOR AND THE OWNER'S REPRESENTATIVE AND THE OWNER'S REPRESENTATIVE AND THE OWNER'S REPRESENTATIVE AND THE CITY. 5. CLOSURE OF STREETS AND SIDEWALKS SHALL BE SUBLECT TO THE APPROVAL OF THE OWNER'S REPRESENTATIVE AND THE CITY.		WORK SCOTT BOOND	BY: REVISION:
GENERAL NOTES: 1. COORDINATE TRAFFIC CONTROL PLAN WITH CONSTRUCTION LIMITS, PHASING AND SCHEDULE REQUIREMENTS. 2. COMPLY WITH MANUAL ON UNIFORM TRAFFIC CONTROL DEVICES (MUTCD LATEST EDTION), MODOT STANDARDS & THE REQUIREMENTS OF THE AUTHORITY HAVING JURISDICTION. 3. REVIEW, COORDINATE AND OBTAIN APPROVAL OF THE INSTALLIZION OF TRAFFIC CONTROL PLAN AND THE CITY OF CONTROL DEVICES WITH THE OWNER'S REPRESENTATIVE AND THE CONSTRUCTION STANDARDS AS REQUIRED TO MAINTAIN SAFE CONDITIONS THROUGHOUT THE CONSTRUCTION PERIOD AND TO COMPLY WITH THE REQUIREMENTS OF THE OWNER'S REPRESENTATIVE AND THE CITY. 5. CLOSURE OF STREETS AND SIDEWALKS SHALL BE SUBJECT TO THE APPROVAL OF THE OWNER'S REPRESENTATIVE AND THE CITY.			BY: REVISION: DATE:
GENERAL NOTES: Date: 1. COORDINATE TRAFFIC CONTROL PLAN WITH CONSTRUCTION LIMITS, PHASING AND SCHEDULE REQUIREMENTS. Date: 2. COMPLY WITH MANUAL ON UNIFORM TRAFFIC CONTROL DEVICES (MUTCD LATEST EDITION), MODOT STANDARDS & THE REQUIREMENTS OF THE AUTHORITY HAVING JURISDICTION. BY: CL B BY: 3. REVIEW, COORDINATE AND OBTAIN APPROVAL OF THE TRAFFIC CONTROL PLAN AND THE INSTALLATION OF TRAFFIC CONTROL DEVICES WITH THE OWNER'S REPRESENTATIVE AND THE CITY OF COLUMBIA (THE CITY) PRIOR TO PROCEEDING. B07 4. MODIFY PLAN AND DEVICES AS REQUIRED TO MAINTAIN SAFE CONDITIONS THROUGHOUT THE CONSTRUCTION PERIOD AND TO COMPLY WITH THE REQUIREMENTS OF THE OWNER'S REPRESENTATIVE AND THE CITY. B07 5. CLOSURE OF STREETS AND SIDEWALKS SHALL BE SUBJECT TO THE APPROVAL OF THE OWNER'S REPRESENTATIVE AND THE CITY. SHEET NUMBER:			REVISION: DATE: BY:
 1. COORDINATE TRAFFIC CONTROL PLAN WITH CONSTRUCTION LIMITS, PHASING AND SCHEDULE REQUIREMENTS. 2. COMPLY WITH MANUAL ON UNIFORM TRAFFIC CONTROL DEVICES (MUTCD LATEST EDITION), MODOT STANDARDS & THE DATE: 02/07/22 BY: CLB UNISDICTION. 3. REVIEW, COORDINATE AND OBTAIN APPROVAL OF THE AUTHORITY HAVING JURISDICTION. 3. REVIEW, COORDINATE AND OBTAIN APPROVAL OF THE RAFFIC CONTROL PLAN AND THE INSTALLATION OF TRAFFIC CONTROL PLAN AND THE CITY) PRIOR TO PROCEEDING. 4. MODIFY PLAN AND DEVICES AS REQUIRED TO MAINTAIN SAFE CONDITIONS THROUGHOUT THE CONSTRUCTION PERIOD AND TO COMPLY WITH THE REQUIREMENTS OF THE OWNER'S REPRESENTATIVE AND THE CITY. 5. CLOSURE OF STREETS AND SIDEWALKS SHALL BE SUBJECT TO THE APPROVAL OF THE OWNER'S REPRESENTATIVE AND THE CITY. 		<u>GENERAL NOTES:</u>	DATE:BY:
 2. COMPLY WITH MANUAL ON UNIFORM TRAFFIC CONTROL DEVICES (MUTCD LATEST EDITION), MODOT STANDARDS & THE REQUIREMENTS OF THE AUTHORITY HAVING JURISDICTION. 3. REVIEW, COORDINATE AND OBTAIN APPROVAL OF THE TRAFFIC CONTROL PLAN AND THE INSTALLATION OF TRAFFIC CONTROL DEVICES WITH THE OWNER'S REPRESENTATIVE AND THE CITY OF COLUMBIA (THE CITY) PRIOR TO PROCEEDING. 4. MODIFY PLAN AND DEVICES AS REQUIRED TO MAINTAIN SAFE CONDITIONS THROUGHOUT THE CONSTRUCTION PERIOD AND TO COMPLY WITH THE REQUIREMENTS OF THE OWNER'S REPRESENTATIVE AND THE CITY. 5. CLOSURE OF STREETS AND SIDEWALKS SHALL BE SUBJECT TO THE APPROVAL OF THE OWNER'S REPRESENTATIVE AND THE CITY. 5. SHEET NUMBER: 		CONSTRUCTION LIMITS, PHASING AND \langle	DATE: BY: REVISION: DATE:
 3. REVIEW, COORDINATE AND OBTAIN APPROVAL OF THE TRAFFIC CONTROL PLAN AND THE INSTALLATION OF TRAFFIC CONTROL DEVICES WITH THE OWNER'S REPRESENTATIVE AND THE CITY OF COLUMBIA (THE CITY) PRIOR TO PROCEEDING. 4. MODIFY PLAN AND DEVICES AS REQUIRED TO MAINTAIN SAFE CONDITIONS THROUGHOUT THE CONSTRUCTION PERIOD AND TO COMPLY WITH THE REQUIREMENTS OF THE OWNER'S REPRESENTATIVE AND THE CITY. 5. CLOSURE OF STREETS AND SIDEWALKS SHALL BE SUBJECT TO THE APPROVAL OF THE OWNER'S REPRESENTATIVE AND THE CITY. 5. CLOSURE OF STREETS AND SIDEWALKS SHALL BE SUBJECT TO THE APPROVAL OF THE OWNER'S REPRESENTATIVE AND THE CITY. 5. SHEET NUMBER: 		TRAFFIC CONTROL DEVICES (MUTCD LATEST EDITION), MODOT STANDARDS & THE REQUIREMENTS OF THE AUTHORITY HAVING	$\begin{array}{c c} \text{REVISION:} \underline{/2} & \underline{\text{ESI 009}} \\ \text{DATE:} & \underline{02/07/22} \\ \text{BY:} & \underline{\text{C L B}} \\ \text{REVISION: 1} & \underline{\text{IFC}} \\ \text{DATE:} & \underline{05/18/21} \\ \text{BY:} & \underline{\text{C L B}} \end{array}$
 4. MODIFY PLAN AND DEVICES AS REQUIRED TO MAINTAIN SAFE CONDITIONS THROUGHOUT THE CONSTRUCTION PERIOD AND TO COMPLY WITH THE REQUIREMENTS OF THE OWNER'S REPRESENTATIVE AND THE CITY. 5. CLOSURE OF STREETS AND SIDEWALKS SHALL BE SUBJECT TO THE APPROVAL OF THE OWNER'S REPRESENTATIVE AND THE CITY. SHEET NUMBER: 		APPROVAL OF THE TRAFFIC CONTROL PLAN AND THE INSTALLATION OF TRAFFIC CONTROL DEVICES WITH THE OWNER'S REPRESENTATIVE AND THE CITY OF COLUMBIA (THE CITY) PRIOR TO	ENGINEER PROJECT NO.: 1807 FILE: 1807-GC-703.DWG DRAWN BY: CLB CHECKED BY: CLB APPROVED BY: CLB
5. CLOSURE OF STREETS AND SIDEWALKS SHALL BE SUBJECT TO THE APPROVAL OF THE OWNER'S REPRESENTATIVE AND THE CITY.		TO MAINTAIN SAFE CONDITIONSTHROUGHOUT THE CONSTRUCTION PERIODAND TO COMPLY WITH THE REQUIREMENTSOF THE OWNER'S REPRESENTATIVE AND	SHEET TITLE: TRAFFIC CONTROL PLAN -
		SHALL BE SUBJECT TO THE APPROVAL OF THE OWNER'S REPRESENTATIVE AND THE	PHASE 2B
GC-704			
			GC-704
	<u>~</u>	······································	