

Thompson Center


Logistics Plan

Pre - Mobilization

- 1 Site Fence
- 2 Parking Area
- 3 Emergency Gathering Space

- 4 WT Trailers
- 5 Restroom Facilities
- 6 Site Access Gates

01.15.24 - 02.02.24

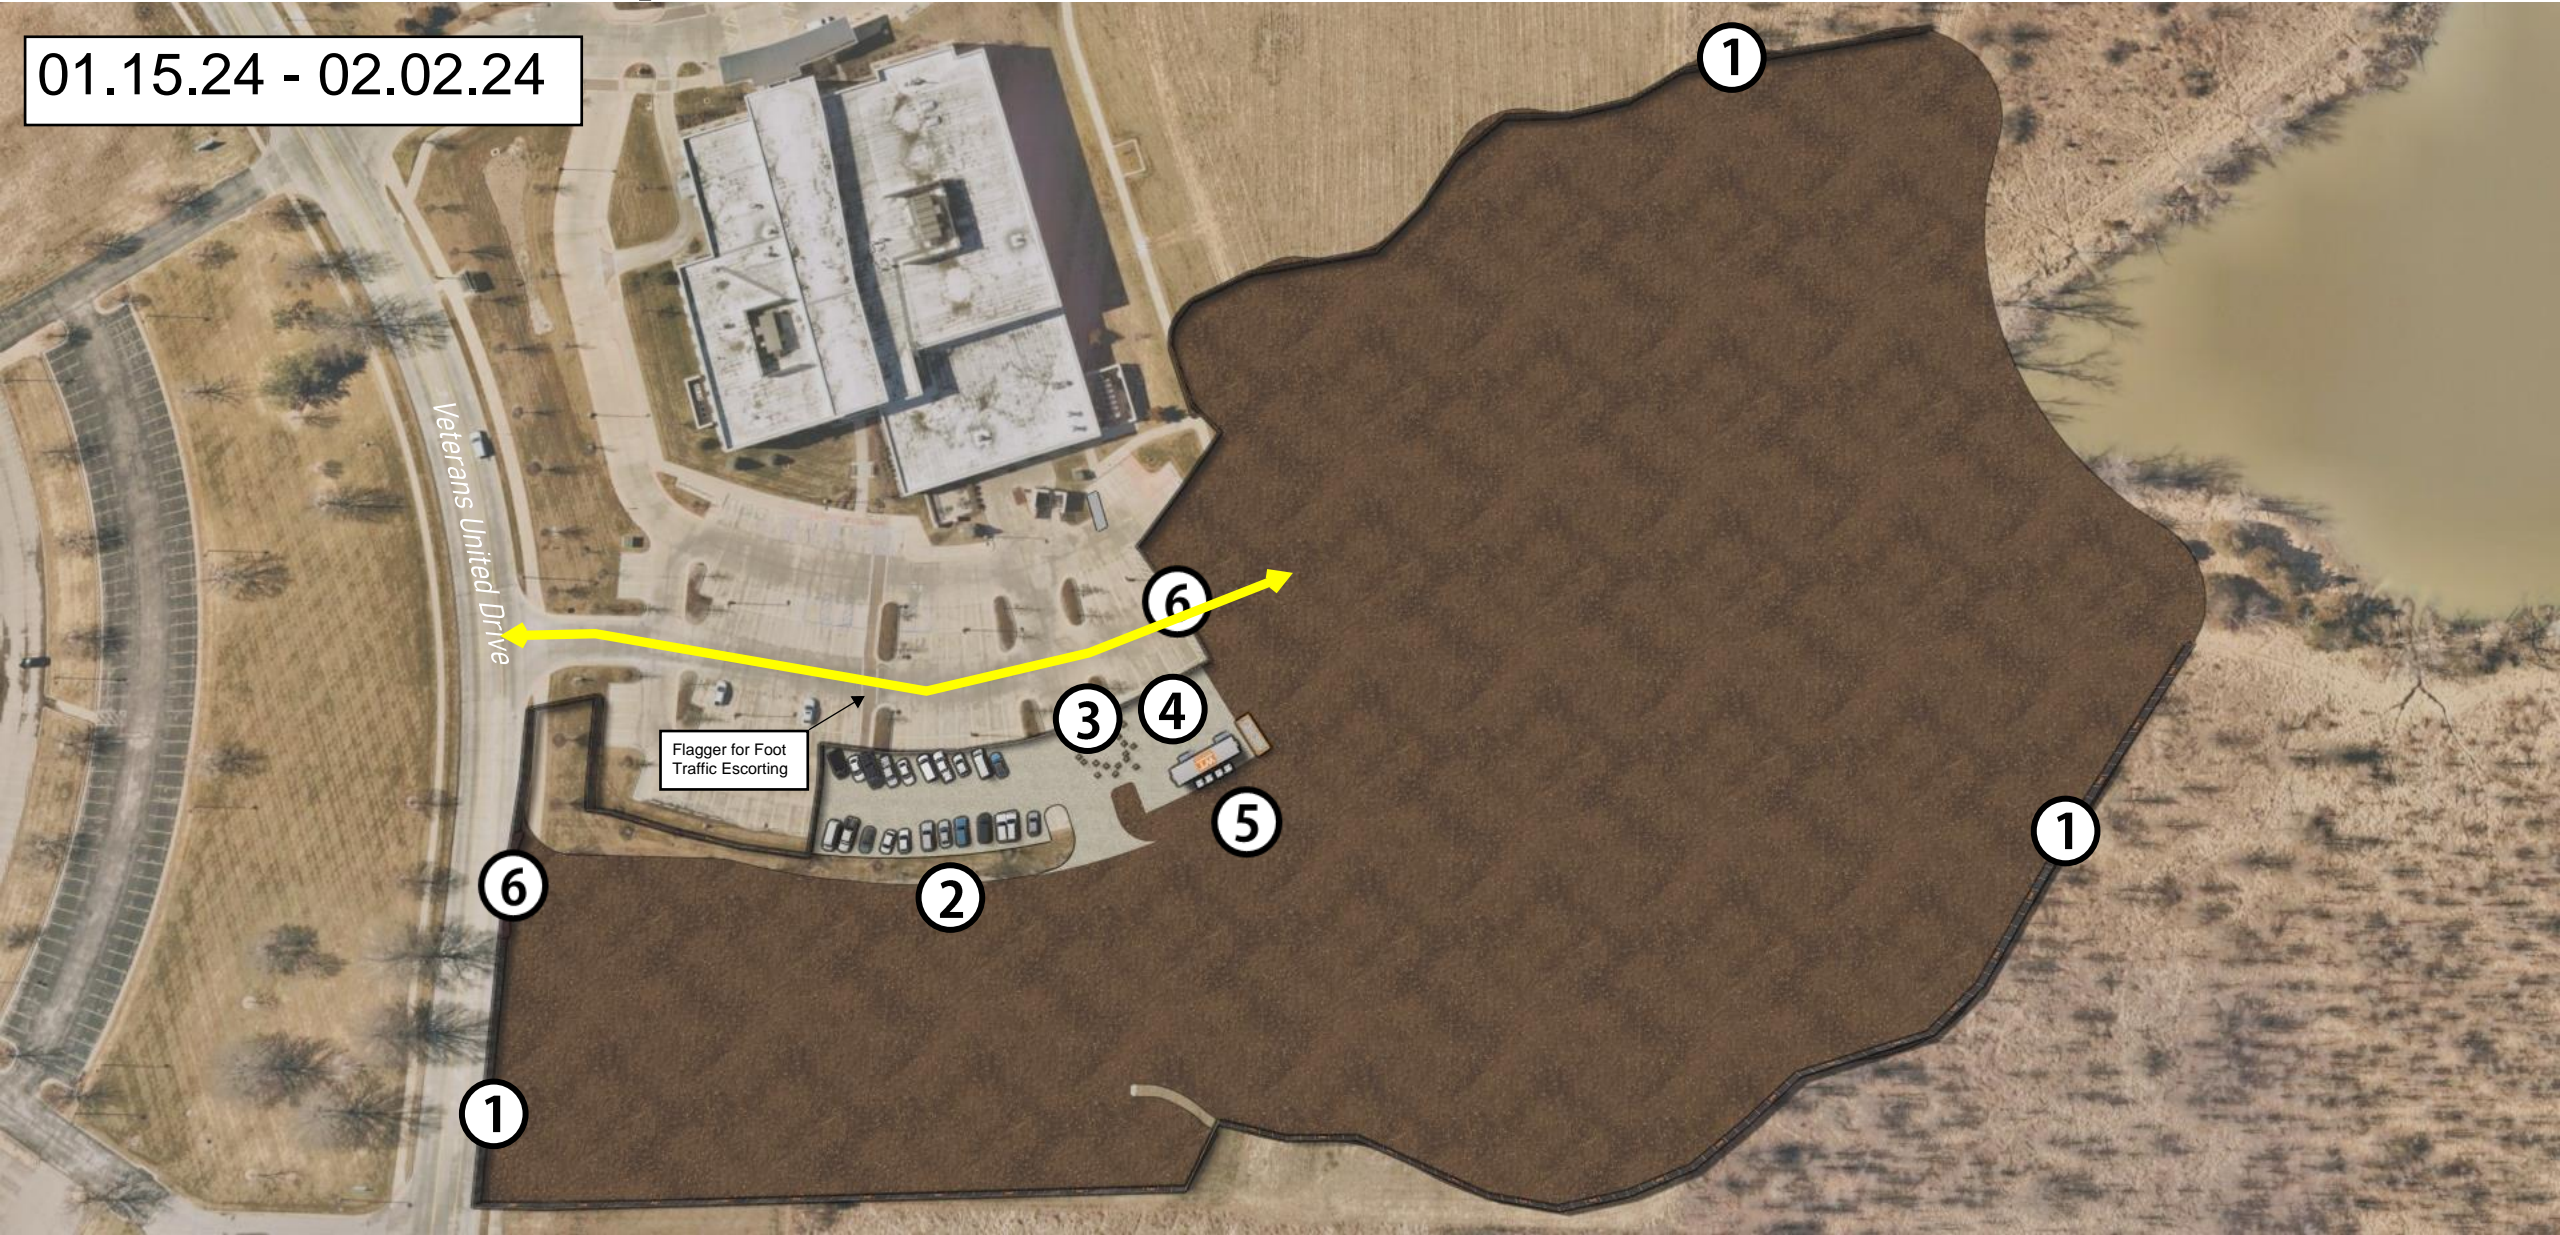

Thompson Center

Logistics Plan


Pre - Mobilization

- 1 Site Fence
- 2 Parking Area
- 3 Emergency Gathering Space

- 4 WT Trailers
- 5 Restroom Facilities
- 6 Site Access Gates



02.02.24 - 04.08.24

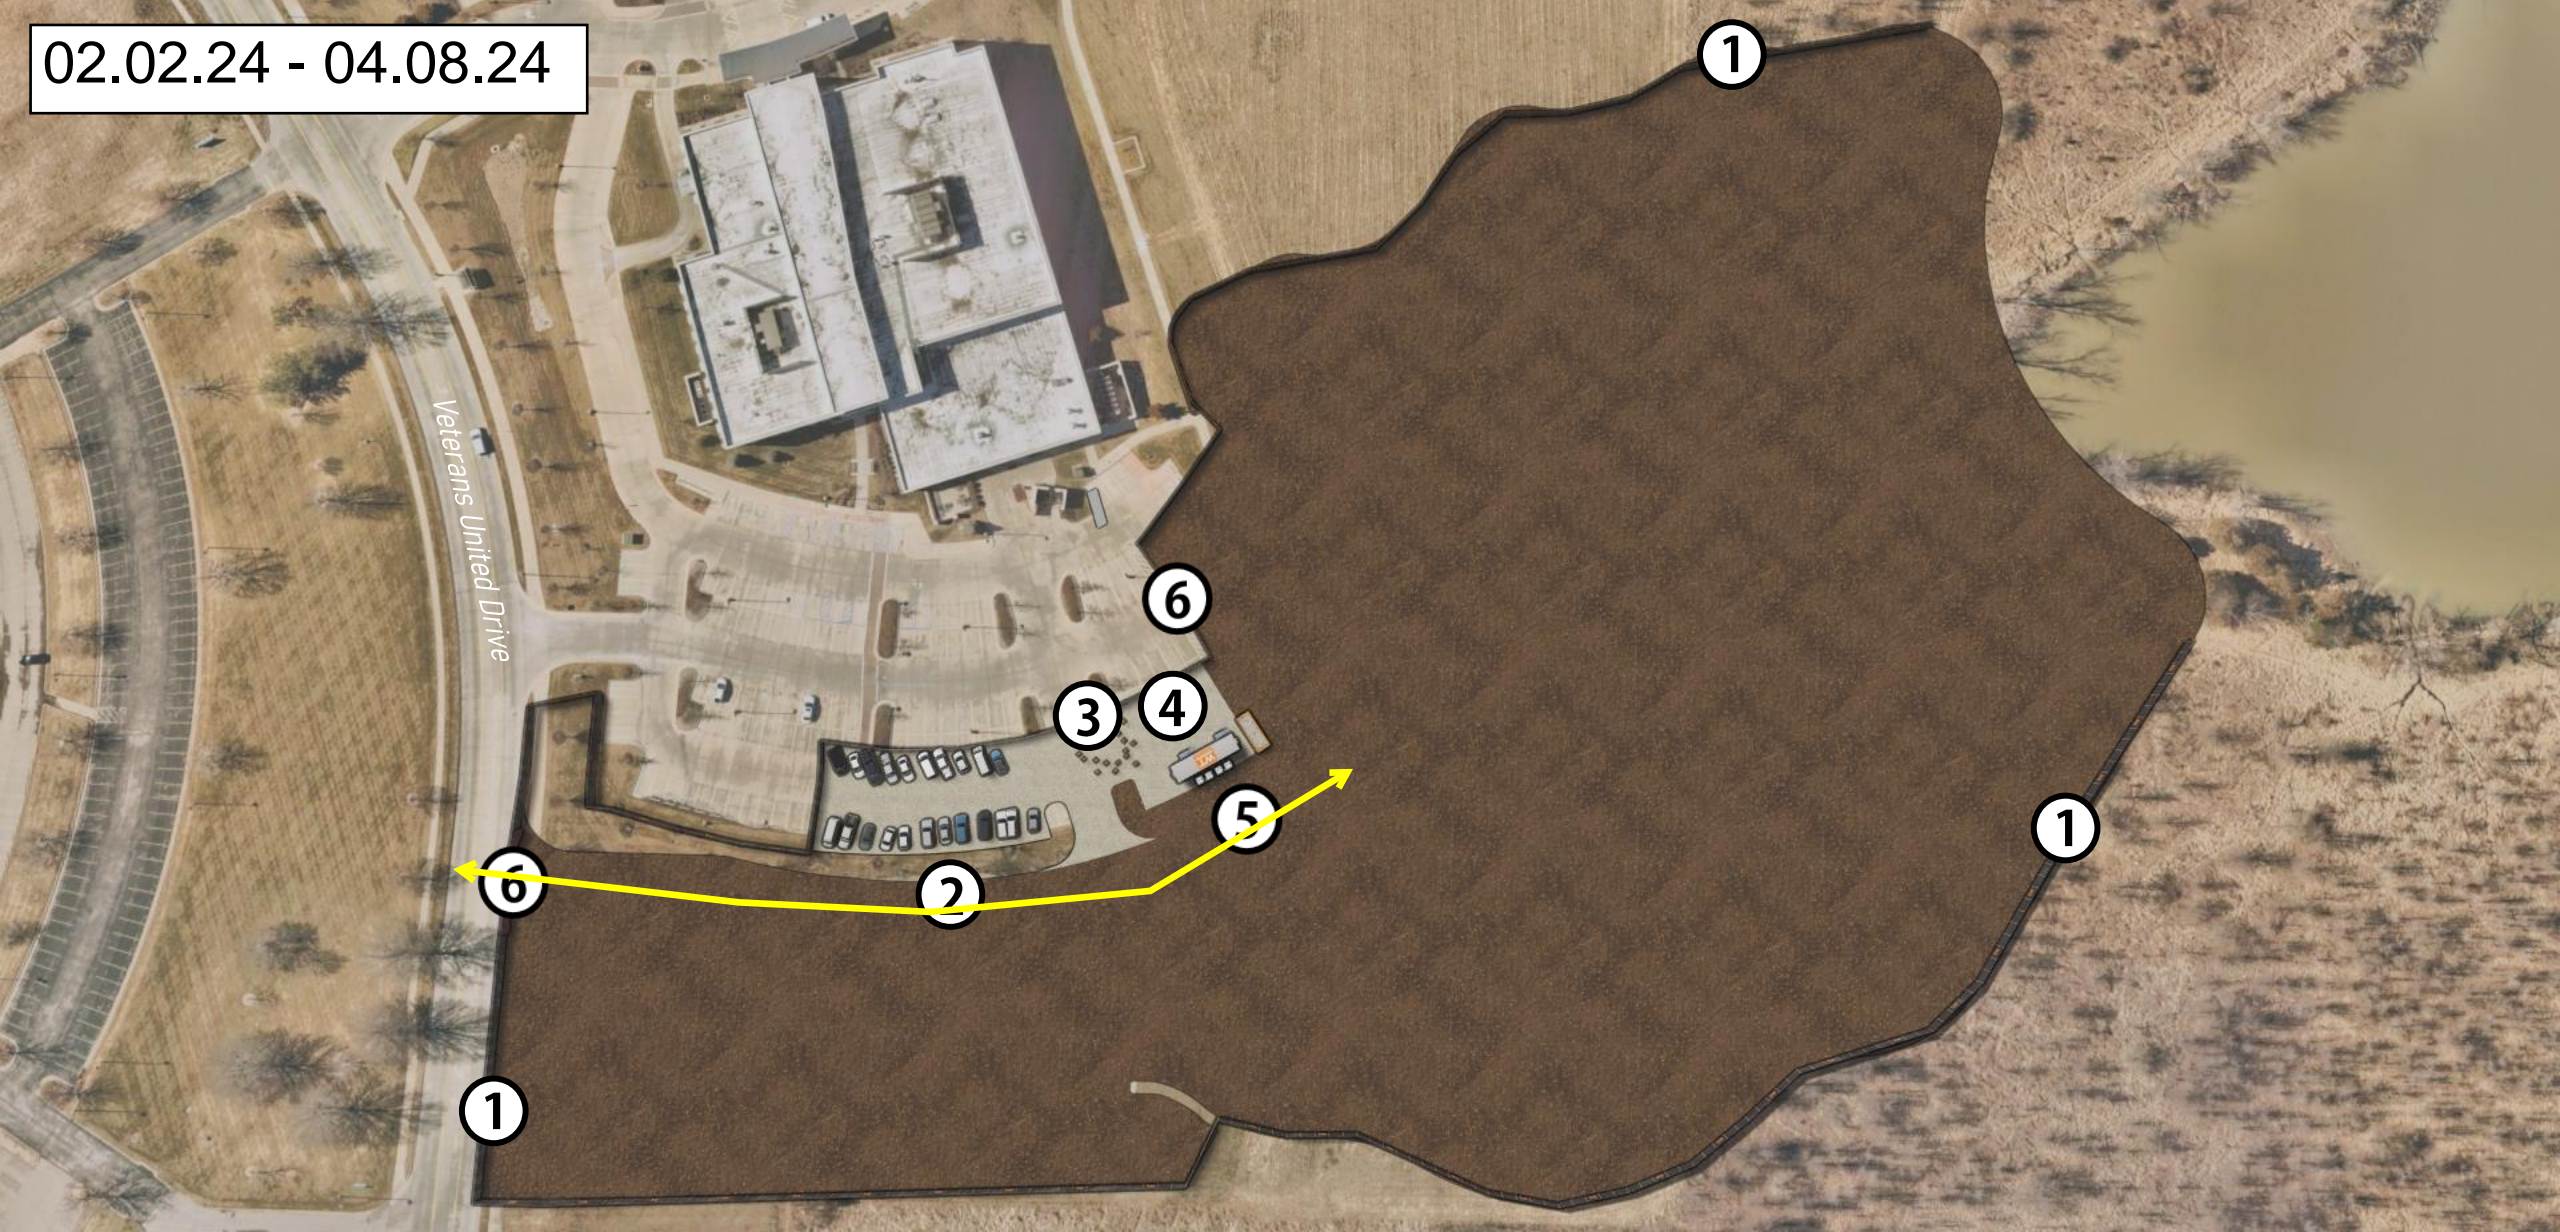

Thompson Center

Logistics Plan

Phase I: Parking


- 1 Site Fence
- 2 Parking Area
- 3 Emergency Gathering Space

- 4 WT Trailers
- 5 Restroom Facilities
- 6 Site Access Gates
- 7 Delivery Route

- 8 Laydown Area
- 9 Dumpsters
- 10 Trade Partner Trailers/Conex
- 11 Phased Work Area



04.08.24 - 07.03.24

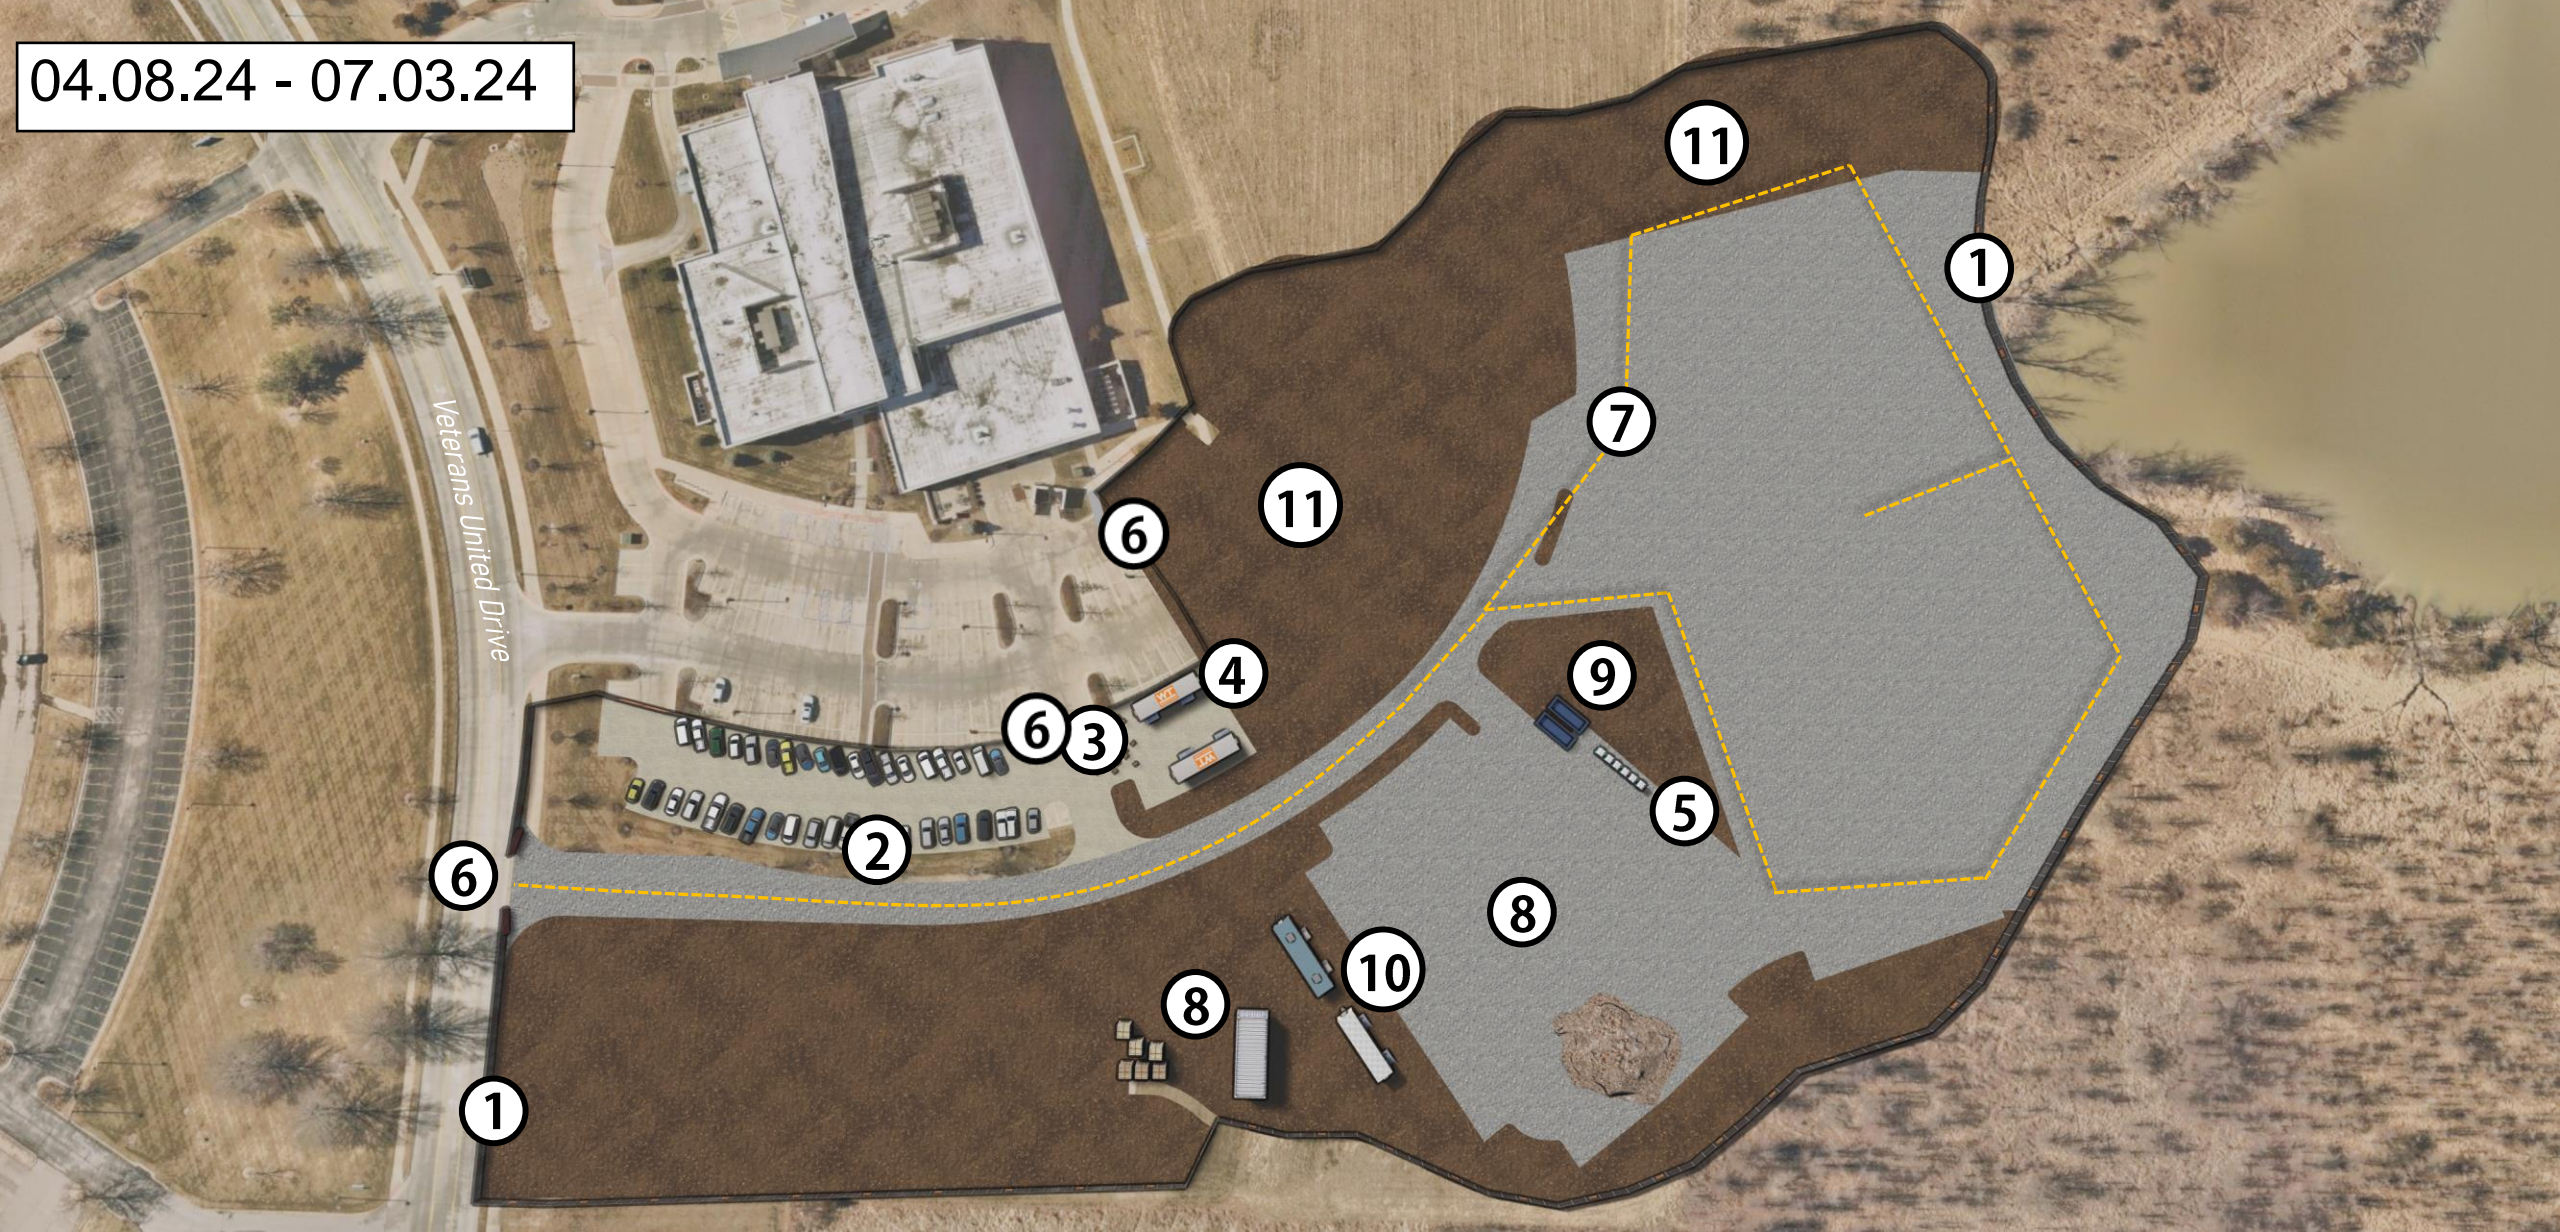

Thompson Center

Logistics Plan

Phase II: Main Road


- 1 Site Fence
- 2 Parking Area
- 3 Emergency Gathering Space

- 4 WT Trailers
- 5 Restroom Facilities
- 6 Site Access Gates
- 7 Delivery Route

- 8 Laydown Area
- 9 Dumpsters
- 10 Trade Partner Trailers/Conex
- 11 Phased Work Area



07.03.24 - 09.25.24

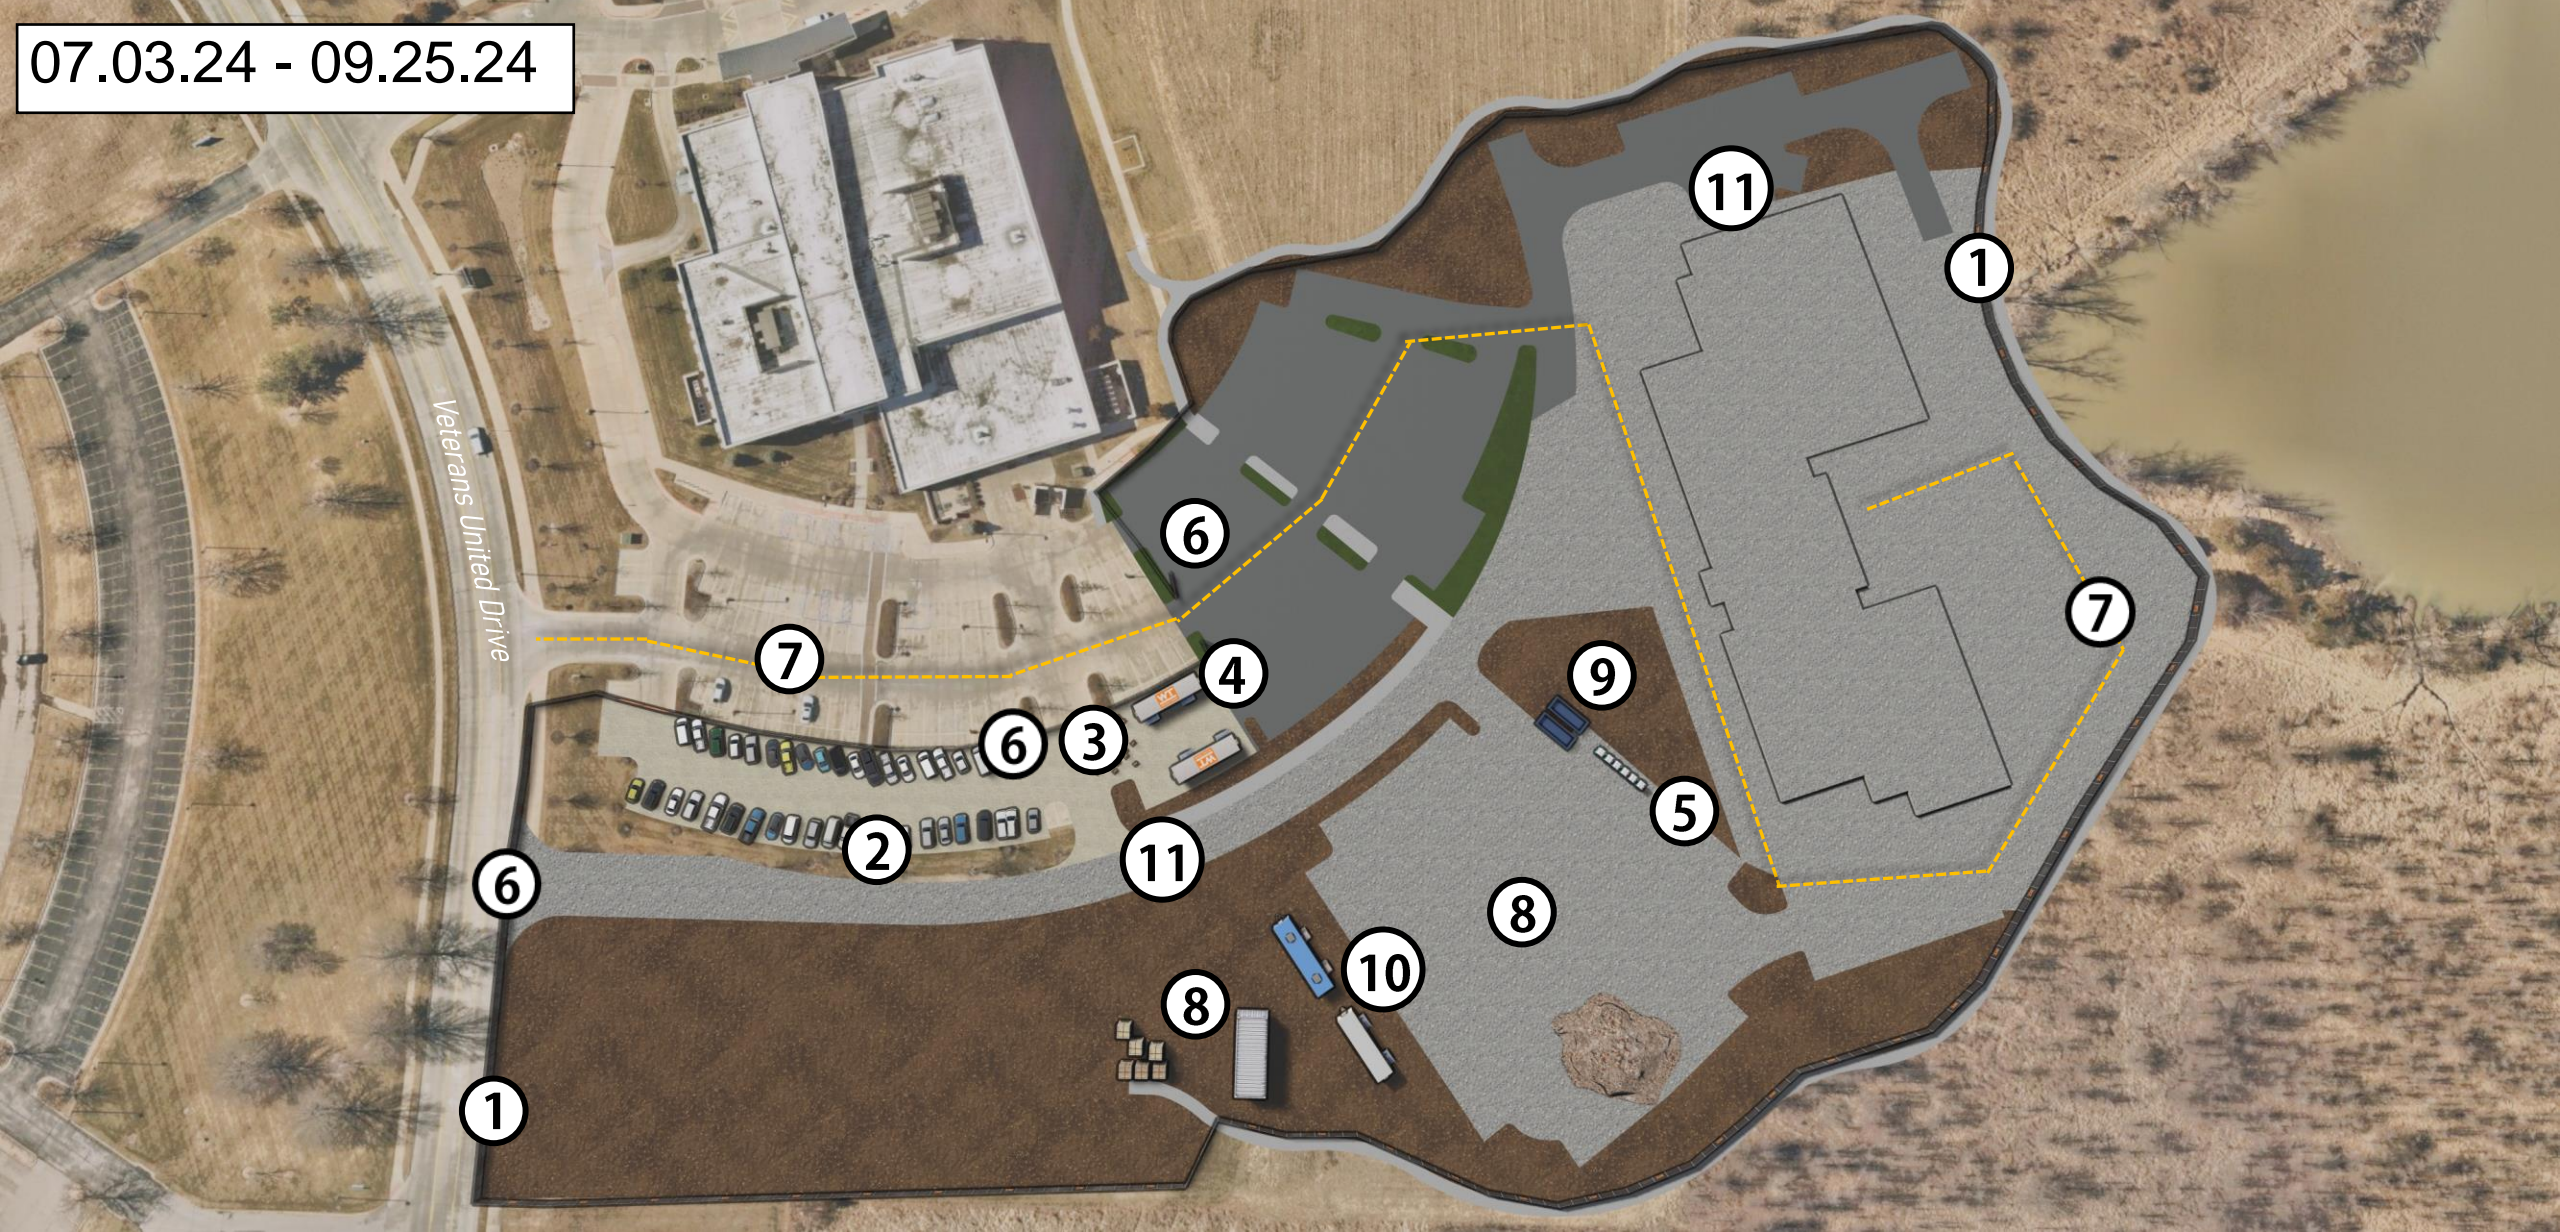

Thompson Center


Logistics Plan

Phase III: Parking

- 1 Site Fence
- 2 Parking Area
- 3 Emergency Gathering Space

- 4 WT Trailers
- 5 Restroom Facilities
- 6 Site Access Gates
- 7 Delivery Route

- 8 Laydown Area
- 9 Dumpsters
- 10 Trade Partner Trailers/Conex
- 11 Phased Work Area

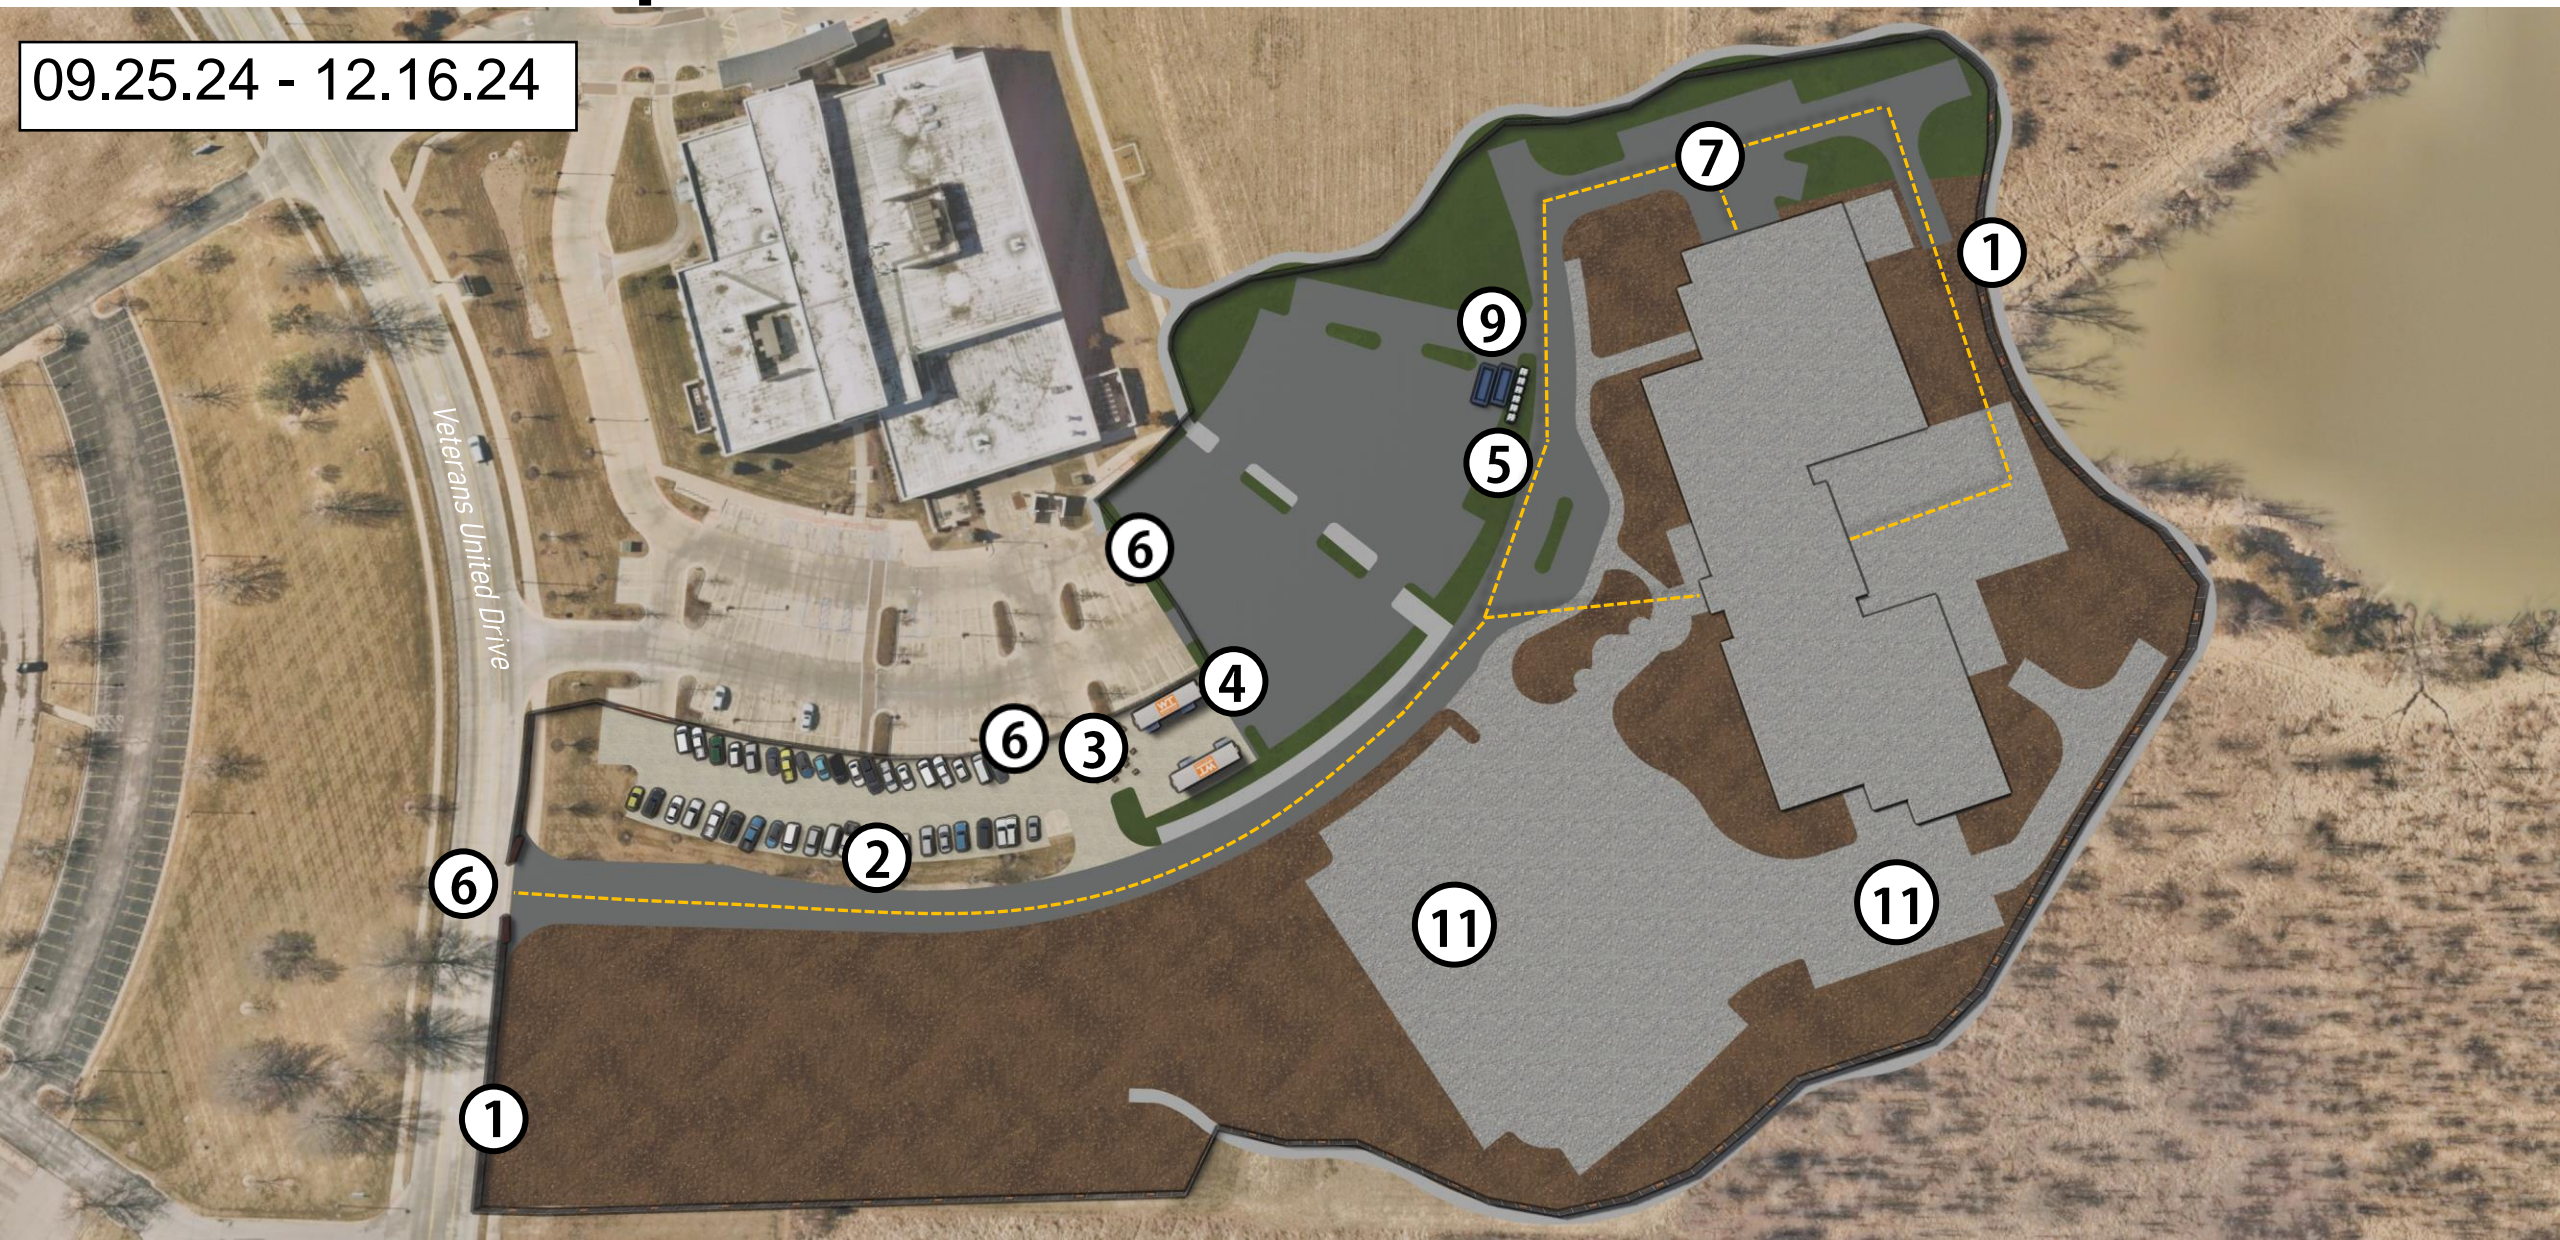

09.25.24 - 12.16.24

Veterans United Drive

Thompson Center

Logistics Plan

Phase IV: Sidewalks & Landscape


- 1 Site Fence
- 2 Parking Area
- 3 Emergency Gathering Space

- 4 WT Trailers
- 5 Restroom Facilities
- 6 Site Access Gates
- 7 Delivery Route

- 8 Laydown Area
- 9 Dumpsters
- 10 Trade Partner Trailers/Conex
- 11 Phased Work Area



12.16.24 - 06.25.25

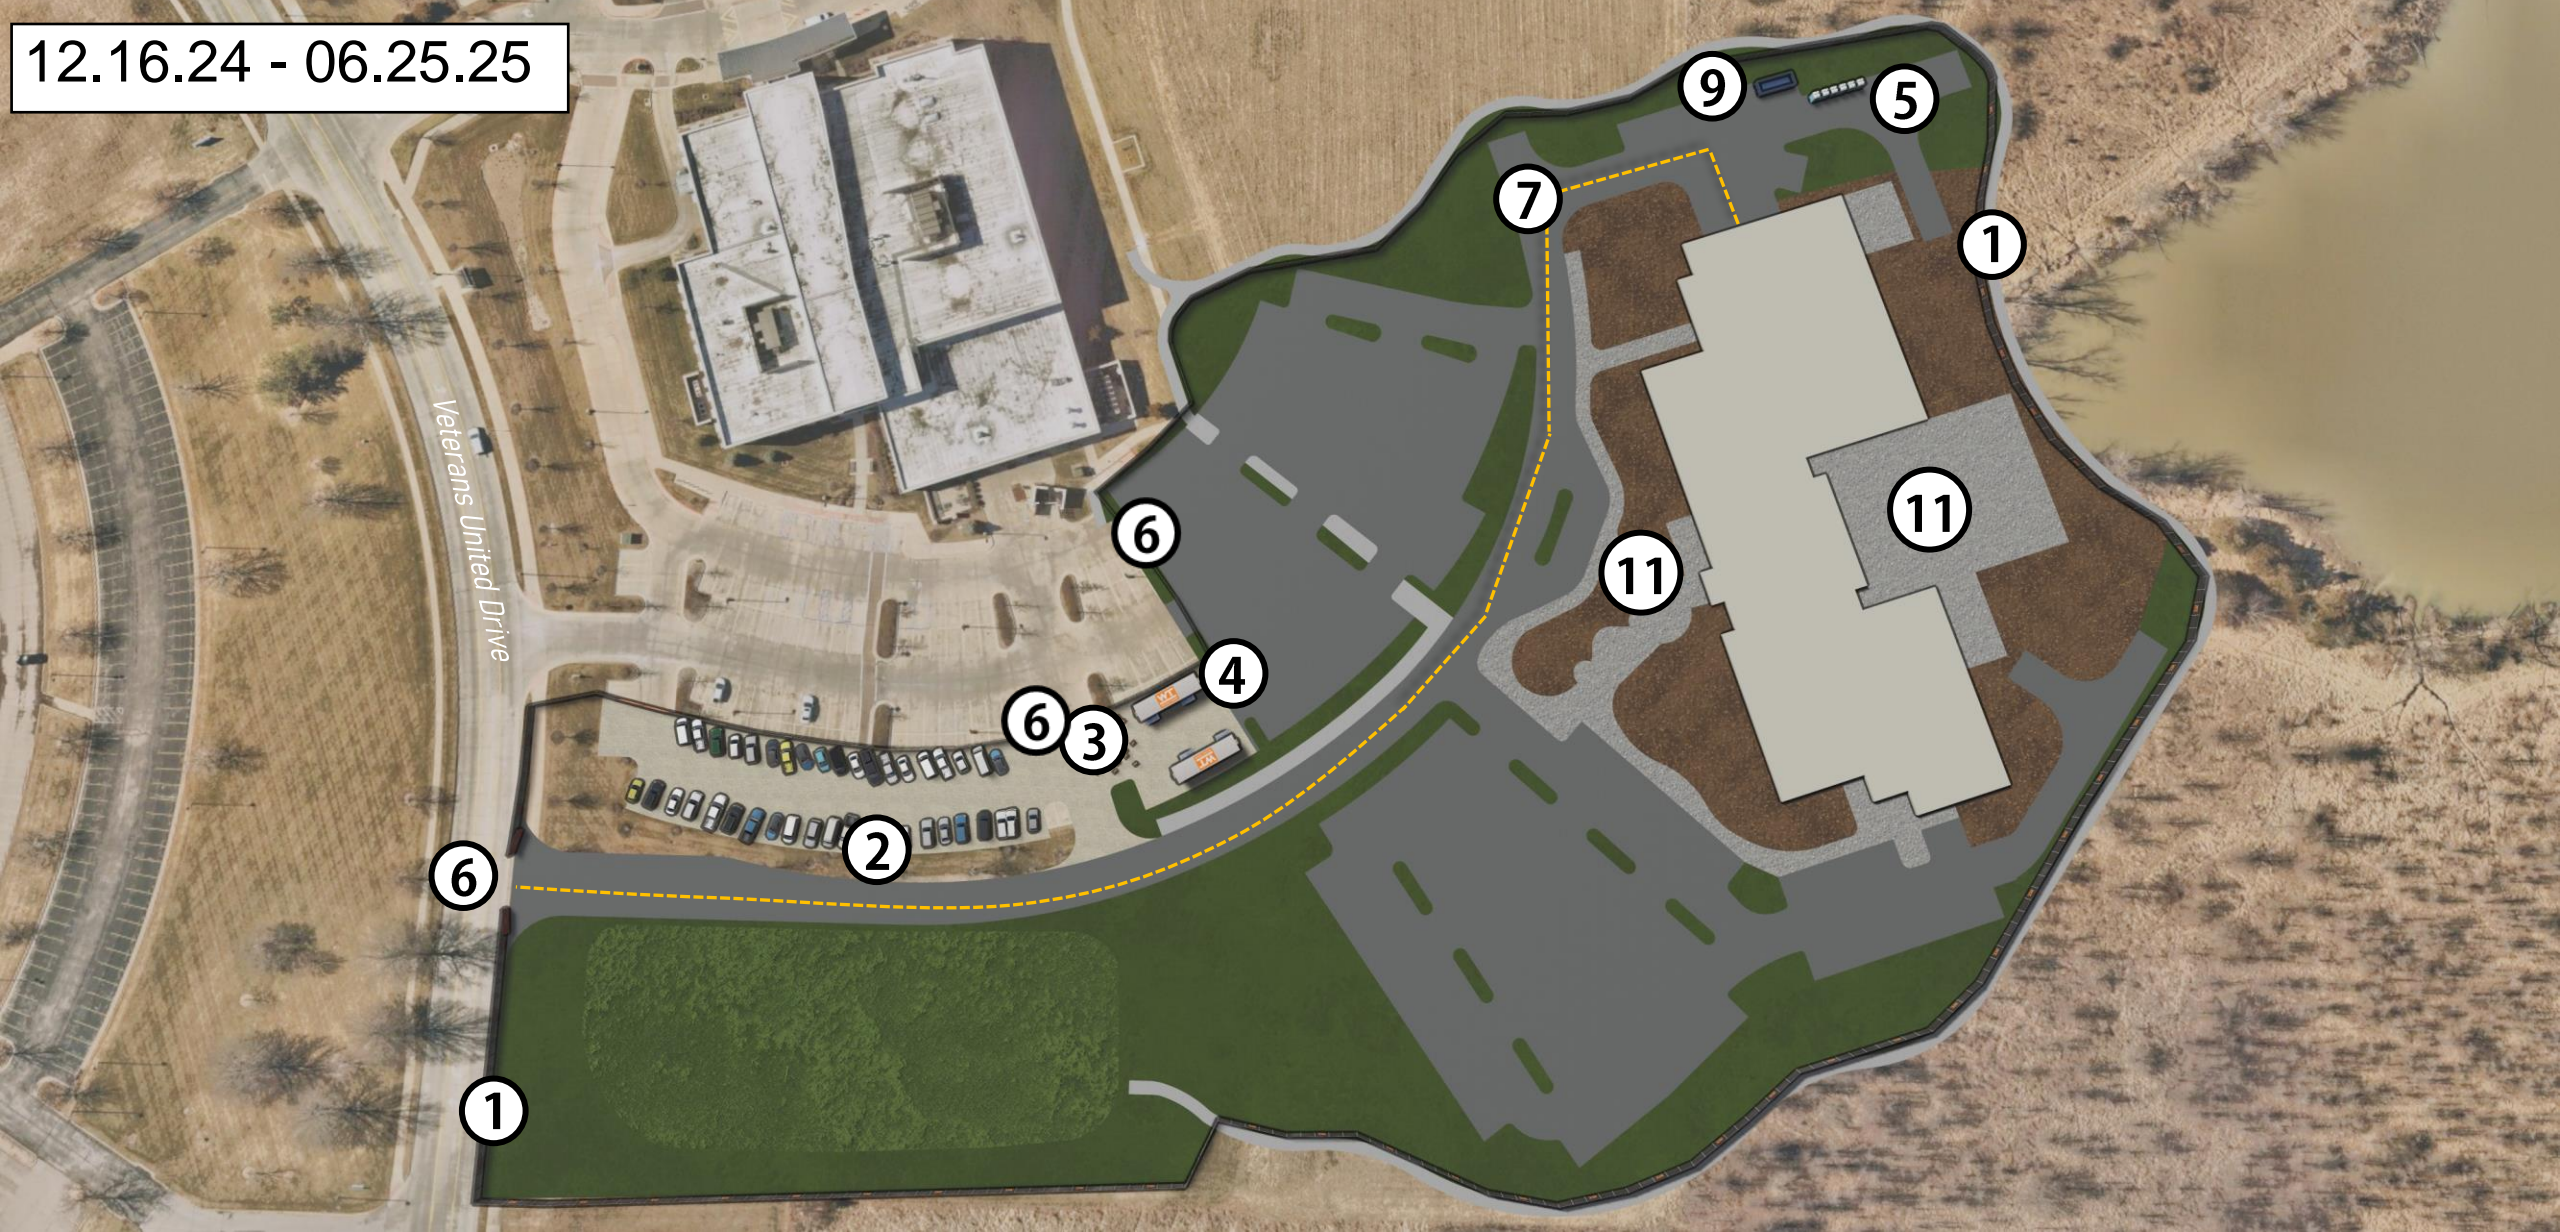

Thompson Center

Logistics Plan
Exterior Completed


- 1 Site Fence
- 2 Parking Area
- 3 Emergency Gathering Space

- 4 WT Trailers
- 5 Restroom Facilities
- 6 Site Access Gates
- 7 Delivery Route

- 8 Laydown Area
- 9 Dumpsters
- 10 Trade Partner Trailers/Conex
- 11 Phased Work Area



06.25.25 - 10.25.25 Completion

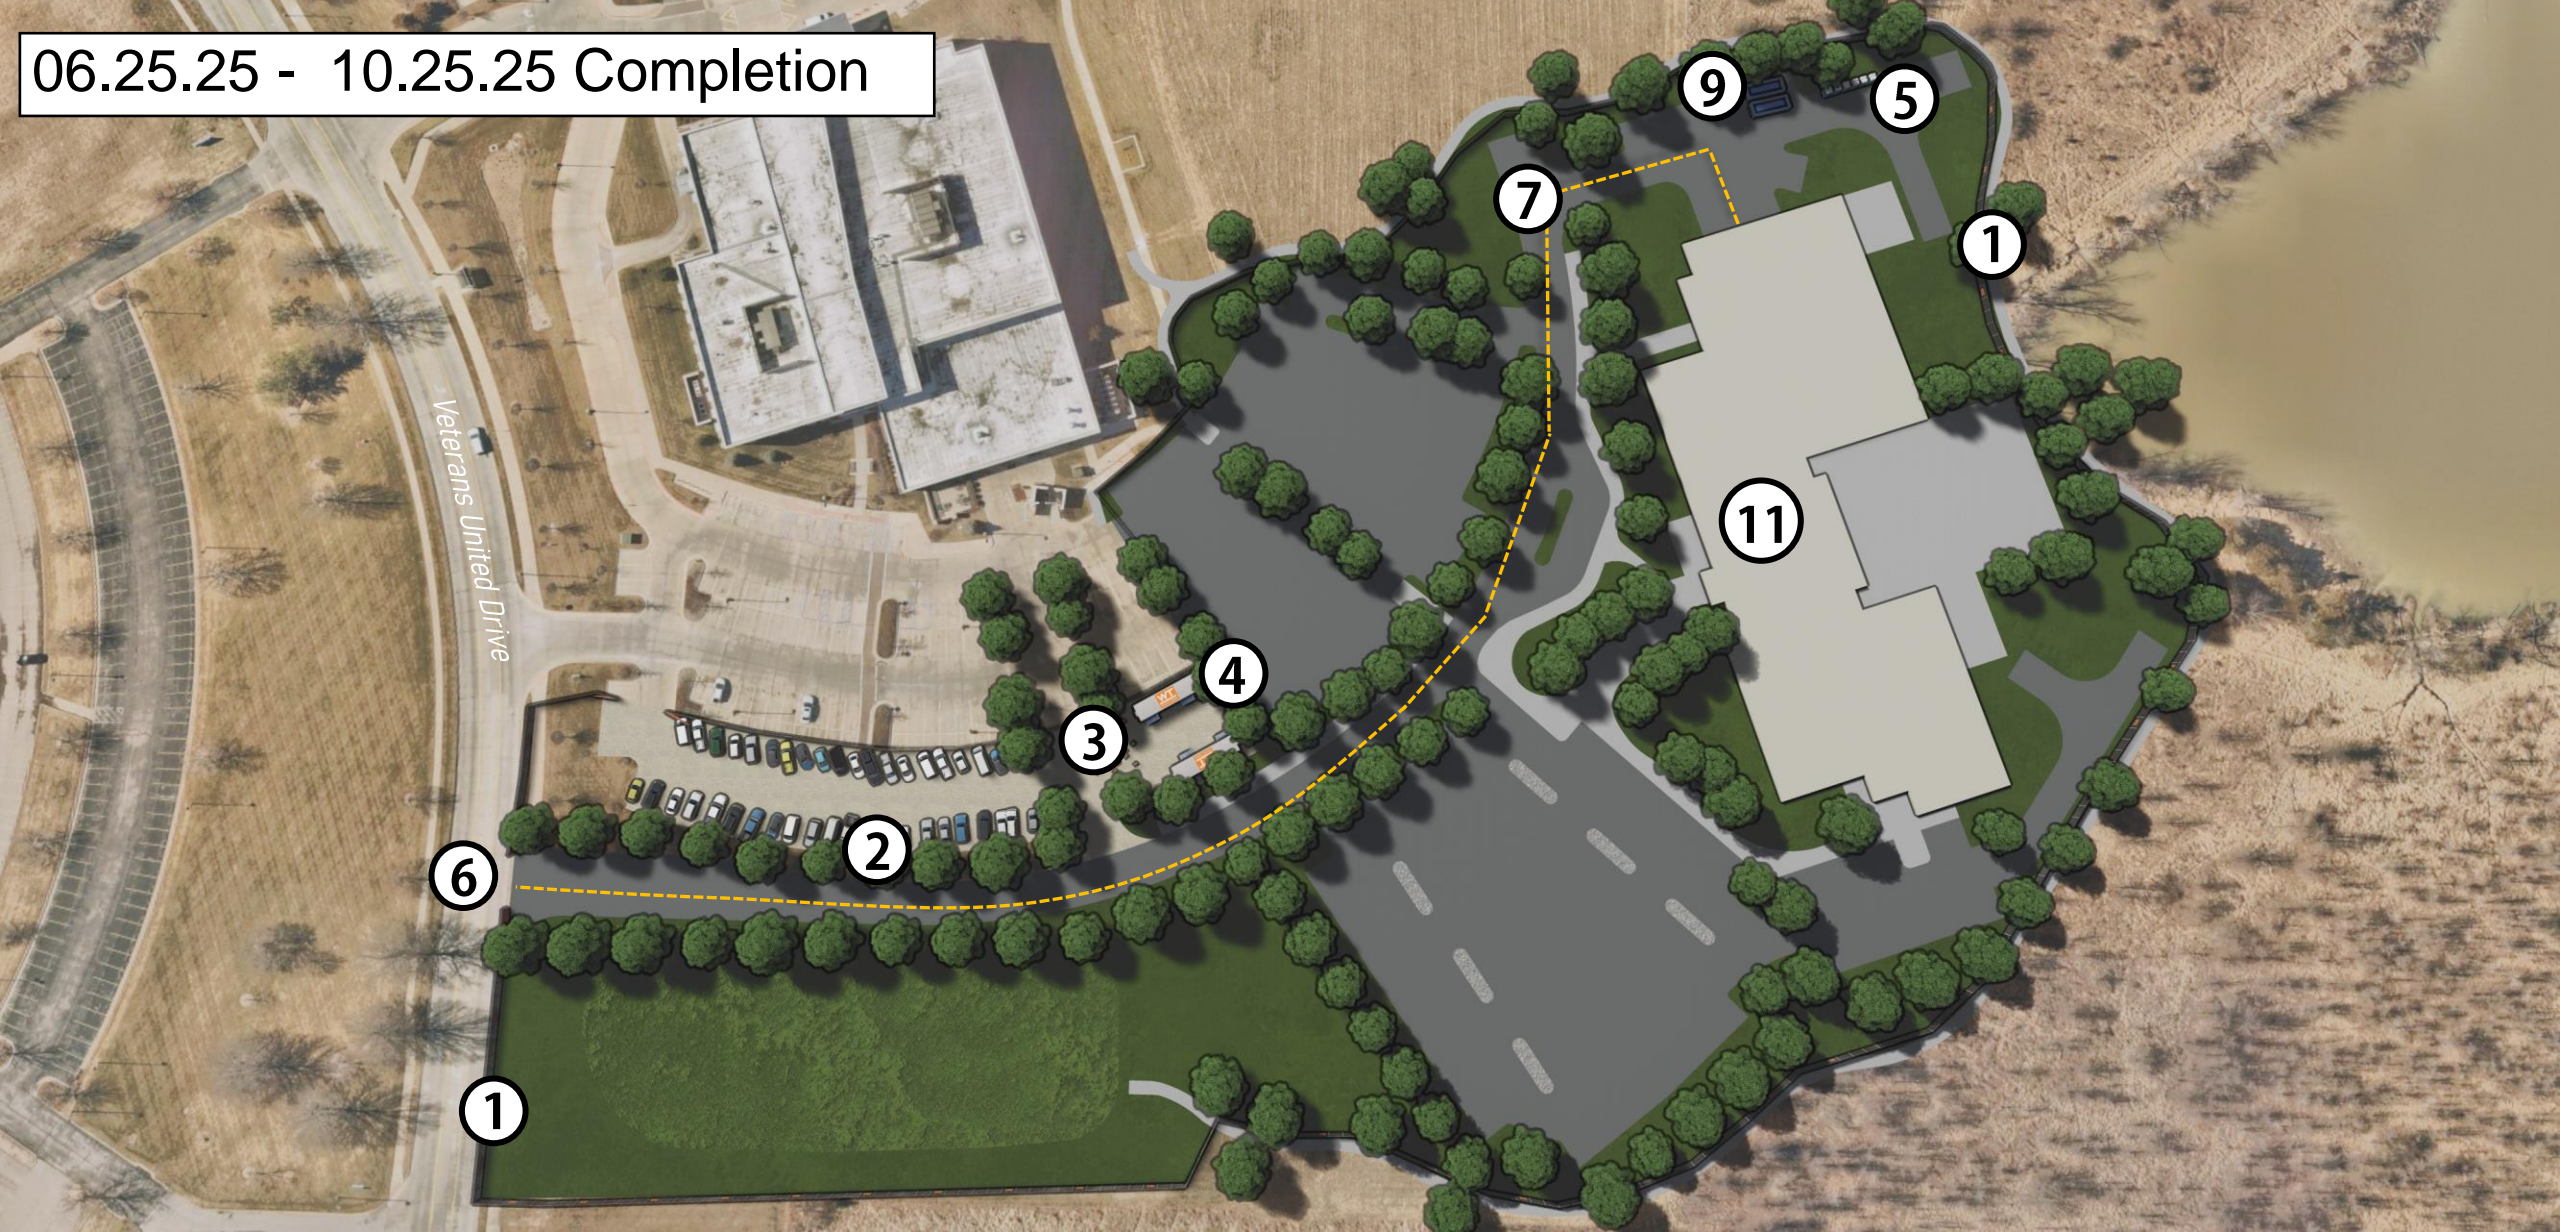

G
F
E
D
C
B
A

