



WACO ROAD
 RIGHT-OF-WAY VACATION
 DELL JONES PLAT 2
 PLAT BOOK 39, PAGE 10

X:\Project\BOON - Boone Construction\Deil Jones Plat 3 and Vacation at Brown Station Rd and Waco Rd\DRAWINGS\BOON22-01 Vacation Exhibits.dwg VACATIONS

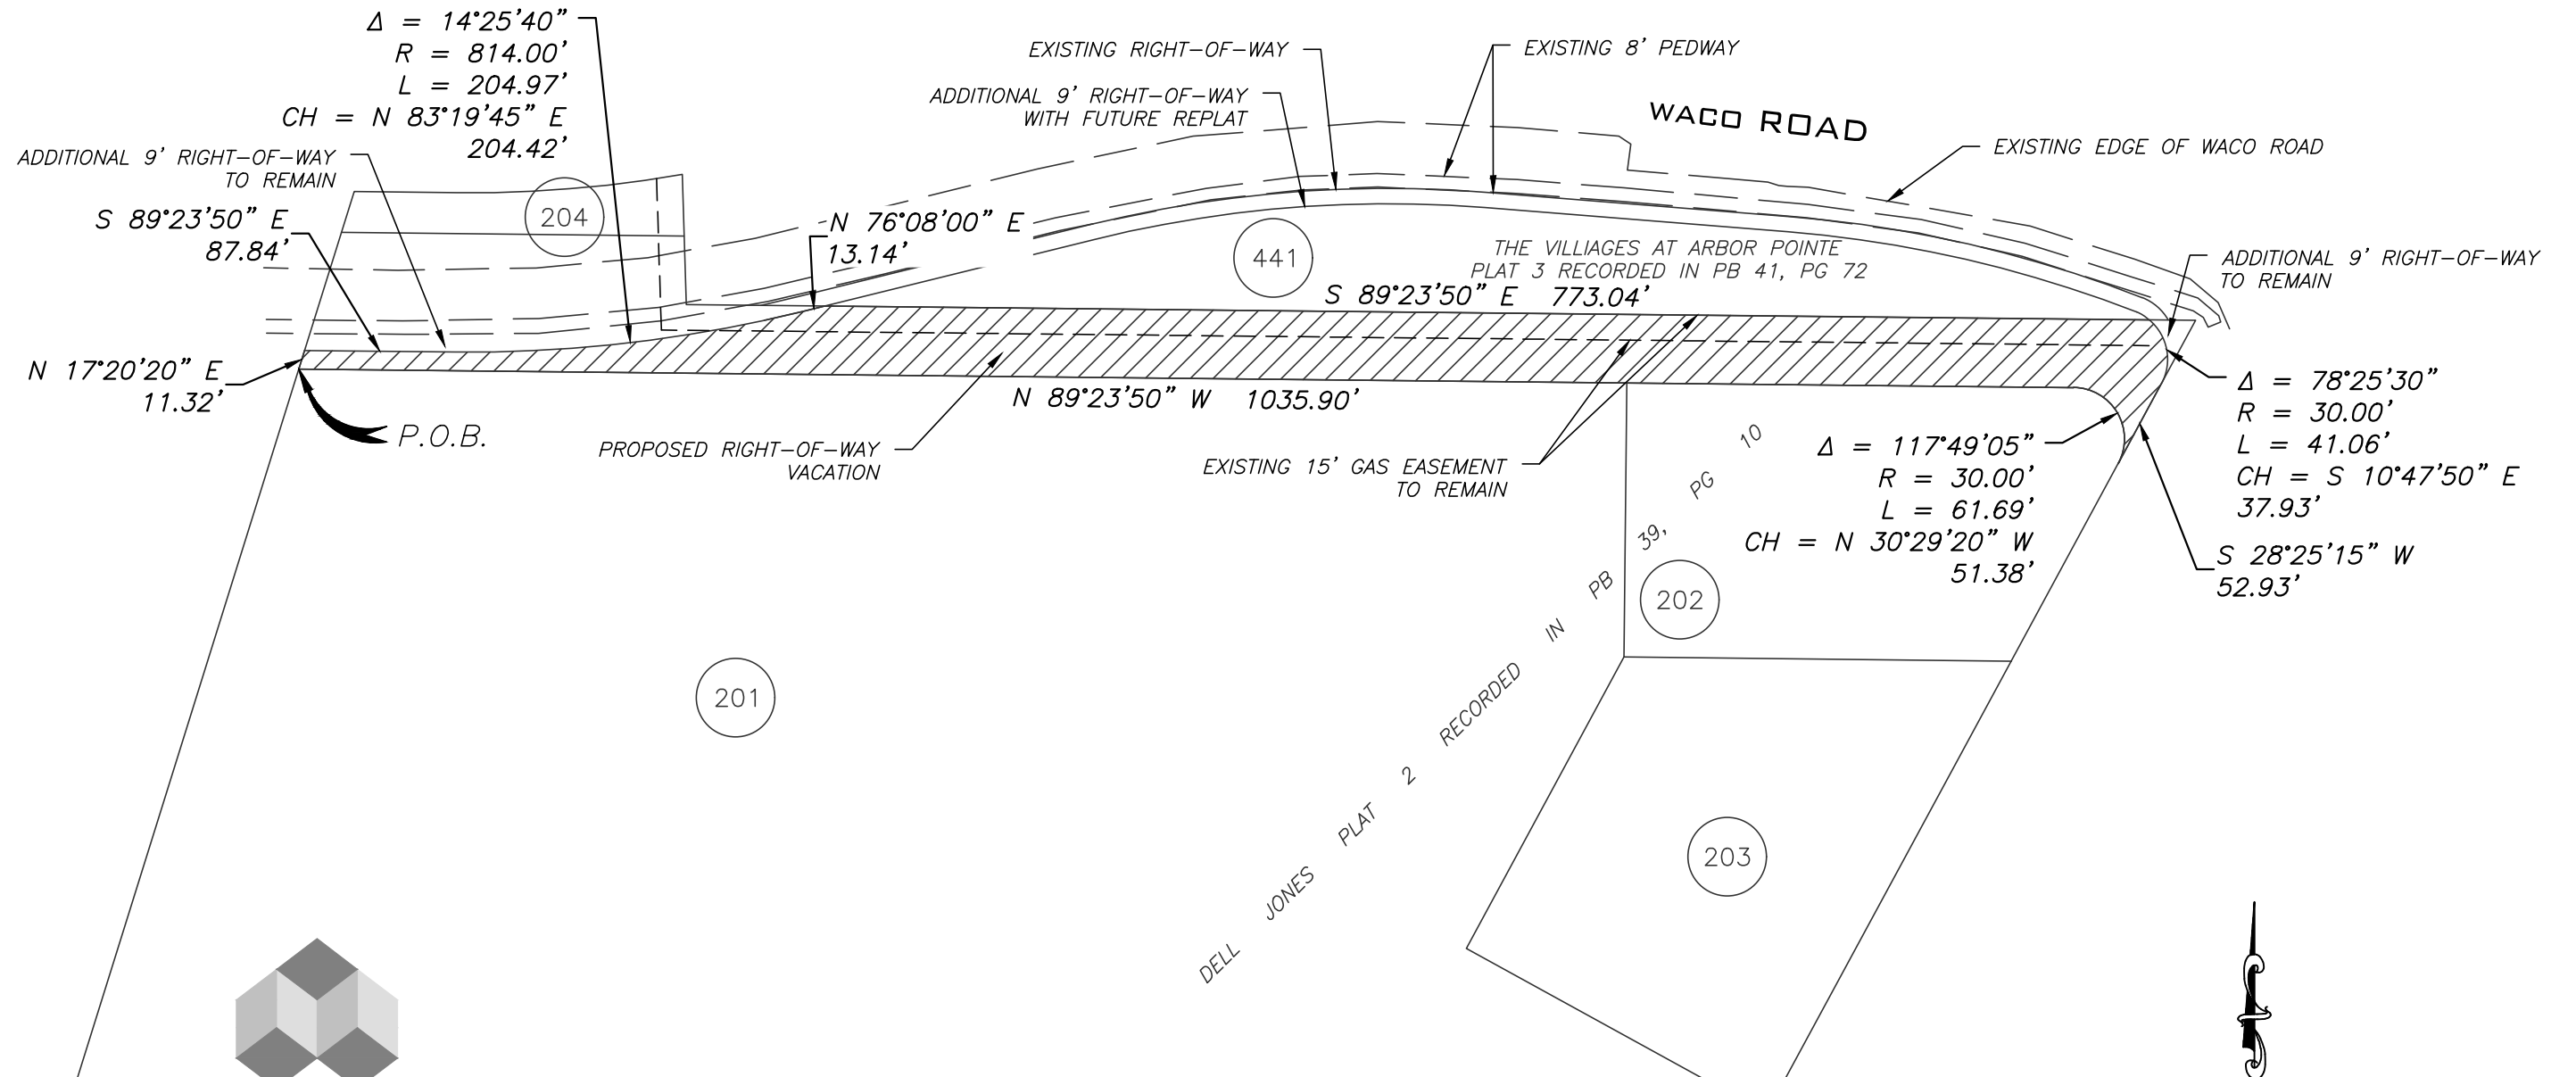


A CIVIL GROUP

CIVIL ENGINEERING - PLANNING - SURVEYING
 3401 BROADWAY BUSINESS PARK COURT
 SUITE 105
 COLUMBIA, MD 65203
 PH: (573) 817-5750, FAX: (573) 817-1677
 MISSOURI CERTIFICATE OF AUTHORITY: 2001006115

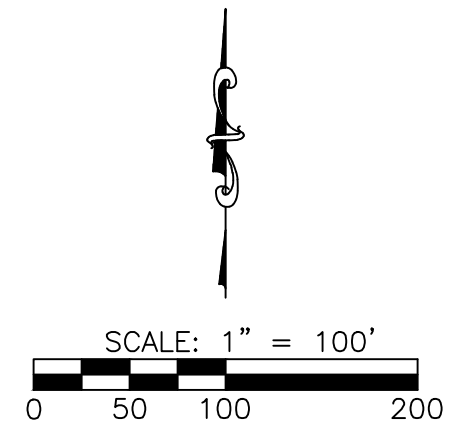

WACO ROAD
 EASEMENT VACATION
 DELL JONES PLAT 2
 PLAT BOOK 39, PAGE 10

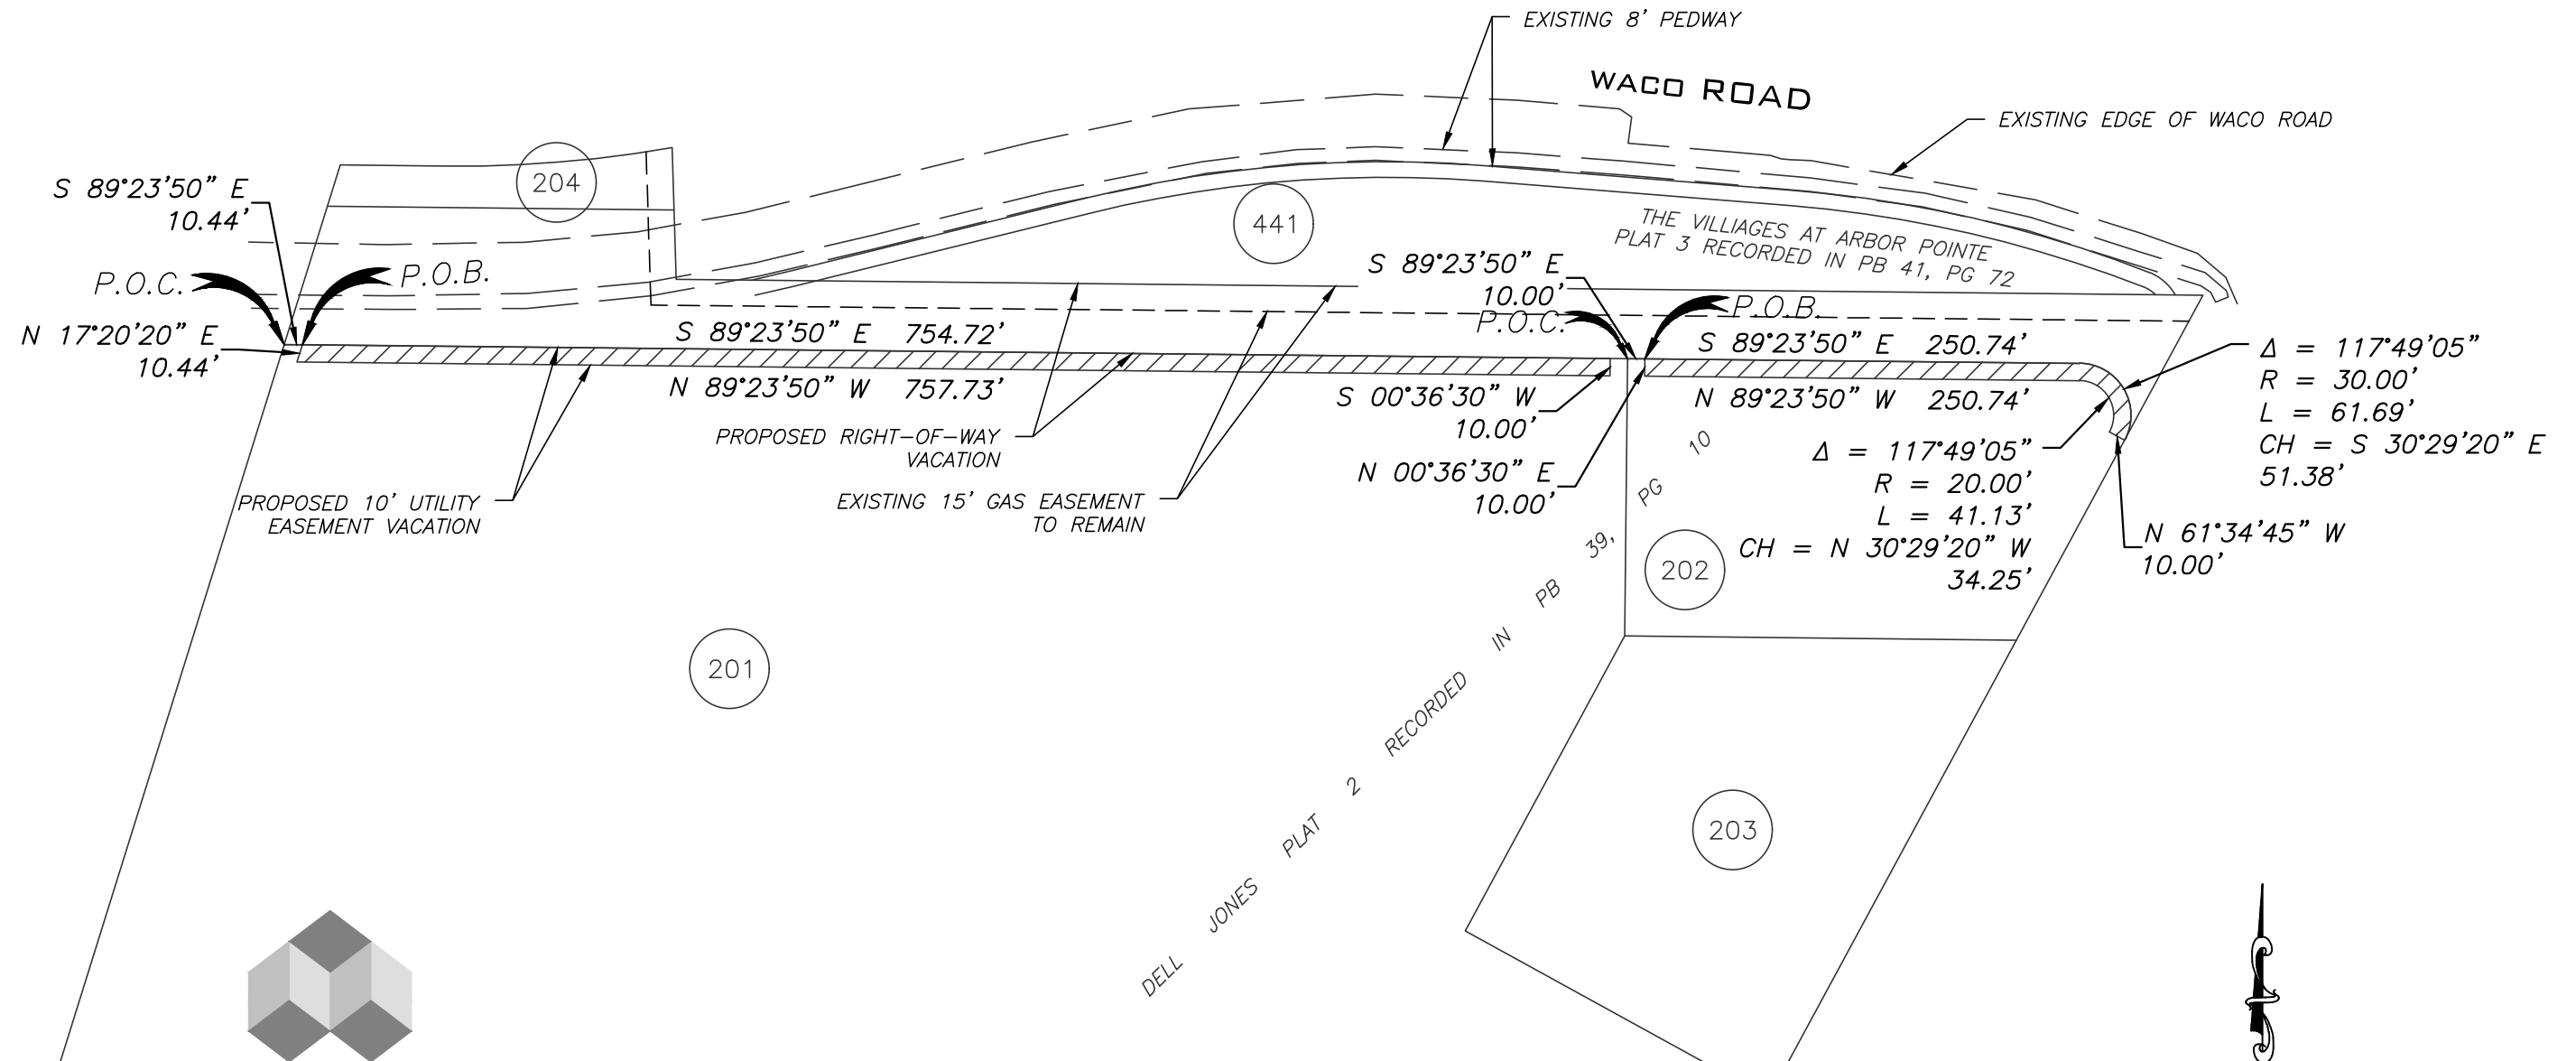

A CIVIL GROUP

CIVIL ENGINEERING - PLANNING - SURVEYING
 3401 BROADWAY BUSINESS PARK COURT
 SUITE 105
 COLUMBIA, MO 65203
 PH: (573) 817-5750, FAX: (573) 817-1677
 MISSOURI CERTIFICATE OF AUTHORITY: 2001006115

