


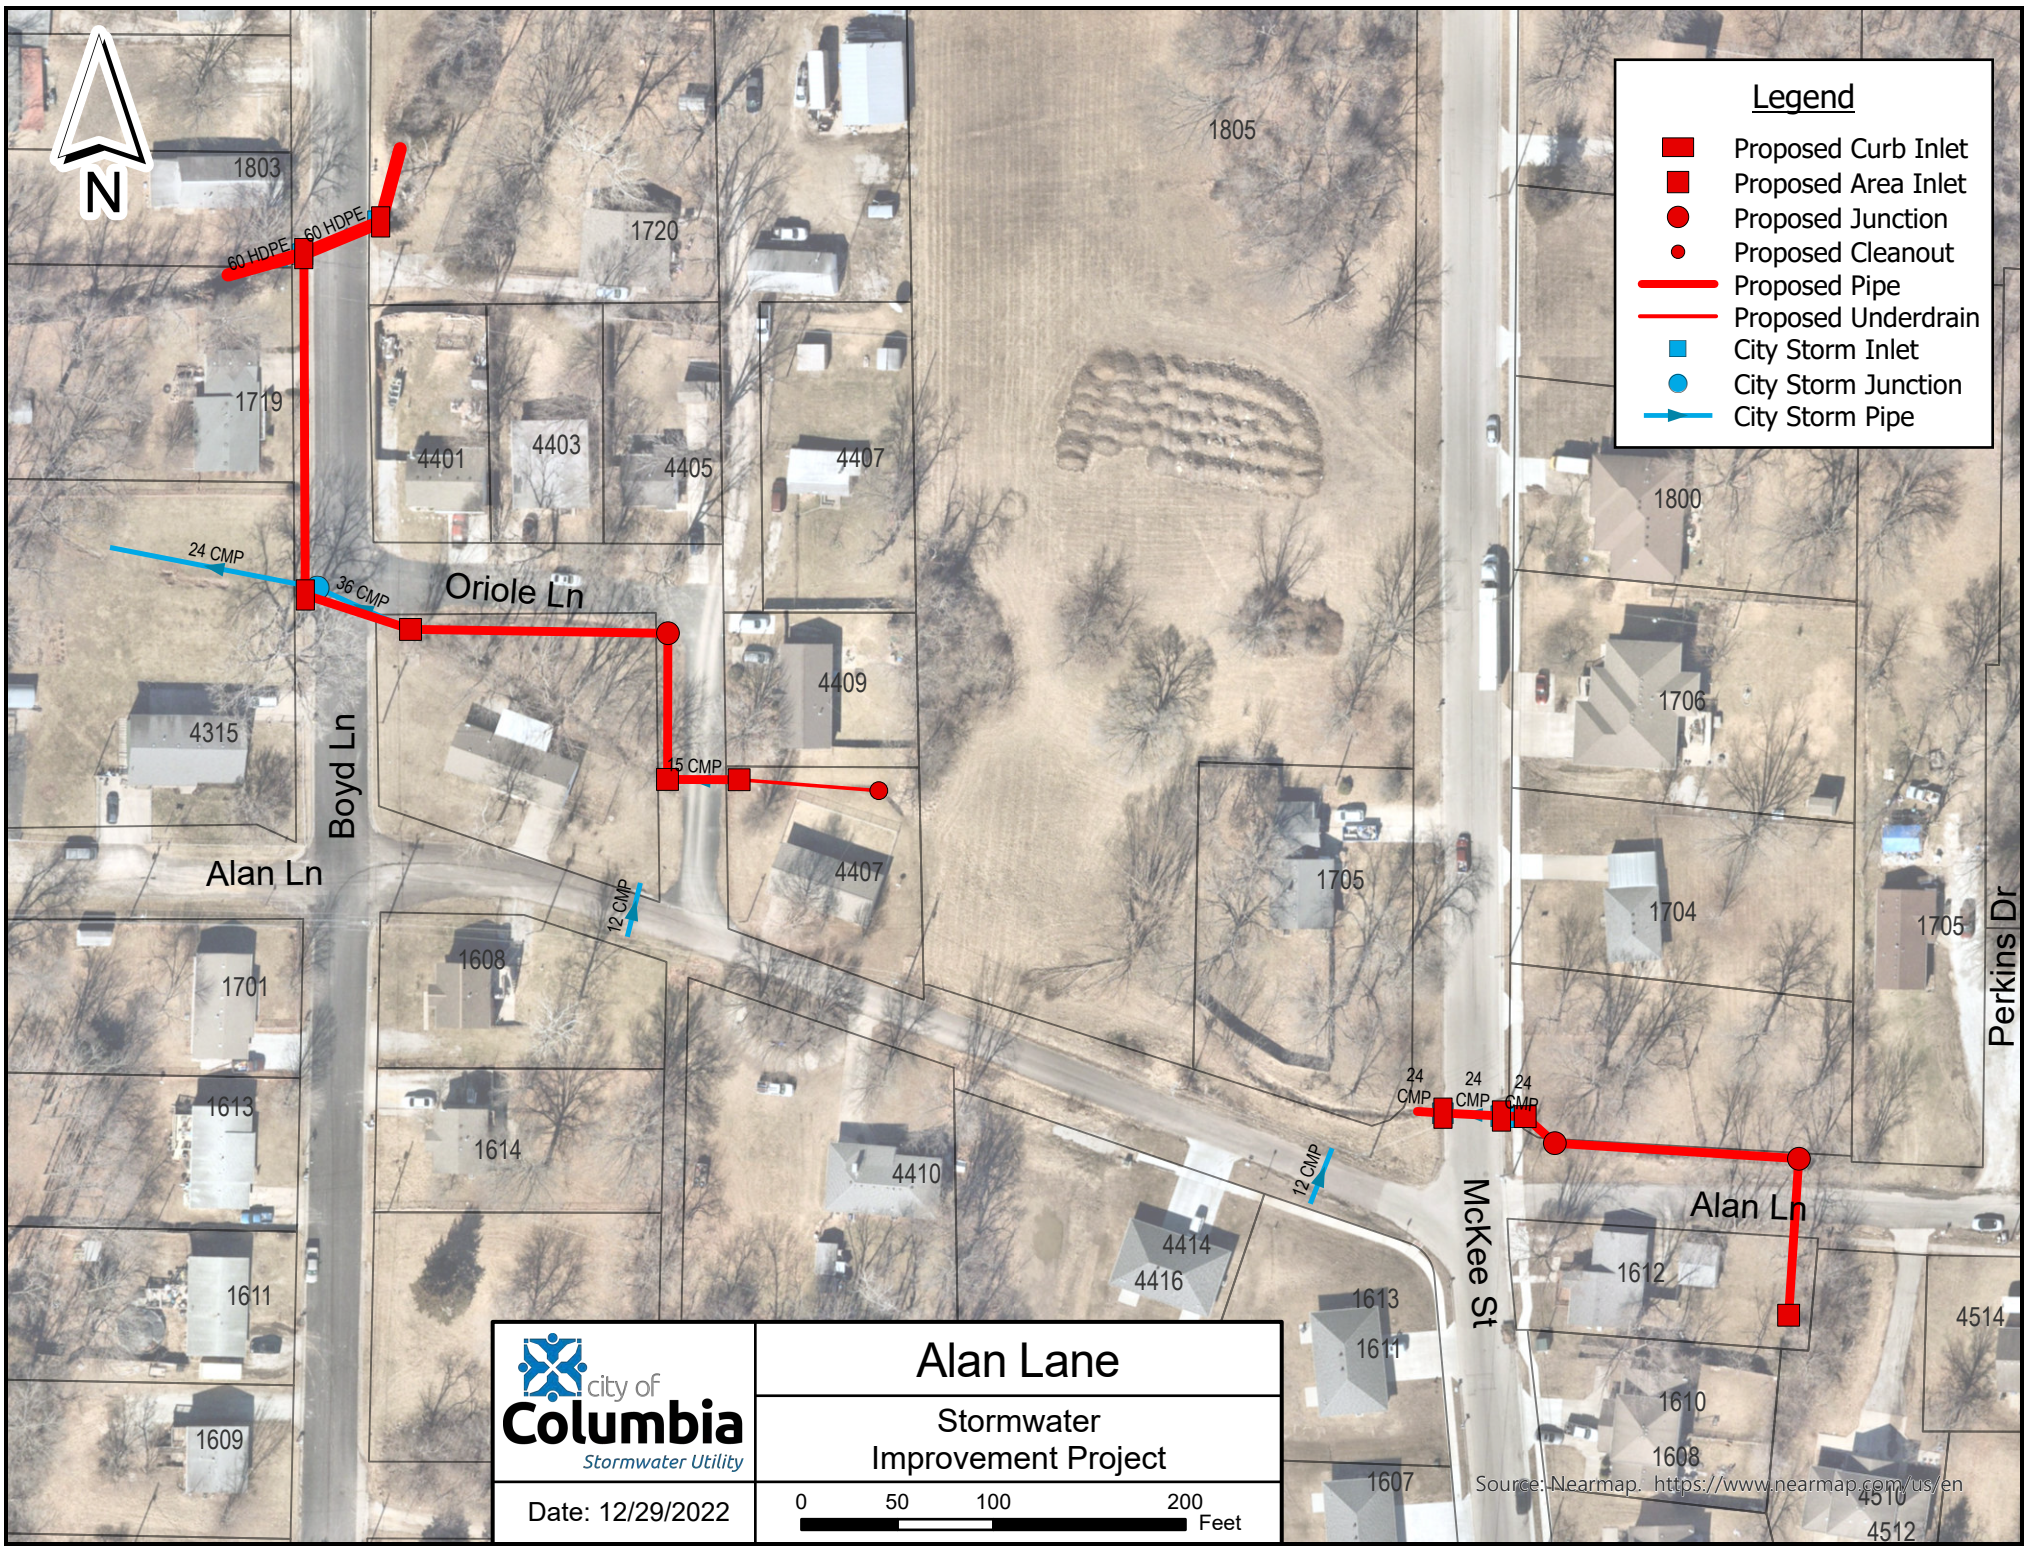

Legend

- Proposed Curb Inlet
- Proposed Area Inlet
- Proposed Junction
- Proposed Cleanout
- Proposed Pipe
- Proposed Underdrain Inlet
- City Storm Inlet
- City Storm Junction
- City Storm Pipe



Alan Lane

Stormwater Improvement Project

Date: 12/29/2022

0 50 100 200 Feet

Source: Nearmap. <https://www.nearmap.com/us/en>